

01-AUG-2018 11:37 S:\Contracts\Resurfacing Projects\Division 6\I-5850B Robeson Cumberland October 2018\revised I-5850B Cover.dgn
 09/08/99
 CONTRACT: C204148

TIP PROJECT: I-5850B


STATE OF NORTH CAROLINA
 DIVISION OF HIGHWAYS

CUMBERLAND AND ROBESON COUNTIES

LOCATION: I-95 FROM US 301 (MILE MARKER 22.2) TO
 NORTH OF THE COUNTY LINE (MILE MARKER 40)

TYPE OF WORK: PAVEMENT REHABILITATION

STATE	STATE PROJECT REFERENCE NO.	SHEET NO.	TOTAL SHEETS
N.C.	I-5850B	1	
STATE PROJ. NO.	F.A. PROJ. NO.	DESCRIPTION	
53055.1.1	NHPIM-0095(049)	P.E.	
53055.3.1	NHPIM-0095(049)	CONSTR	

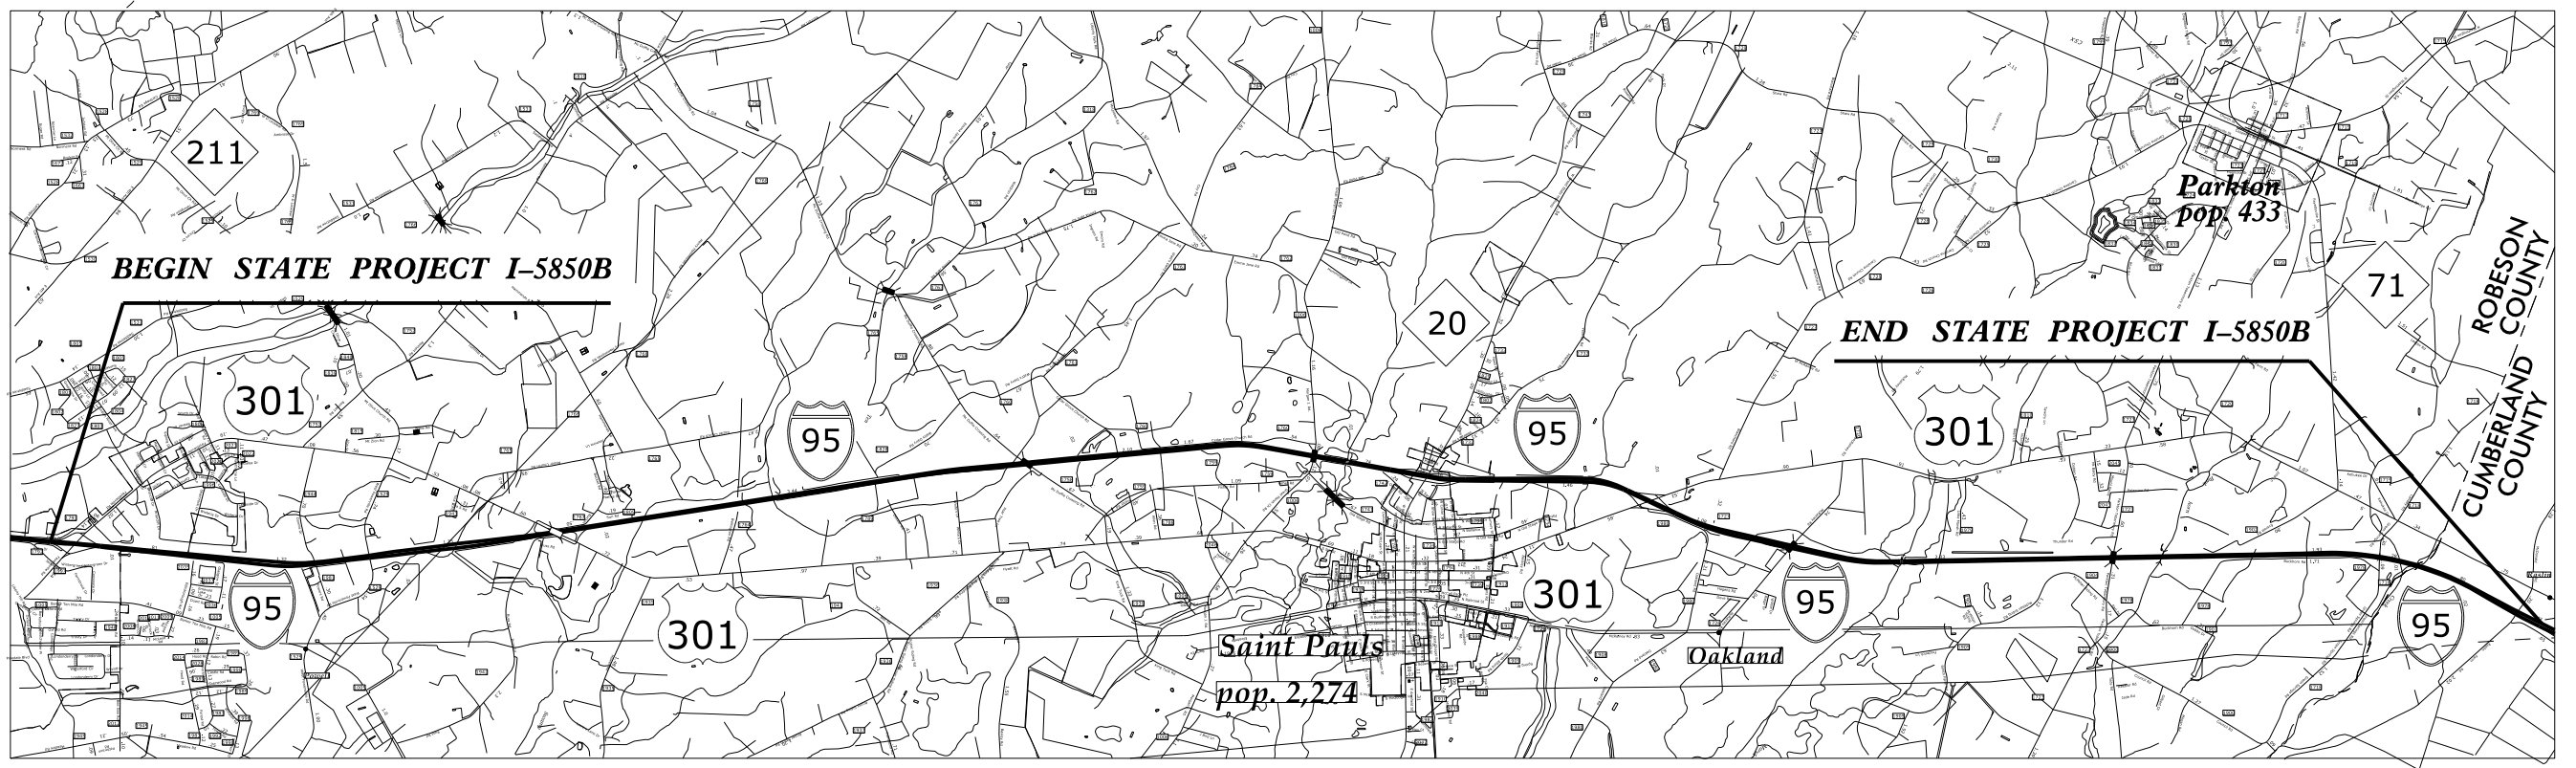

*EXCLUDING LIMITS OF U-2519AA PROJECT FROM MILE MARKER 36.8 TO 38.5

PROJECT LENGTH	
TOTAL PROJECT LENGTH	= 17.8 MILES

Prepared in the Office of: DIVISION OF HIGHWAYS 1000 Birch Ridge Dr., Raleigh NC, 27610	
2018 STANDARD SPECIFICATIONS	
RIGHT OF WAY DATE:	NA
LETTING DATE:	OCTOBER 16, 2018

