
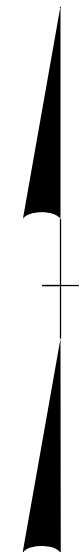
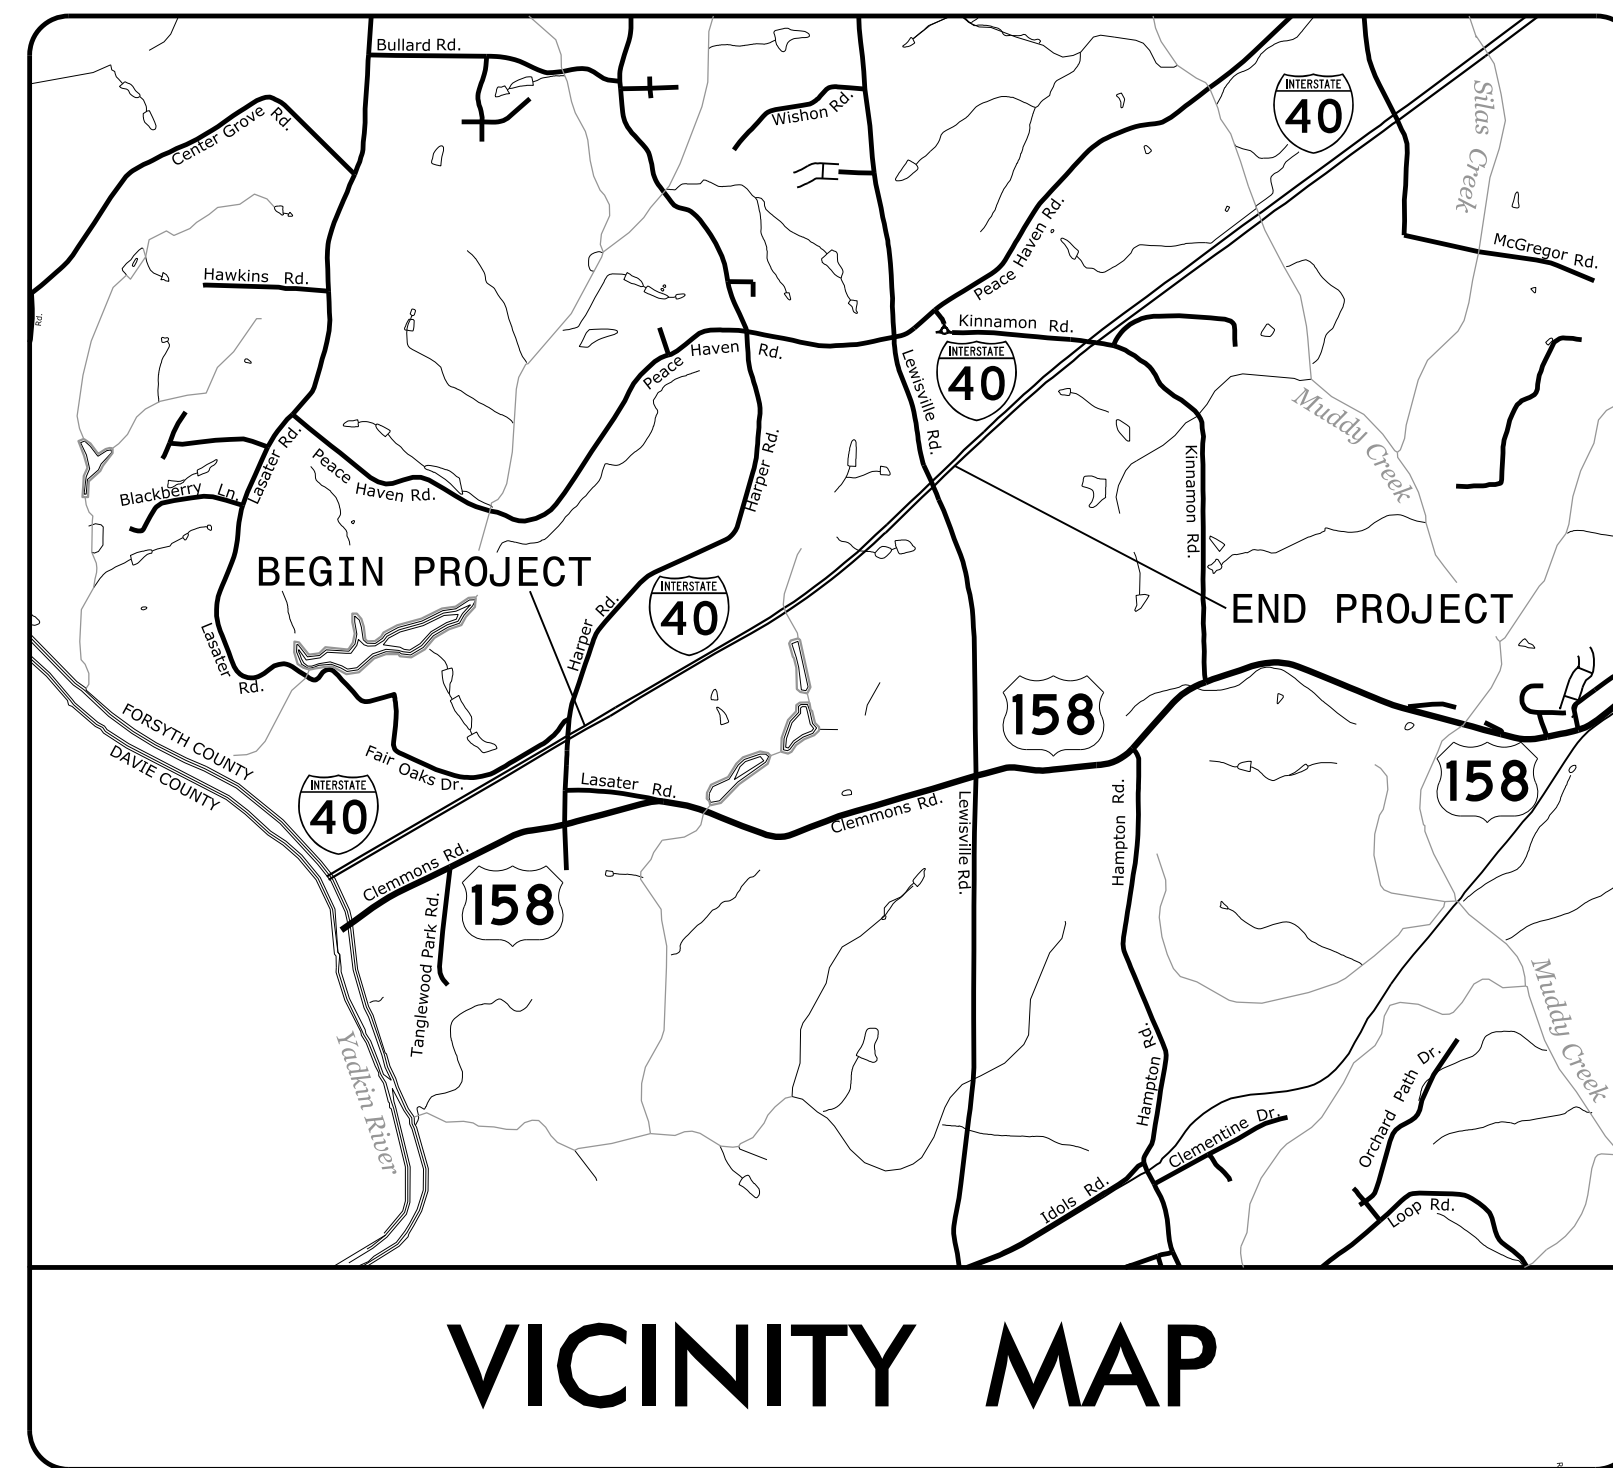


STATE OF NORTH CAROLINA  
DIVISION OF HIGHWAYS

**TRANSPORTATION MANAGEMENT PLAN**

**FORSYTH COUNTY**

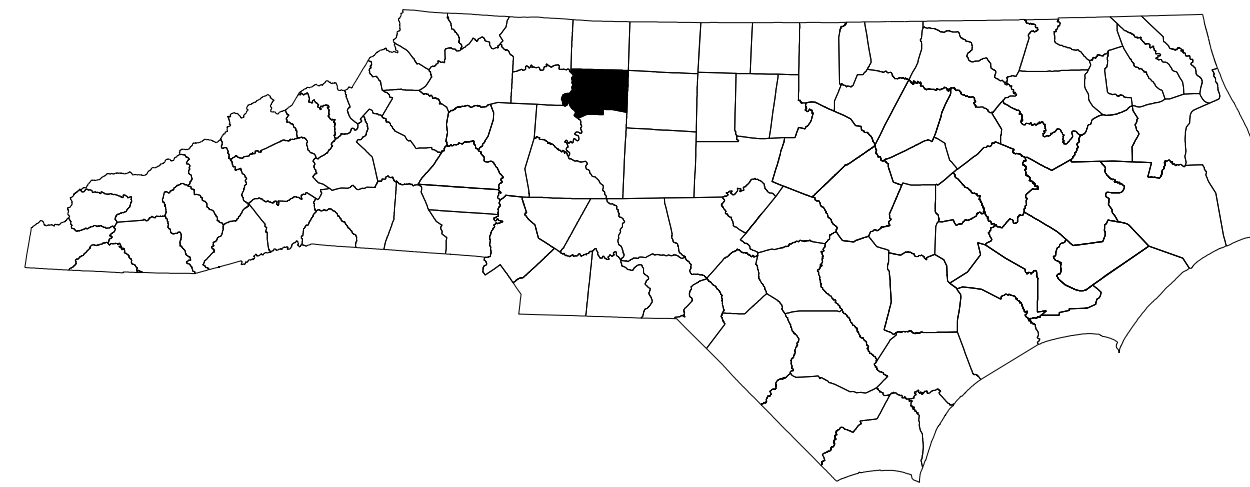

**VICINITY MAP**

**INDEX OF SHEETS**

SHEET NO.	TITLE
TMP-1	TITLE SHEET, VICINITY MAP, AND INDEX OF SHEETS
TMP-1A	LIST OF APPLICABLE ROADWAY STANDARD DRAWINGS AND LEGEND
TMP-2 THRU TMP-2B	TRANSPORTATION OPERATIONS PLAN: (MANAGEMENT STRATEGIES AND GENERAL NOTES)
TMP-3	TEMPORARY TRAFFIC CONTROL PHASING
TMP-4 THRU TMP-11	PHASE I TEMPORARY TRAFFIC CONTROL DETAILS

SHEET NO.  
TMP-1

DOCUMENT NOT CONSIDERED FINAL  
UNLESS ALL SIGNATURES COMPLETED

PLAN PREPARED FOR N.C.D.O.T. BY:


**Dewberry**

2610 WYCLIFF ROAD  
SUITE 410  
RALEIGH, NC 27607  
PHONE: 919.881.9939  
NC COA No. F-0929

APPROVED: *J. Todd Brooks*

DATE: 9/18/2018

SEAL

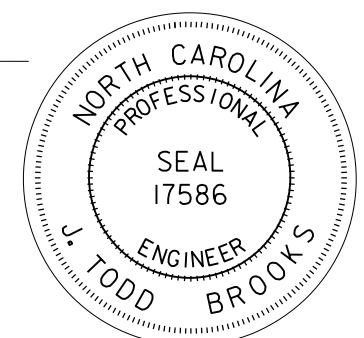

**PLANS PREPARED BY:**

J. TODD BROOKS, PE  
PROJECT ENGINEER

J. ABRAHAM WILES  
PROJECT DESIGN ENGINEER

**NCDOT CONTACTS:**

KENNETH C. THORNWELL, PE  
PROJECT ENGINEER

MIKE STEELMAN  
PROJECT DESIGN ENGINEER

