

PROJ. REFERENCE NO. SHEET NO. I - 5952 TMP - 7

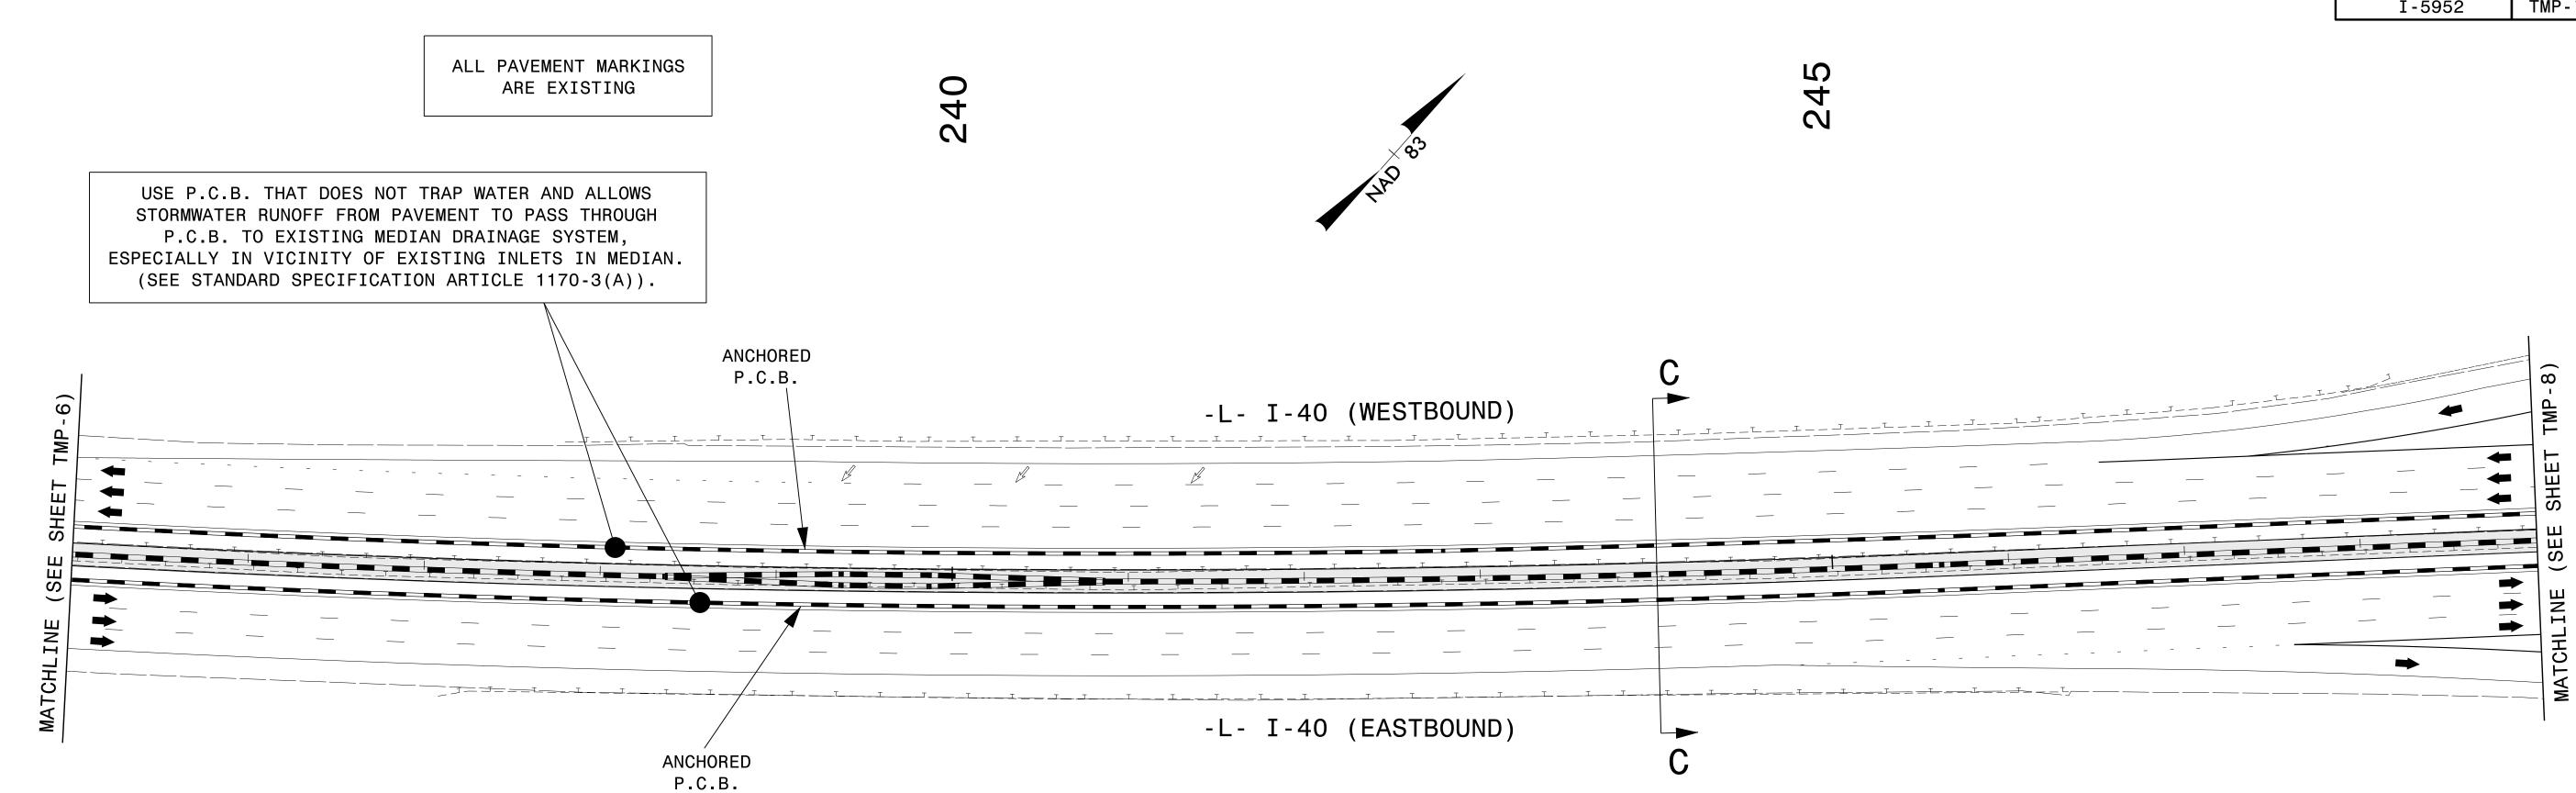



REFER TO RSD 1101.05, SHEET 2 FOR WORK ZONE VEHICLE INGRESS/EGRESS THROUGH P.C.B. COORDINATE WITH AND OBTAIN ENGINEER'S APPROVAL OF ACCESS POINTS TO/FROM MEDIAN WORK AREA. THERE SHALL BE NO MORE THAN ONE WORK ZONE VEHICLE ACCESS THROUGH P.C.B. PER TRAVEL DIRECTION WEST OF LEWISVILLE CLEMMONS ROAD AND NO MORE THAN ONE WORK ZONE VEHICLE ACCESS THROUGH P.C.B. PER TRAVEL DIRECTION EAST OF LEWISVILLE CLEMMONS ROAD.

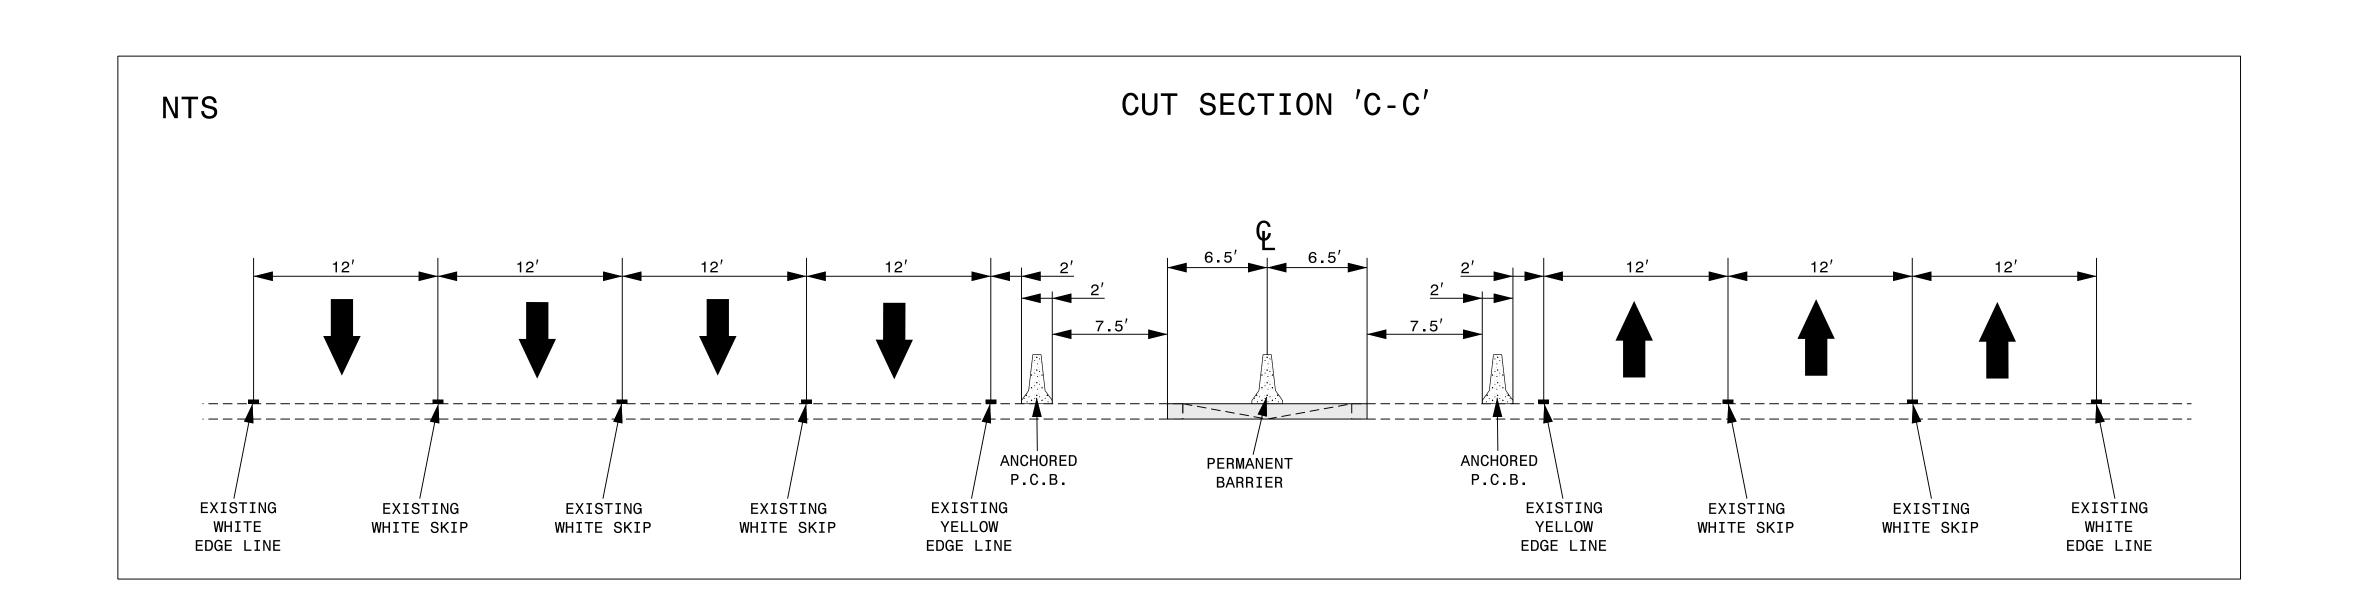

