


6/23/16  
9 SEP 2018 10:29  
S:\Projects\Development\IP Projects\11-5952-140-West For syth\Roadway\Design Files\1-5952.dwg  
User: AT DIV 2\4550

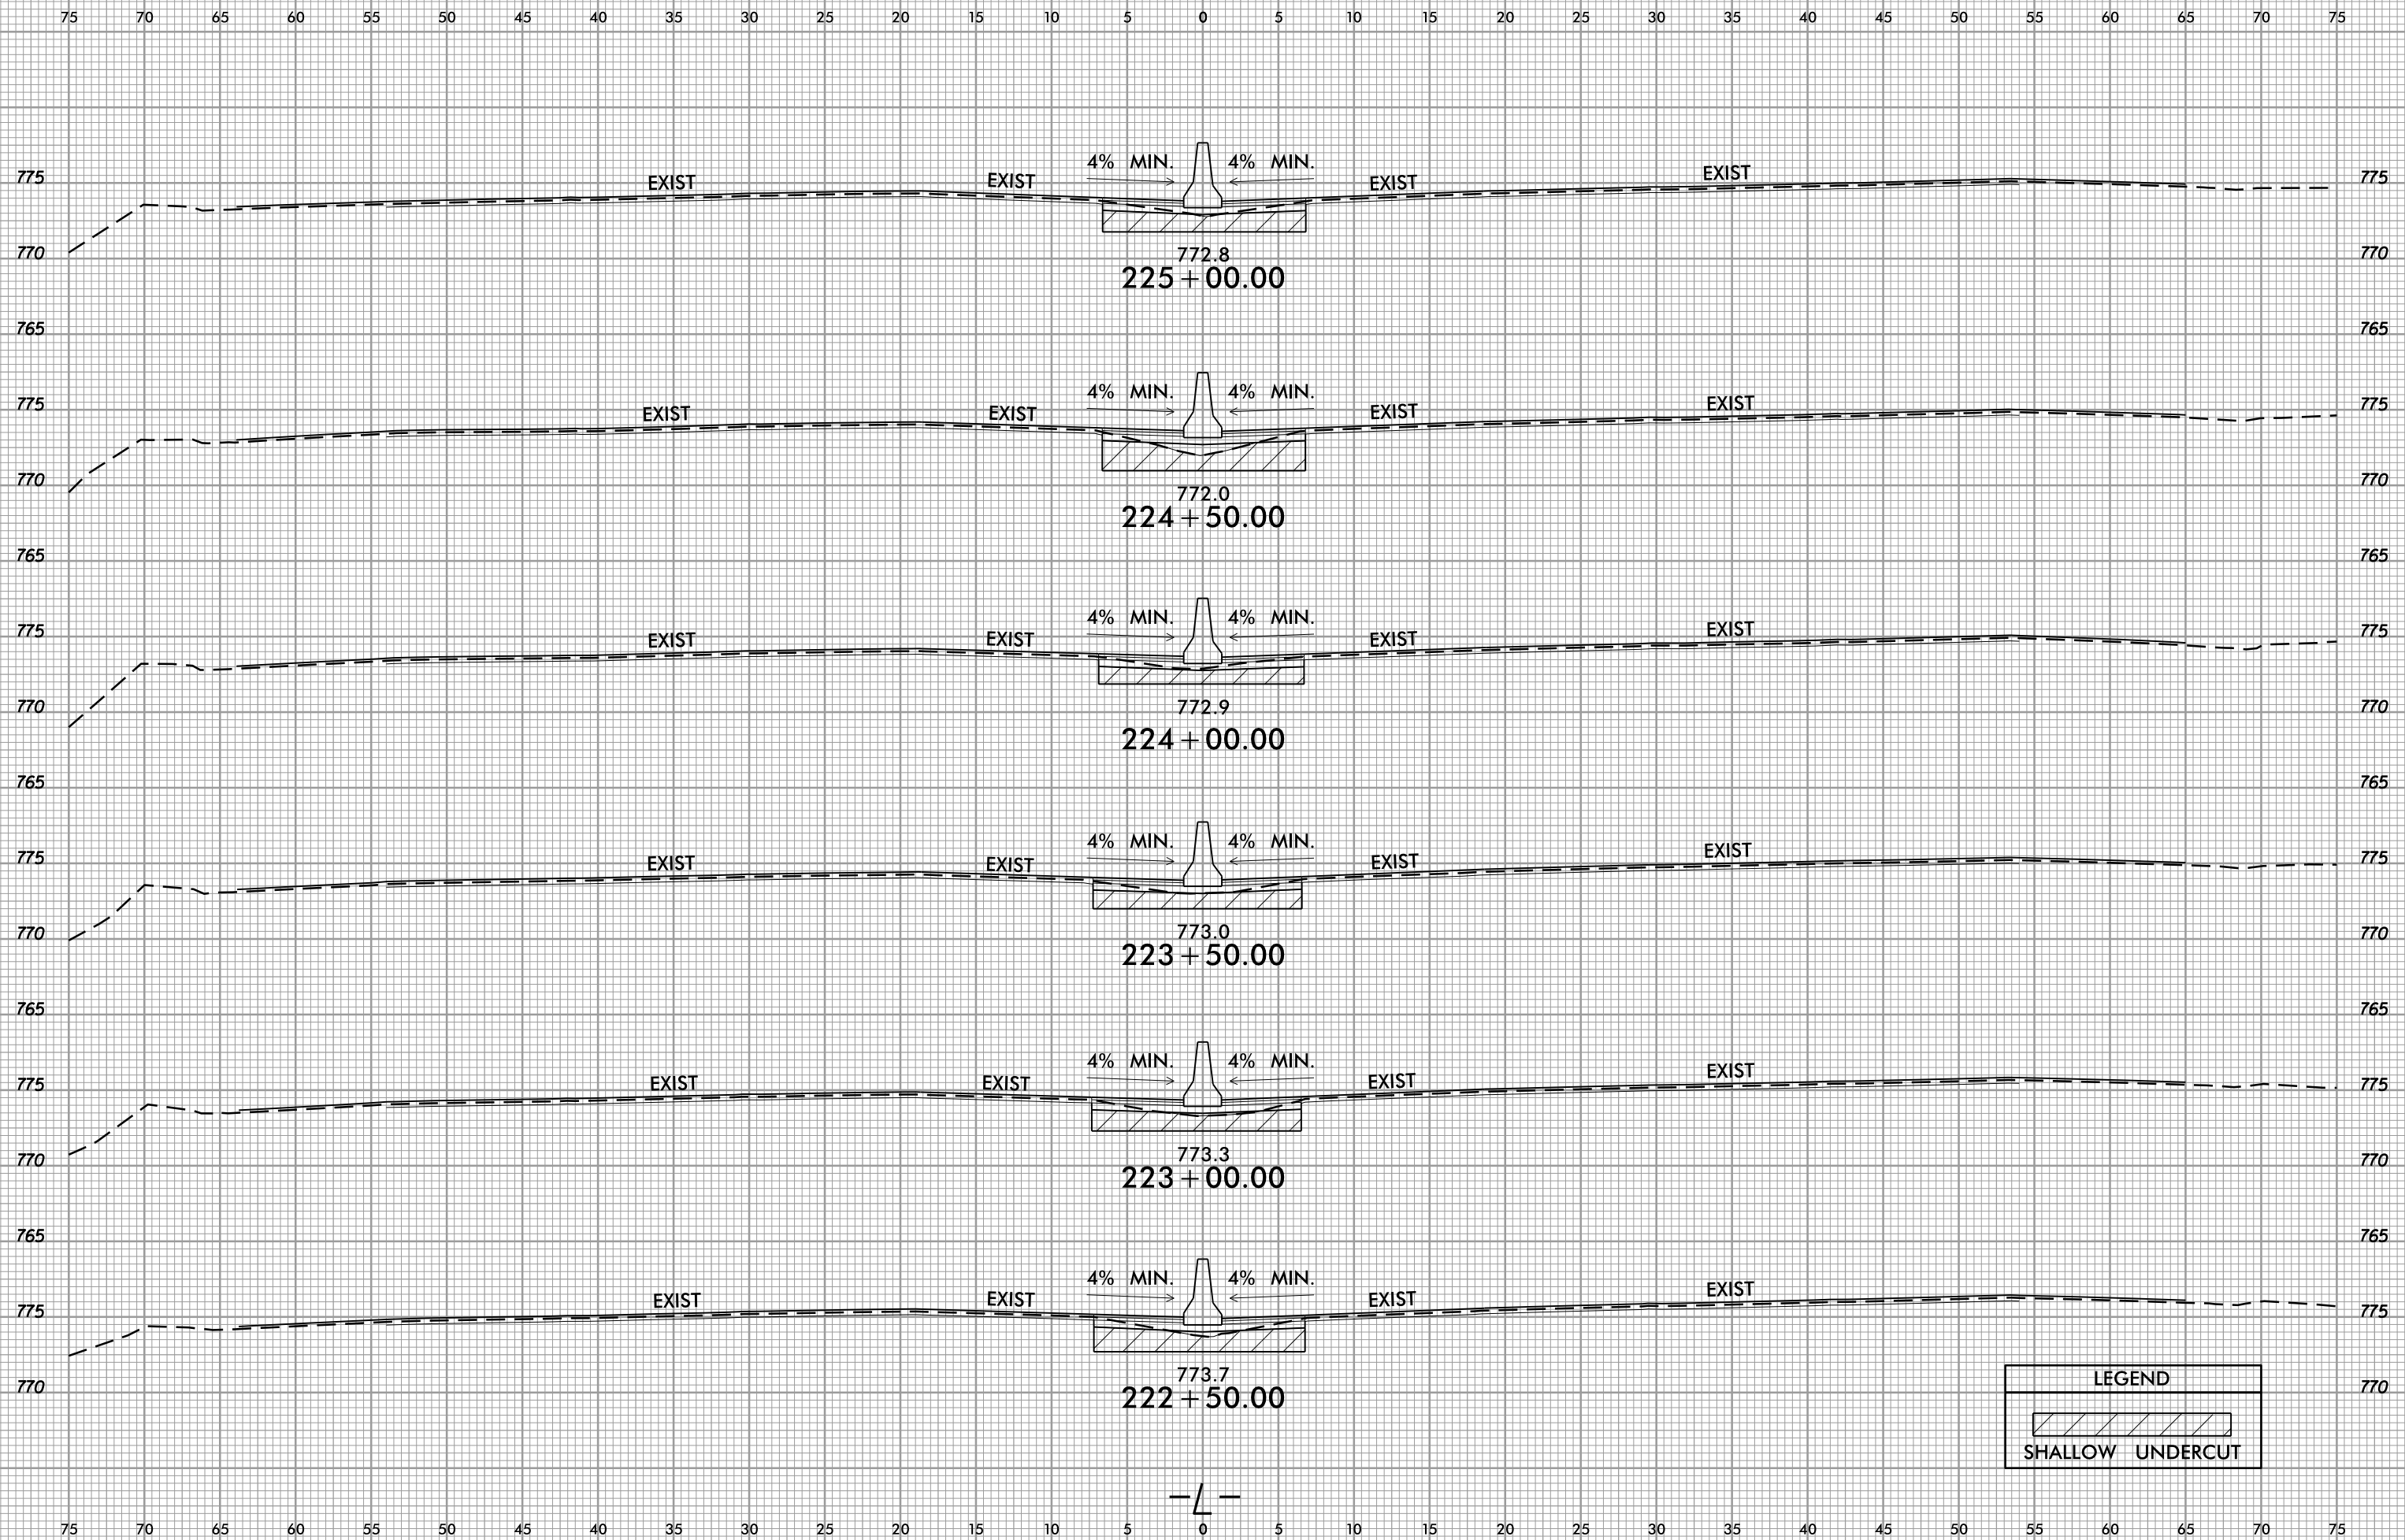

-L-