







6/23/16
9:58:20 1/29
S:\Projects\Development\IP Projects\1-5952-140-West For syth\Roadway\Design Files\1-5952.dwg
At 0:00:00

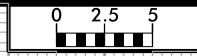

PROJ. REFERENCE NO.
I-5952

SHEET NO.
X-7

75 70 65 60 55 50 45 40 35 30 25 20 15 10 5 0 5 10 15 20 25 30 35 40 45 50 55 60 65 70 75

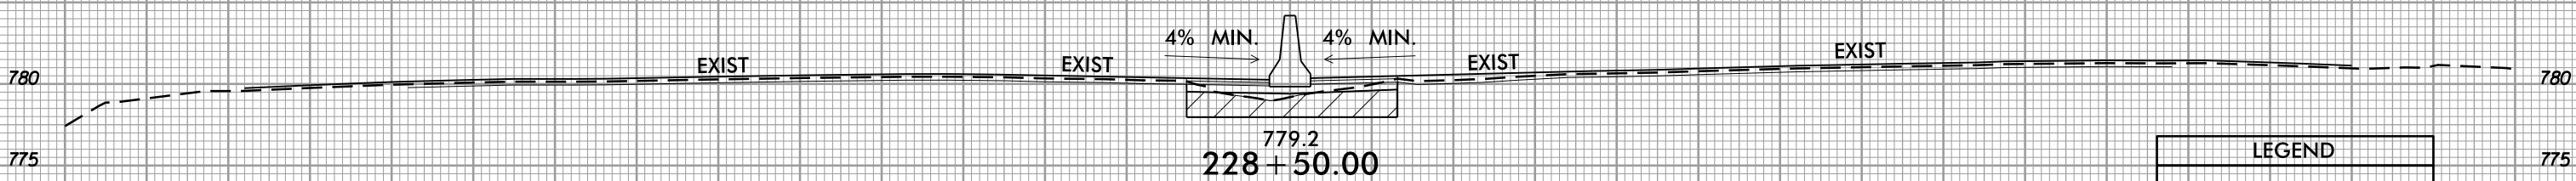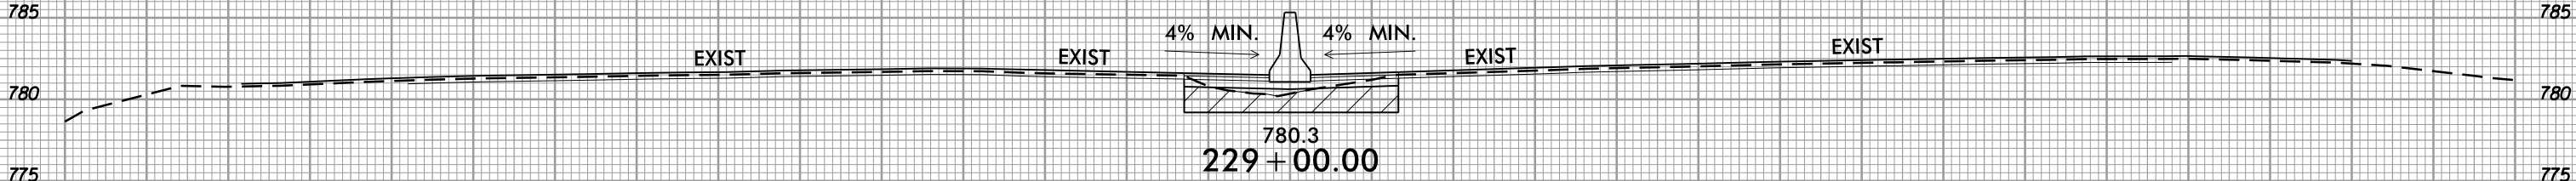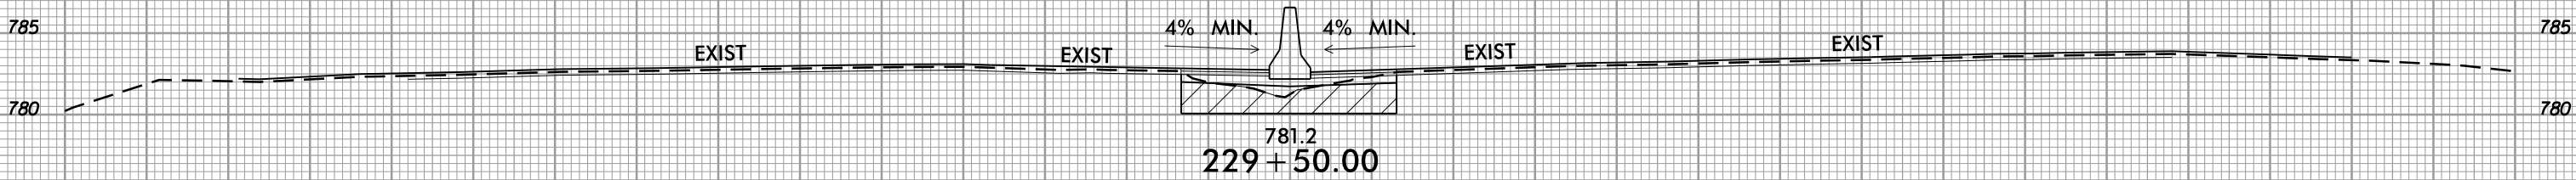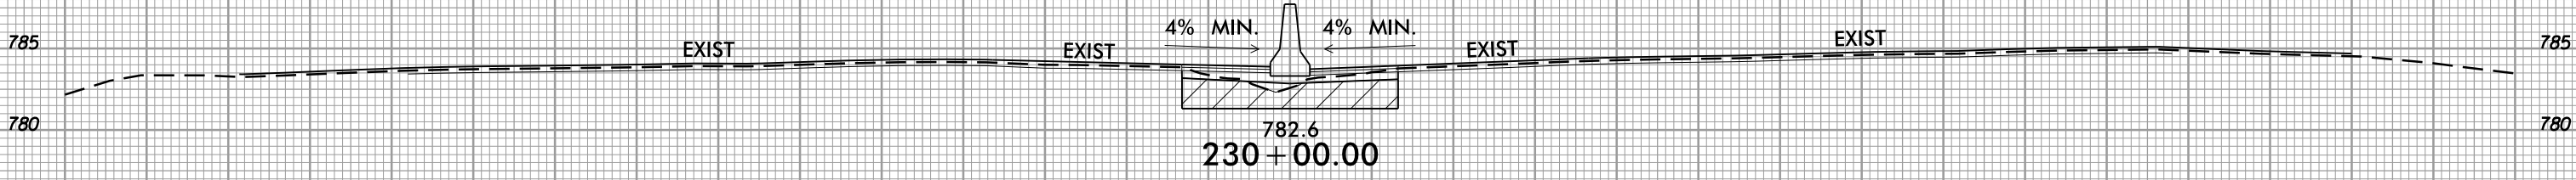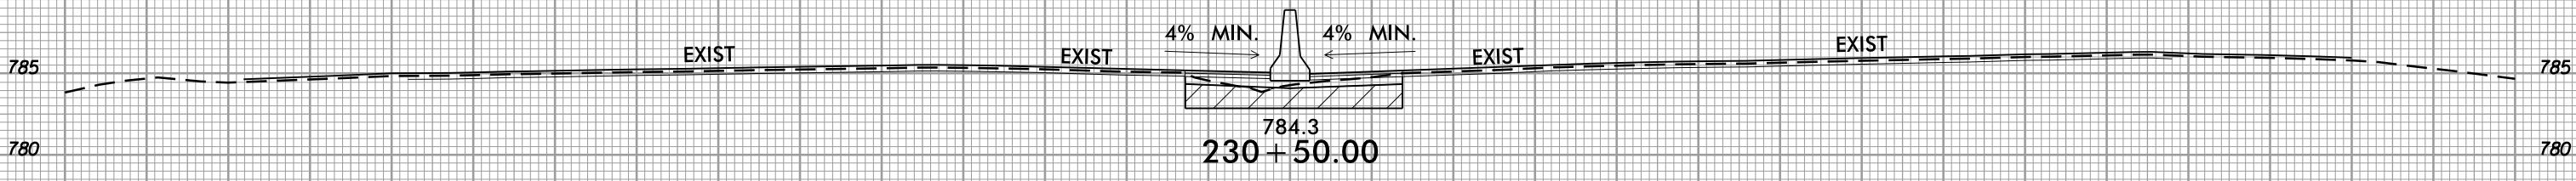

LEGEND

SHALLOW UNDERCUT

-L-

75 70 65 60 55 50 45 40 35 30 25 20 15 10 5 0 5 10 15 20 25 30 35 40 45 50 55 60 65 70 75