








6/23/16

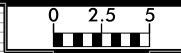

PROJ. REFERENCE NO. I-5952

SHEET NO. X-11

75 70 65 60 55 50 45 40 35 30 25 20 15 10 5 0 5 10 15 20 25 30 35 40 45 50 55 60 65 70 75

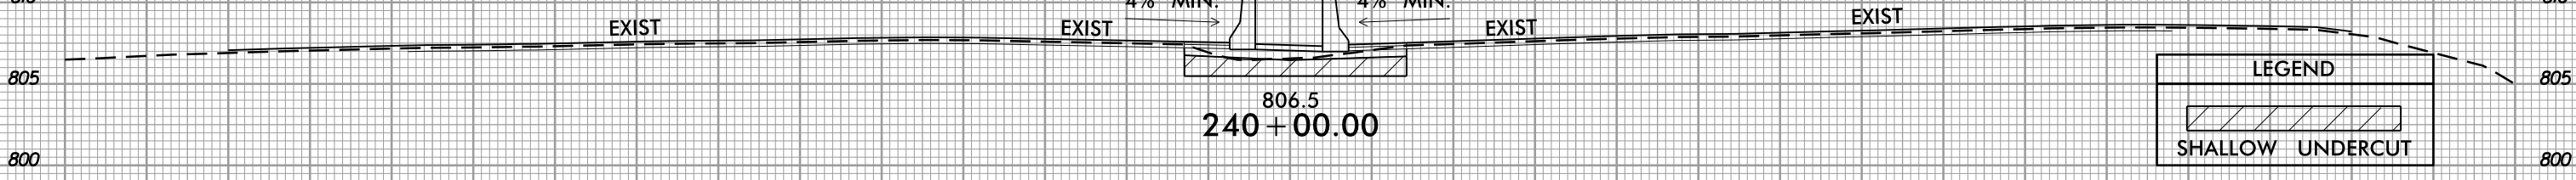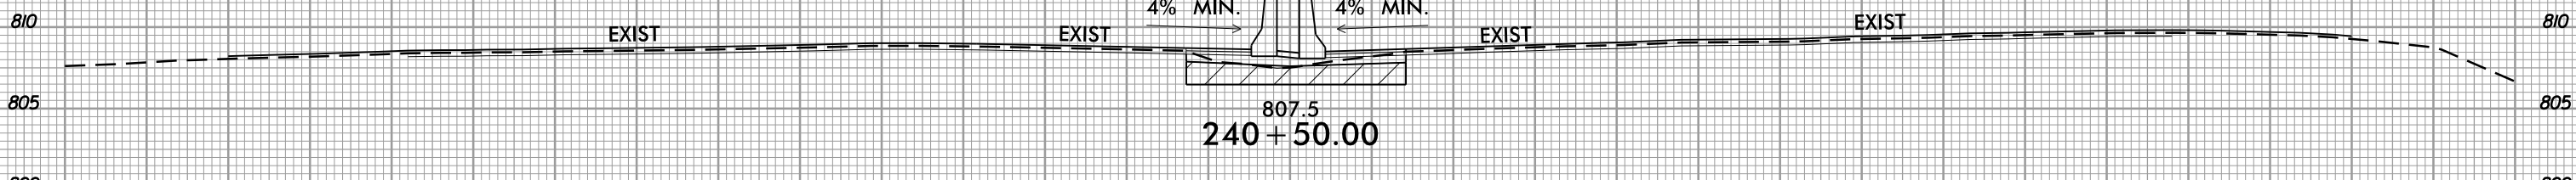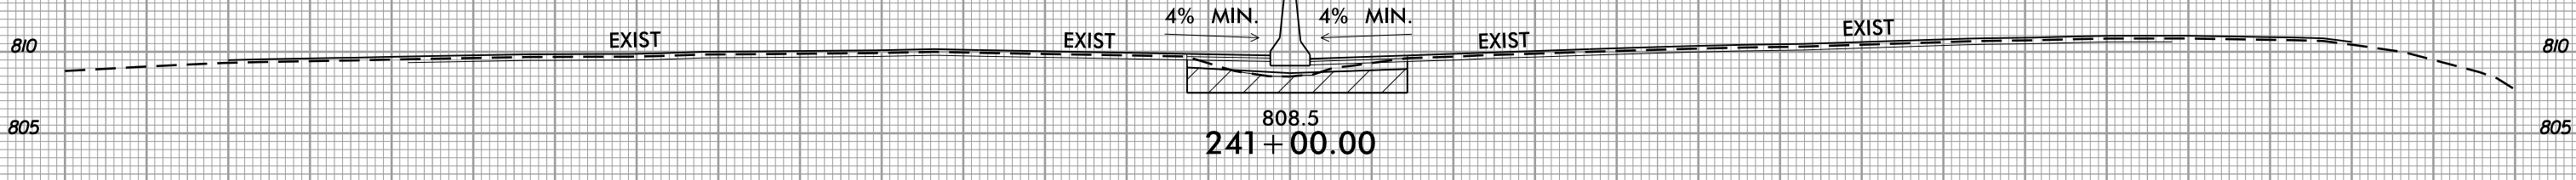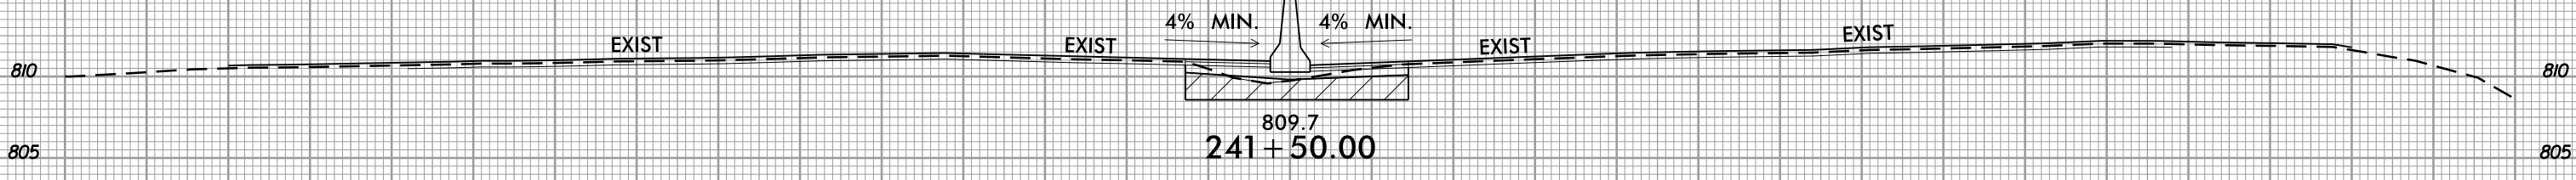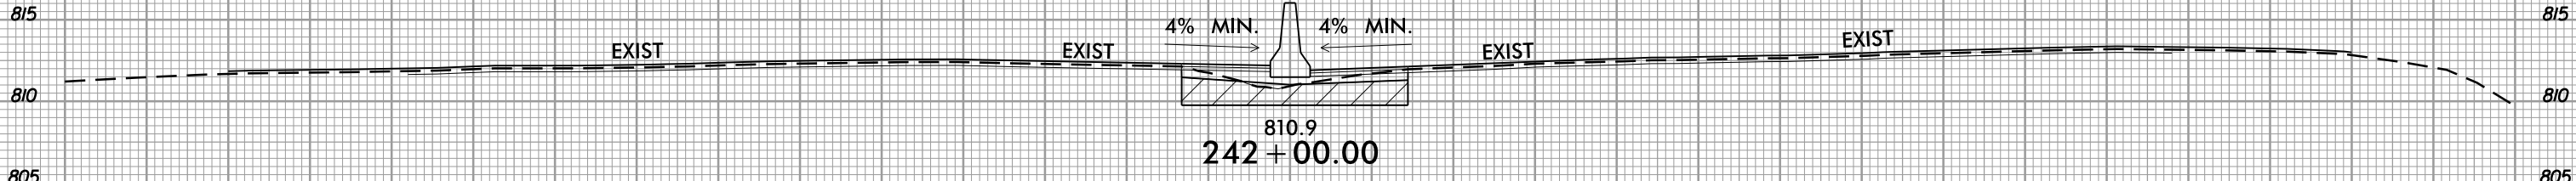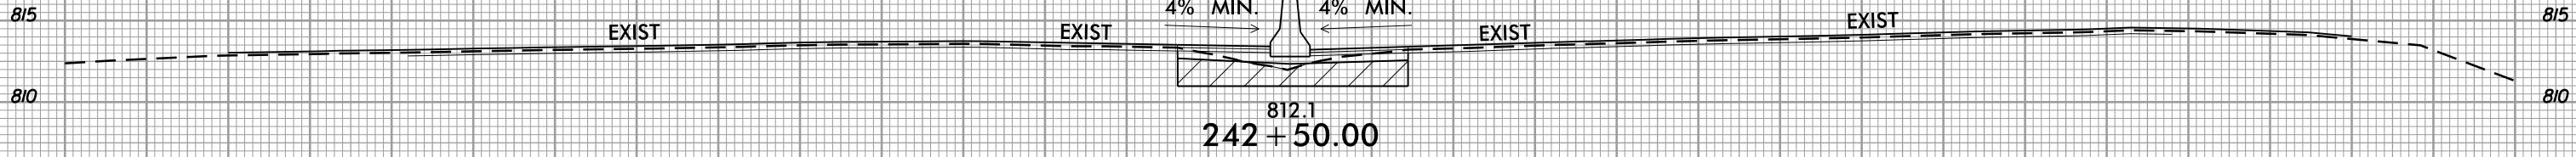

LEGEND

SHALLOW UNDERCUT

-L-

75 70 65 60 55 50 45 40 35 30 25 20 15 10 5 0 5 10 15 20 25 30 35 40 45 50 55 60 65 70 75

9-SEP-2018 11:30 AM
S:\Projects\Development\IP Projects\1-5952-140-West For synth\Roadway\Design Files\1-5952_adc_xp1.dgn
Ikeation