



6/23/16  
9 SEP 2018 11:30  
S:\Projects\_Development\IP Projects\11-5952-140-West For syth\Roadway\Design Files\1-5952.dwg  
Ikeation  
AT DIV 20450

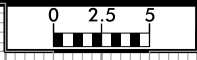

PROJ. REFERENCE NO.  
I-5952

SHEET NO.  
X-20

75 70 65 60 55 50 45 40 35 30 25 20 15 10 5 0 5 10 15 20 25 30 35 40 45 50 55 60 65 70 75

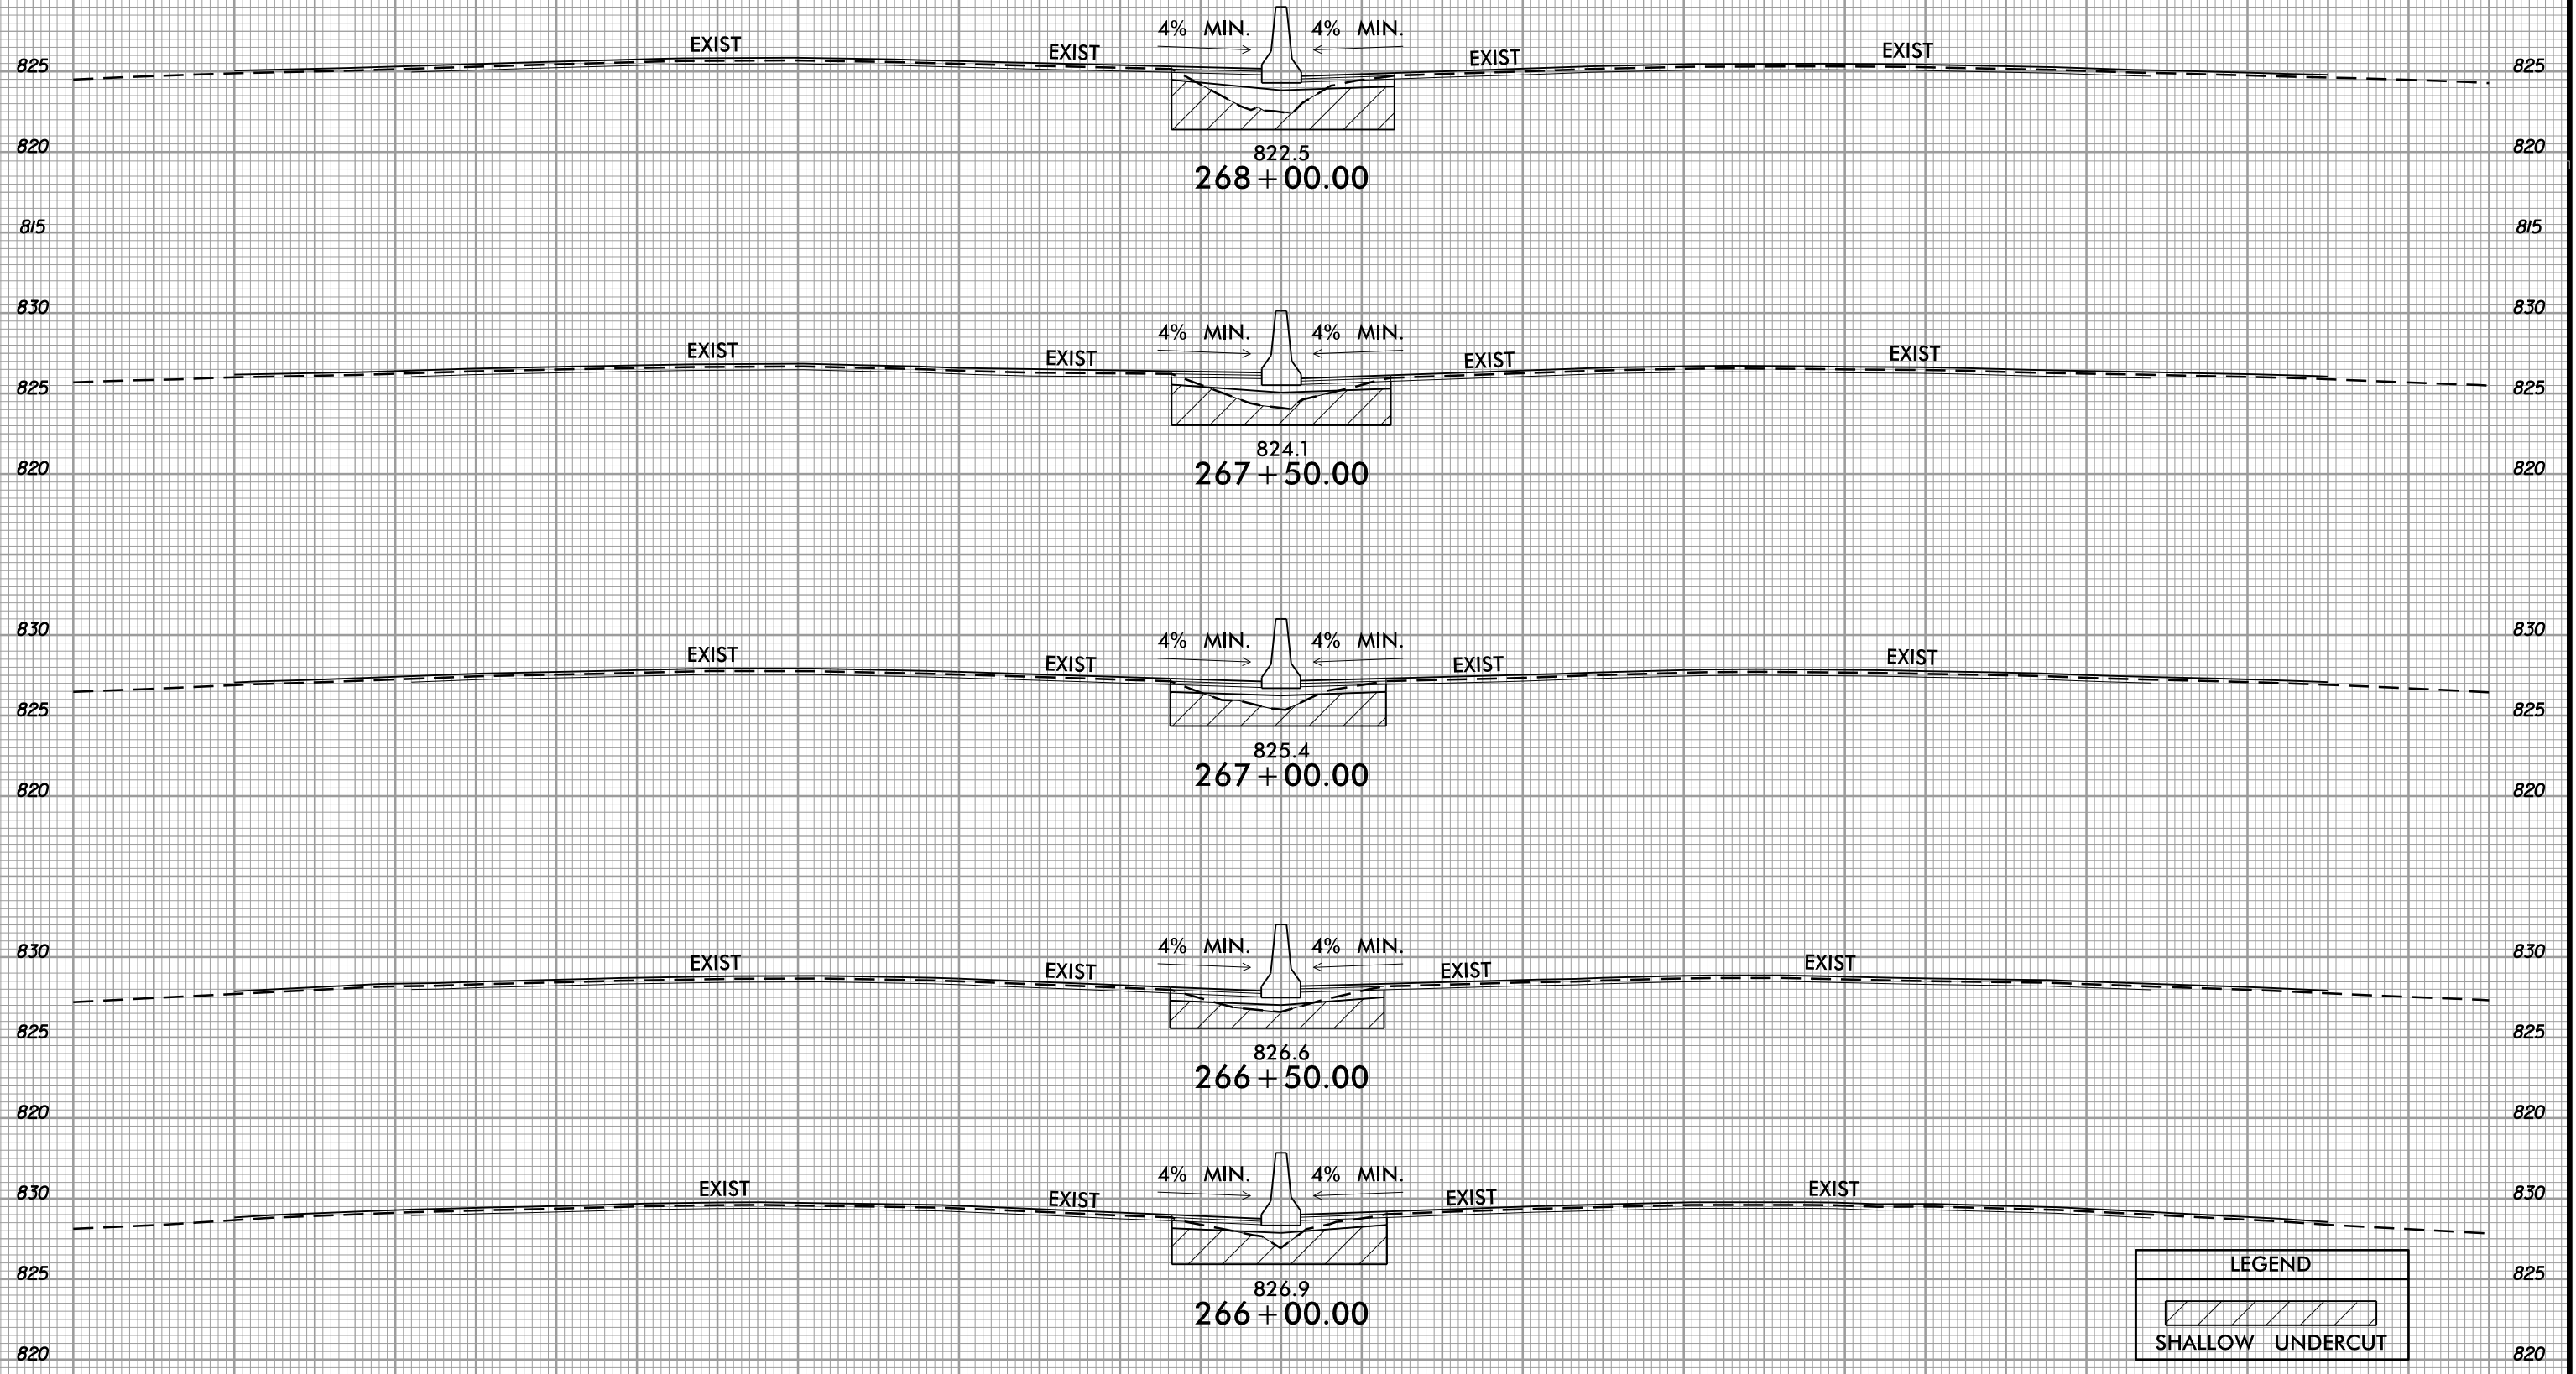

LEGEND

SHALLOW UNDERCUT

-L-

75 70 65 60 55 50 45 40 35 30 25 20 15 10 5 0 5 10 15 20 25 30 35 40 45 50 55 60 65 70 75