

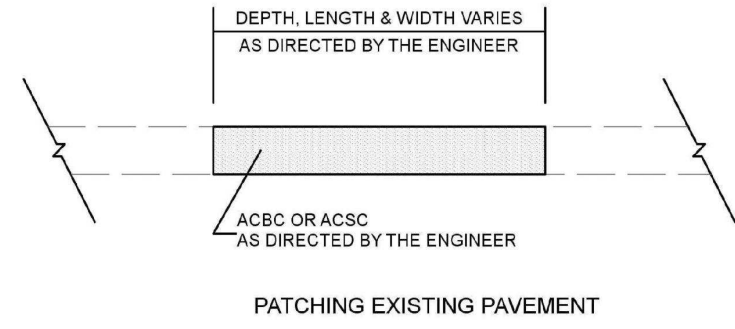


PROJECT NO.	SHEET NO.	TOTAL SHEETS
2020CPT.05.08.20731.1	4	

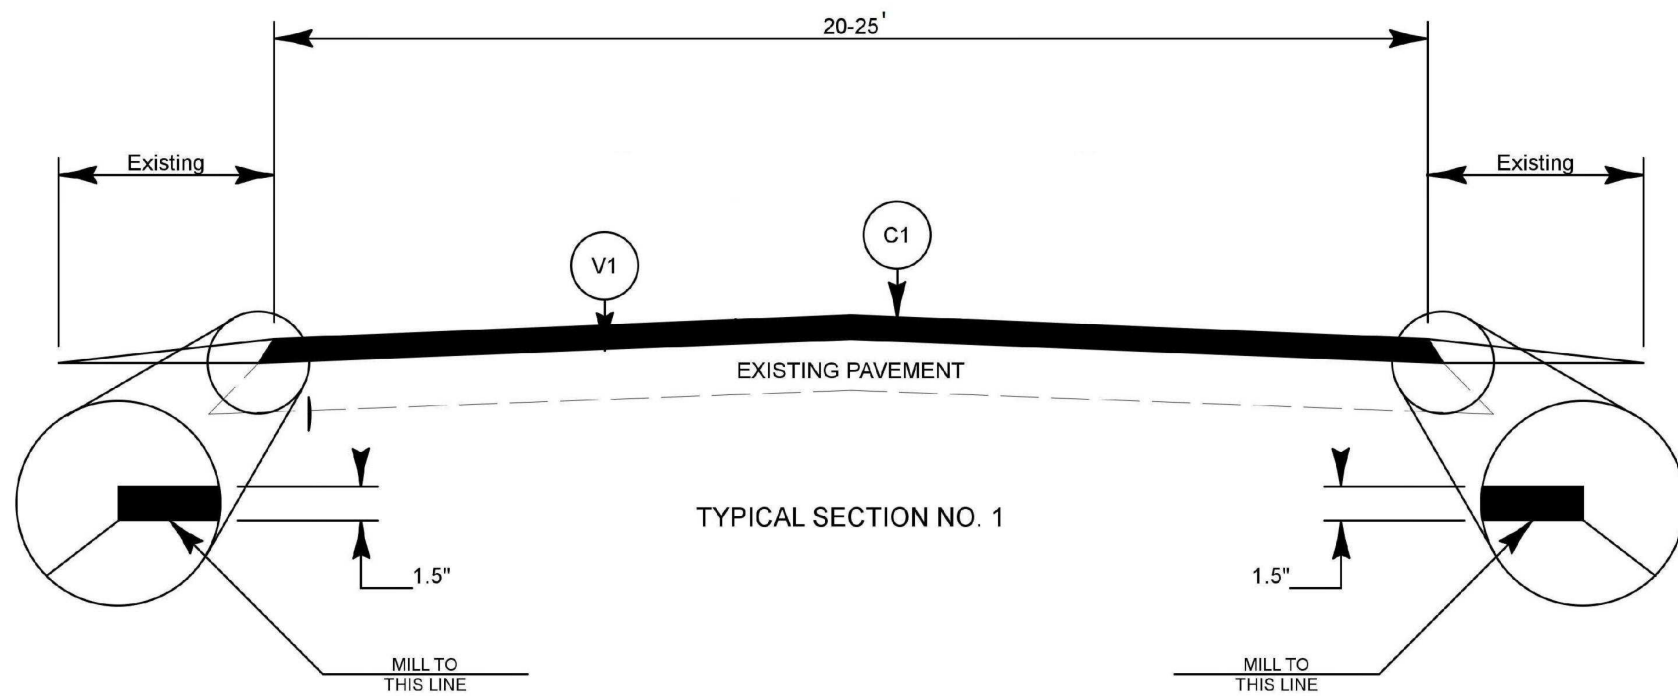

Patching prior to milling for the following maps due to areas that are distressed more than 1.5" deep :

- Map 1 - SR 1123 - DICK HOLEMAN RD
- Map 5 - SR 1152 - WESLEYAN RD
- Map 14 - SR 1708 - ANTIOCH CHURCH RD

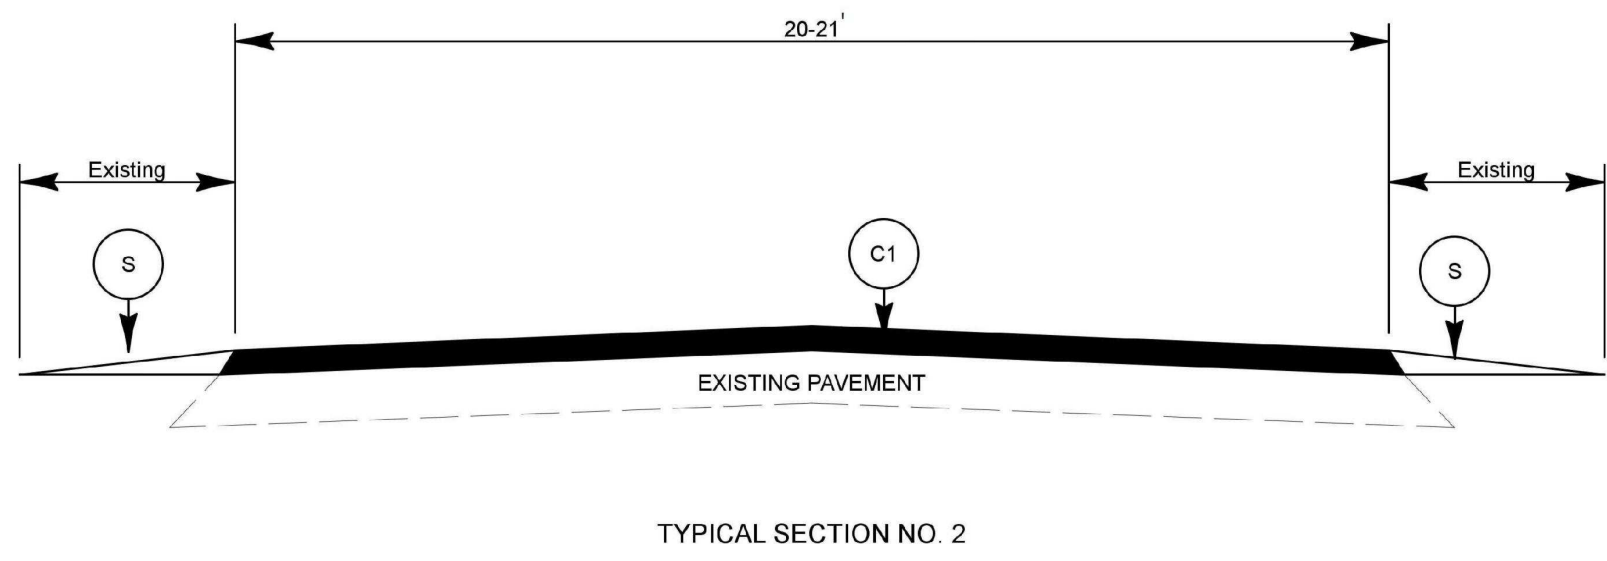

PAVEMENT SCHEDULE	
C1	PROP. APPROX 1.5" ASPHALT CONCRETE SURFACE COURSE, TYPE S9.5B, AT AN AVERAGE RATE OF 165 LBS. PER SY.
D1	PROP. APPROX 2.5" ASPHALT CONCRETE INTERMEDIATE COURSE, TYPE I19.0C AT AN AVERAGE RATE OF 285LBS. PER SY.
S	SHOULDER GRADING
V1	PROP. 1.5" MILLING EXISTING PAVEMENT
V2	PROP. 2.5" MILLING EXISTING PAVEMENT