



PROJECT NO.	SHEET NO.	TOTAL SHEETS
2020CPT.05.08.20731.1	6	

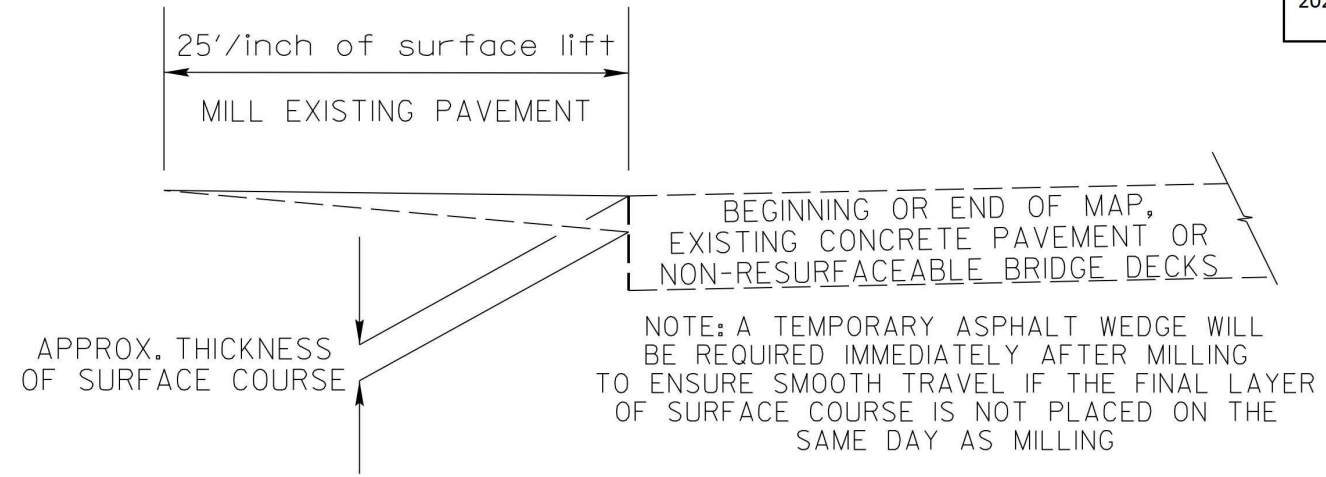

**DETAIL OF INCIDENTAL MILLING**

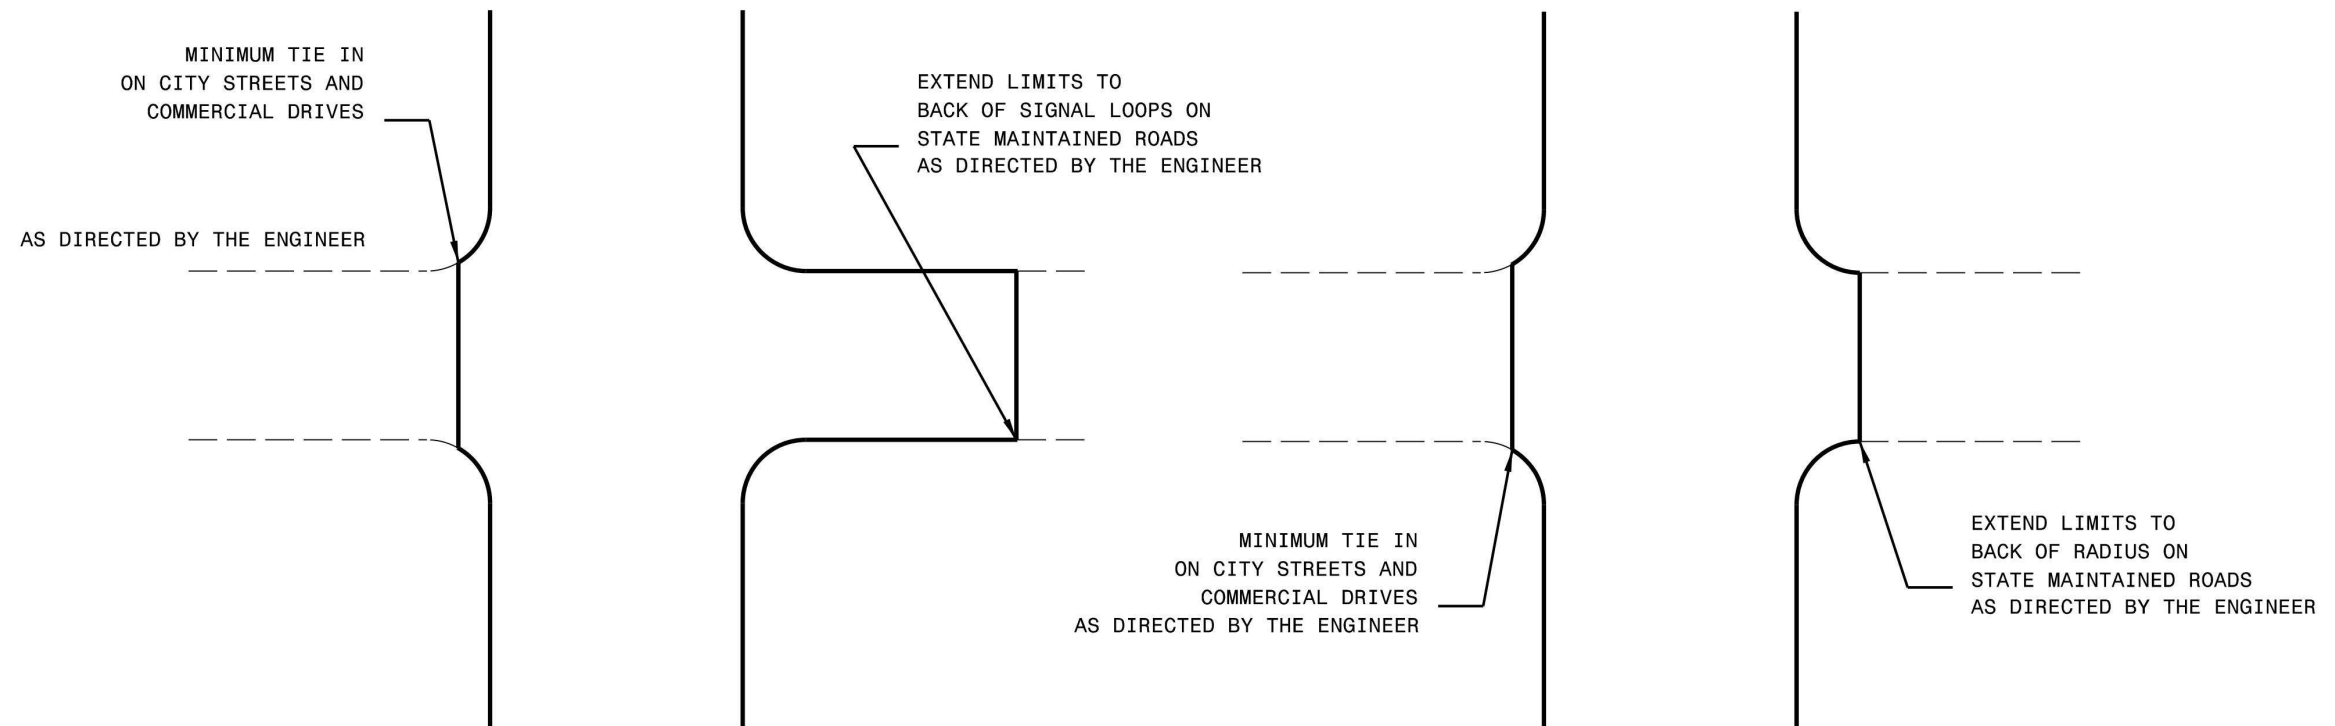

**DETAIL OF PROJECT LIMITS AT  
SIGNALIZED Y LINES**

**DETAIL OF PROJECT LIMITS AT  
UNSIGNALIZED Y LINES**