


TIP PROJECT: B-4833

CONTRACT: C204263

See Sheet 1A For Index of Sheets
 See Sheet 1B For Conventional Symbols

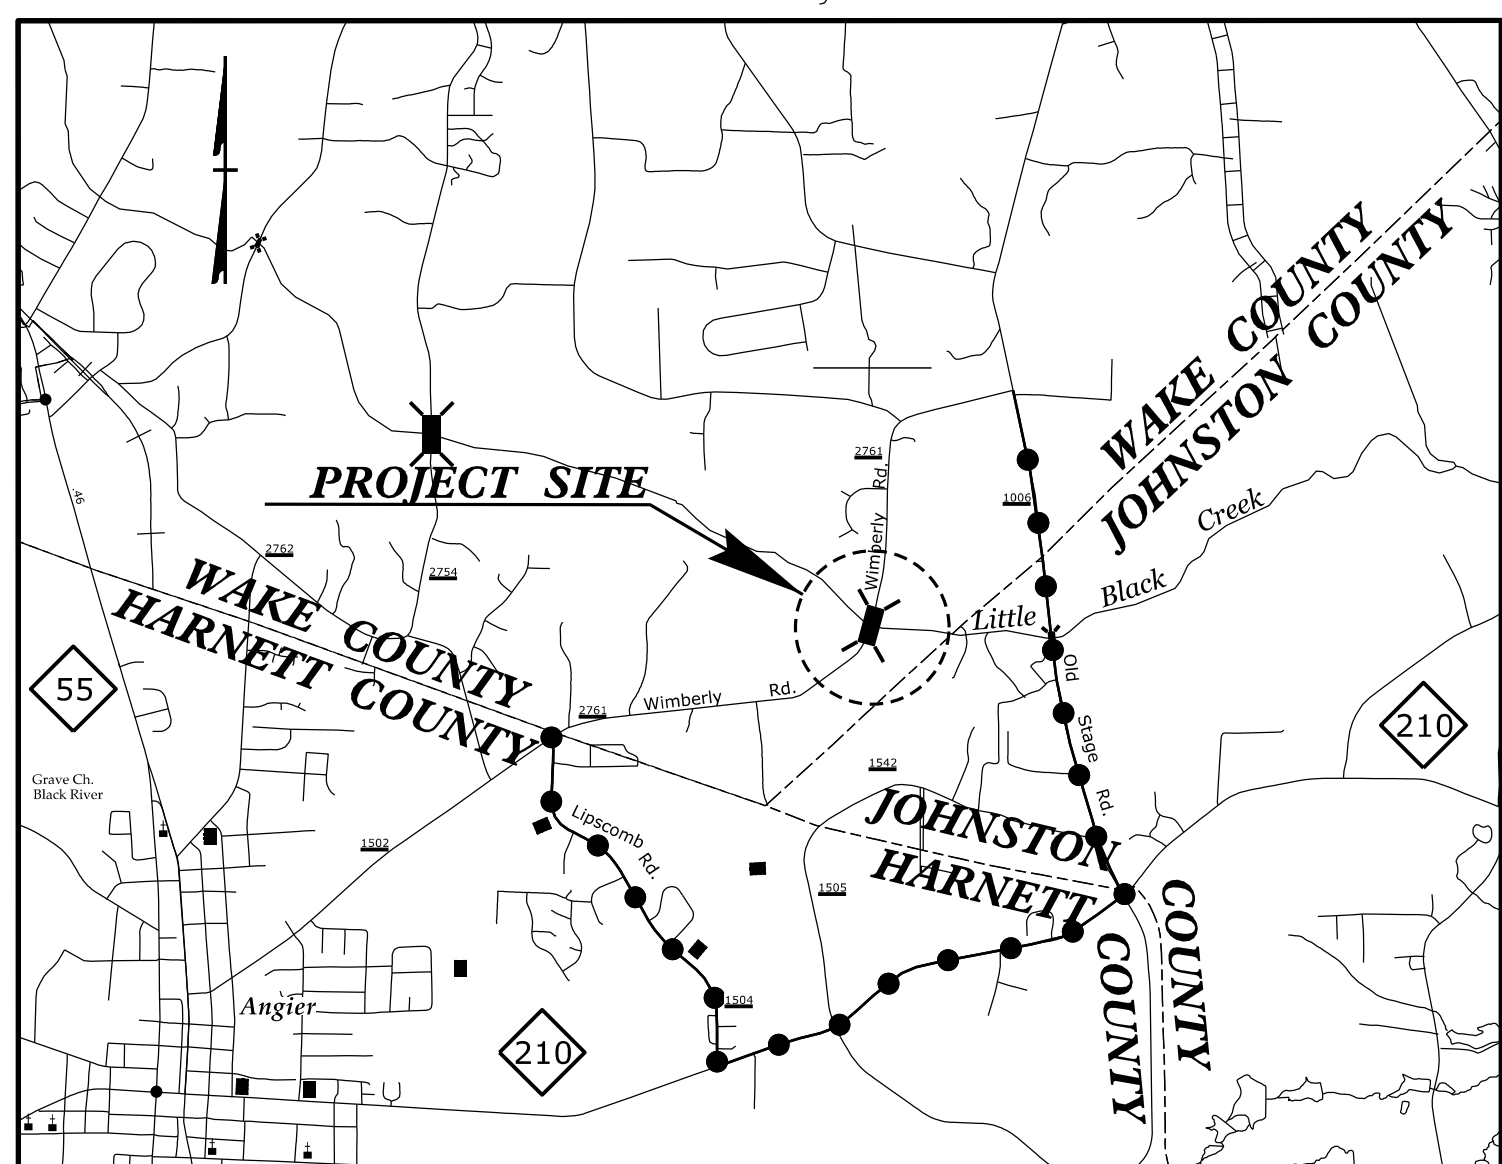

VICINITY MAP
 DETOUR ROUTE



STATE OF NORTH CAROLINA
 DIVISION OF HIGHWAYS
WAKE COUNTY

**LOCATION: BRIDGE NO. 376 OVER LITTLE BLACK CREEK
 ON SR 2761 (WIMBERLY ROAD)**


TYPE OF WORK: GRADING, PAVING, DRAINAGE, & STRUCTURE

STATE	STATE PROJECT REFERENCE NO.	SHEET NO.	TOTAL SHEETS
N.C.	B-4833	1	
STATE PROJ. NO.	F.A. PROJ. NO.	DESCRIPTION	
38603.1.FD1	BRZ-2761 (1)	PE, UTIL.	
17BP.5.R.96	N/A	R/W, CONST.	

**DOCUMENT NOT CONSIDERED FINAL
 UNLESS ALL SIGNATURES COMPLETED**

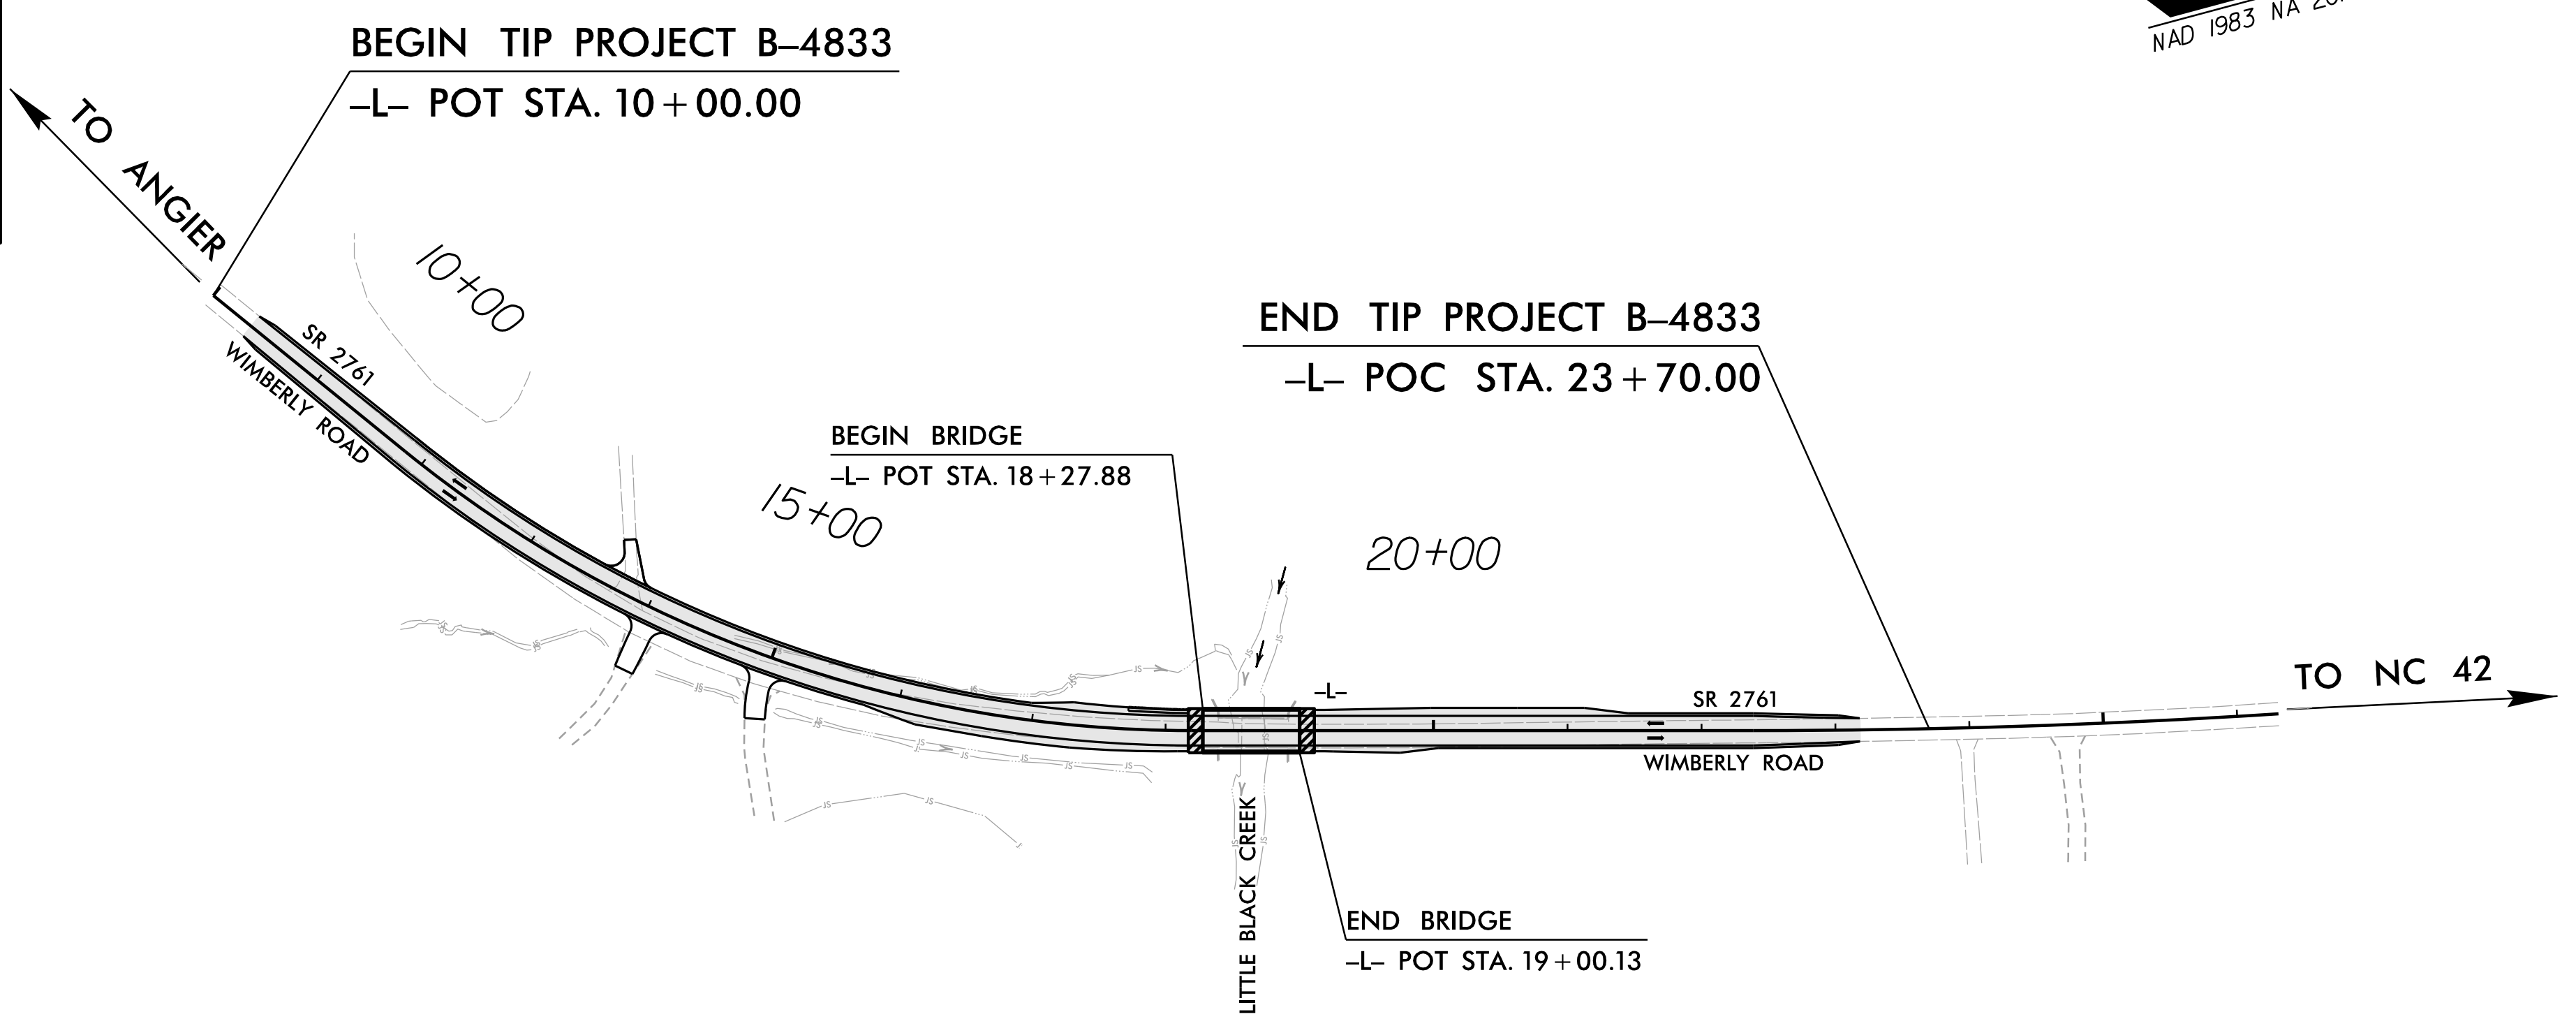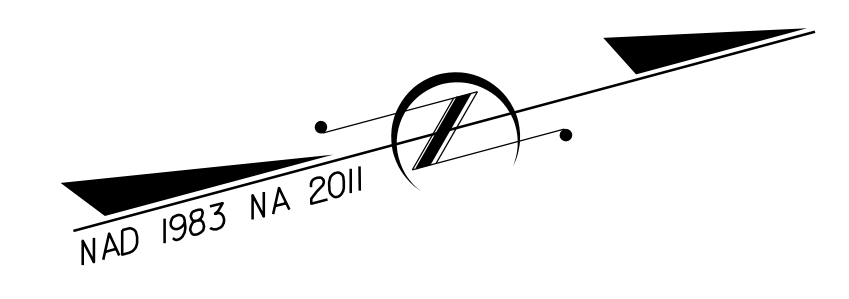

*DESIGN EXCEPTION REQUIRED FOR DESIGN SPEED OF 50 MPH

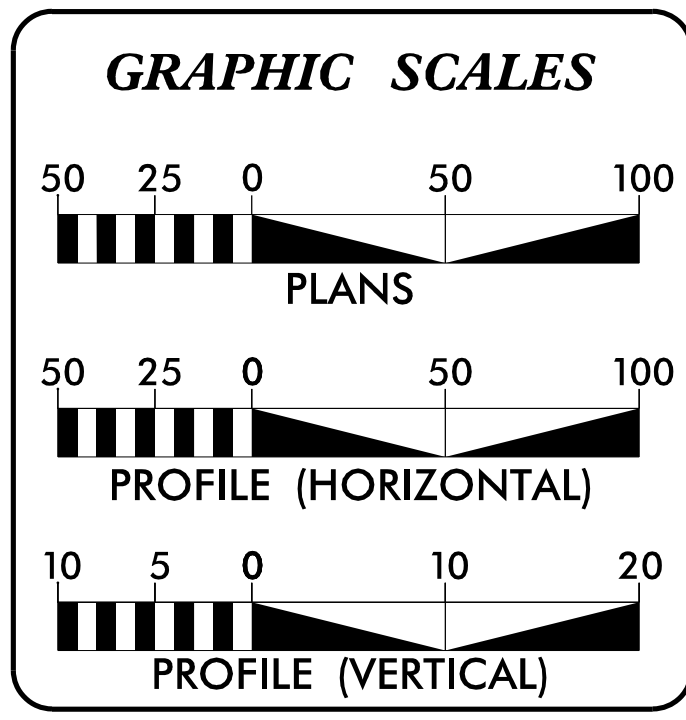

DESIGN DATA

ADT 2015 = 1,100
ADT 2040 = 2,000
K = 9%
D = 65%
T = 5%*
** V = 50 MPH
* TTST = 1% DUAL 4%
FUNC CLASS = LOCAL SUB-REGIONAL TIER

PROJECT LENGTH

LENGTH ROADWAY PROJECT B-4833 = 0.245 MILES
LENGTH STRUCTURE PROJECT B-4833 = 0.014 MILES
TOTAL LENGTH PROJECT B-4833 = 0.259 MILES

NCDOT CONTACT: LISA GILCHRIST, E.I.
 DIVISION 5 - BRIDGE PROGRAM MANAGER
 PH: 919-733-4699

Prepared in the Office of:
RAMEY KEMP ASSOCIATES, INC.
 Transportation Engineers
 5808 Faringdon Place, Suite 100 - Raleigh, North Carolina 27609
 Phone: 919-872-5115 - www.rameykemp.com
 NC License No. C-0910

2018 STANDARD SPECIFICATIONS

NOVEMBER 15, 2017 RIGHT OF WAY DATE:	CLAUDETTE M.K. ROQUE, P.E. PROJECT ENGINEER
NOVEMBER 20, 2018 LETTING DATE:	G. SCOTT SALLADE, E.I. PROJECT DESIGNER

HYDRAULICS ENGINEER

DocuSigned by:
 Andrew T. Nottingham
 264F58C51A84421
 SIGNATURE: _____ 9/21/2018

ROADWAY DESIGN ENGINEER

DocuSigned by:
 Claudette M. Ramey Kemp
 489307206CC441
 SIGNATURE: _____ 9/21/2018

