

T.I.P.: B-4833


CONTRACT:

**STATE OF NORTH CAROLINA  
DEPARTMENT OF TRANSPORTATION**

**PAVEMENT MARKING & SIGNING PLAN**


**WAKE COUNTY  
LOCATION: WIMBERLY ROAD (SR 2761)**

PROJECT REFERENCE NO. <b>B-4833</b>		SHEET NO. <b>PMP-1</b>
STATE PROJ. NO. <b>38603.1.FD1</b>	F. A. PROJ. NO. <b>BRZ-2761 (1)</b>	DESCRIPTION <b>PE, UTIL.</b>
17BP.5.R.96		<b>N/A</b>
		<b>R /W, CONST.</b>

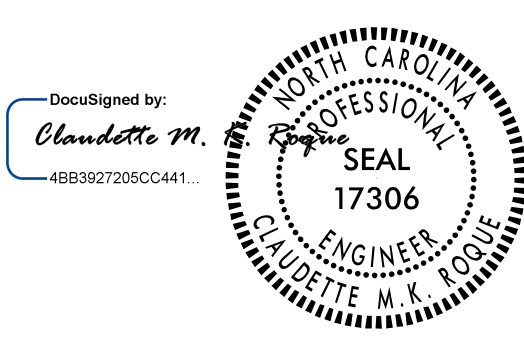

9/21/2018

DOCUMENT NOT CONSIDERED FINAL  
UNLESS ALL SIGNATURES COMPLETED



**RAMEY KEMP & ASSOCIATES, INC.**  
Transportation Engineers  
5808 Faringdon Place, Suite 100  
Raleigh, North Carolina 27609  
Phone: 919-872-5115  
www.rameykemp.com  
NC License No. C-0910

**GENERAL NOTES  
SIGNING**

- A) SIGNS FURNISHED BY THE CONTRACTOR.
- B) ALL TYPE 'D' SIGNS SHALL BE MOUNTED ON TWO U-CHANNEL POSTS UNLESS OTHERWISE INDICATED ON THE PLANS.
- C) SIGNING PLANS DO NOT INCLUDE TEMPORARY CONSTRUCTION SIGNING OR PAVEMENT MARKINGS.
- D) WHEN NOT STATIONED OR DIMENSIONED ON PLANS, ALL 'E' AND 'F' SIGNS SHALL BE FIELD LOCATED BY THE ENGINEER.
- E) WHEN EXISTING SIGNS ARE REMOVED AND INSTALLED ON NEW SUPPORTS, THE RE-ERECTION SHALL IMMEDIATELY FOLLOW THE REMOVAL.
- F) ALL EXISTING SIGNS ON U-CHANNEL POST WITHIN THE PROJECT LIMITS SHALL BE REMOVED AND DISPOSED OF UNLESS OTHERWISE NOTED ON THE PLANS.
- G) THE BACKGROUND FOR TYPE 'E' & 'F' SIGNS SHALL BE TYPE C REFLECTIVE SHEETING.
- H) MAINTAIN CURRENT OFFSET FROM EOP OR 6' MINIMUM TO NEAR EDGE OF SIGN, WHICHEVER IS GREATER, WHEN REPLACING/RELOCATING EXISTING SIGNS.

**ROADWAY STANDARD DRAWING**

THE FOLLOWING ROADWAY STANDARDS AS APPEAR IN "ROADWAY STANDARD DRAWINGS" - PROJECT SERVICES UNIT - N.C. DEPARTMENT OF TRANSPORTATION - RALEIGH, N.C., DATED JANUARY 2018 ARE APPLICABLE TO THIS PROJECT AND BY REFERENCE HEREBY ARE CONSIDERED A PART OF THESE PLANS:


STD. NO.	TITLE
903.10	GROUND MOUNTED SIGN SUPPORTS
904.10	ORIENTATION OF GROUND MOUNTED SIGNS
904.50	MOUNTING OF TYPE 'D', 'E', AND 'F' SIGNS ON U-CHANNEL POSTS
1205.01	PAVEMENT MARKINGS - LINE TYPES AND OFFSETS
1205.02	PAVEMENT MARKINGS - TWO-LANE AND MULTILANE ROADWAYS
1205.12	PAVEMENT MARKINGS - BRIDGES
1250.01	RAISED PAVEMENT MARKERS - INSTALLATION SPACING
1251.01	RAISED PAVEMENT MARKERS - PERMANENT AND TEMPORARY
1261.01	GUARDRAIL AND BARRIER DELINEATORS - INSTALLATION SPACING
1261.02	GUARDRAIL AND BARRIER DELINEATORS - TYPES AND MOUNTING
1262.01	GUARDRAIL END DELINEATION

**GENERAL NOTES  
PAVEMENT MARKING**

THE FOLLOWING GENERAL NOTES APPLY AT ALL TIMES FOR THE DURATION OF THE CONSTRUCTION PROJECT, EXCEPT WHEN OTHERWISE NOTED IN THE PLAN, OR DIRECTED BY THE ENGINEER.

- A) INSTALL PAVEMENT MARKINGS AND PAVEMENT MARKERS ON THE FINAL SURFACE AS FOLLOWS:
 

ROAD NAME	MARKING	MARKER
WIMBERLY ROAD	THERMOPLASTIC	RAISED
- B) TIE PROPOSED PAVEMENT MARKING LINES TO EXISTING PAVEMENT MARKING LINES.
- C) REMOVE/REPLACE ANY CONFLICTING/DAMAGED PAVEMENT MARKINGS AND MARKERS.
- D) PASSING ZONE LOCATION WILL BE DETERMINED IN THE FIELD AND MUST BE APPROVED BY THE ENGINEER.

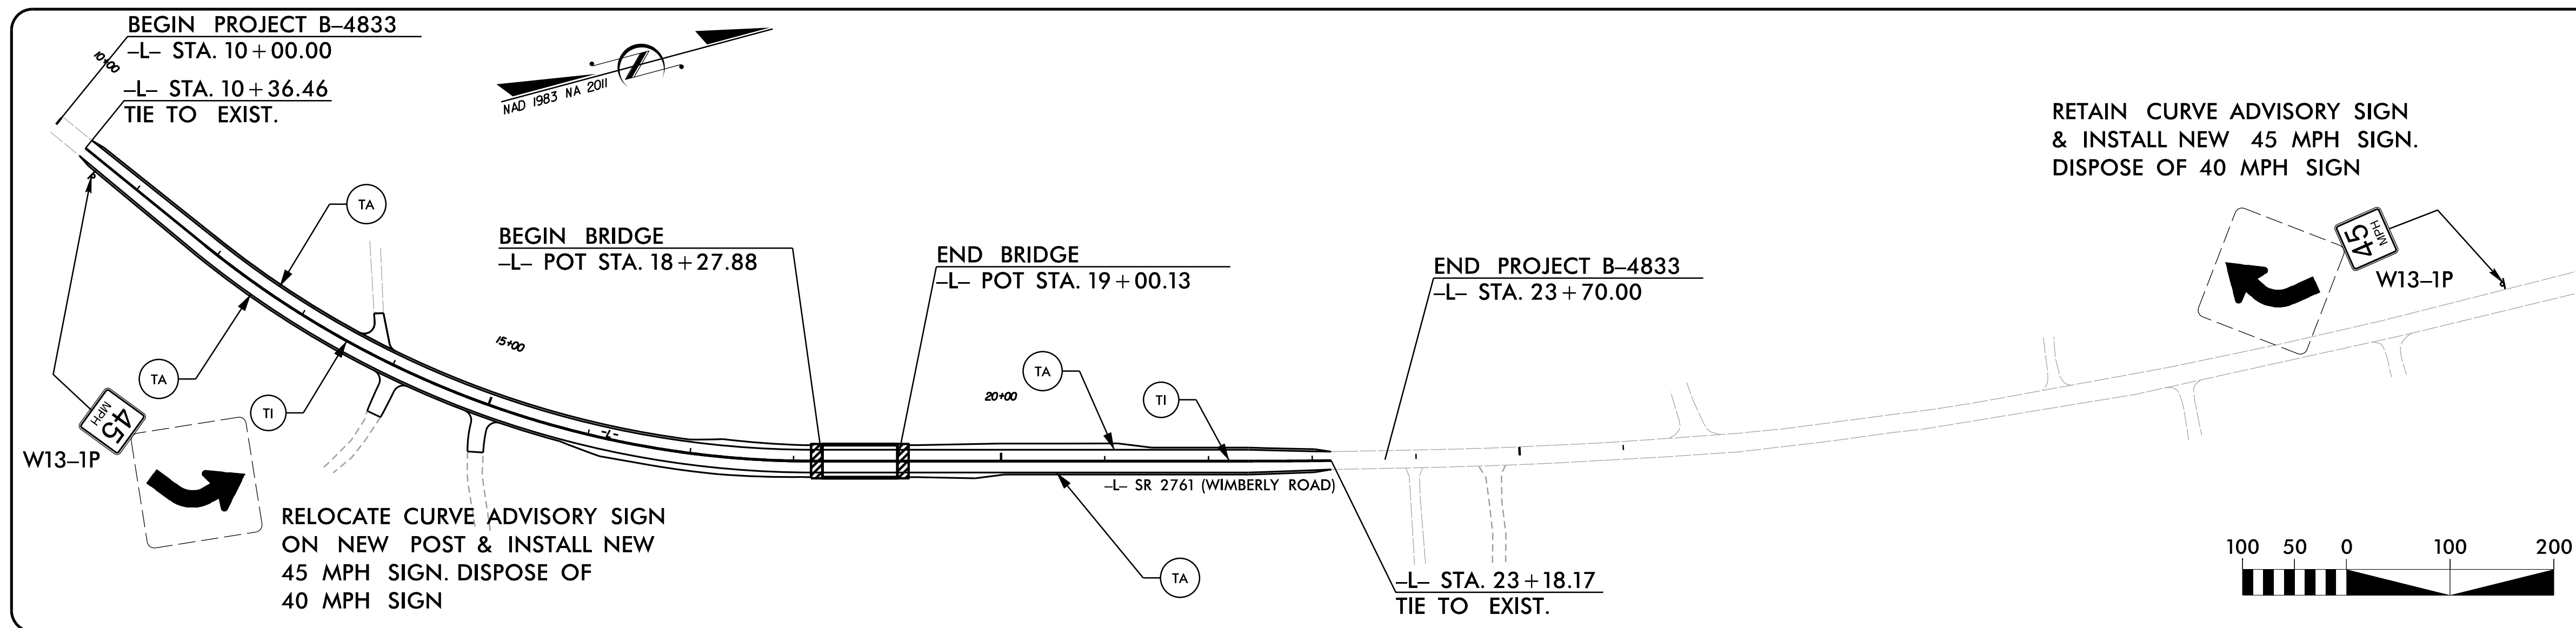

**PAVEMENT  
MARKING SCHEDULE**

SYMBOL	DESCRIPTION
THERMOPLASTIC(4", 90 MILS) TA	WHITE EDGELINE
THERMOPLASTIC(4", 120 MILS) TI	YELLOW DOUBLE CENTER

*PLANS PREPARED BY: Ramey Kemp & Associates*

<b>CLAUDETTE M.K. ROQUE, P.E.</b>	PROJECT MANAGER
<b>G. SCOTT SALLADE, E.I.</b>	PROJECT ENGINEER



**RAMEY KEMP & ASSOCIATES, INC.**  
Transportation Engineers  
5808 Faringdon Place, Suite 100  
Raleigh, North Carolina 27609  
Phone: 919-872-5115  
www.rameykemp.com  
NC License No. C-0910