




6/23/16



PROJECT REFERENCE NO.		SHEET NO.
B-4833		X-5
STATE PROJ. NO.	F. A. PROJ. NO.	DESCRIPTION
38603.1.FD1	BRZ-2761 (1)	PE, UTIL.
17BP.5.R.96	N/A	R/W, CONST.

RAMEY KEMP
ASSOCIATES, INC.
 Transportation Engineers
 5808 Faringdon Place, Suite 100
 Raleigh, North Carolina 27609
 Phone: 919-872-5115
 www.rameykemp.com
 NC License No. C-0910

75 70 65 60 55 50 45 40 35 30 25 20 15 10 5 0 5 10 15 20 25 30 35 40 45 50 55 60

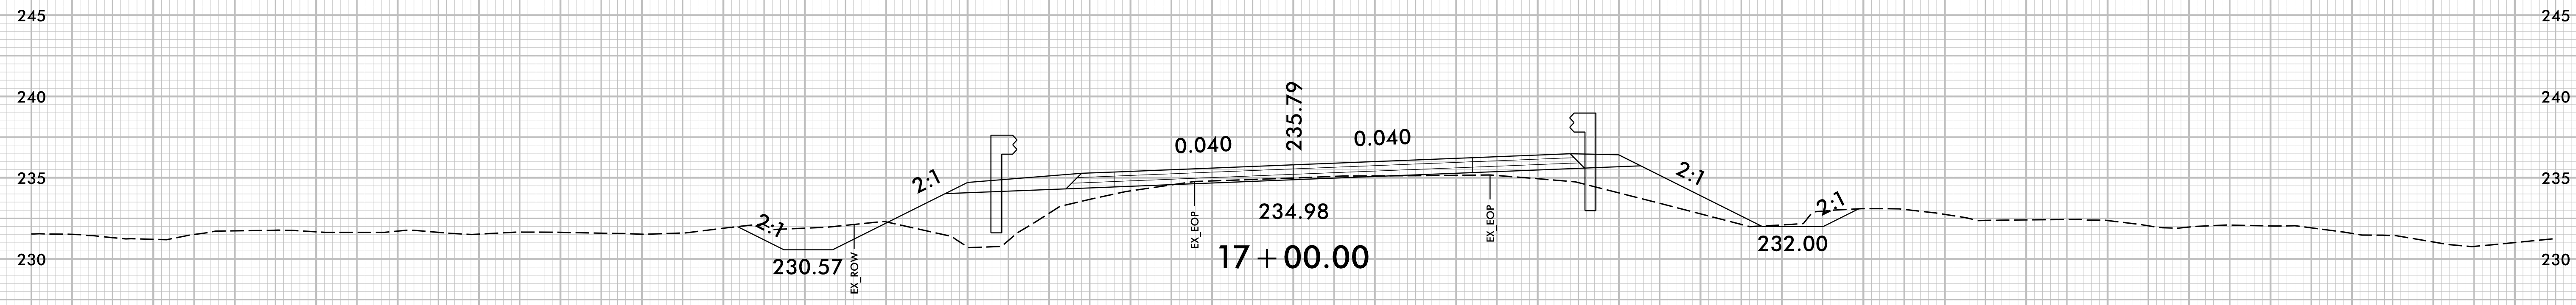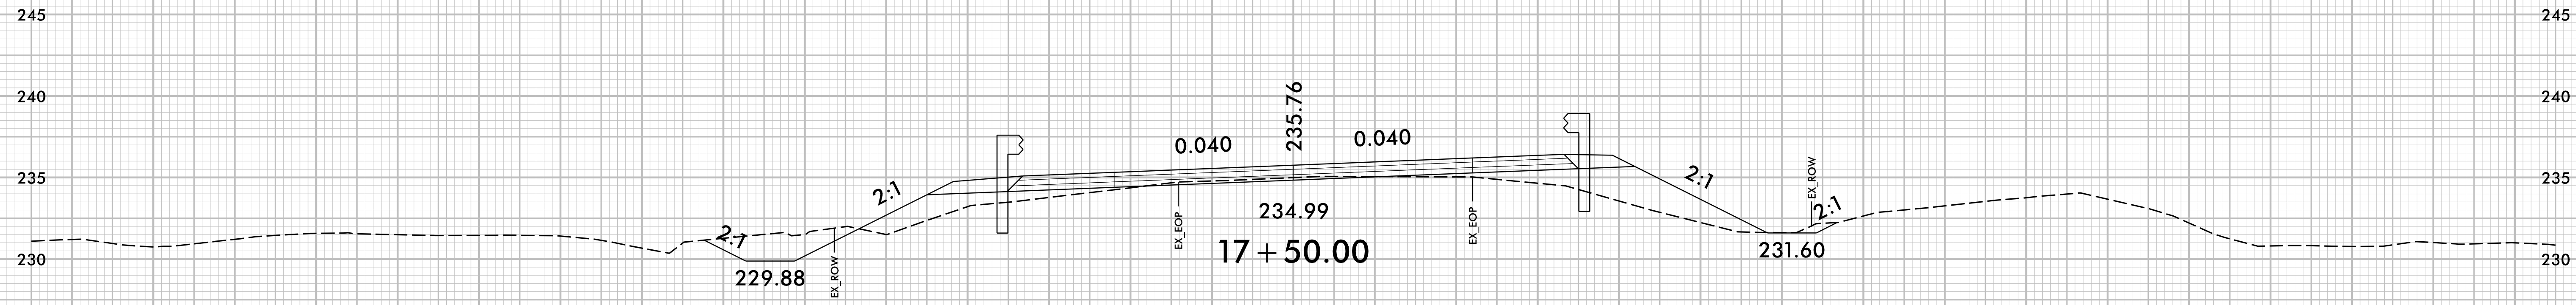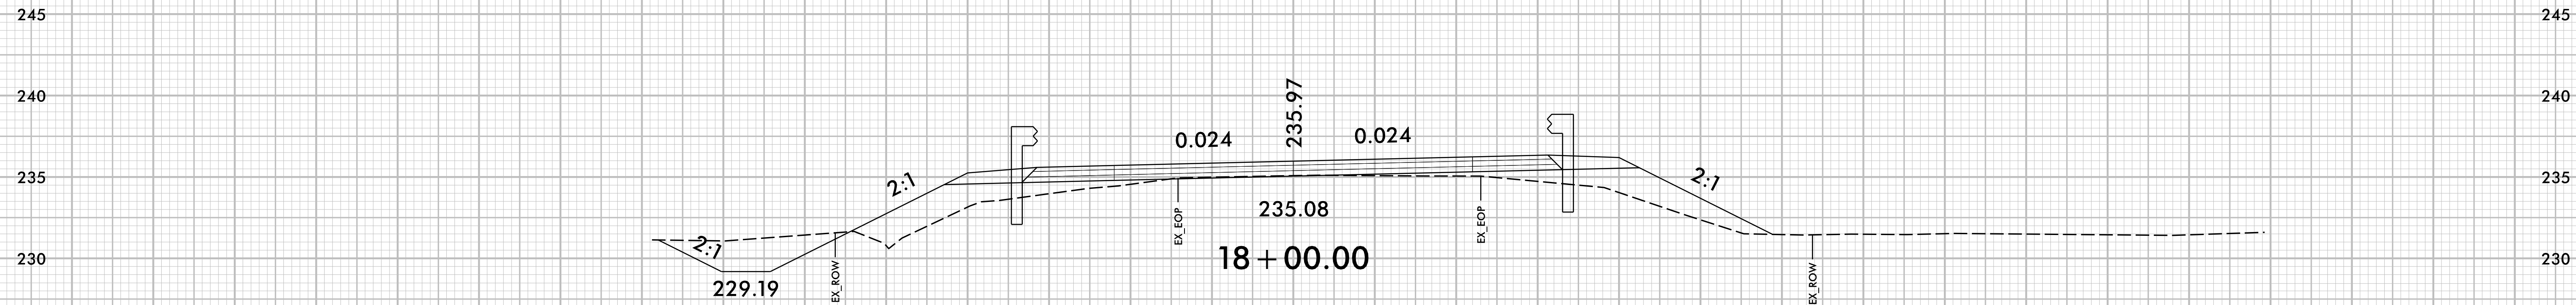

75 70 65 60 55 50 45 40 35 30 25 20 15 10 5 0 5 10 15 20 25 30 35 40 45 50 55 60 65 70 75

6/23/2016
I:\Roadway\XSC\B4833_Rdy_xpl.dgn
User: ssal1