

**This electronic collection of documents is provided
for the convenience of the user
and is Not a Certified Document –**

**The documents contained herein were originally issued
and sealed by the individuals whose names and license
numbers appear on each page, on the dates appearing
with their signature on that page.**

**This file or an individual page
shall not be considered a certified document.**

T.I.P.: B-4833


CONTRACT:

**STATE OF NORTH CAROLINA
DEPARTMENT OF TRANSPORTATION**

PAVEMENT MARKING & SIGNING PLAN


**WAKE COUNTY
LOCATION: WIMBERLY ROAD (SR 2761)**

PROJECT REFERENCE NO. B-4833		SHEET NO. PMP-1
STATE PROJ. NO. 38603.1.FD1	F. A. PROJ. NO. BRZ-2761 (1)	DESCRIPTION PE, UTIL.
17BP.5.R.96	N/A	R /W, CONST.

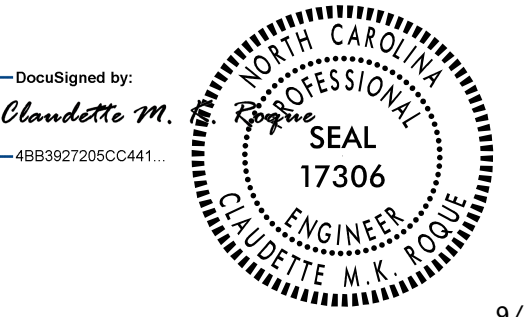

9/21/2018

DOCUMENT NOT CONSIDERED FINAL
UNLESS ALL SIGNATURES COMPLETED



RAMEY KEMP & ASSOCIATES, INC.
Transportation Engineers
5808 Faringdon Place, Suite 100
Raleigh, North Carolina 27609
Phone: 919-872-5115
www.rameykemp.com
NC License No. C-0910

**GENERAL NOTES
SIGNING**

- A) SIGNS FURNISHED BY THE CONTRACTOR.
- B) ALL TYPE 'D' SIGNS SHALL BE MOUNTED ON TWO U-CHANNEL POSTS UNLESS OTHERWISE INDICATED ON THE PLANS.
- C) SIGNING PLANS DO NOT INCLUDE TEMPORARY CONSTRUCTION SIGNING OR PAVEMENT MARKINGS.
- D) WHEN NOT STATIONED OR DIMENSIONED ON PLANS, ALL 'E' AND 'F' SIGNS SHALL BE FIELD LOCATED BY THE ENGINEER.
- E) WHEN EXISTING SIGNS ARE REMOVED AND INSTALLED ON NEW SUPPORTS, THE RE-ERECTION SHALL IMMEDIATELY FOLLOW THE REMOVAL.
- F) ALL EXISTING SIGNS ON U-CHANNEL POST WITHIN THE PROJECT LIMITS SHALL BE REMOVED AND DISPOSED OF UNLESS OTHERWISE NOTED ON THE PLANS.
- G) THE BACKGROUND FOR TYPE 'E' & 'F' SIGNS SHALL BE TYPE C REFLECTIVE SHEETING.
- H) MAINTAIN CURRENT OFFSET FROM EOP OR 6' MINIMUM TO NEAR EDGE OF SIGN, WHICHEVER IS GREATER, WHEN REPLACING/RELOCATING EXISTING SIGNS.

ROADWAY STANDARD DRAWING

THE FOLLOWING ROADWAY STANDARDS AS APPEAR IN "ROADWAY STANDARD DRAWINGS" - PROJECT SERVICES UNIT - N.C. DEPARTMENT OF TRANSPORTATION - RALEIGH, N.C., DATED JANUARY 2018 ARE APPLICABLE TO THIS PROJECT AND BY REFERENCE HEREBY ARE CONSIDERED A PART OF THESE PLANS:


STD. NO.	TITLE
903.10	GROUND MOUNTED SIGN SUPPORTS
904.10	ORIENTATION OF GROUND MOUNTED SIGNS
904.50	MOUNTING OF TYPE 'D', 'E', AND 'F' SIGNS ON U-CHANNEL POSTS
1205.01	PAVEMENT MARKINGS - LINE TYPES AND OFFSETS
1205.02	PAVEMENT MARKINGS - TWO-LANE AND MULTILANE ROADWAYS
1205.12	PAVEMENT MARKINGS - BRIDGES
1250.01	RAISED PAVEMENT MARKERS - INSTALLATION SPACING
1251.01	RAISED PAVEMENT MARKERS - PERMANENT AND TEMPORARY
1261.01	GUARDRAIL AND BARRIER DELINEATORS - INSTALLATION SPACING
1261.02	GUARDRAIL AND BARRIER DELINEATORS - TYPES AND MOUNTING
1262.01	GUARDRAIL END DELINEATION

**GENERAL NOTES
PAVEMENT MARKING**

THE FOLLOWING GENERAL NOTES APPLY AT ALL TIMES FOR THE DURATION OF THE CONSTRUCTION PROJECT, EXCEPT WHEN OTHERWISE NOTED IN THE PLAN, OR DIRECTED BY THE ENGINEER.

- A) INSTALL PAVEMENT MARKINGS AND PAVEMENT MARKERS ON THE FINAL SURFACE AS FOLLOWS:

ROAD NAME	MARKING	MARKER
WIMBERLY ROAD	THERMOPLASTIC	RAISED
- B) TIE PROPOSED PAVEMENT MARKING LINES TO EXISTING PAVEMENT MARKING LINES.
- C) REMOVE/REPLACE ANY CONFLICTING/DAMAGED PAVEMENT MARKINGS AND MARKERS.
- D) PASSING ZONE LOCATION WILL BE DETERMINED IN THE FIELD AND MUST BE APPROVED BY THE ENGINEER.

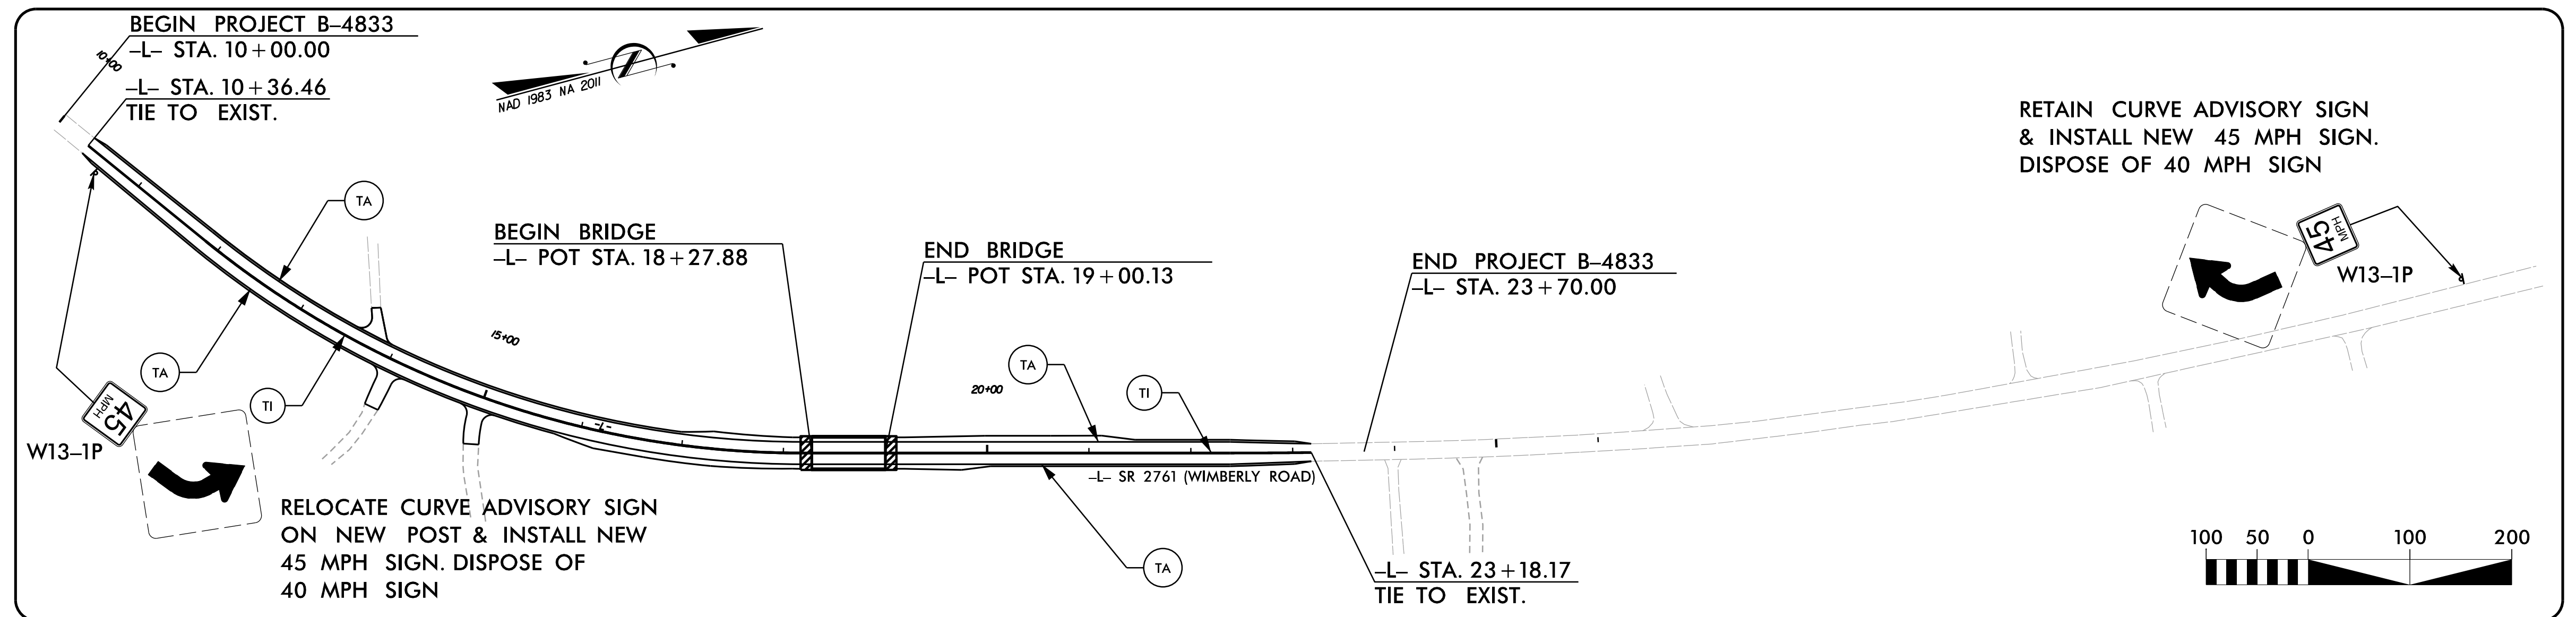

**PAVEMENT
MARKING SCHEDULE**

SYMBOL	DESCRIPTION
THERMOPLASTIC(4", 90 MILS) TA	WHITE EDGELINE
THERMOPLASTIC(4", 120 MILS) TI	YELLOW DOUBLE CENTER

PLANS PREPARED BY: Ramey Kemp & Associates

CLAUDETTE M.K. ROQUE, P.E.	PROJECT MANAGER
G. SCOTT SALLADE, E.I.	PROJECT ENGINEER



RAMEY KEMP & ASSOCIATES, INC.
Transportation Engineers
5808 Faringdon Place, Suite 100
Raleigh, North Carolina 27609
Phone: 919-872-5115
www.rameykemp.com
NC License No. C-0910