

**This electronic collection of documents is provided  
for the convenience of the user  
and is Not a Certified Document –**

**The documents contained herein were originally issued  
and sealed by the individuals whose names and license  
numbers appear on each page, on the dates appearing  
with their signature on that page.**

**This file or an individual page  
shall not be considered a certified document.**

09/08/99

**TIP PROJECT: B-5388**

**CONTRACT:**




STATE OF NORTH CAROLINA  
DIVISION OF HIGHWAYS

**UTILITIES BY OTHERS PLANS  
ALLEGHANY COUNTY**

LOCATION: REPLACE BRIDGE 21 OVER LITTLE RIVER ON NC 18  
TYPE OF WORK: COMMUNICATIONS

T.I.P. NO.	SHEET NO.
B-5388	UO-1

NOTE:  
ALL UTILITY WORK SHOWN ON THIS SHEET WILL BE DONE BY OTHERS. NO PAYMENT WILL BE MADE TO THE CONTRACTOR FOR UTILITY WORK SHOWN ON THIS SHEET.

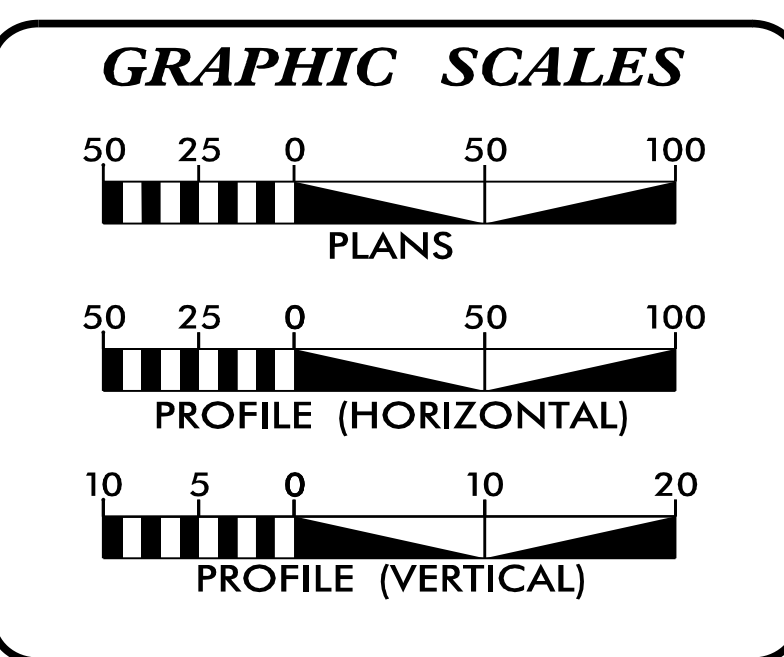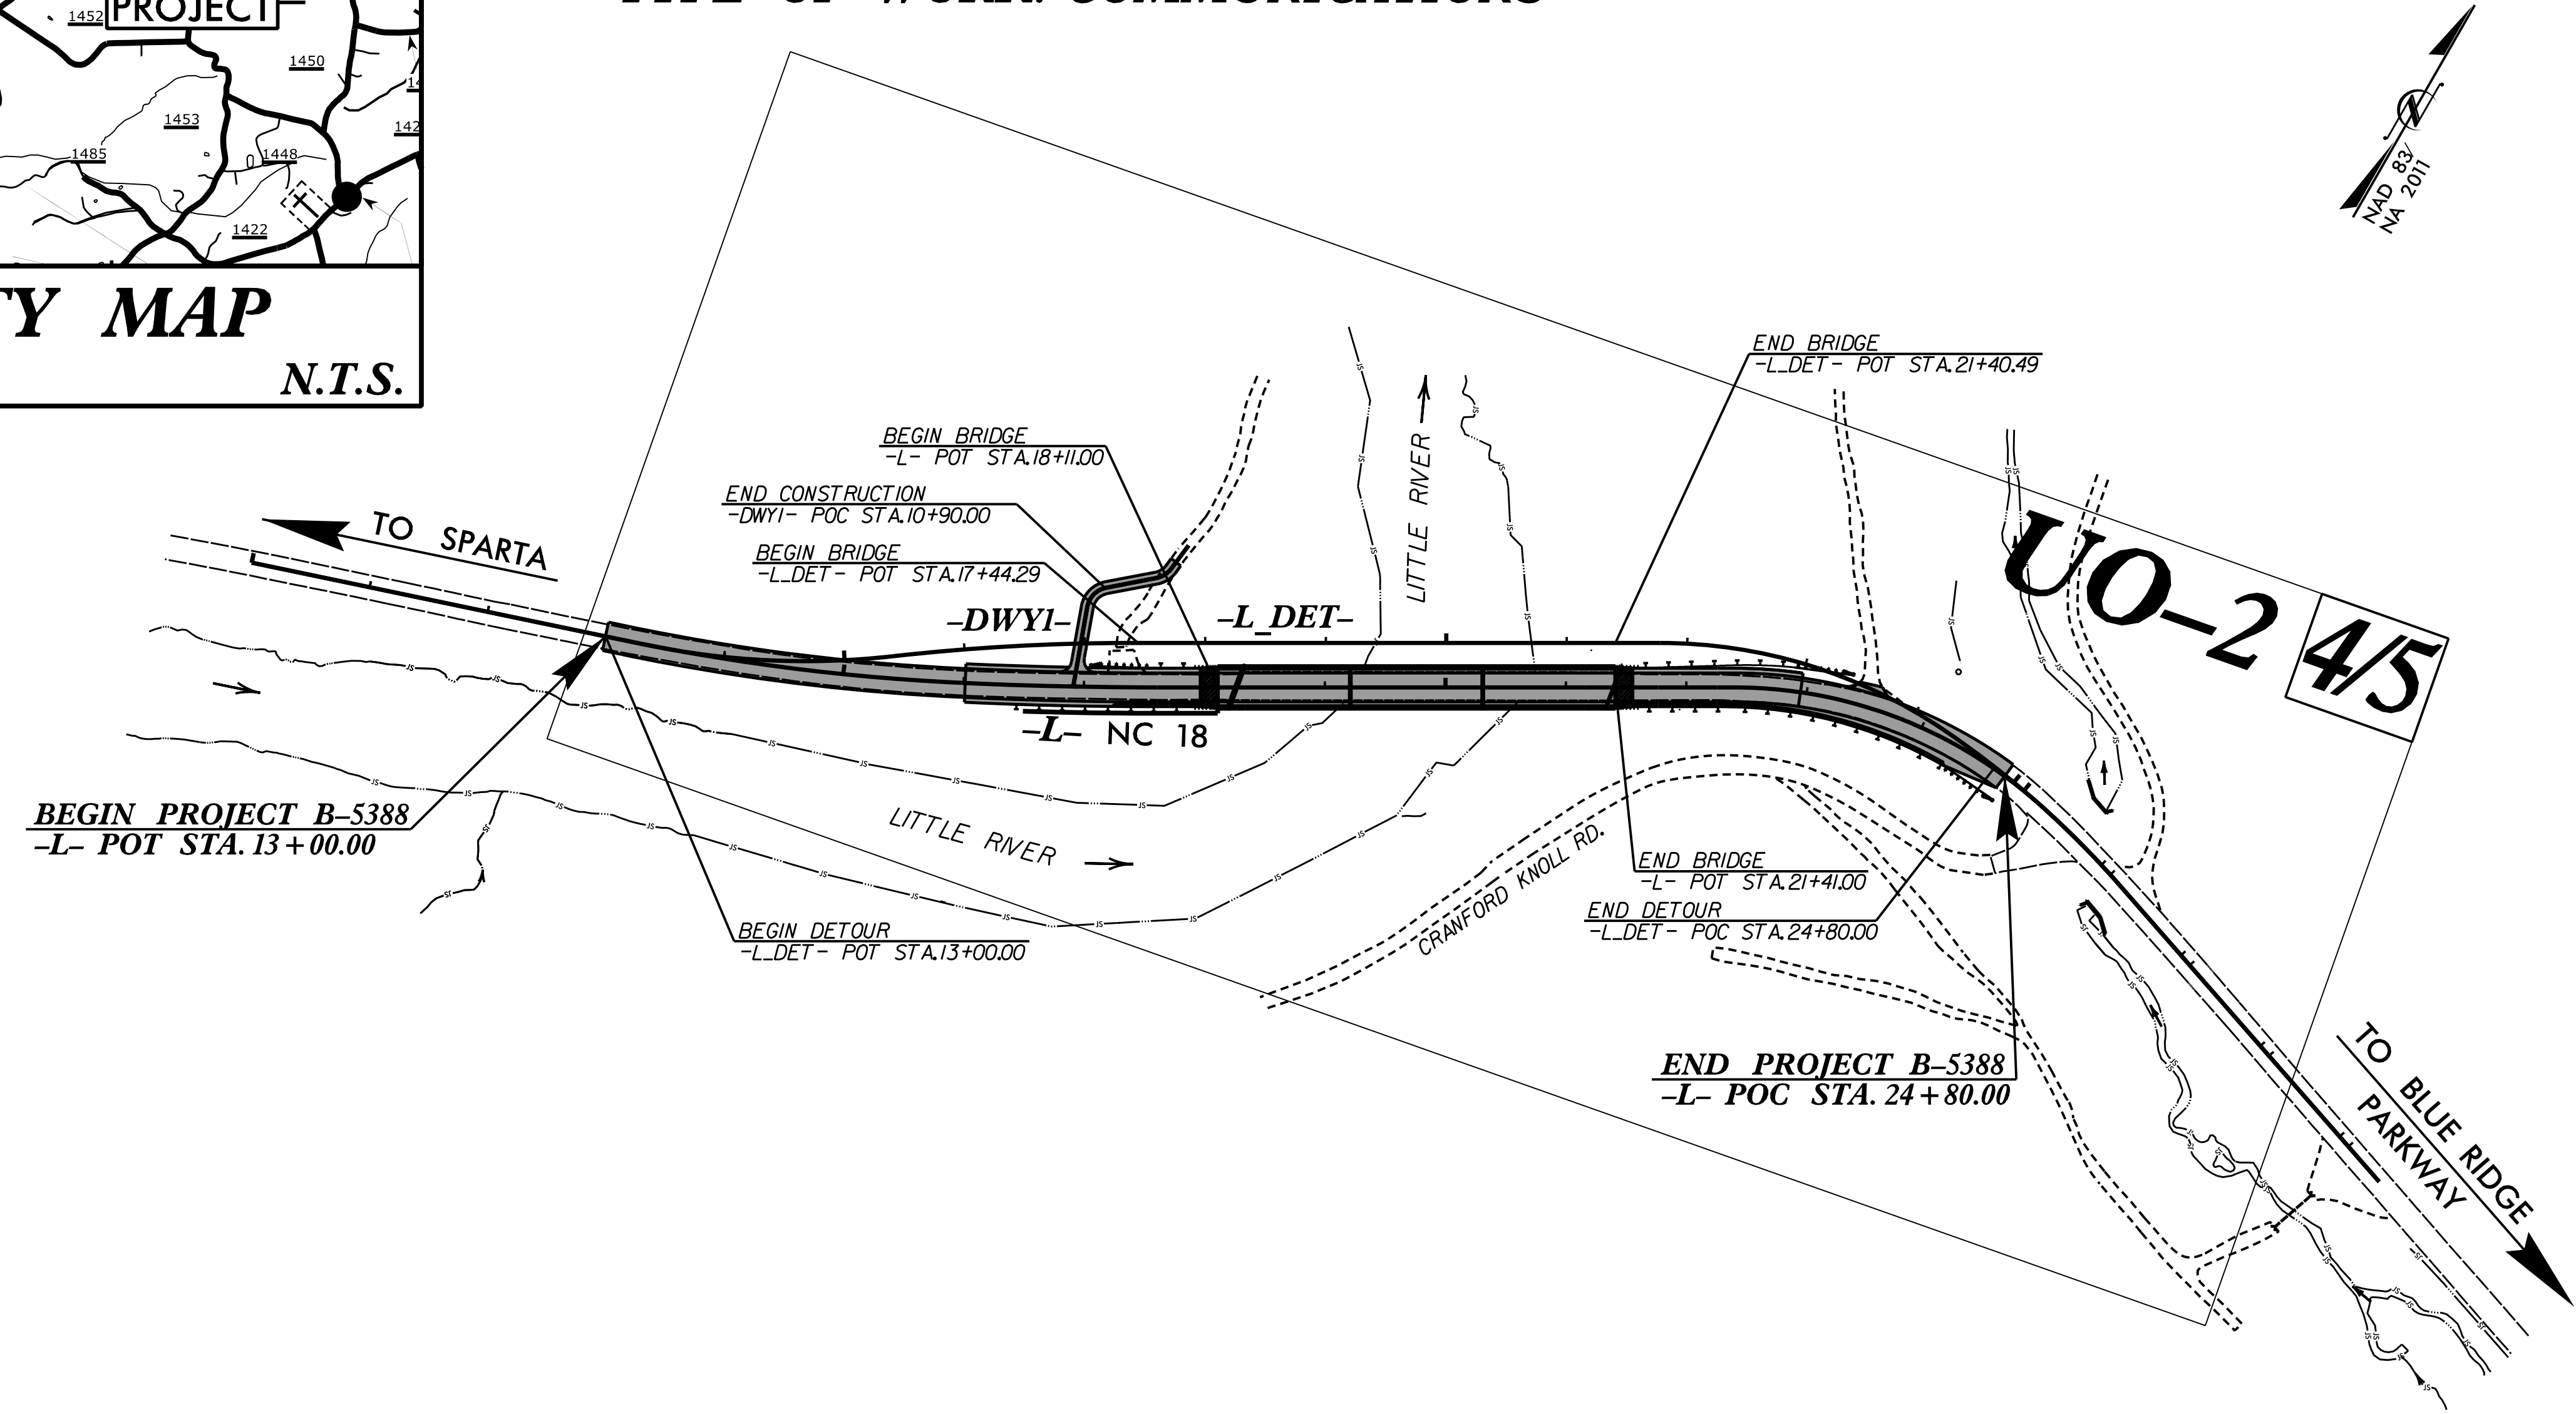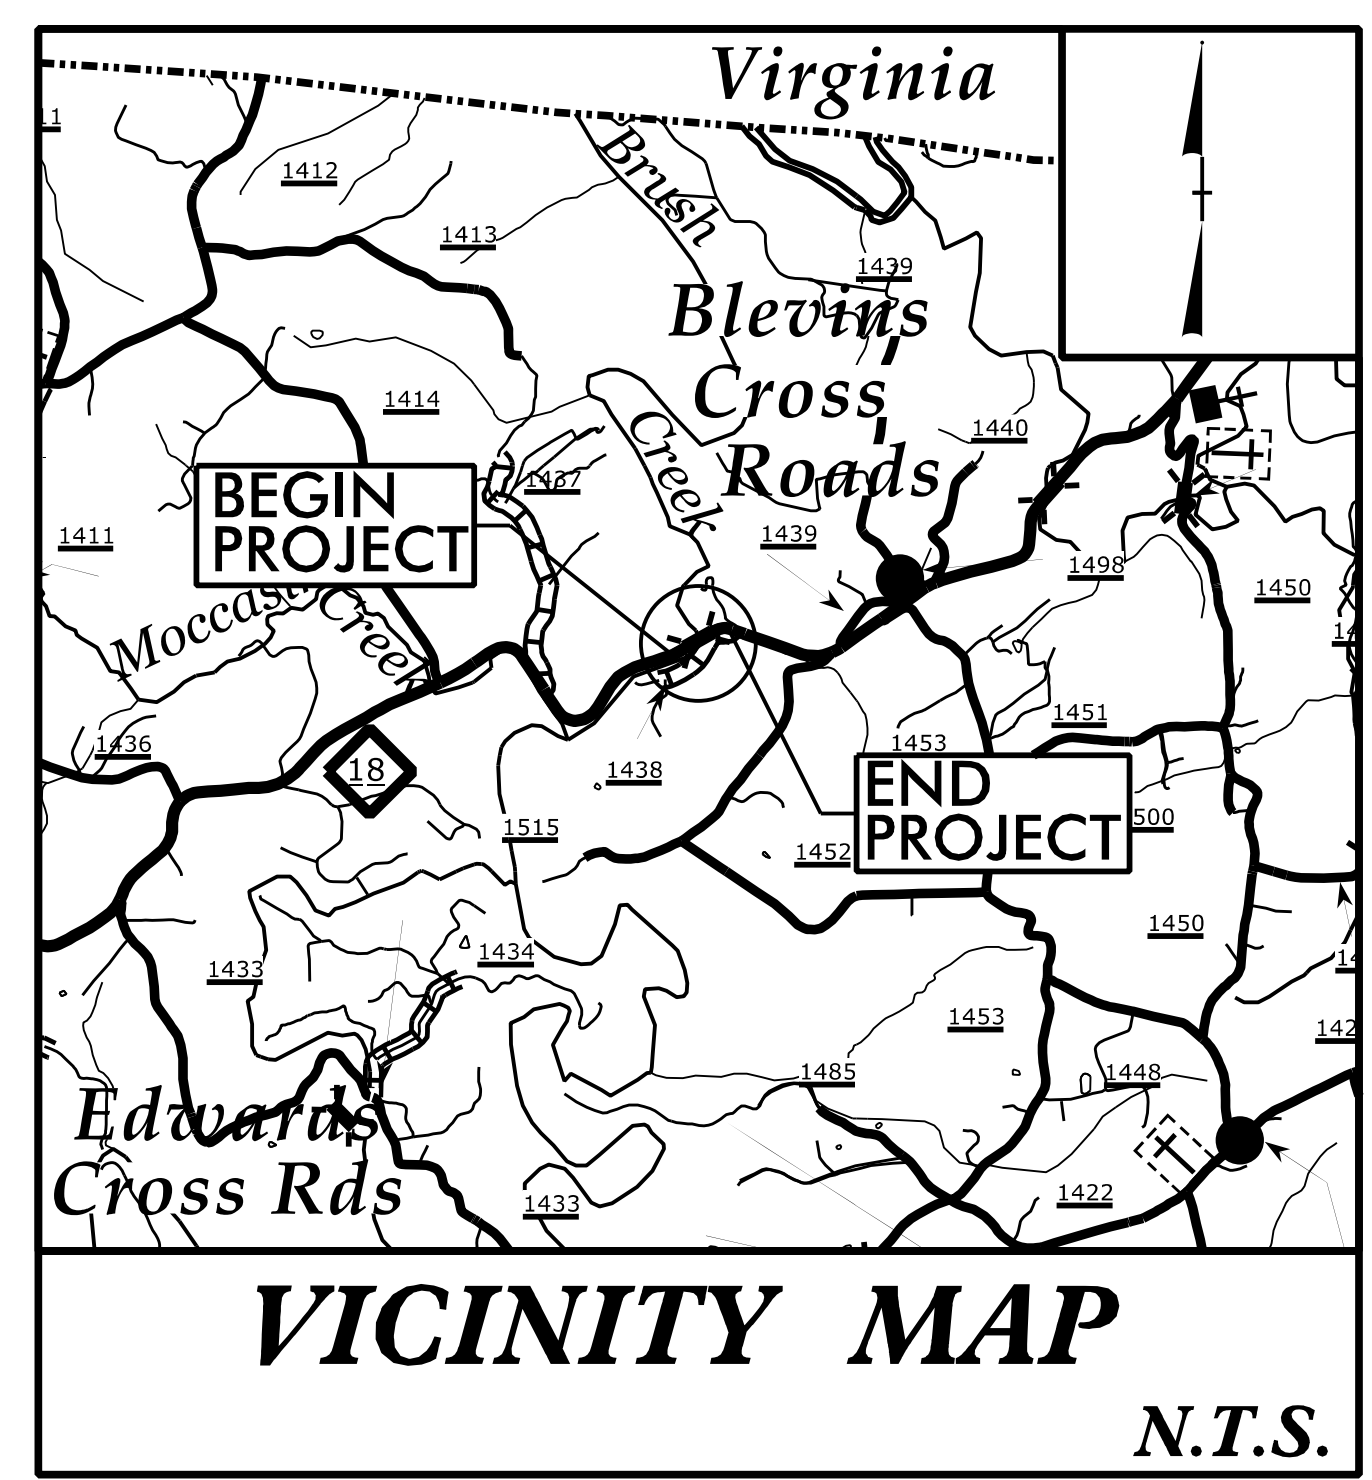

SHEET NO.:	DESCRIPTION:
UO-1	TITLE SHEET
UO-2	UBO PLAN SHEET

**UTILITY OWNERS WITH CONFLICTS**

(A) COMMUNICATIONS - SKYLINE /SKYBEST

PREPARED IN THE OFFICE OF:

**SO-DEEP | SAM NC**<sup>TM</sup>


A SAM COMPANY

SO-DEEP | SAM NC, Inc.

2800-154 Sumner Boulevard, Raleigh, NC 27616 Tel 919-878-7466

Keith Garry                      UTILITY PROJECT MANAGER

Dave Hale                      PROJECT UTILITY COORDINATOR



**DIVISION OF HIGHWAYS  
DIVISION 9**

DIV ADDRESS  
801 Statesville Rd  
North Wilkesboro, 28659

Susan Huffman                      DIVISION CONTACT #1

Trent Beaver, PE                      DIVISION CONTACT #2

Joe Laws, PE                      DIVISION CONTACT #3

DATE PLOTTED: 09/08/99 10:58 AM

