


STATE OF NORTH CAROLINA
DIVISION OF HIGHWAYS

TRANSPORTATION MANAGEMENT PLAN

CHEROKEE COUNTY

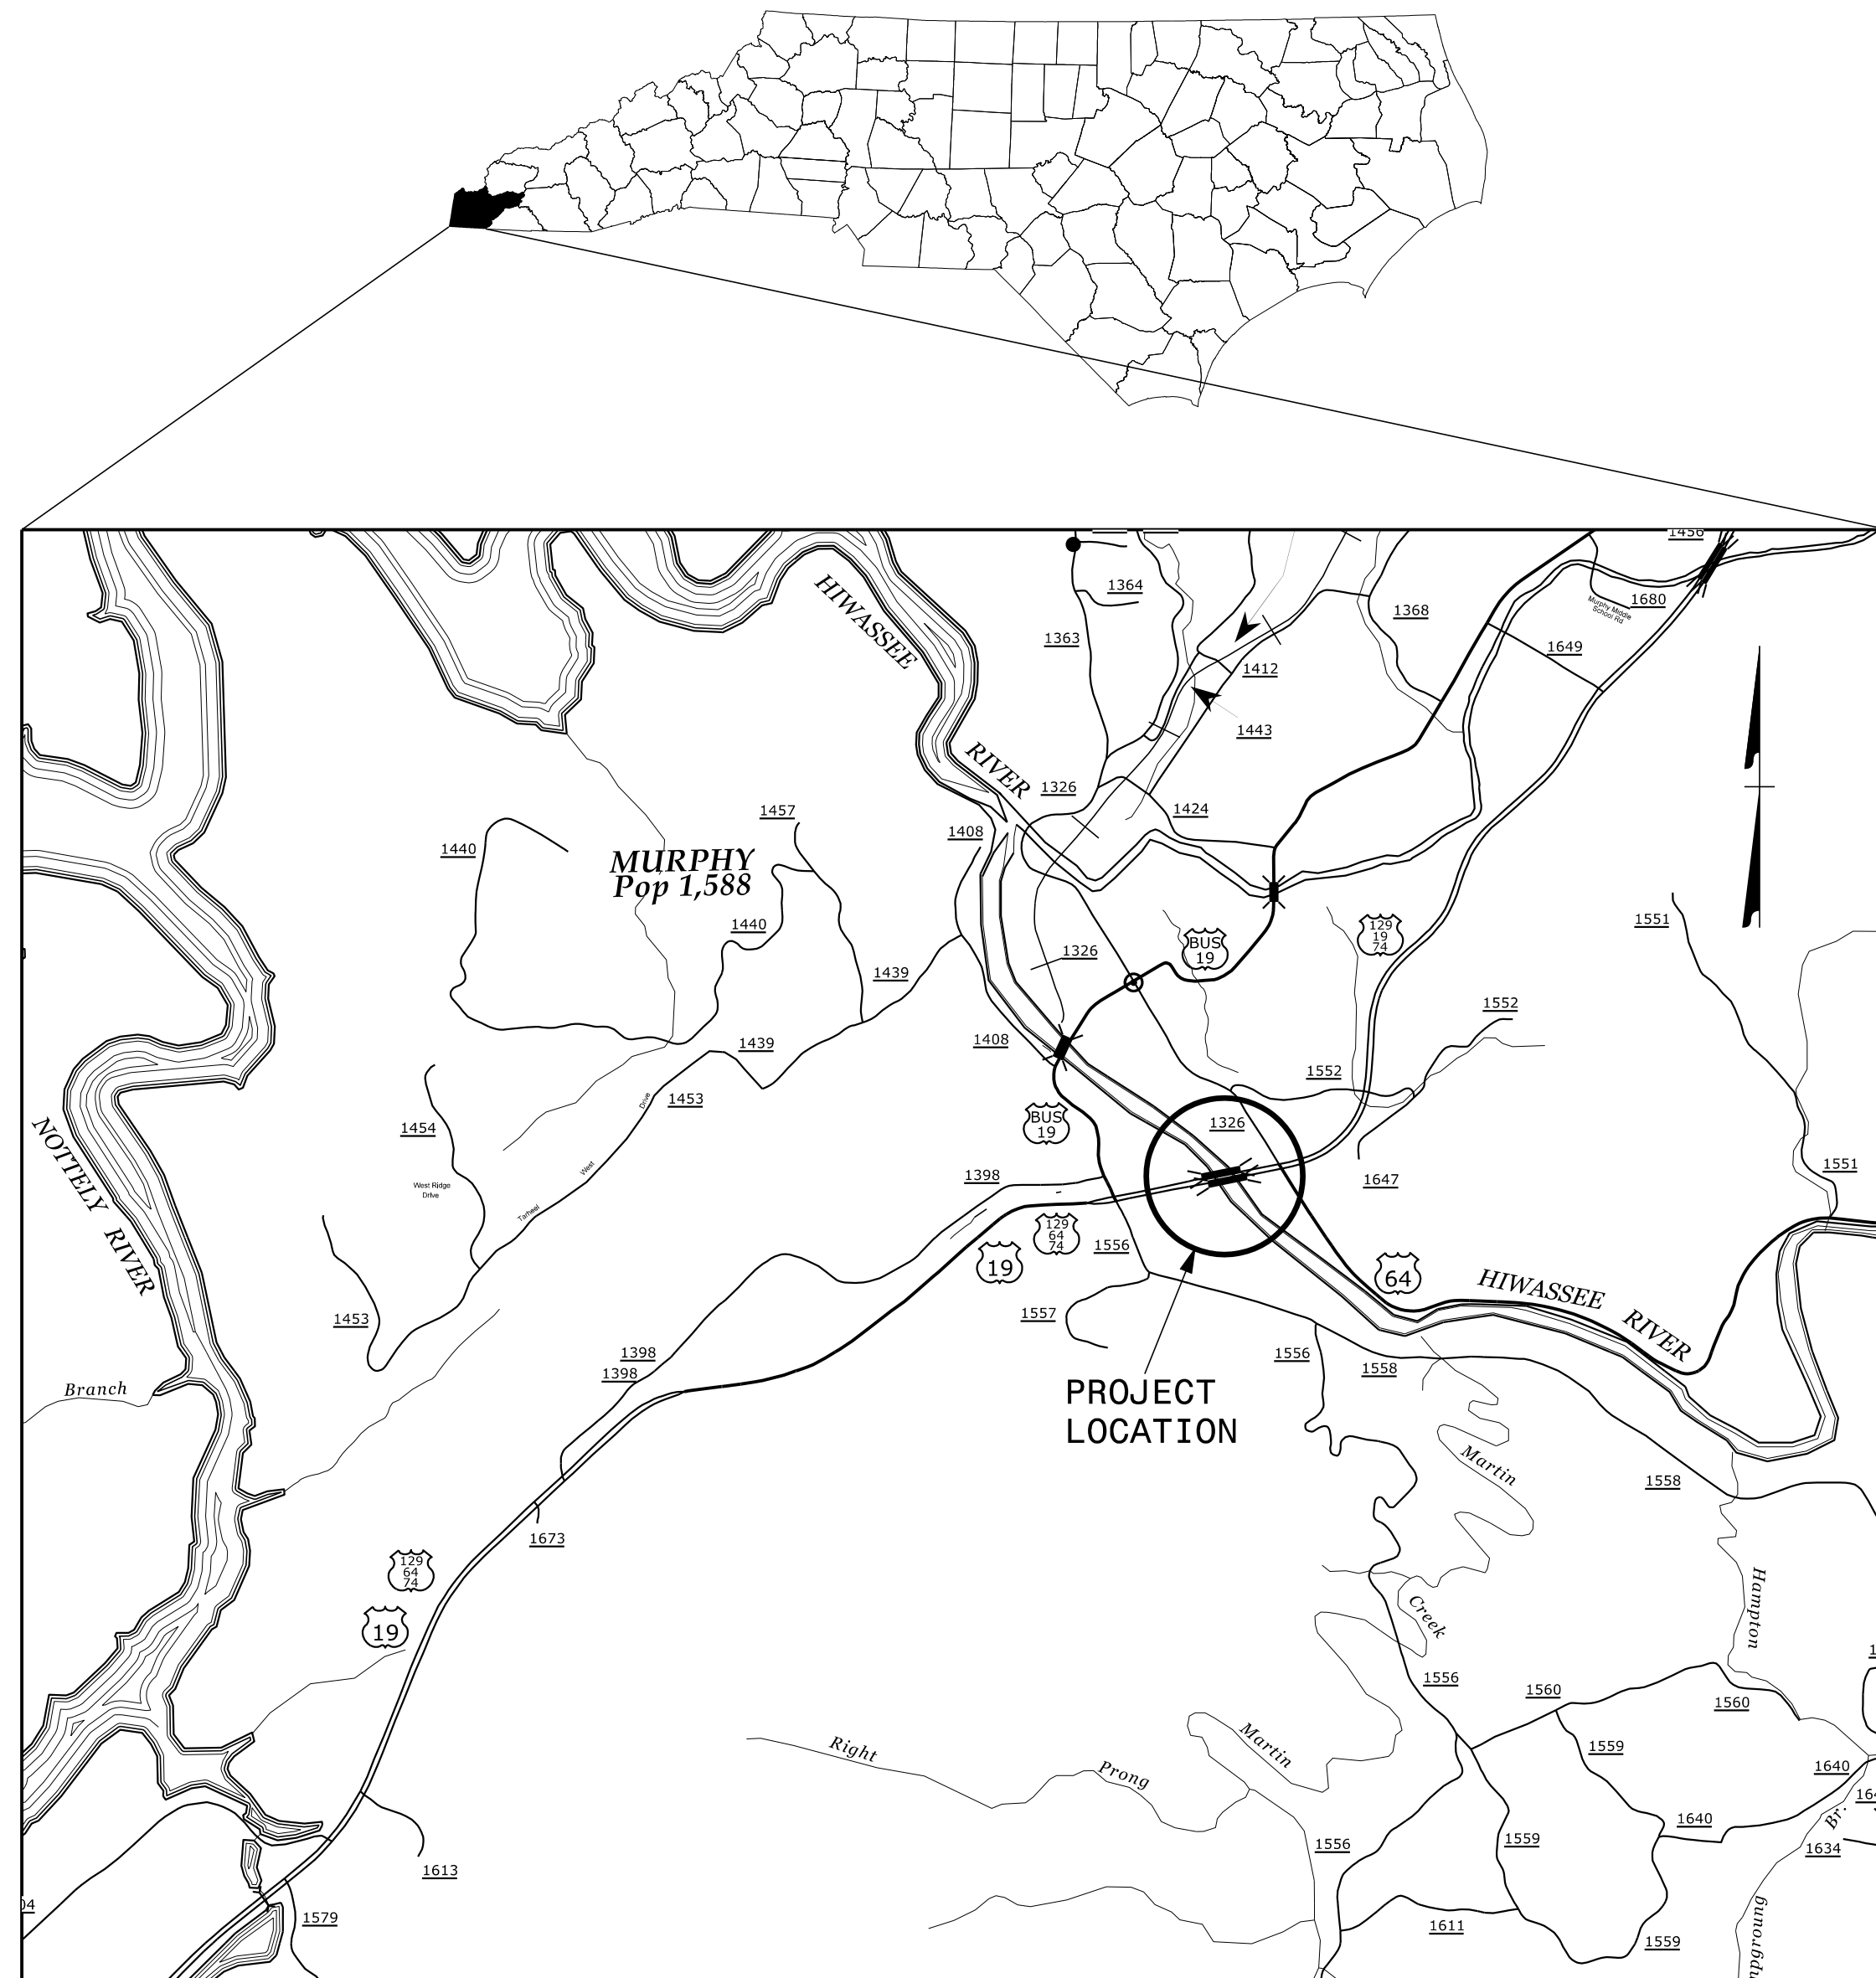

BRIDGE PRESERVATION - BRIDGES 31 & 33 OVER
HIWASSEE RIVER ON US-19/US-64/US-74/US-129

INDEX OF SHEETS

SHEET NO.	TITLE
TMP-1	TITLE SHEET, VICINITY MAP, AND INDEX OF SHEETS
TMP-1A	LIST OF APPLICABLE ROADWAY STANDARD DRAWINGS, AND LEGEND
TMP-1B	TRANSPORTATION OPERATIONS PLAN: (MANAGEMENT STRATEGIES, GENERAL NOTES, AND PHASING)
TMP-2	TRAFFIC CONTROL TYPICALS


SHEET NO.

TMP-1

TIP PROJECT: 15BPR.29

TIP PROJECT: 15BPR.29

**DOCUMENT NOT CONSIDERED FINAL
UNLESS ALL SIGNATURES COMPLETED**

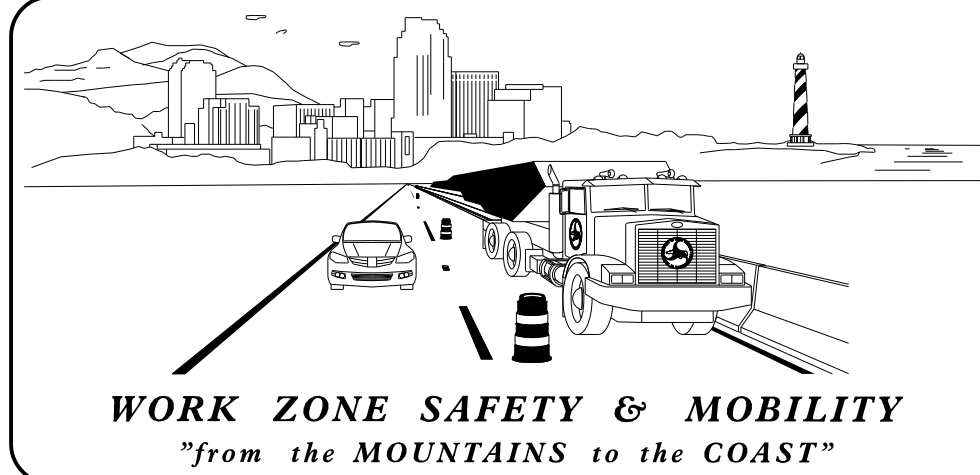


PLANS PREPARED BY:

KARMEN DAIS, PE

NCDOT CONTACTS:

DON PARKER, PE
PROJECT ENGINEER

ROGER GARRETT
PROJECT DESIGN ENGINEER

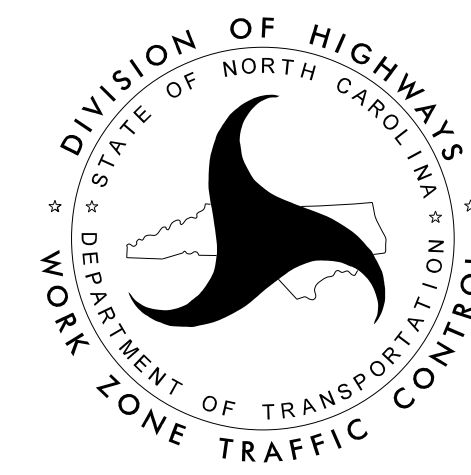

APPROVED: *Don A. Parker*

DATE: 9/5/2018

SEAL

