


- | | | |
|-------------------------------|-----------------------------|---------------------------------|
| MAP 20 FARBROOK LN. SR 1600 | MAP 32 GAME TRAIL SR 2806 | MAP 35 TREELINE DR. SR 2979 |
| MAP 21 HOLMES DR. SR 1602 | MAP 33 KAYLON LANE SR 2834 | MAP 36 GREENTURF DR. SR 3328 |
| MAP 22 MARAJO CT. SR 1603 | MAP 34 HERITAGE CT. SR 2835 | MAP 37 CHARITY LN. SR 3170 |
| MAP 23 FOLTZ DR. SR 1605 | | MAP 38 PATRICIA GARDENS SR 3171 |
| MAP 24 WID AUSTIN DR. SR 1606 | | MAP 39 CAROLYN LANE SR 3187 |
| MAP 25 TEAKWOOD DR. SR 3244 | | MAP 40 LODGECREST DR. SR 3329 |
| MAP 26 BRAMBLETON RD. SR 3245 | | MAP 41 TWELVE OAKS DR. SR 3127 |
| MAP 27 TUMBLEWEED DR. SR 3246 | | |
| MAP 28 HUNTINGTON RD. SR 3222 | | |
| MAP 29 CREEKSIDE LN. SR 3223 | | |

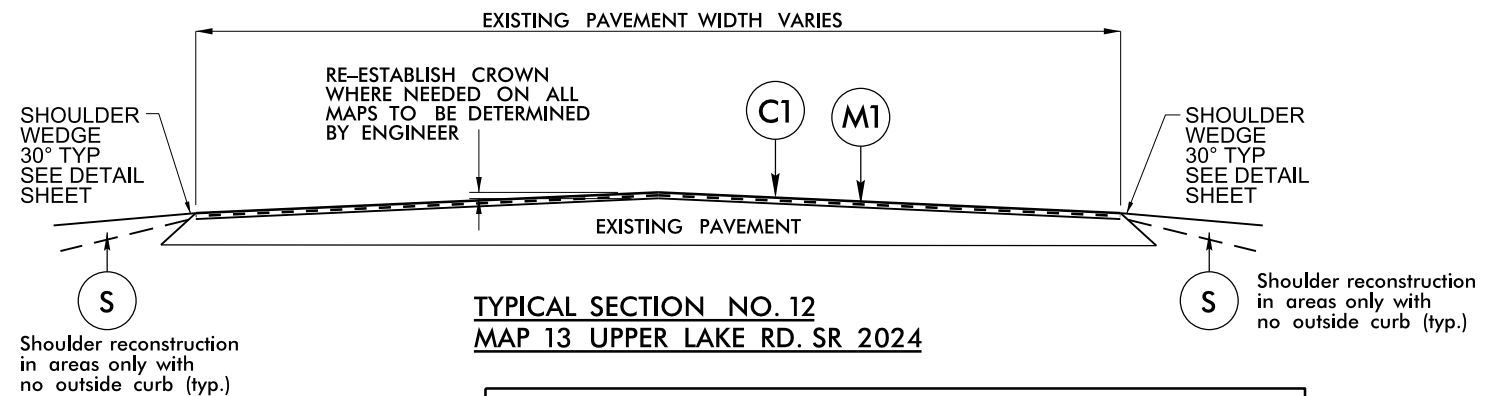

PAVEMENT SCHEDULE	
C	PROP. APPROX. 1 1/2" ASPHALT CONCRETE SURFACE COURSE, TYPE S9.5B, TO BE APPLIED AT AN AVERAGE RATE OF 165 LBS PER SQ. YD.
C1	PROP. APPROX. 2" ASPHALT CONCRETE SURFACE COURSE, TYPE S9.5C, TO BE APPLIED AT AN AVERAGE RATE OF 224 LBS PER SQ. YD.
C2	PROP. APPROX. 1 1/2" ASPHALT CONCRETE SURFACE COURSE, TYPE S9.5C, TO BE APPLIED AT AN AVERAGE RATE OF 168 LBS PER SQ. YD.
C3	PROP. VAR. DEPTH ASPHALT CONCRETE SURFACE COURSE, TYPE S9.5B, AT AN AVERAGE RATE OF 110 LBS. PER SQ. YD. PER 1" DEPTH. TO BE PLACED IN LAYERS NOT TO EXCEED 2" IN DEPTH.
C4	PROP. APPROX. 2" ASPHALT CONCRETE SURFACE COURSE, TYPE S9.5B, TO BE APPLIED AT AN AVERAGE RATE OF 220 LBS PER SQ. YD.
E	PROP. APPROX. 5/2" ASPHALT CONCRETE SURFACE COURSE, TYPE B25.0C, TO BE APPLIED AT AN AVERAGE RATE OF 627 LBS PER SQ. YD.
M1	MILL ASPHALT PAVEMENT, 1 1/2" DEPTH
M2	MILL ASPHALT PAVEMENT, 5/2" DEPTH
P	PRIME COAT AT THE RATE OF .35 GAL. PER SQ. YD.
S	SHOULDER RECONSTRUCTION (SEE DETAIL)
U	EXISTING PAVEMENT