
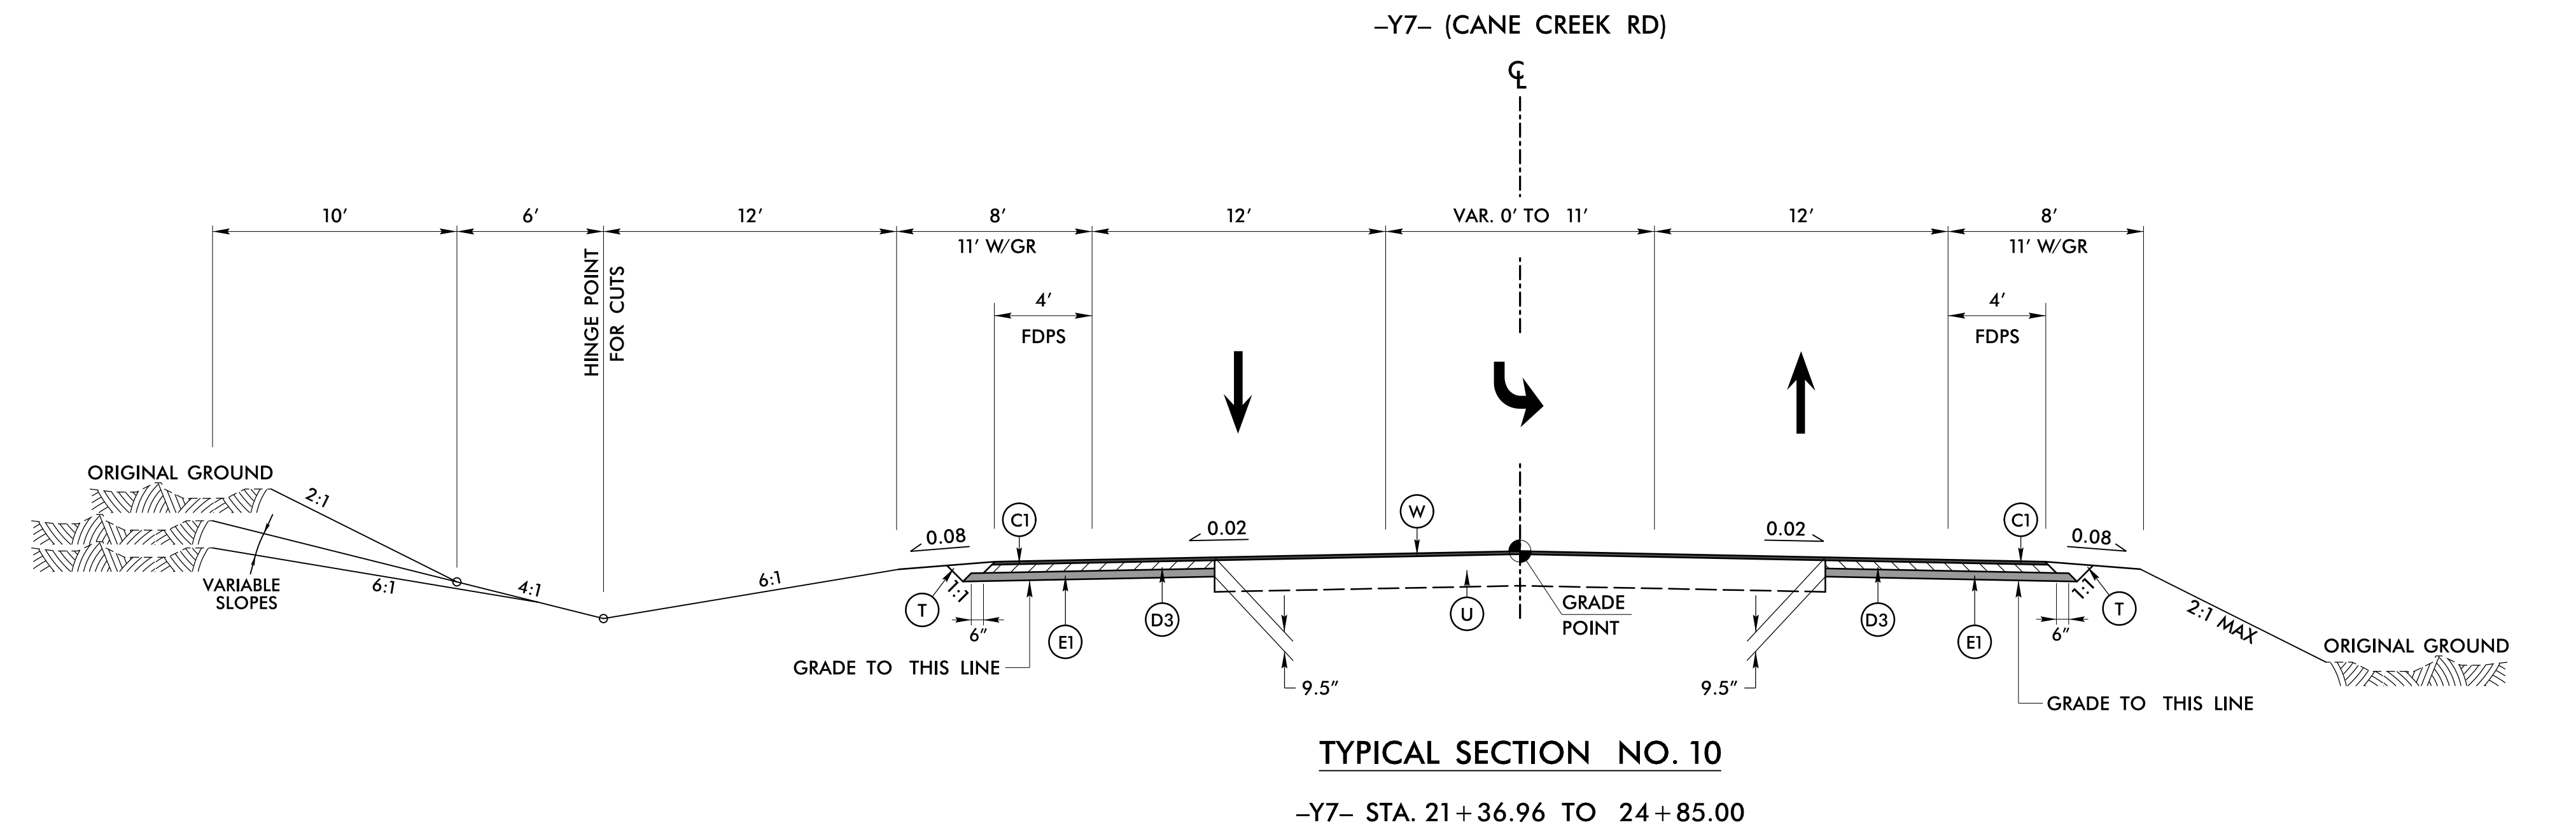


DOCUMENT NOT CONSIDERED FINAL UNLESS ALL SIGNATURES COMPLETED

STV Engineers, Inc.
900 West Trade St., Suite 715
Charlotte, NC 28202
NC License Number F-0991

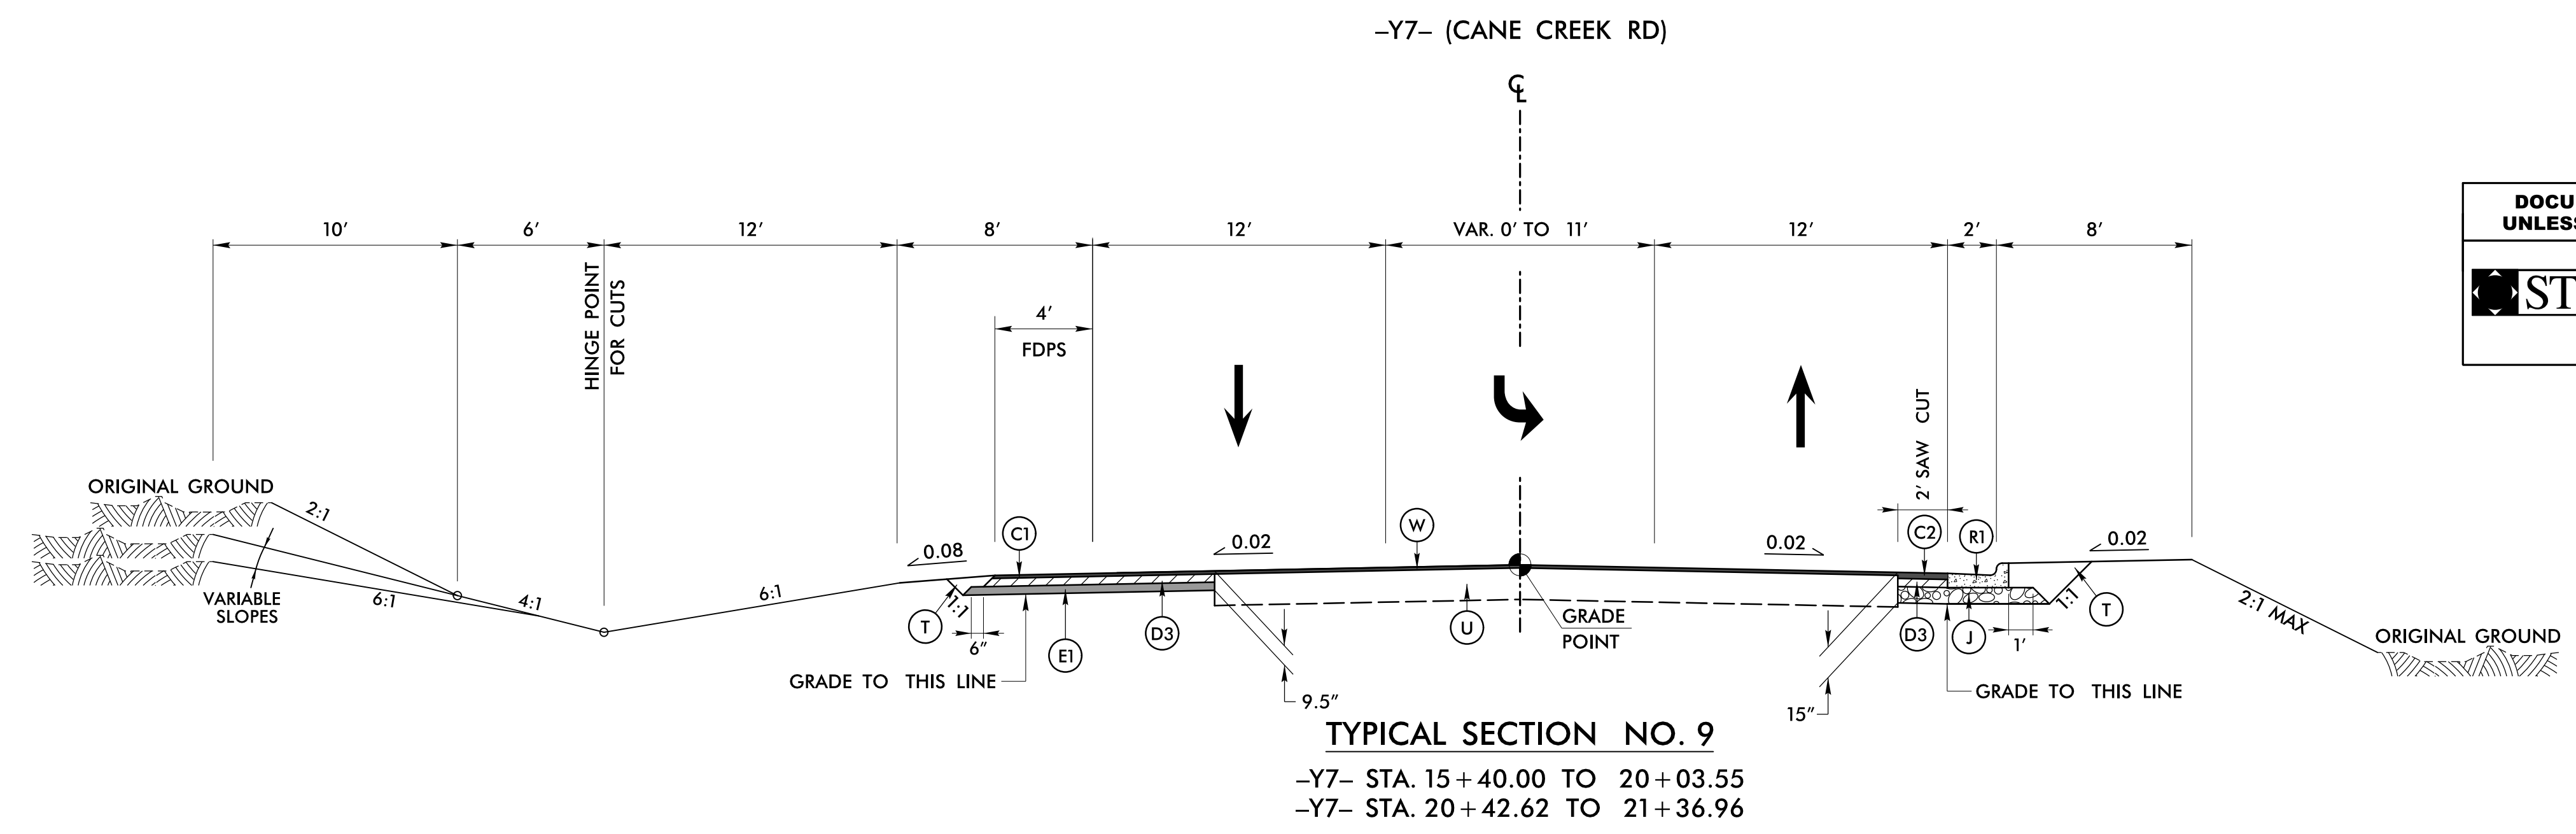

ALL PAVEMENT SLOPES 1:1 UNLESS NOTED OTHERWISE

| PAVEMENT SCHEDULE (FINAL PAVEMENT DESIGN) | |
|---|-----------------------------|
| C1 | 1.5" S9.5C |
| C2 | 3" S9.5C |
| C3 | VAR. S9.5C |
| D1 | 2.5" I19.0C |
| D2 | 3" I19.0C |
| D3 | 4" I19.0C |
| D4 | VAR. I19.0C |
| E1 | 4" B25.0C |
| E2 | VAR. B25.0C |
| J | 8" ABC |
| R1 | 2'-6" C&G |
| R2 | 2' VALLEY GUTTER |
| R3 | EXISTING 2'-6" C&G |
| R4 | EXISTING MONO. ISLAND |
| S | 4" CONCRETE SIDEWALK |
| T | EARTH MATERIAL |
| U | EXISTING PAVEMENT |
| V1 | MILLING (1.5") |
| V2 | MILLING (2.5") |
| W | VAR. DEPTH ASPHALT PAVEMENT |

