ROADWAY STANDARD DRAWINGS


THE FOLLOWING ROADWAY STANDARDS AS SHOWN IN "ROADWAY STANDARD DRAWINGS" - N.C. DEPARTMENT OF TRANSPORTATION - RALEIGH, N.C., DATED JANUARY 2018 ARE APPLICABLE TO THIS PROJECT AND BY REFERENCE HEREBY ARE CONSIDERED A PART OF THESE PLANS:

STD. NO.	<u>TITLE</u>
1101.01	WORK ZONE ADVANCE WARNING SIGNS
1101.02	TEMPORARY LANE CLOSURES
1101.03	TEMPORARY ROAD CLOSURES
1101.04	TEMPORARY SHOULDER CLOSURES
1101.05	WORK ZONE VEHICLE ACCESSES
1101.06	WARNING SIGNS FOR BLASTING ZONES
1101.11	TRAFFIC CONTROL DESIGN TABLES
1110.01	STATIONARY WORK ZONE SIGNS
1110.02	PORTABLE WORK ZONE SIGNS
1115.01	FLASHING ARROW BOARDS
1130.01	DRUM
1135.01	CONES
1145.01	BARRICADES
1150.01	FLAGGING DEVICES
1160.01	TEMPORARY CRASH CUSHION
1165.01	TRUCK MOUNTED ATTENUATOR
1170.01	POSITIVE PROTECTION
1180.01	SKINNY-DRUM
1205.01	PAVEMENT MARKINGS - LINE TYPES AND OFFSETS
1205.02	PAVEMENT MARKINGS - TWO-LANE AND MULTI-LANE ROADWAYS
1205.03	PAVEMENT MARKINGS - EXITS AND ENTRANCE RAMPS
1205.04	PAVEMENT MARKINGS - INTERSECTIONS
1205.05	PAVEMENT MARKINGS - TURN LANES
1205.06	PAVEMENT MARKINGS - LANE DROPS
1205.07	PAVEMENT MARKINGS - PEDESTRIAN CROSSWALKS
1205.08	PAVEMENT MARKINGS - SYMBOLS AND WORD MESSAGES
1205.09	PAVEMENT MARKINGS - PAINTED ISLANDS
1205.11	PAVEMENT MARKINGS - RAILROAD CROSSINGS
1205.13	PAVEMENT MARKINGS - LANE REDUCTIONS
1261.01	GUARDRAIL AND BARRIER DELINEATORS - INSTALLATION SPACING
1261.02	GUARDRAIL & BARRIER DELINEATORS - TYPES AND MOUNTING

PROJ. REFERENCE NO.	SHEET NO.
U-5840	<u>TMP</u> - 1A



LEGEND

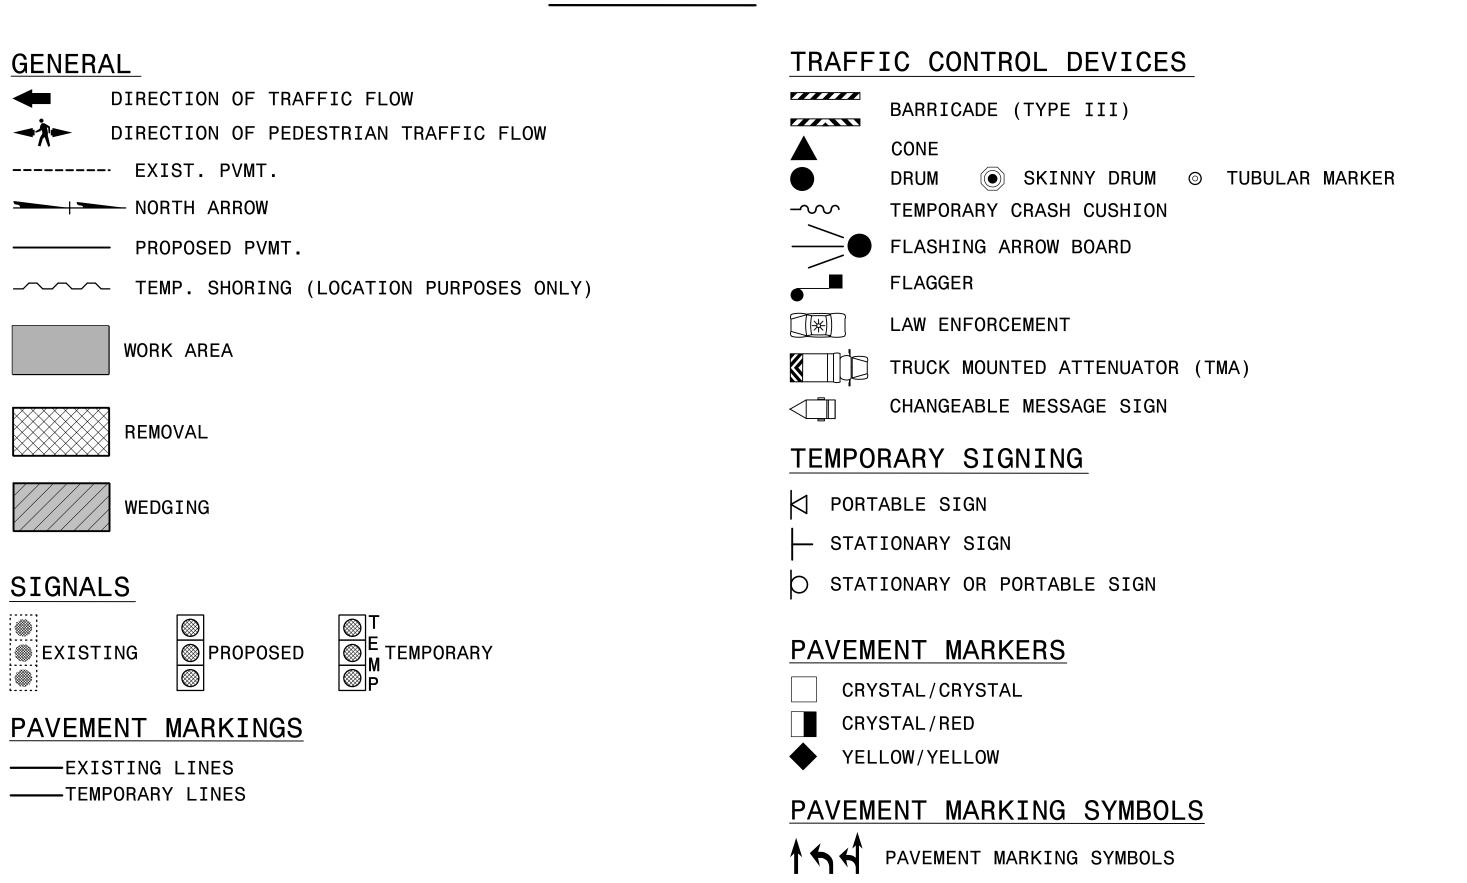

TEMPORARY PAVEMENT MARKING

PAINT (4")

PA WHITE SOLID EDGE LINE

PB YELLOW SOLID EDGE LINE

PC 10FT WHITE SKIP

PD 3FT - 9FT/ SP WHITE MINISKIP

PE WHITE SOLID LANE LINE

PF 10 FT YELLOW SKIP

PH YELLOW SINGLE CENTER

PI YELLOW DOUBLE CENTER

PAINT (8")

PP YELLOW DIAGONAL

PQ WHITE CROSSWALK LINE

PAINT (16")

P1 WHITE LINE, RR X

PAINT (24")

P2 WHITE STOPBAR

P3 WHITE CROSSWALK LINE

PAINT MARKING SYMBOLS

QA LEFT TURN ARROW

QB RIGHT TURN ARROW

QC STRAIGHT ARROW


QD COMBO. LEFT/STRAIGHT ARROW


QE COMBO. RIGHT/STRAIGHT ARROW

QG COMBO. LEFT/RIGHT/STRAIGHT ARROW

PAINT MARKING CHARACTERS

QI ALPHANUMERIC CHARACTERS

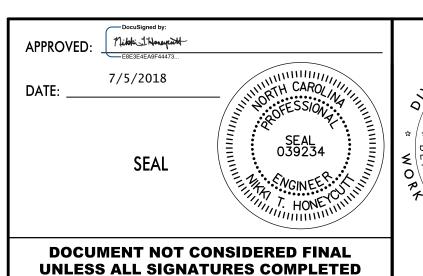

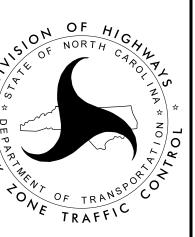

ROADWAY STANDARD DRAWINGS & LEGEND