
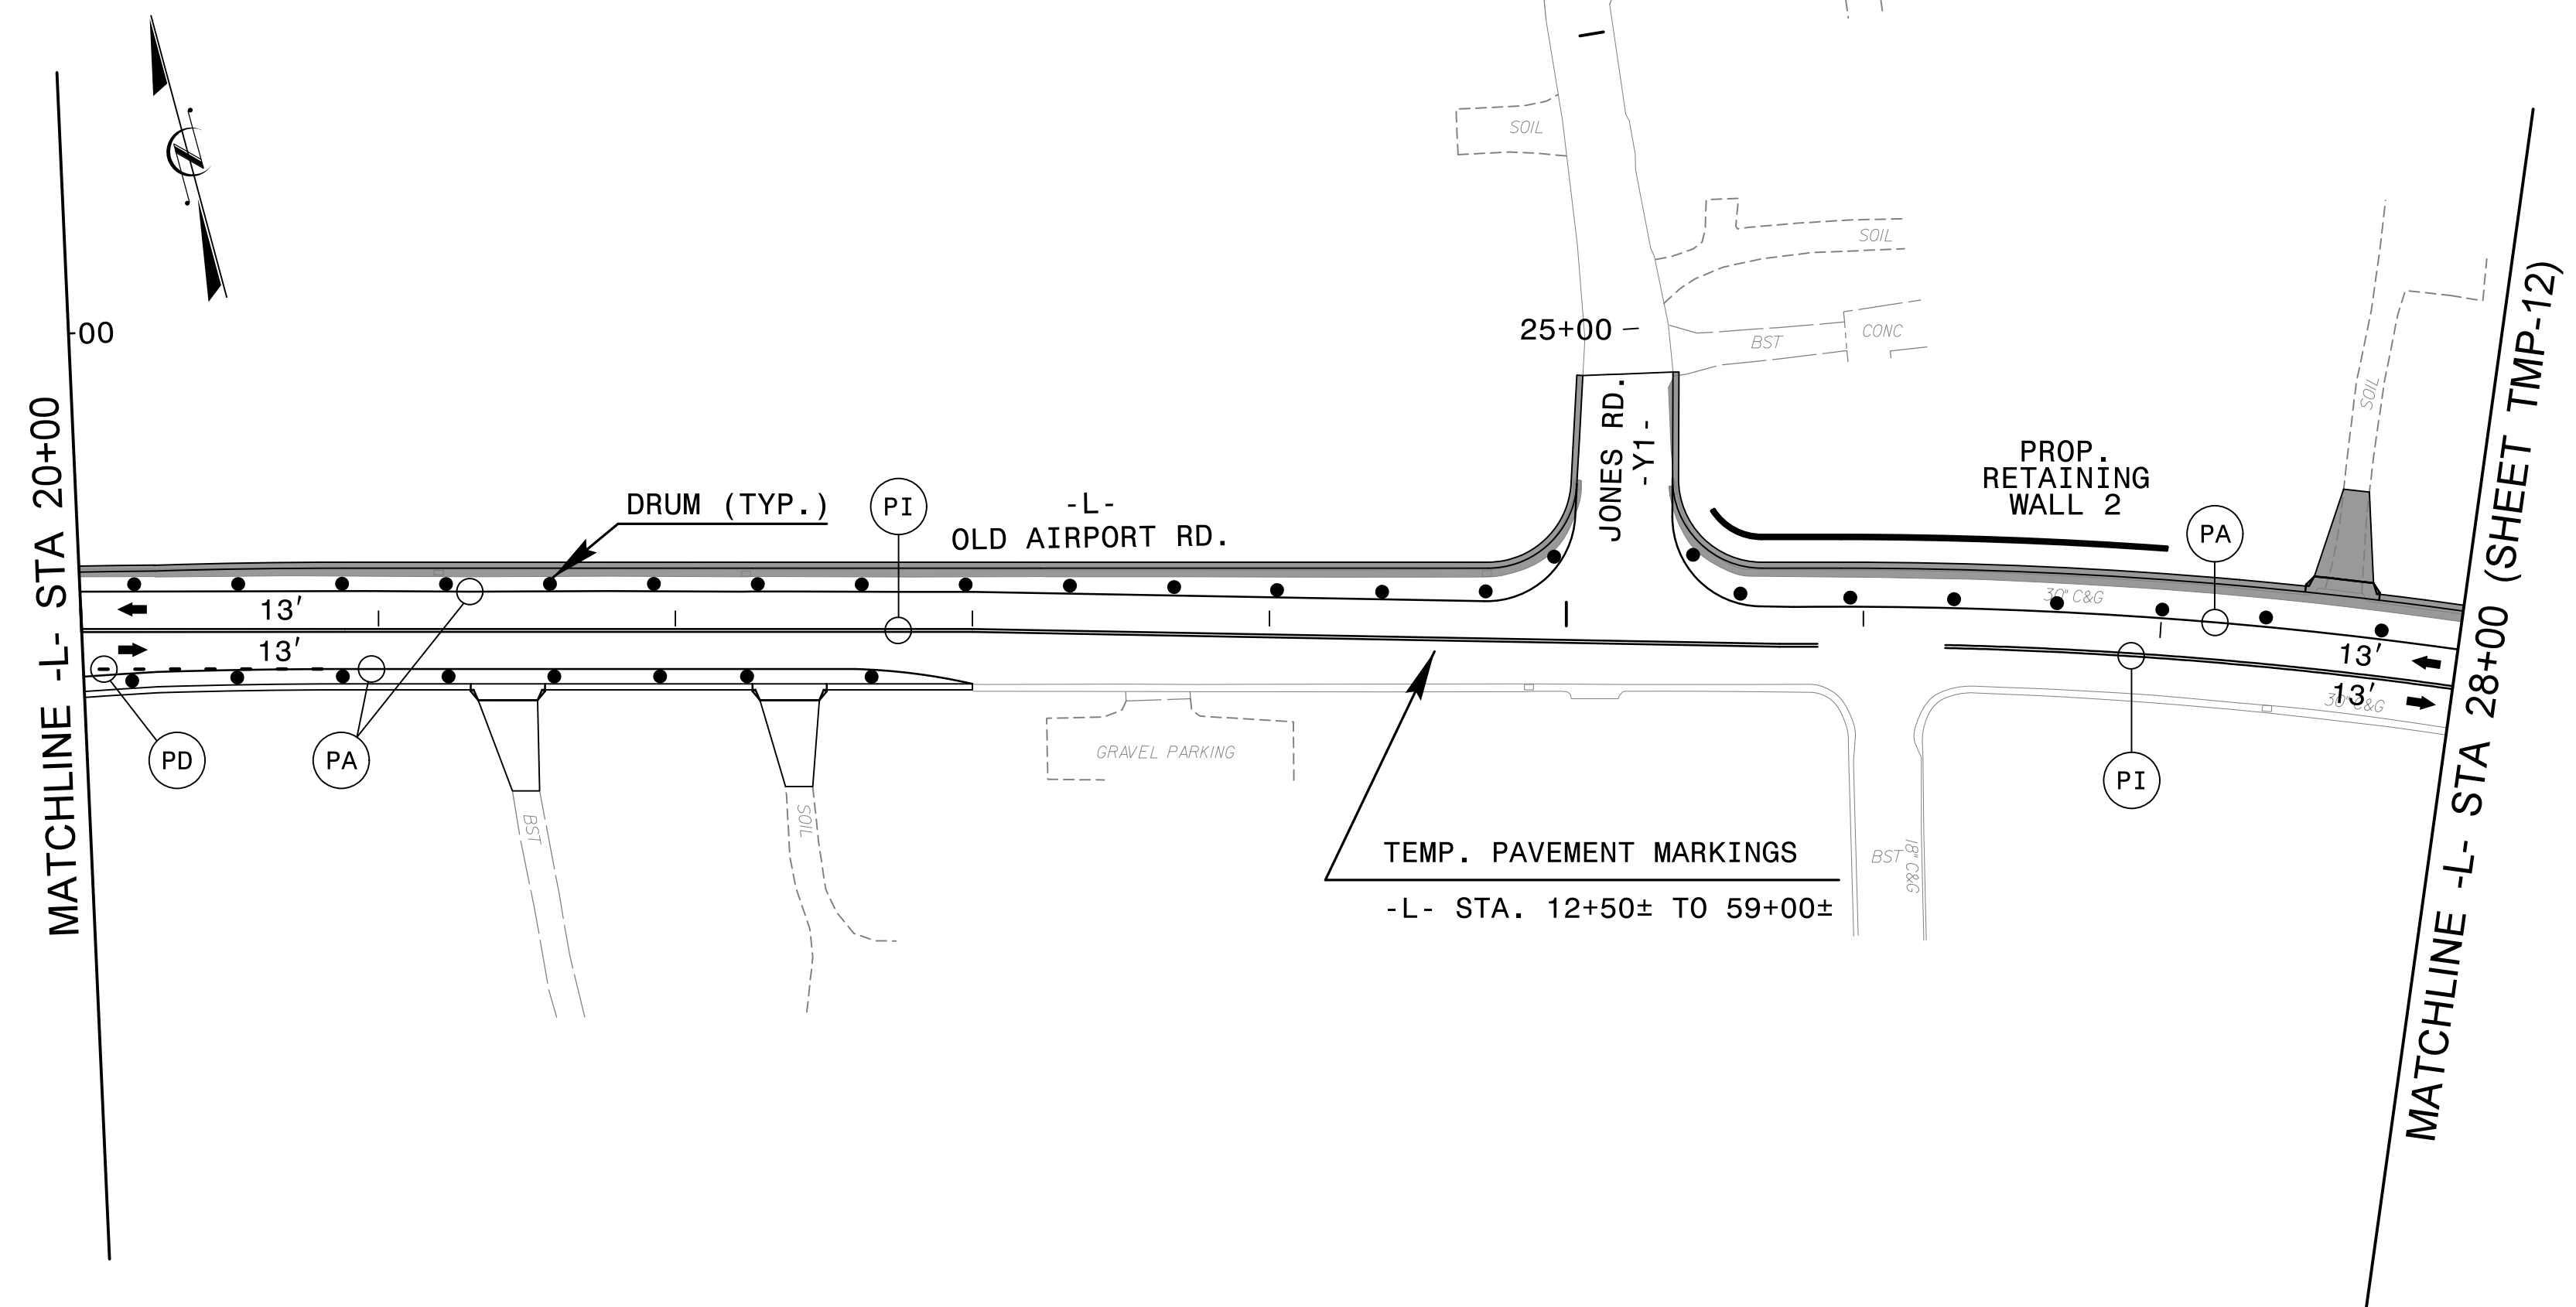
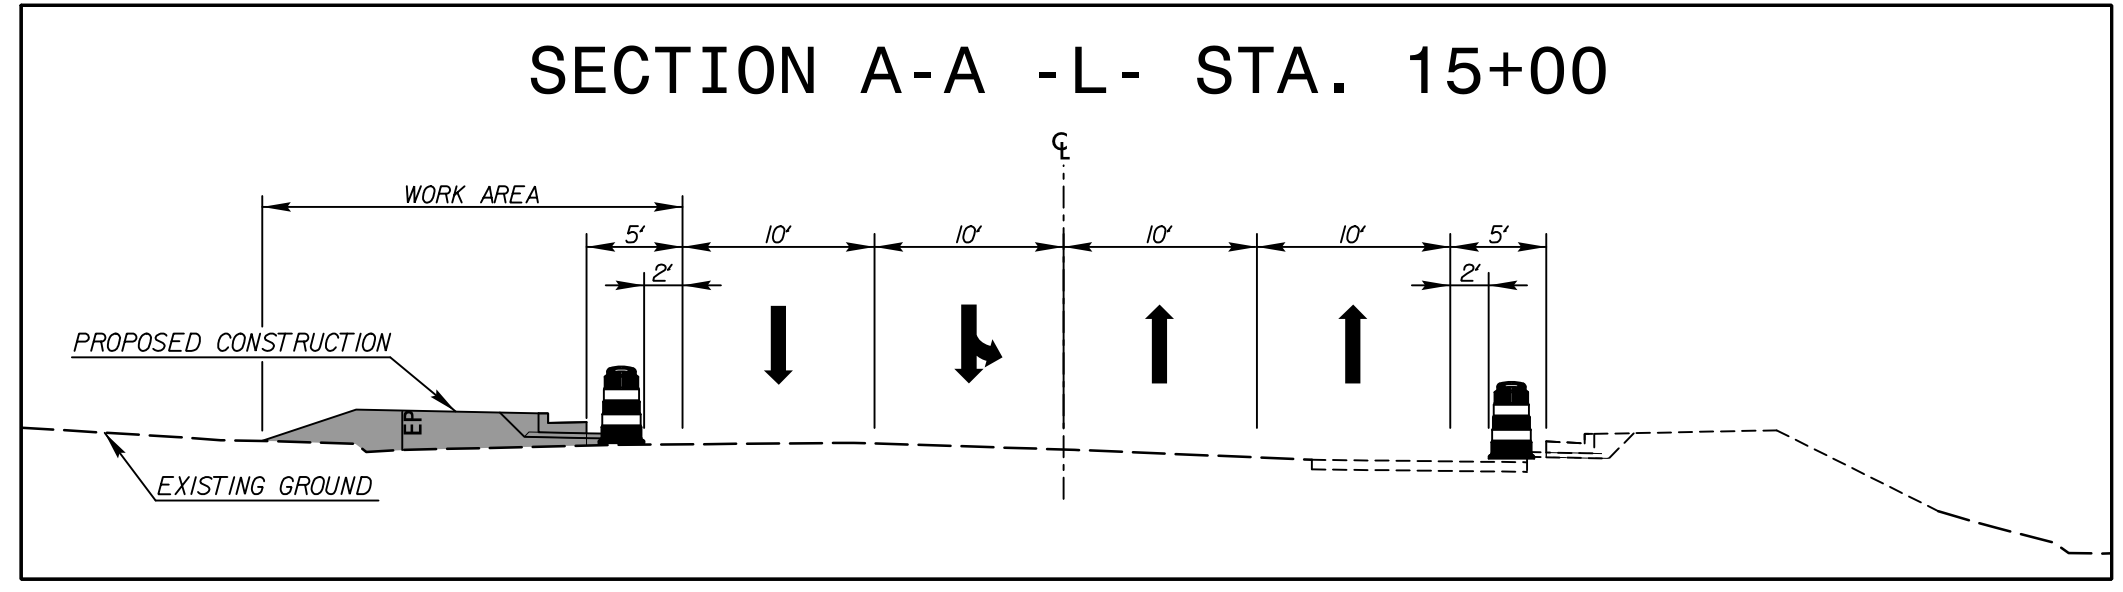


PROJ. REFERENCE NO. U-5840	SHEET NO. TMP-11
-------------------------------	---------------------


STV 100 STV Engineers, Inc.  
900 West Trade St., Suite 715  
Charlotte, NC 28202  
NC License Number F-0991

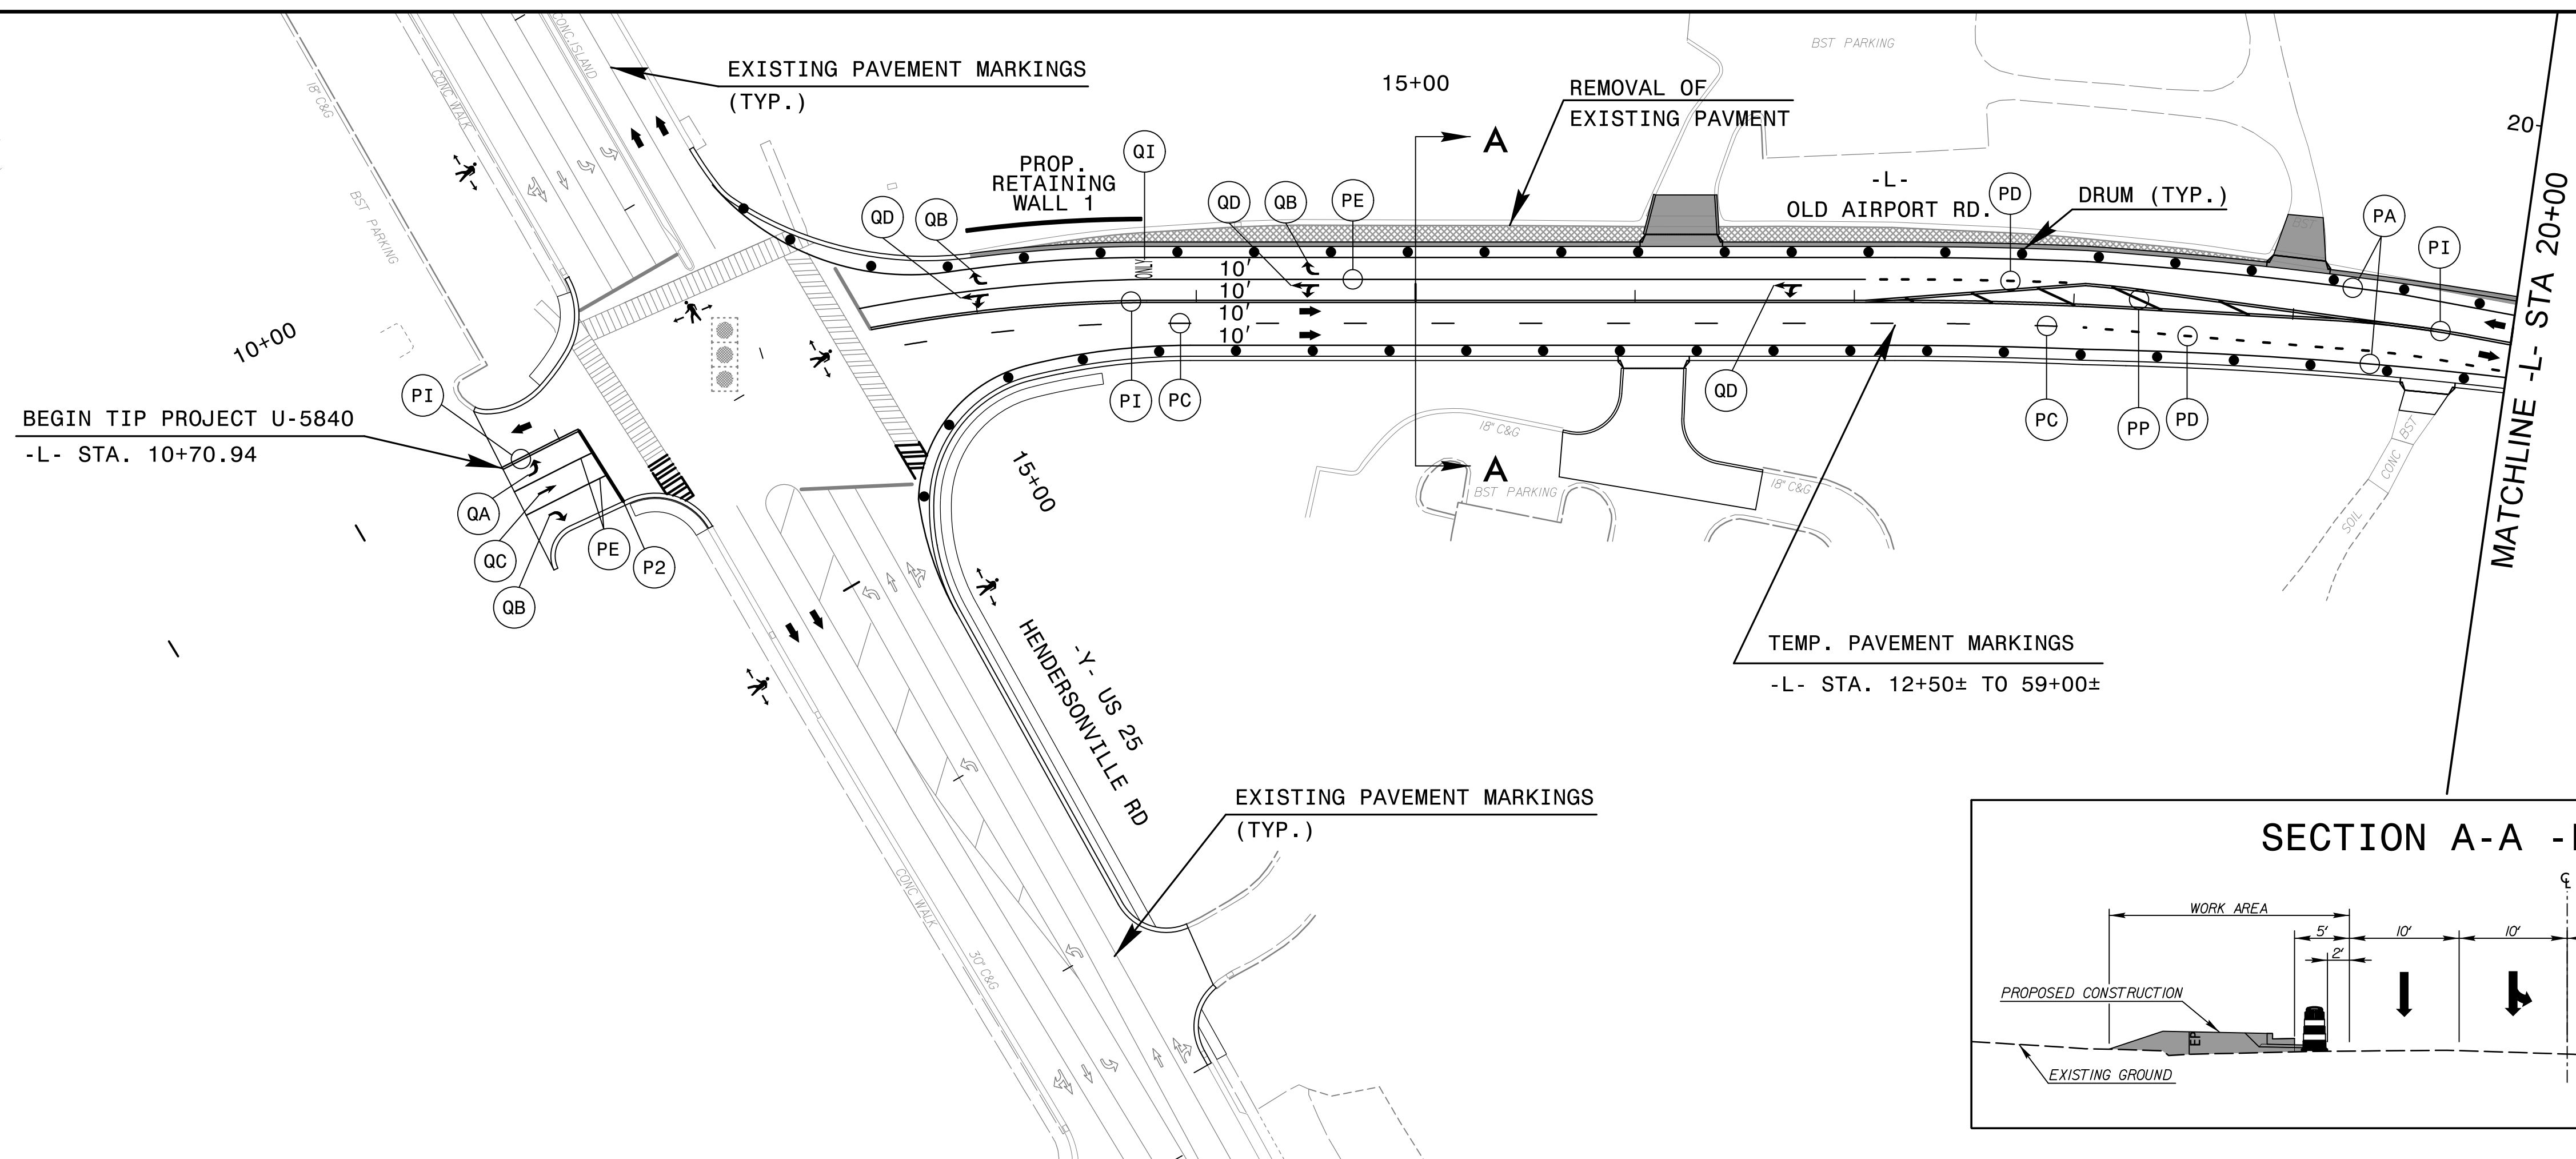

APPROVED: *[Signature]*  
DATE: 9/13/2018

SEAL

DOCUMENT NOT CONSIDERED FINAL  
UNLESS ALL SIGNATURES COMPLETED

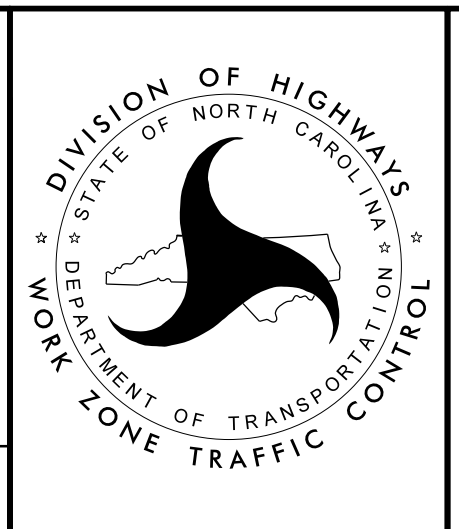

TRANSPORTATION  
MANAGEMENT PLAN  
PHASE IV DETAILS

9/13/2018  
R:\Road\Fic\TrafficControl\TCP\TMP Sheets\U-5840\_TCP\_psh\_P11.dgn  
p11111112