
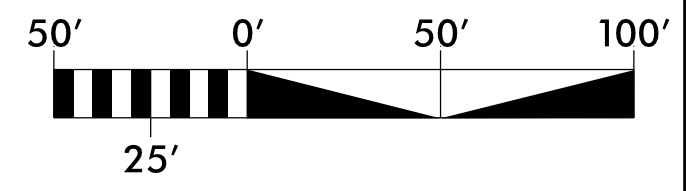
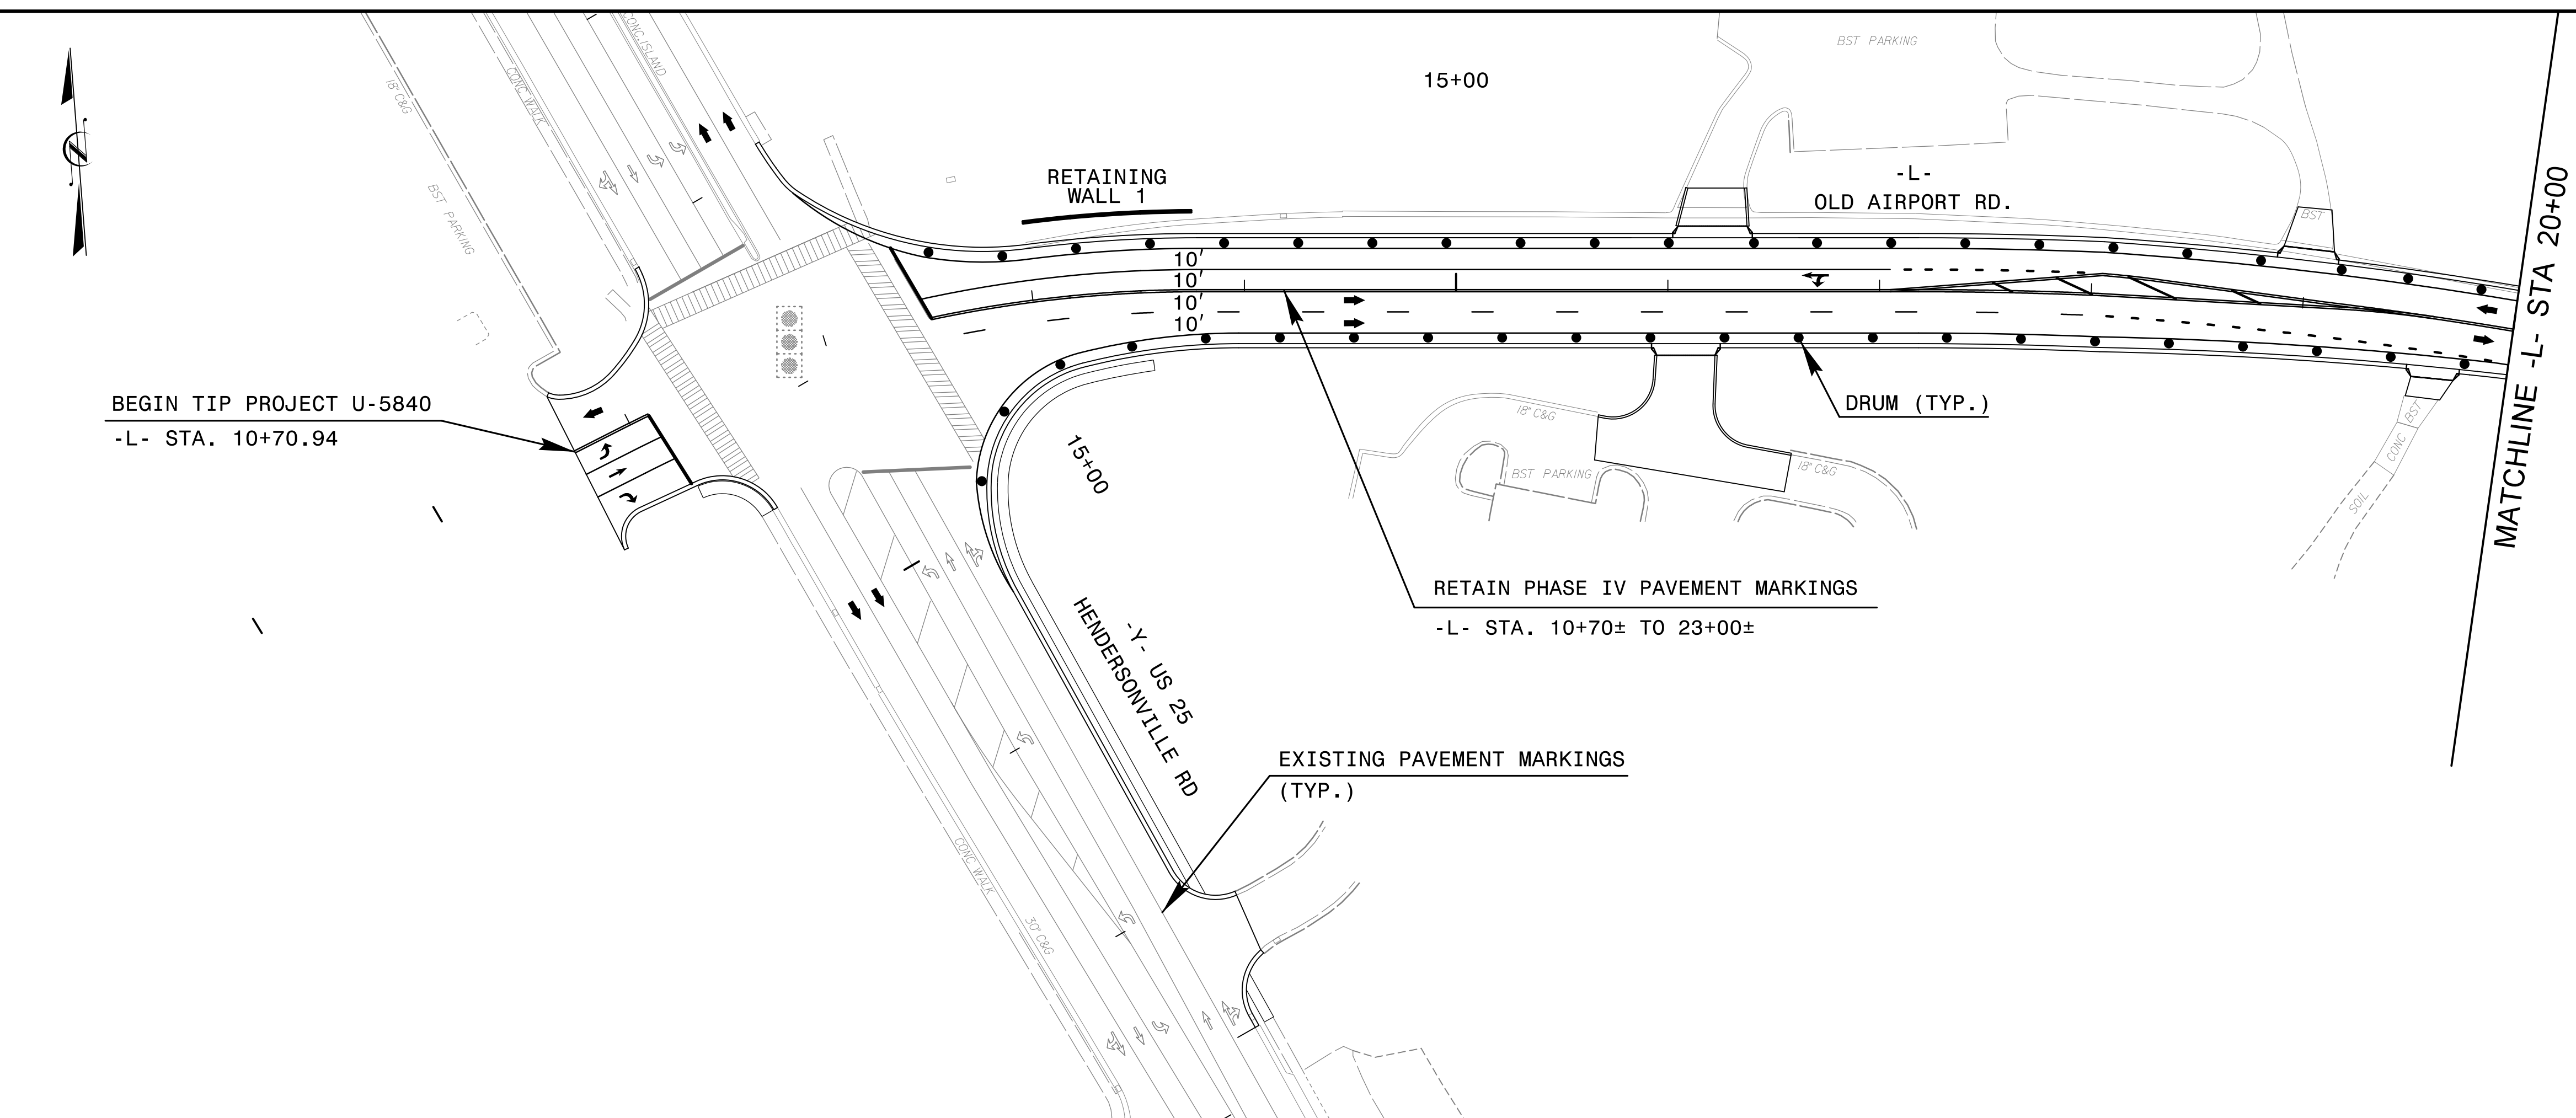


PROJ. REFERENCE NO. U-5840	SHEET NO. TMP-15
-------------------------------	---------------------




**STV** 100 STV Engineers, Inc.  
 900 West Trade St., Suite 715  
 Charlotte, NC 28202  
 NC License Number F-0991




BEGIN TIP PROJECT U-5840  
-L- STA. 10+70.94




MATCHLINE -L- STA 20+00

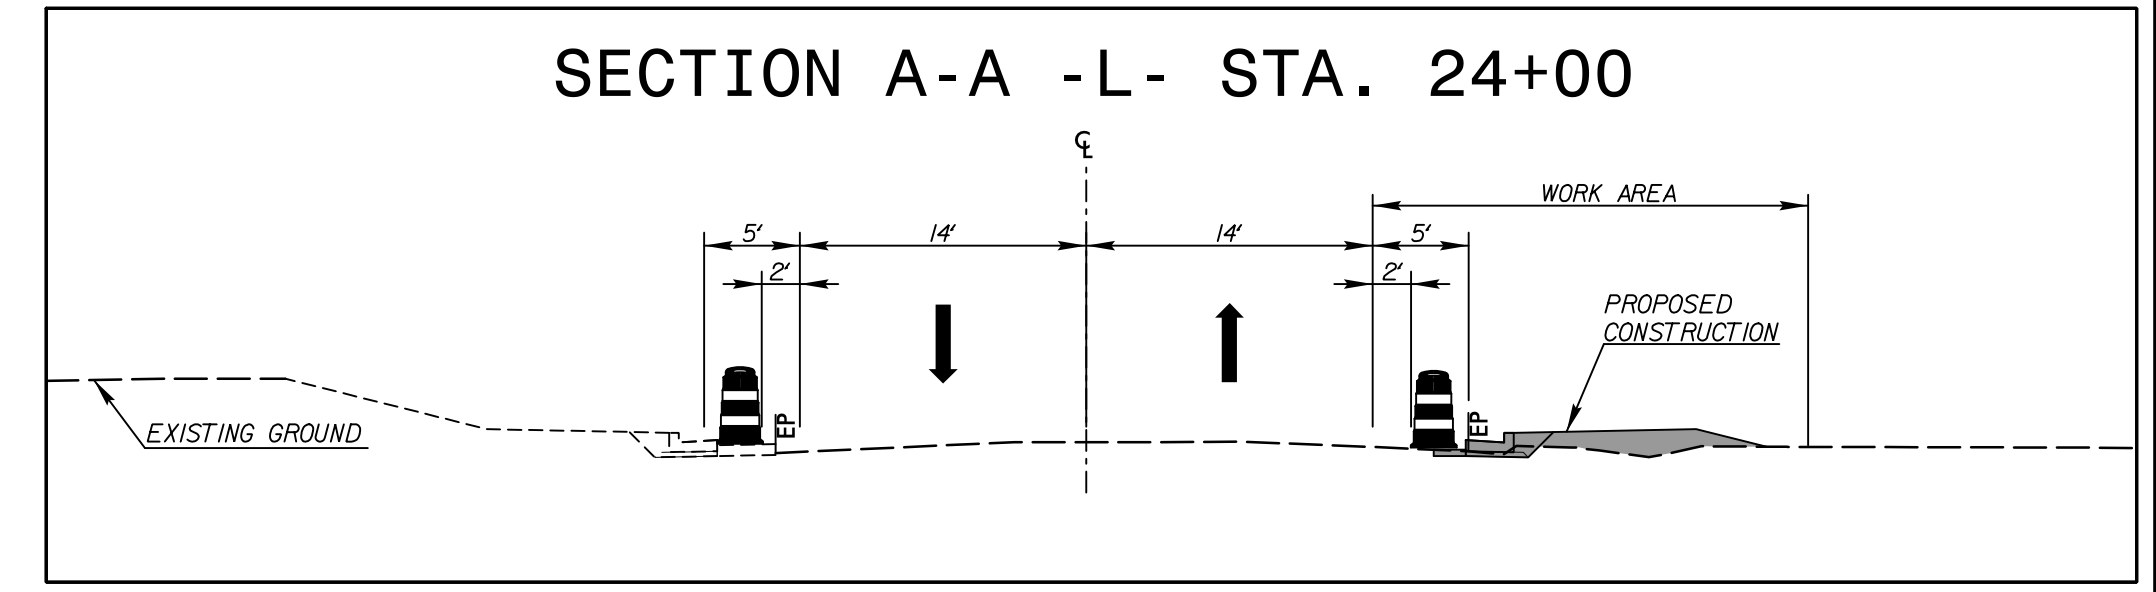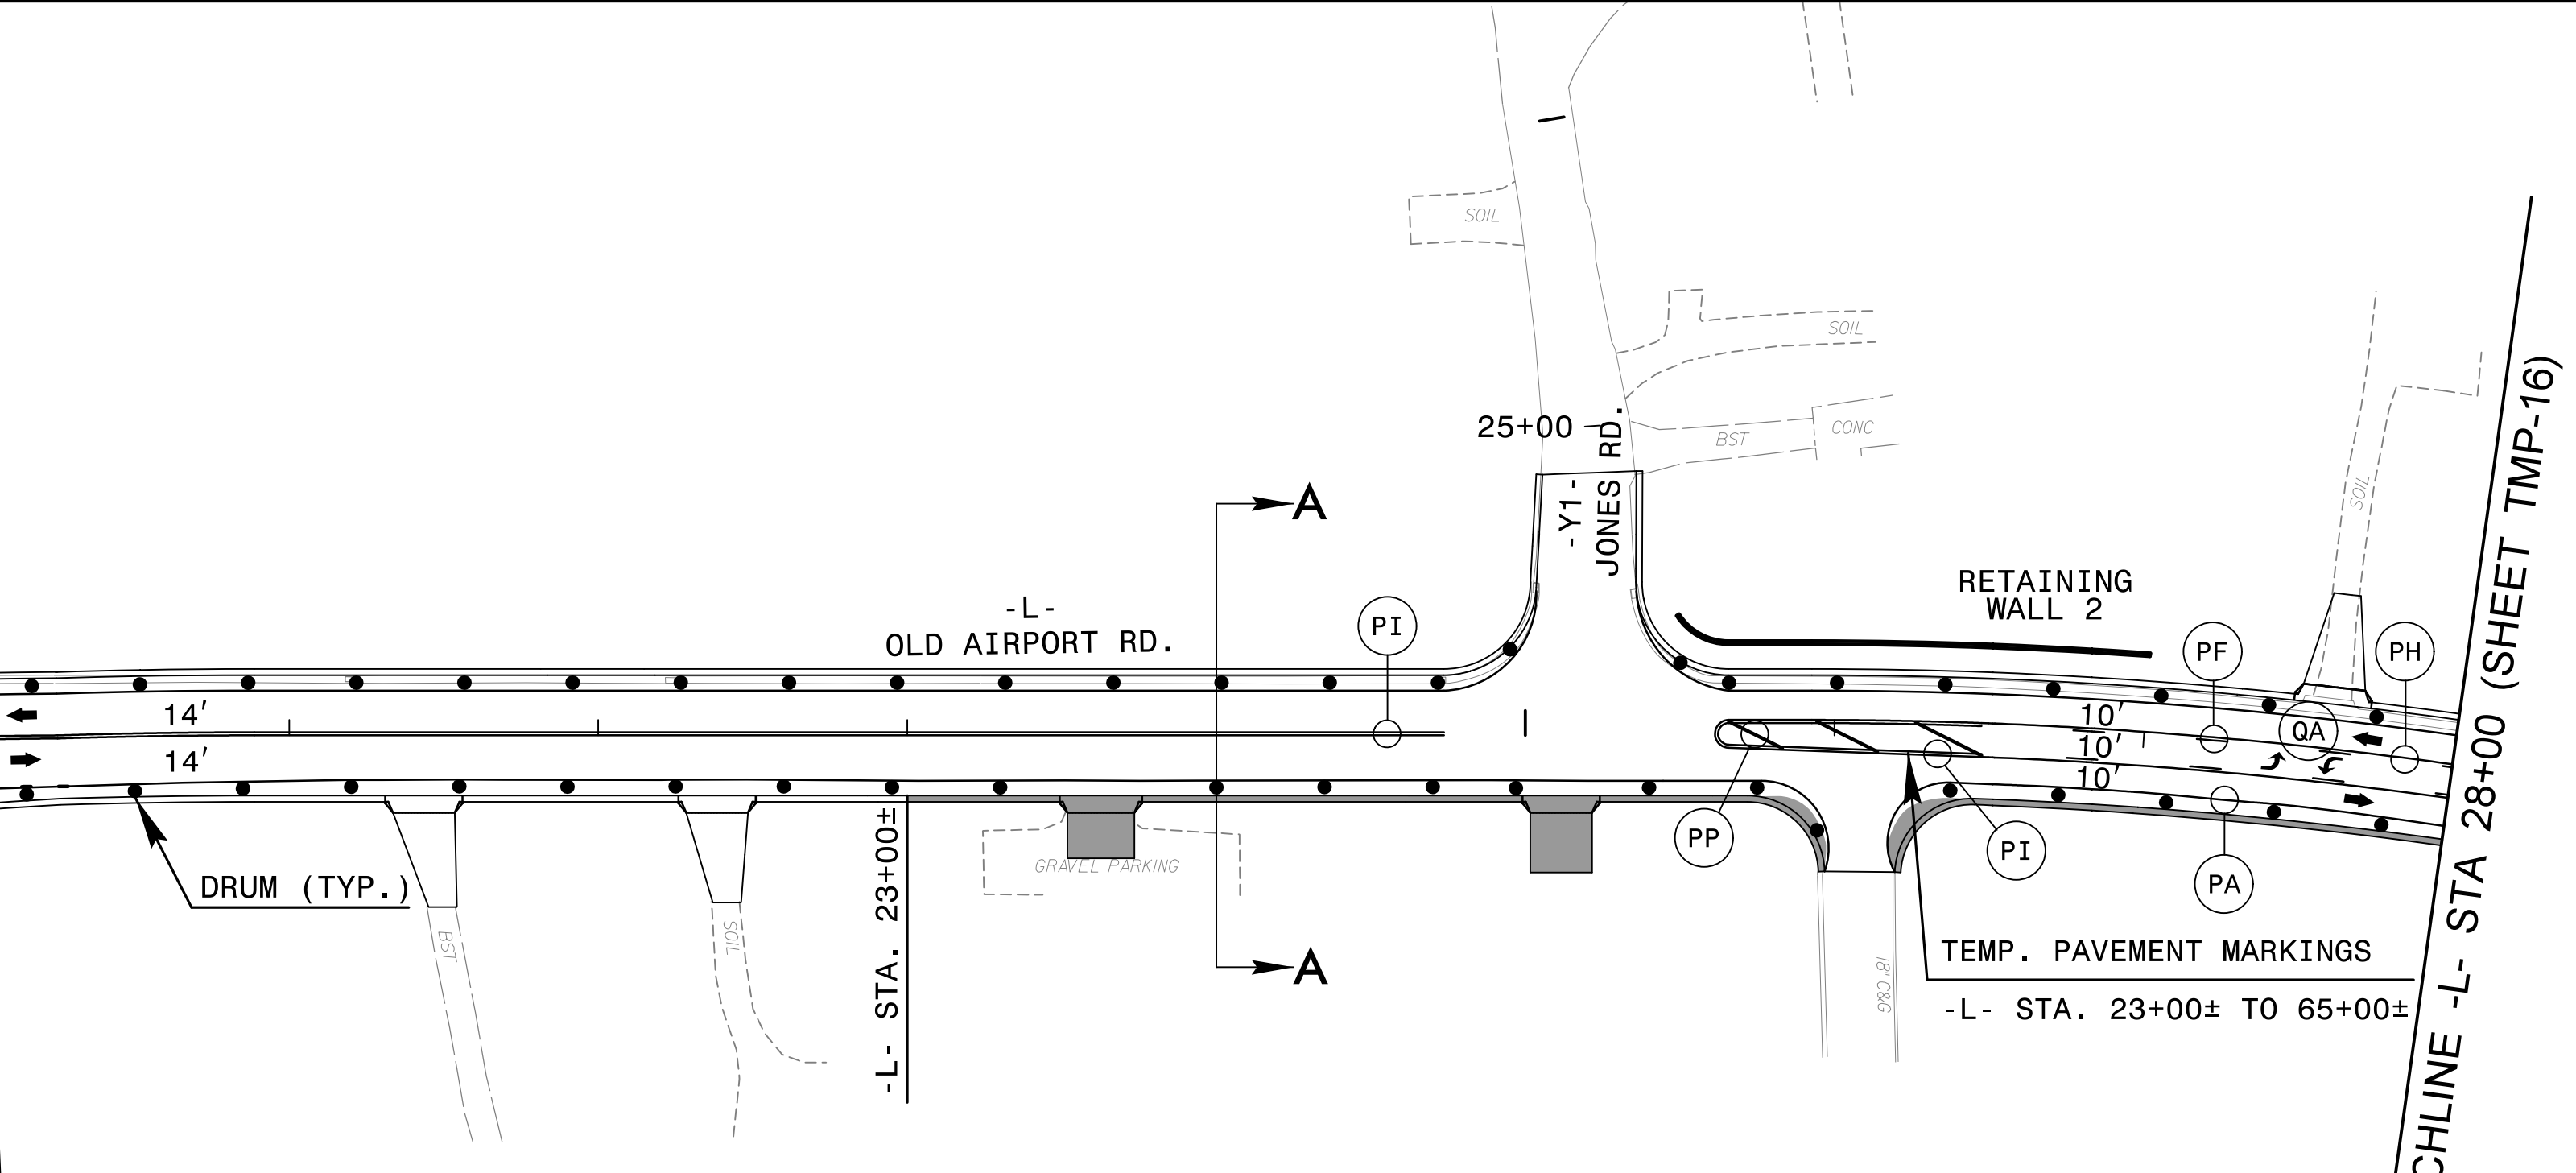

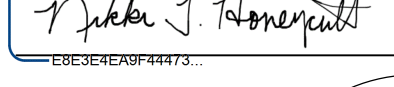
APPROVED: 

DATE: 9/13/2018

SEAL

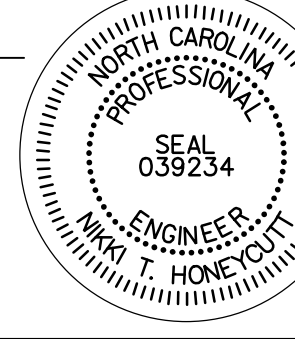

DOCUMENT NOT CONSIDERED FINAL  
UNLESS ALL SIGNATURES COMPLETED

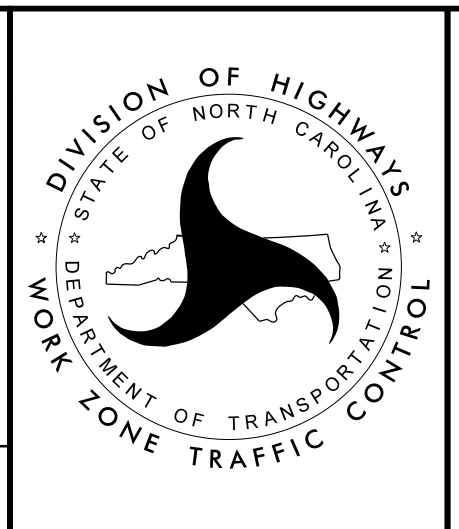

TRANSPORTATION  
MANAGEMENT PLAN  
PHASE VI DETAILS

9/13/2018  
 R:\TrafficControl\TCP\TMP Sheets\U-5840\_TCP\_psh\_P15.dgn  
 dmillsmz