

- UNDISTURBED EARTH

PROVIDE STONE BEDDING

UNDER WYE (OR TAPPING SADDLE) AND BEND

REQUIRED BACKFLOW VALVES

PROPERTY OWNER.

2.07 - 03

SHALL BE INSTALLED ON PORTION

OF LATERAL TO BE MAINTAINED BY

PVC REQUIRES 6" BEDDING

- FULL LENGTH OF SERVICE TRENCH

STANDARD DETAIL

Metropolitan Sewerage District

of Buncombe County, North Carolina SANITARY SEWER SERVICE


LESS THAN 5' DEEP


DATE APPROVED: MARCH 2017

SHALL BE COMPACTED IN 6" LIFTS

DocuSign Envelope ID: A27882DC-D5A5-405A-A857-A8420D030326

OWNER TYPICAL DETAILS

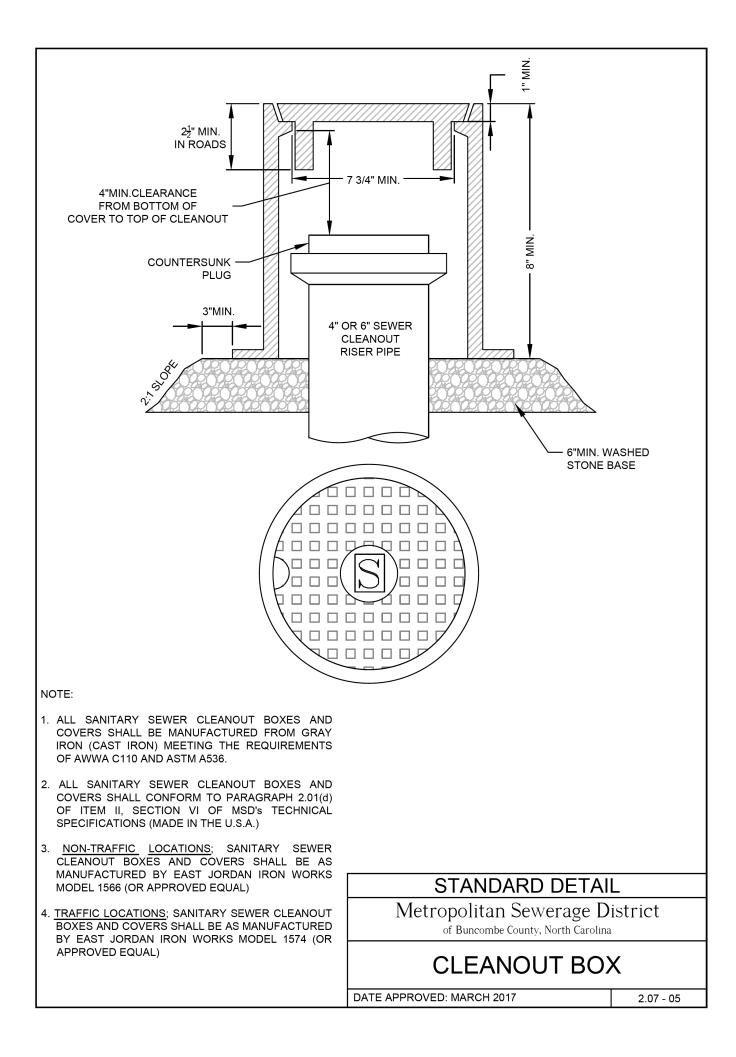

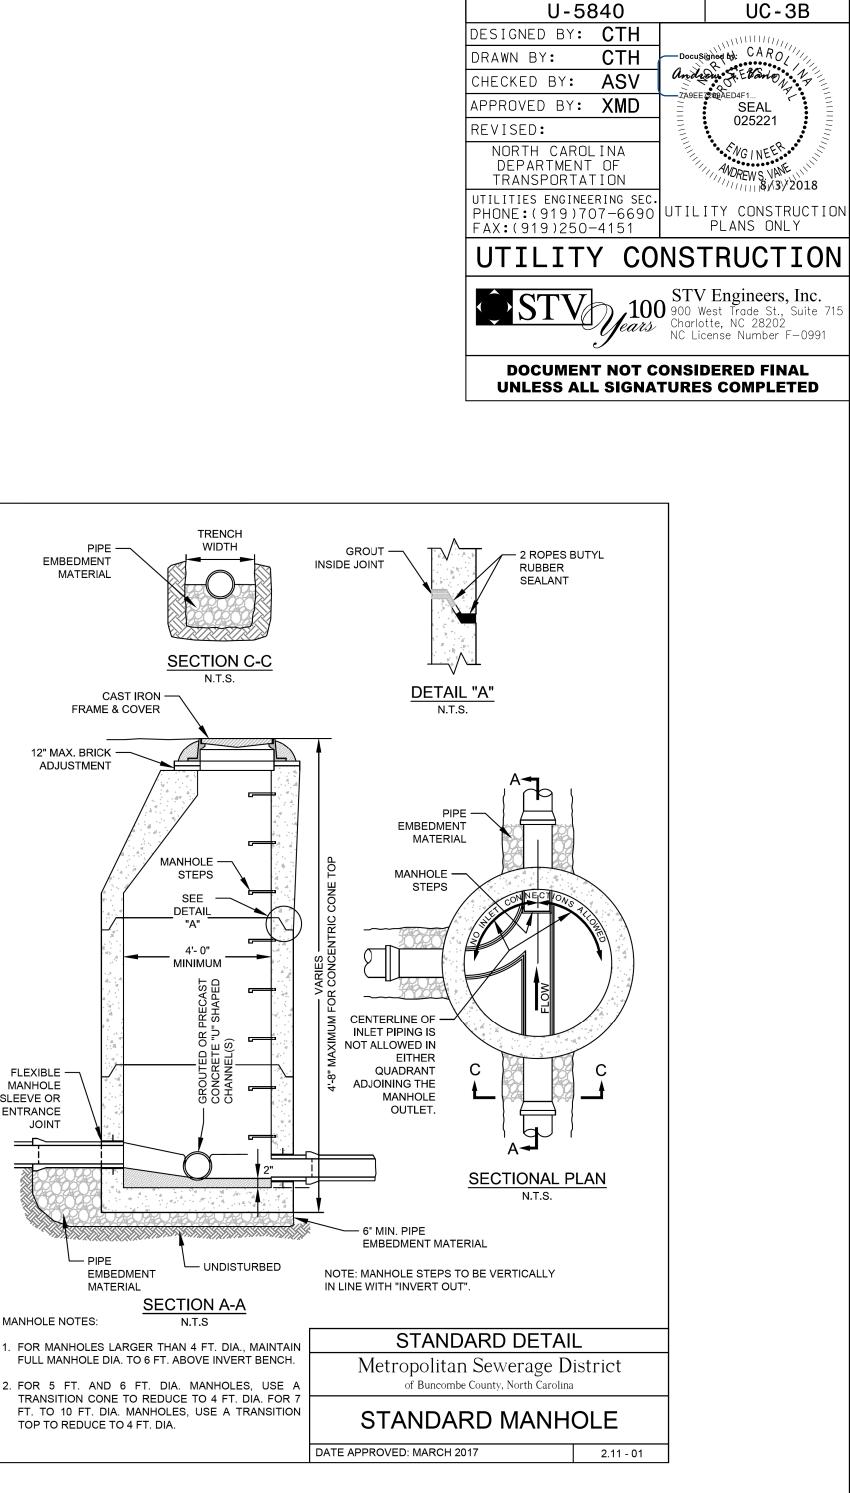

PROJECT REFERENCE NO.

SHEET NO.