


8/23/99



PROJ. REFERENCE NO.  
U-5840

SHEET NO.  
X-13

75 70 65 60 55 50 45 40 35 30 25 20 15 10 5 0 5 10 15 20 25 30 35 40 45 50 55 60 65 70 75

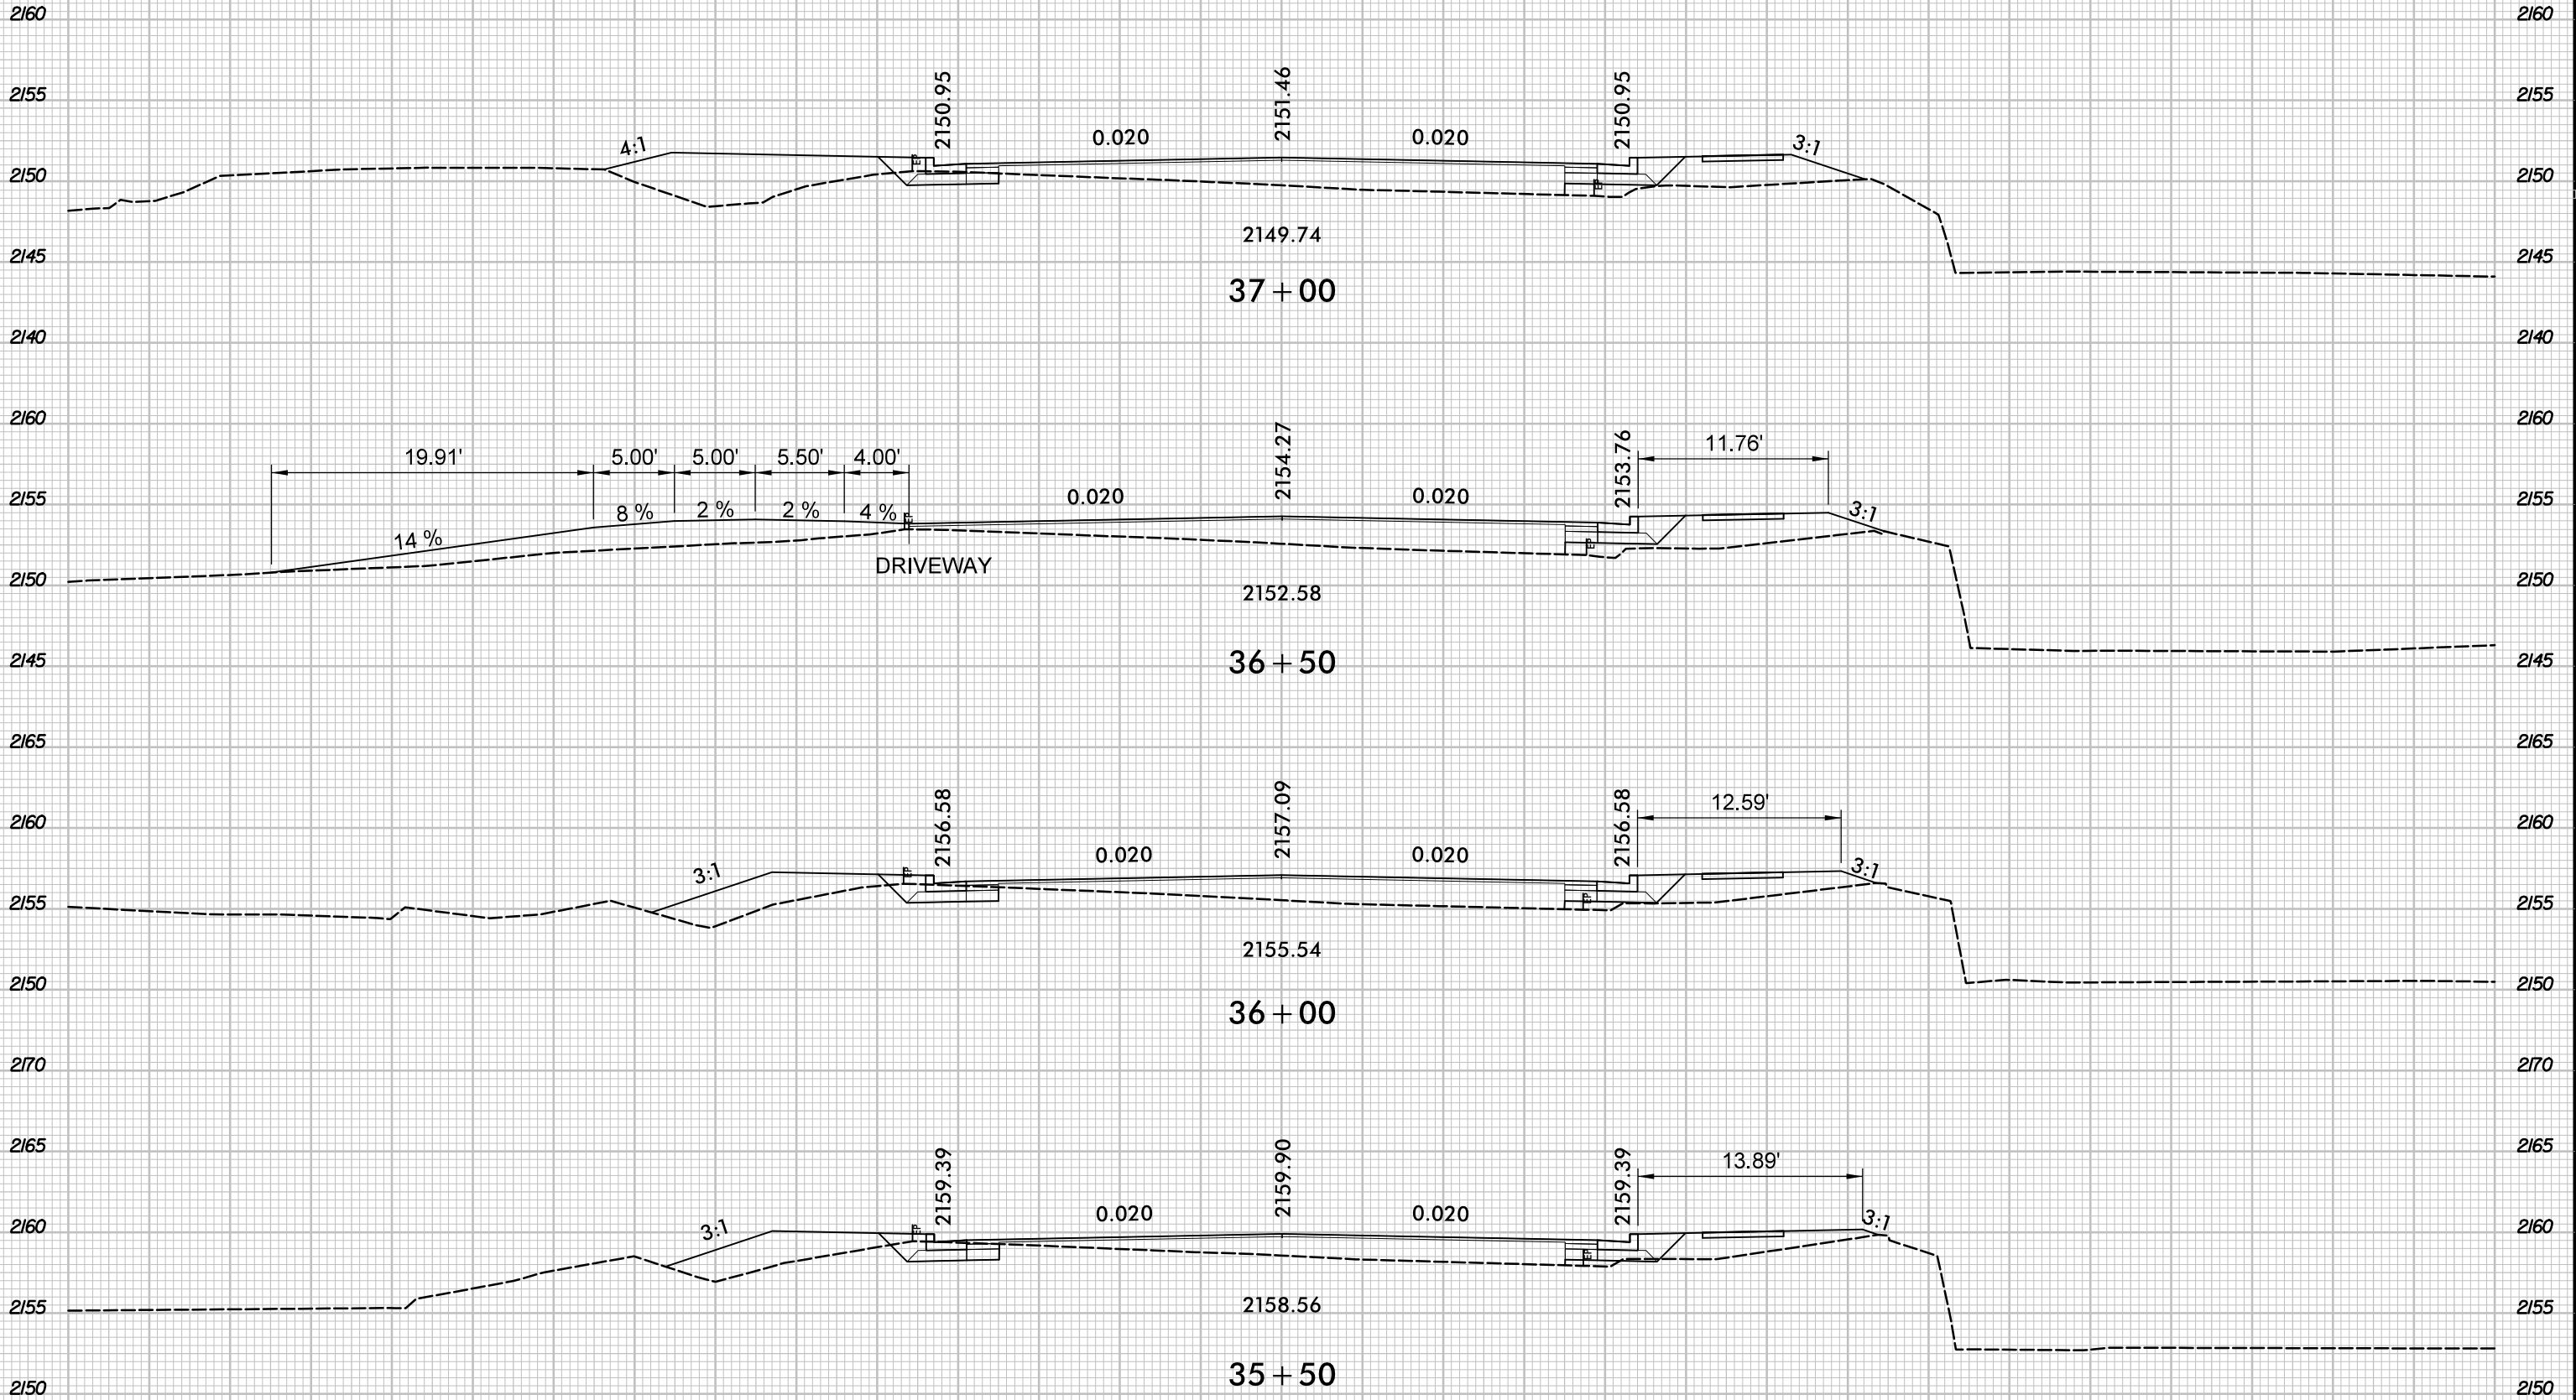

75 70 65 60 55 50 45 40 35 30 25 20 15 10 5 0 5 10 15 20 25 30 35 40 45 50 55 60 65 70 75

5/3/2018  
R:\Roadway\Corridor Modeling\U-5840\_rdy\_XPL\_L.dgn  
chillim2