
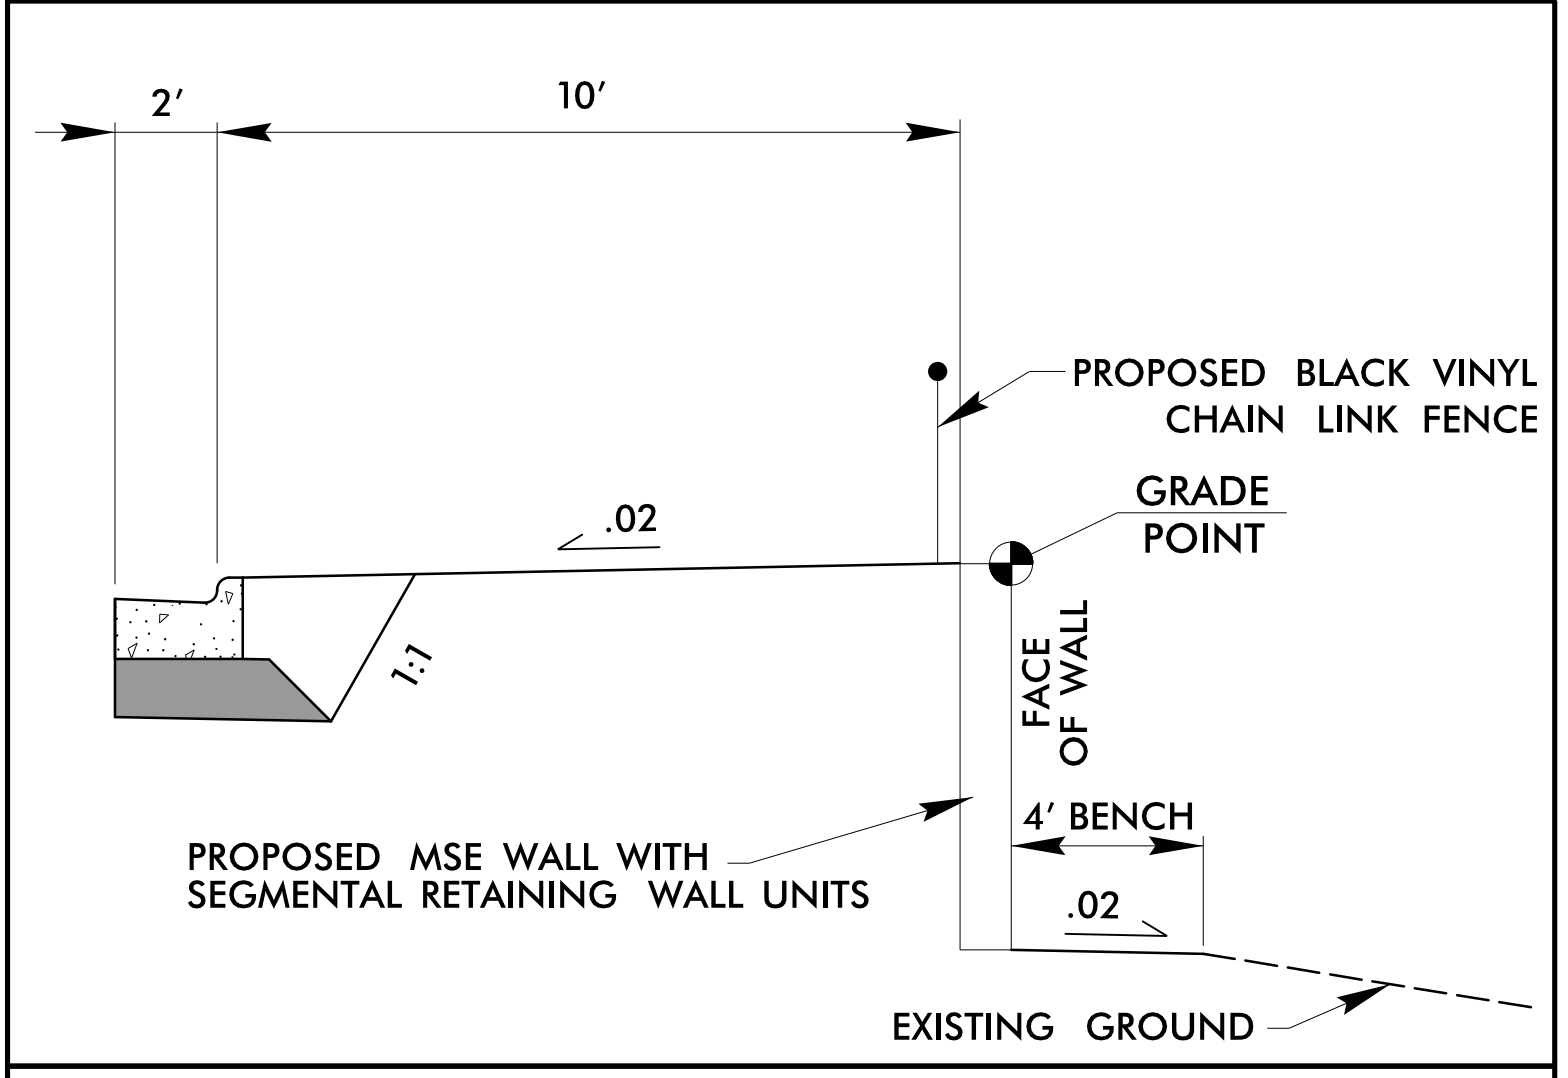


PROJECT REFERENCE NO. U-5840	SHEET NO. W-3
RW SHEET NO.	
ROADWAY DESIGN ENGINEER	


DOCUMENT NOT CONSIDERED FINAL UNLESS ALL SIGNATURES COMPLETED

STV 100 Years STV Engineers, Inc.
 800 West Trade St., Suite 715
 Charlotte, NC 28202
 NC License Number F-0991

RETAINING WALL #3 DETAIL SHEET

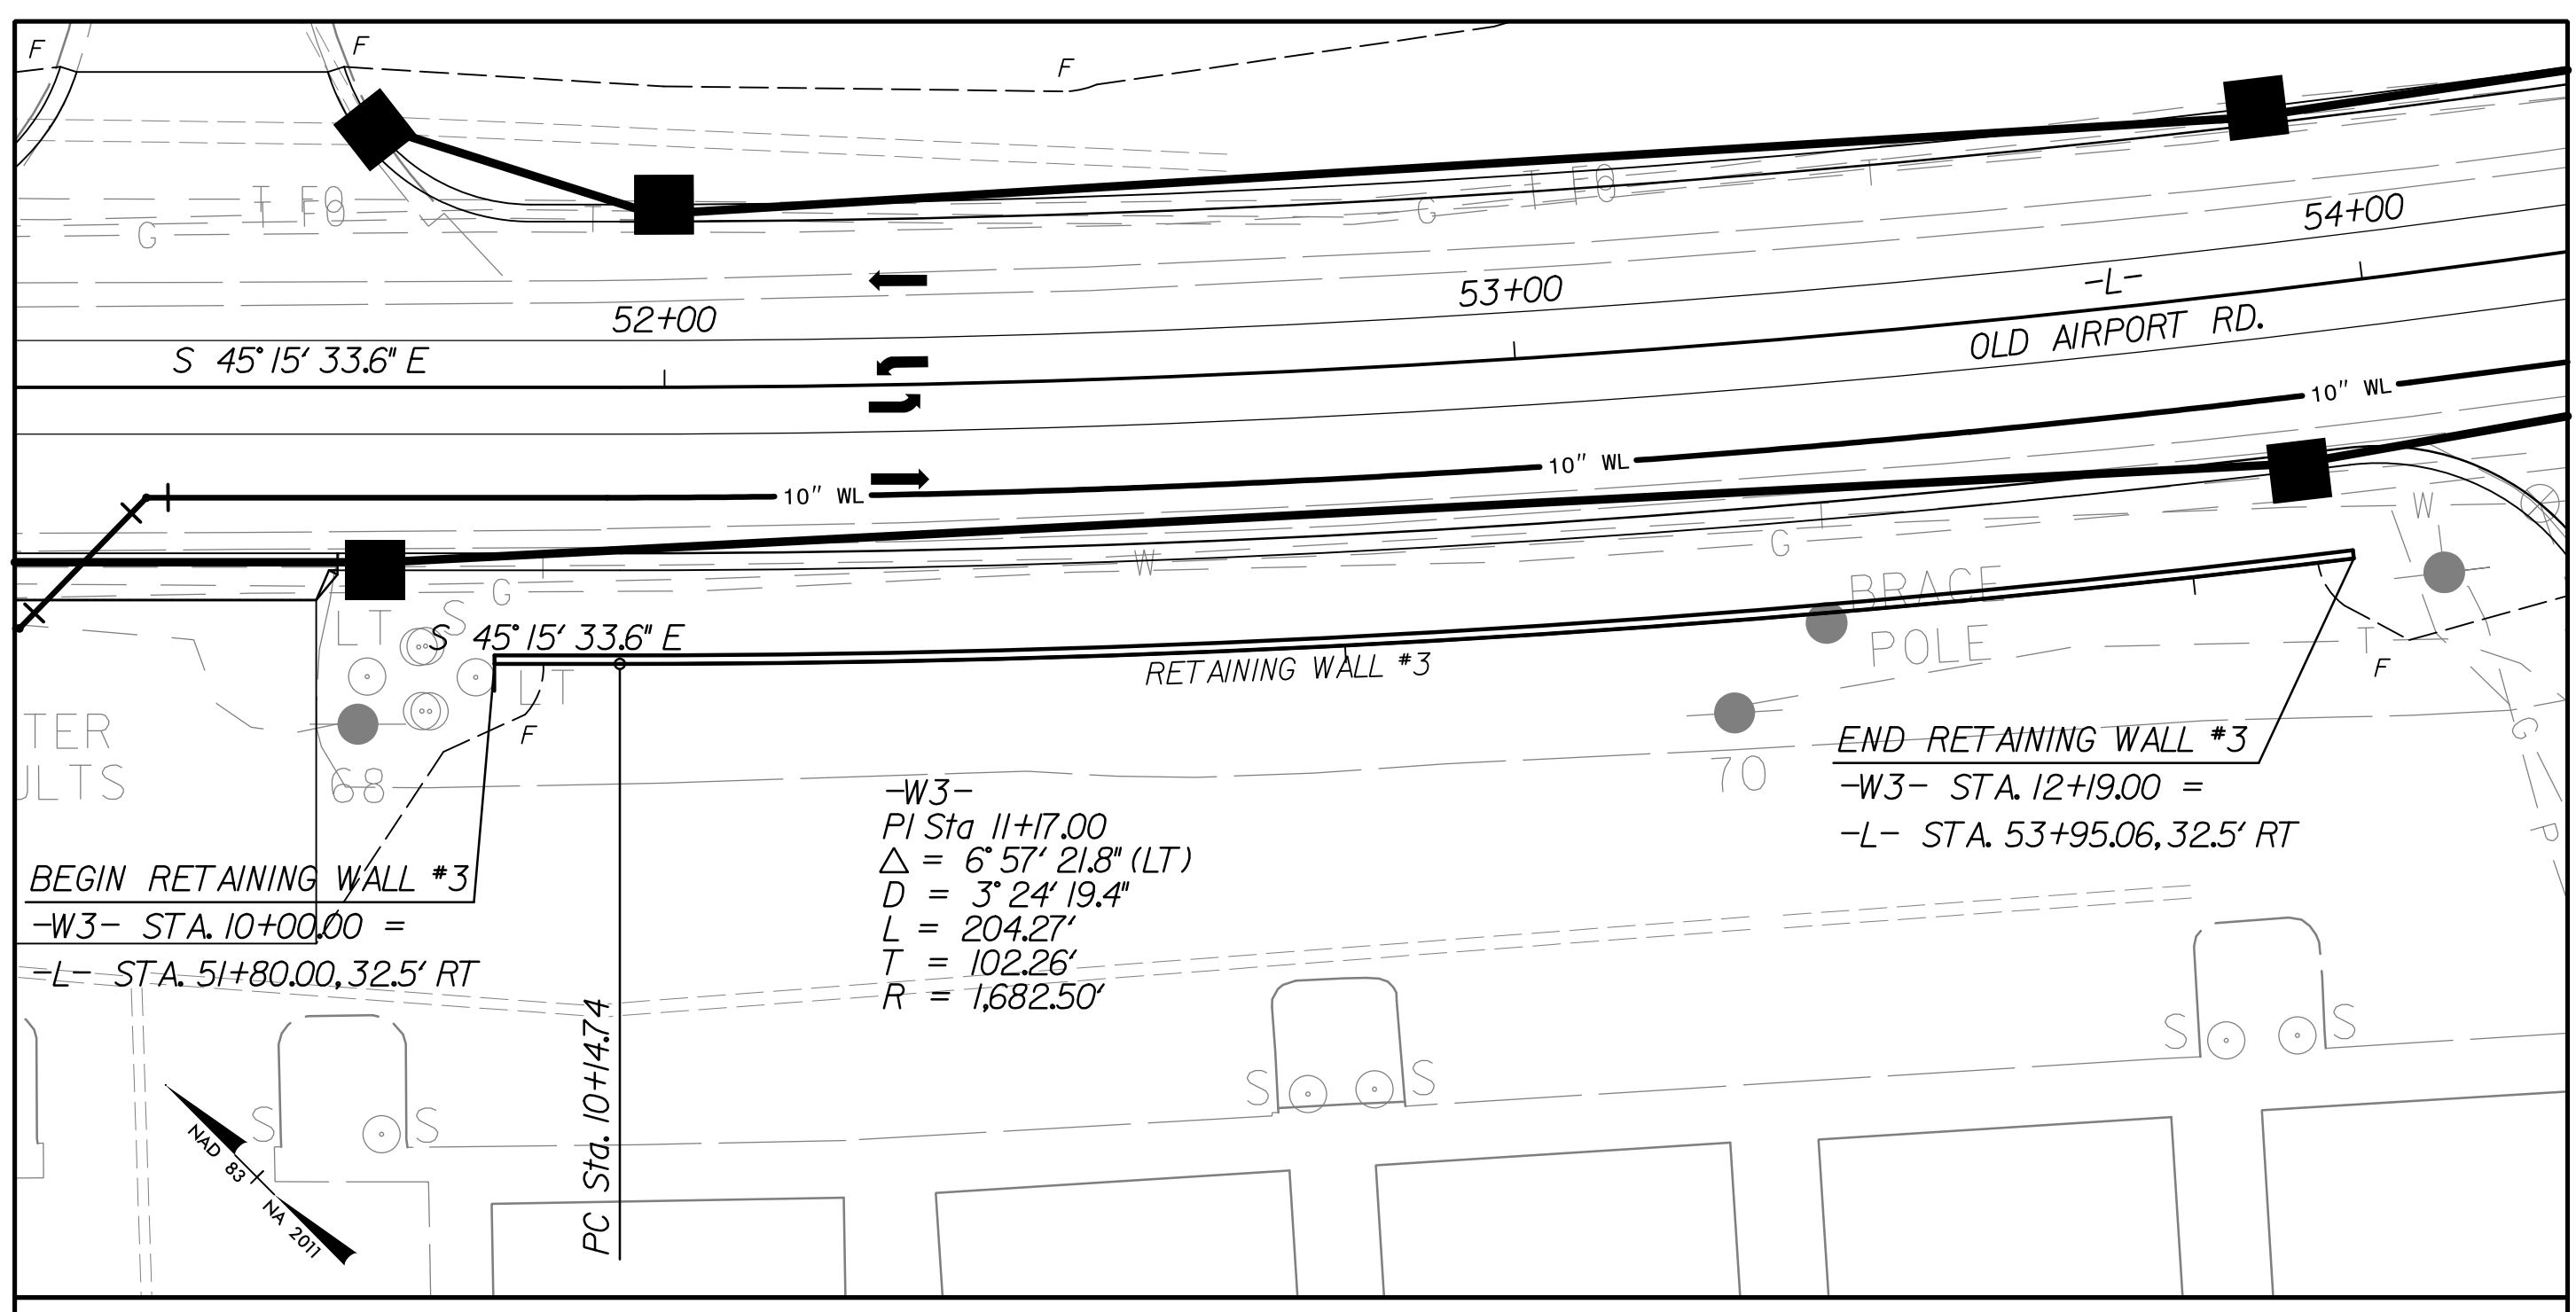

THE WALL ENVELOPE DOES NOT ACCURATELY DEPICT THE ACTUAL FACE OF WALL

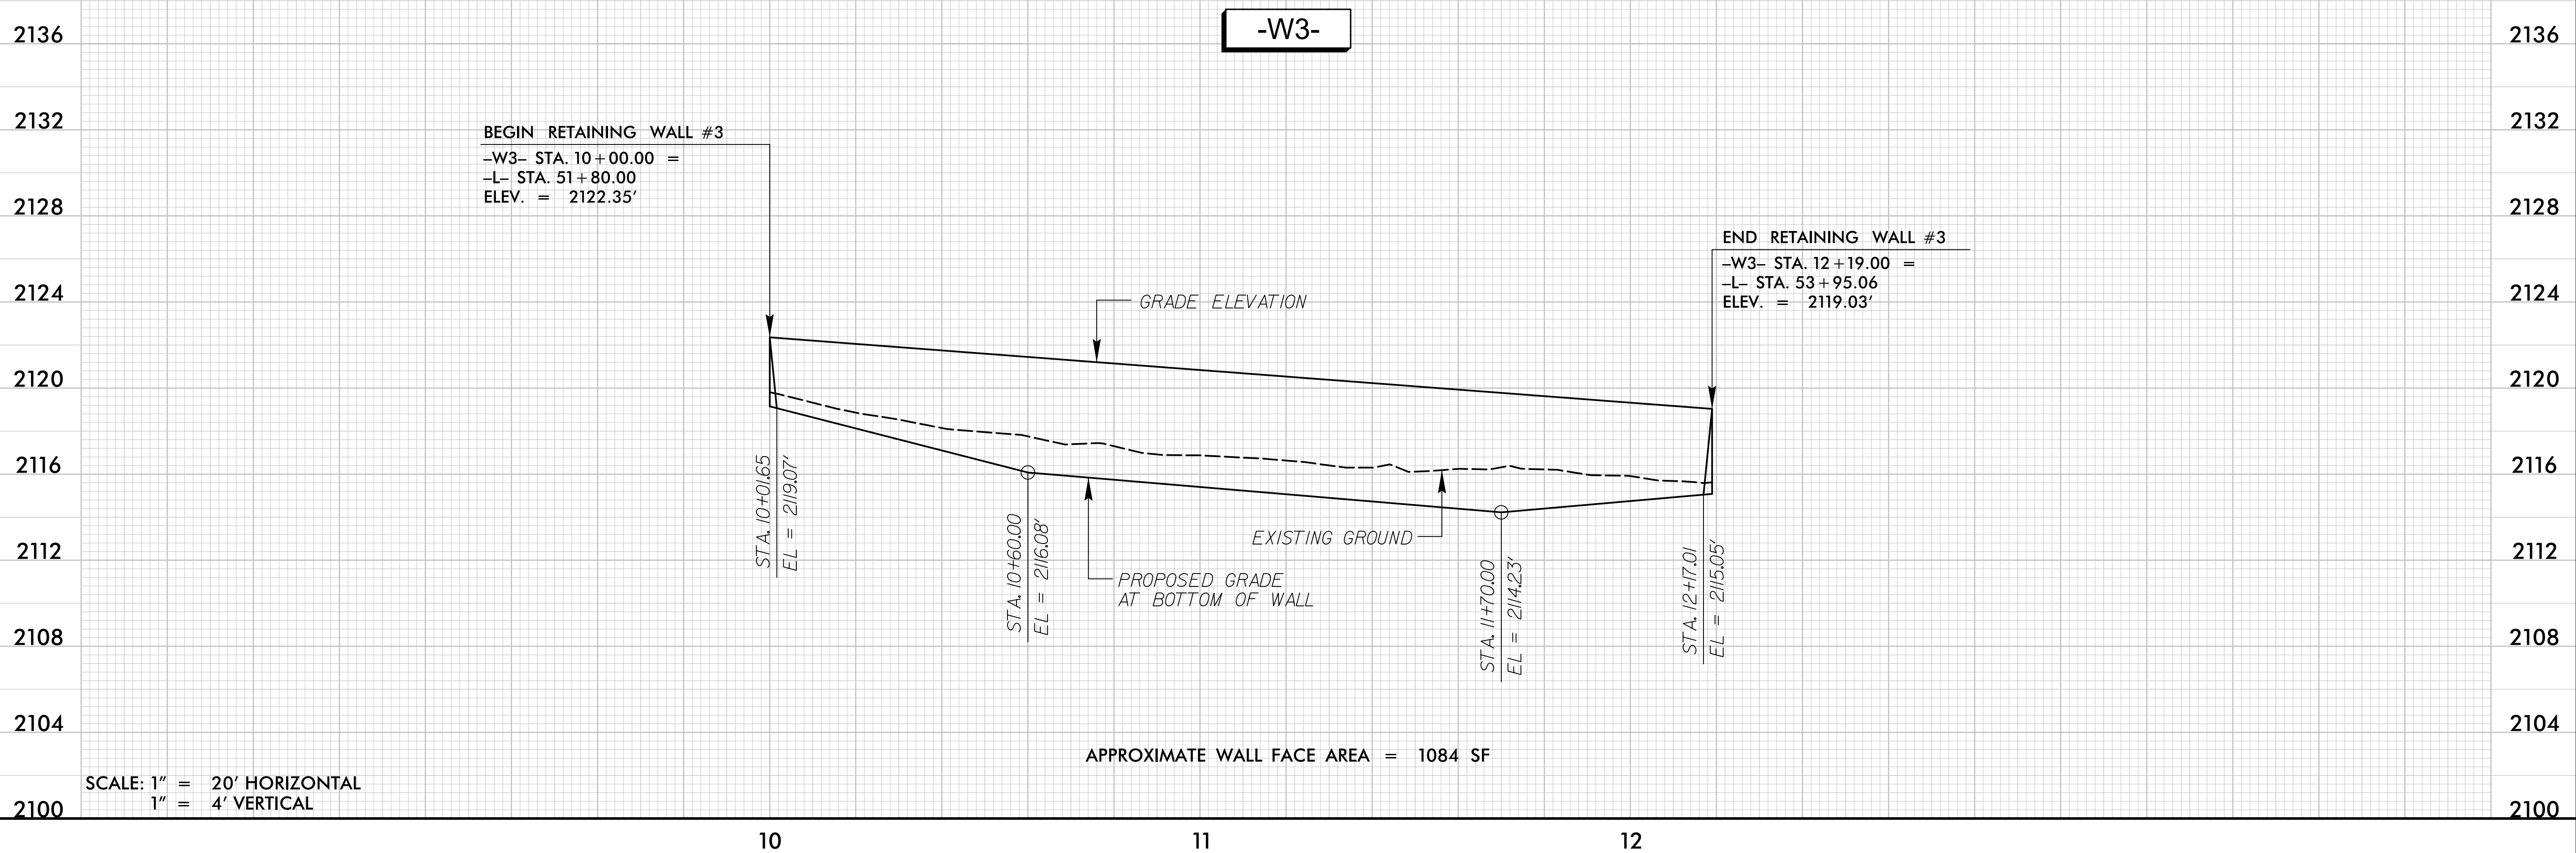

8/17/19

F:\14\2018\14201809\Proj\Wallis\SHIT-U-5840-rdy-pshW-3.dgn