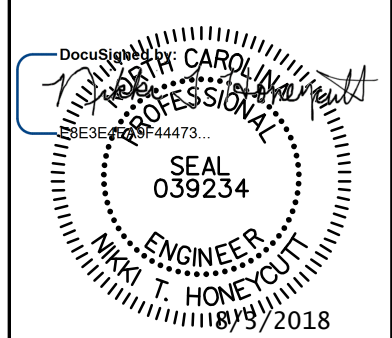

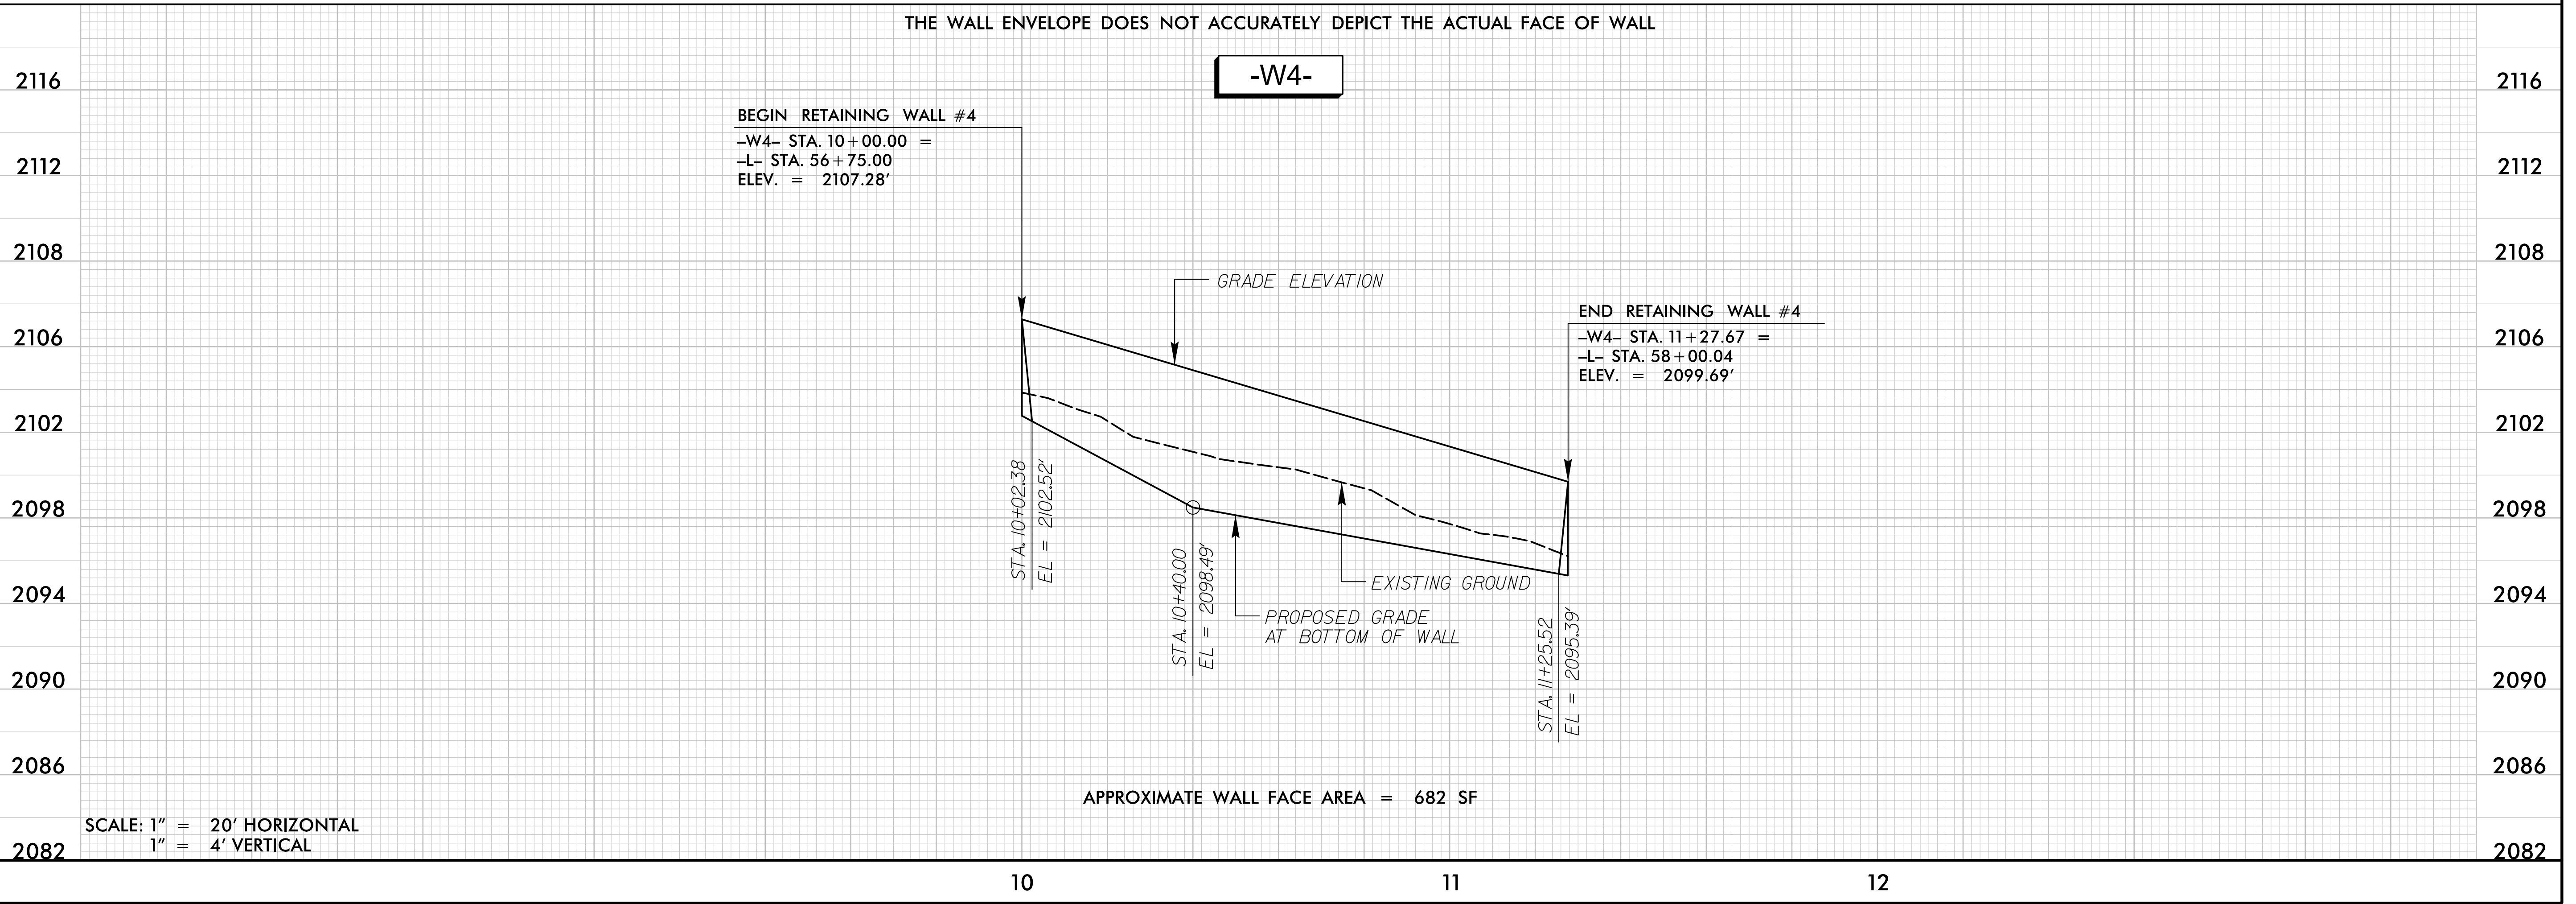
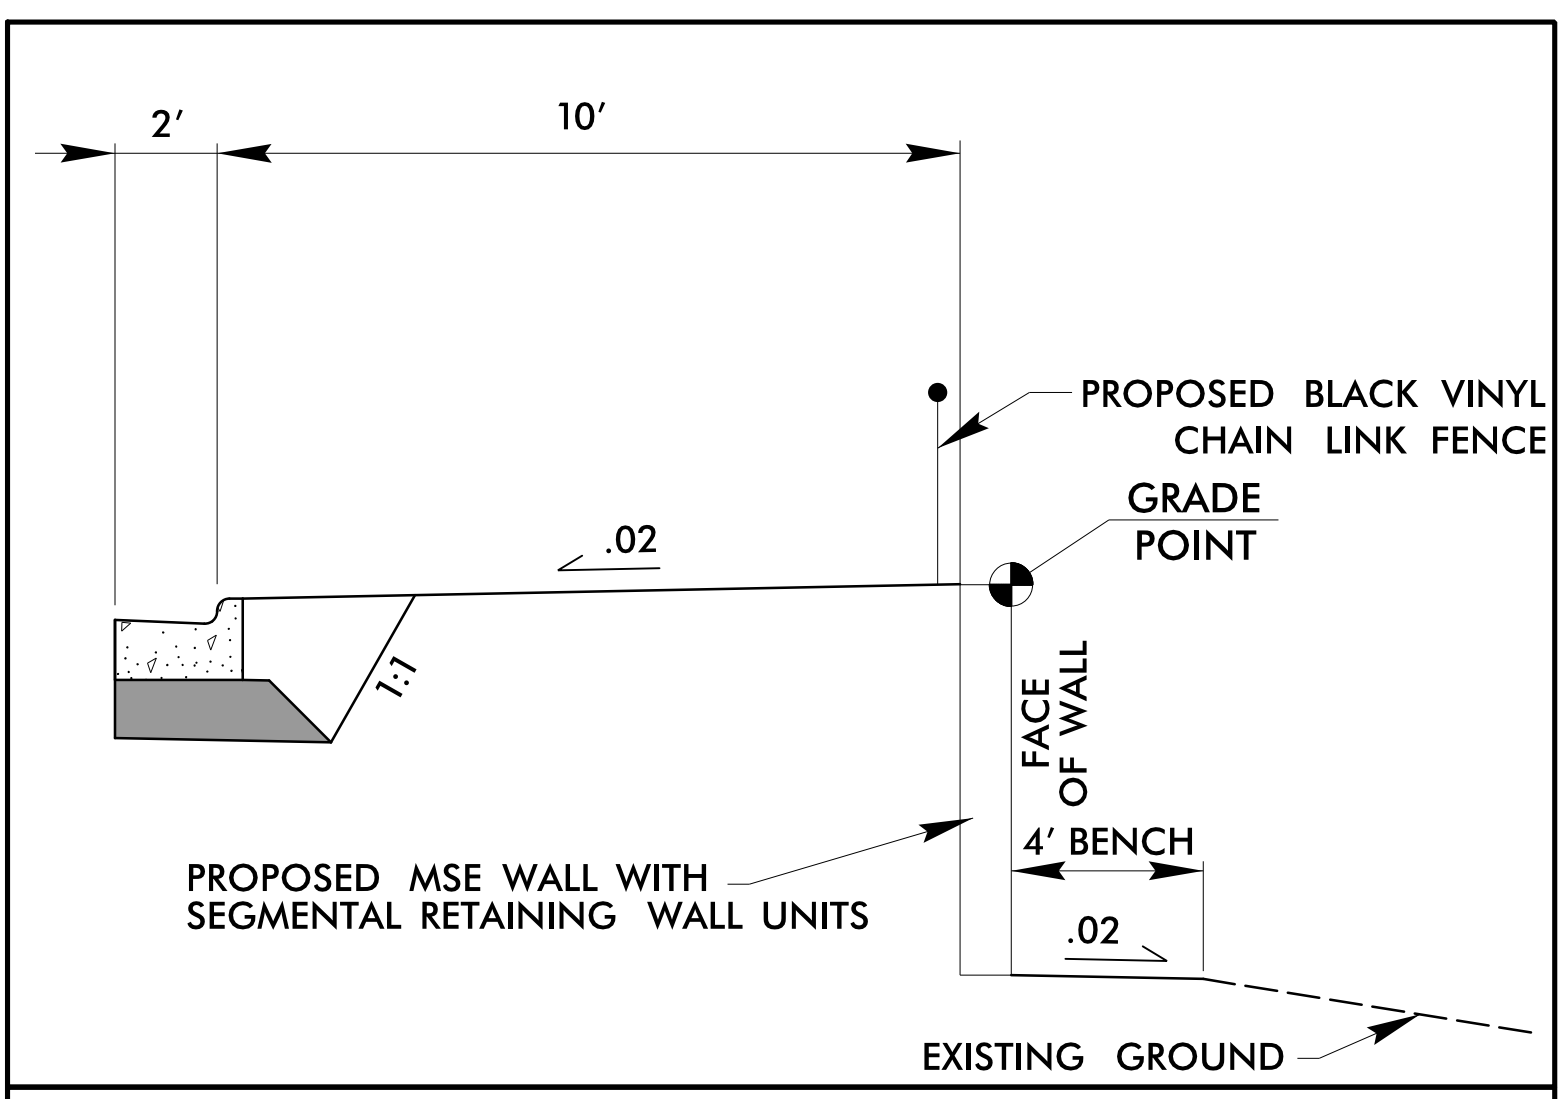
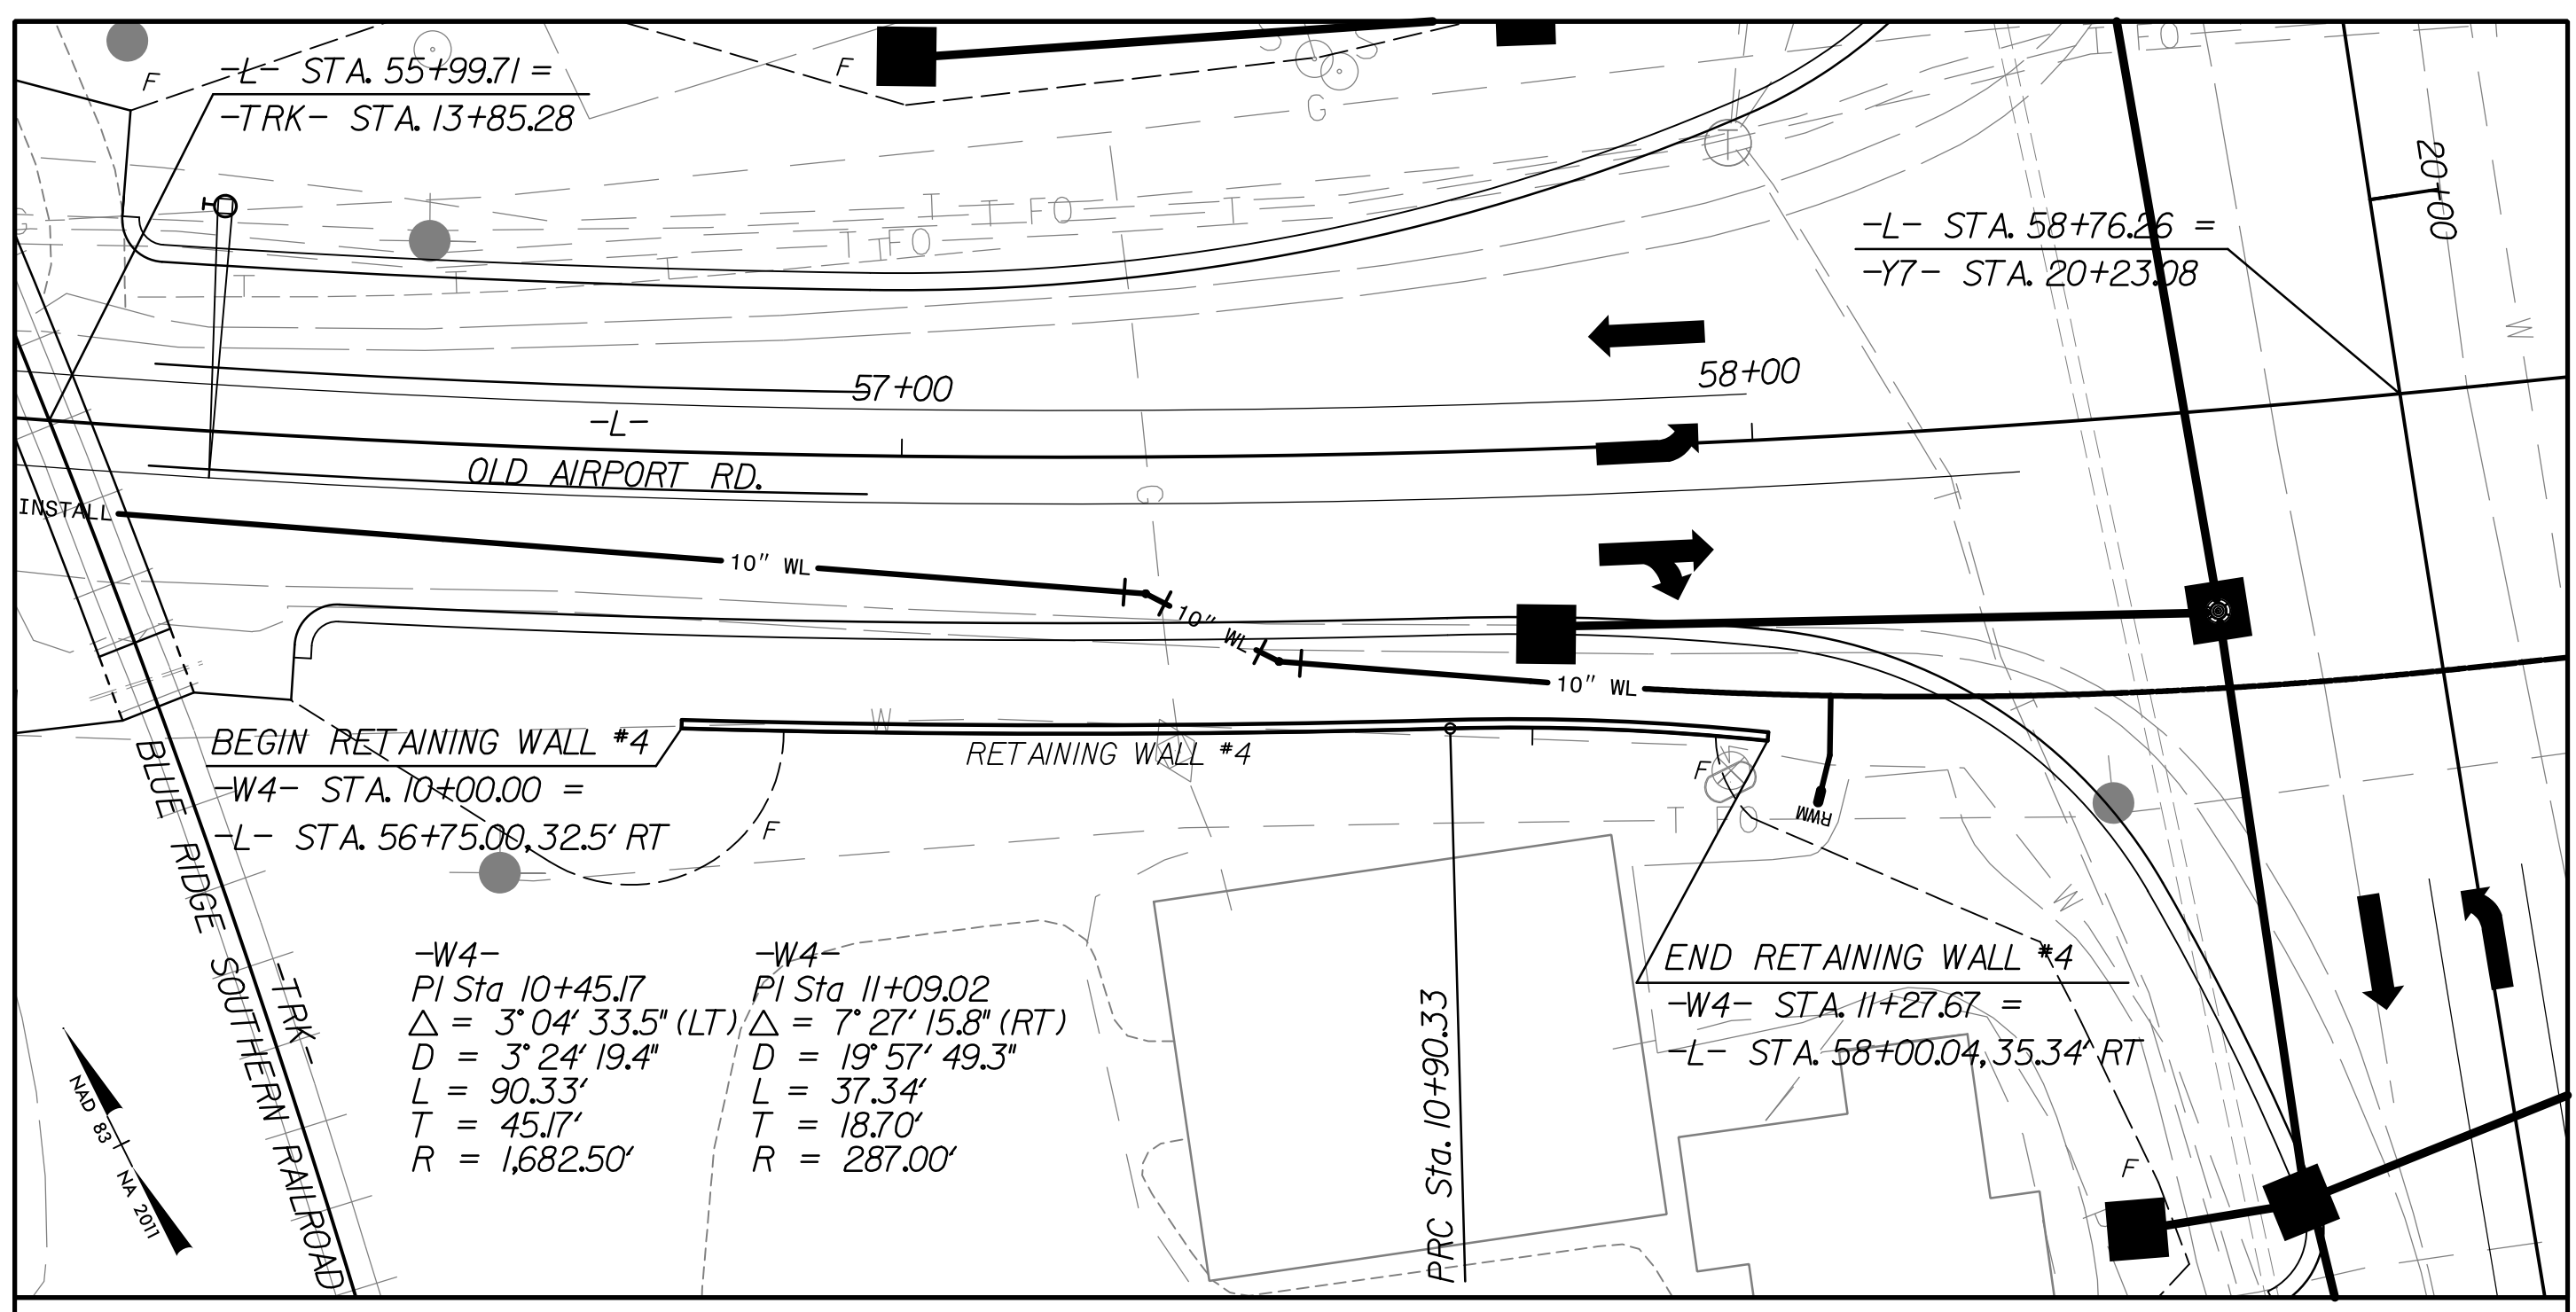


8/17/19

RETAINING WALL #4 DETAIL SHEET

PROJECT REFERENCE NO. <i>U-5840</i>	SHEET NO. <i>W-4</i>
RW SHEET NO.	
ROADWAY DESIGN ENGINEER	
	
DOCUMENT NOT CONSIDERED FINAL UNLESS ALL SIGNATURES COMPLETED	
 STV Engineers, Inc. <small>300 West Trade St., Suite 715 Charlotte, NC 28202 NC License Number F-0991</small>	



F:\14\2016\chili\temp\Proj\Walls\SHIT\U-5840_rdy_pshW-4.dgn
 8/14/2016 10:51 AM