


ALTERNATE PHASING DIAGRAM

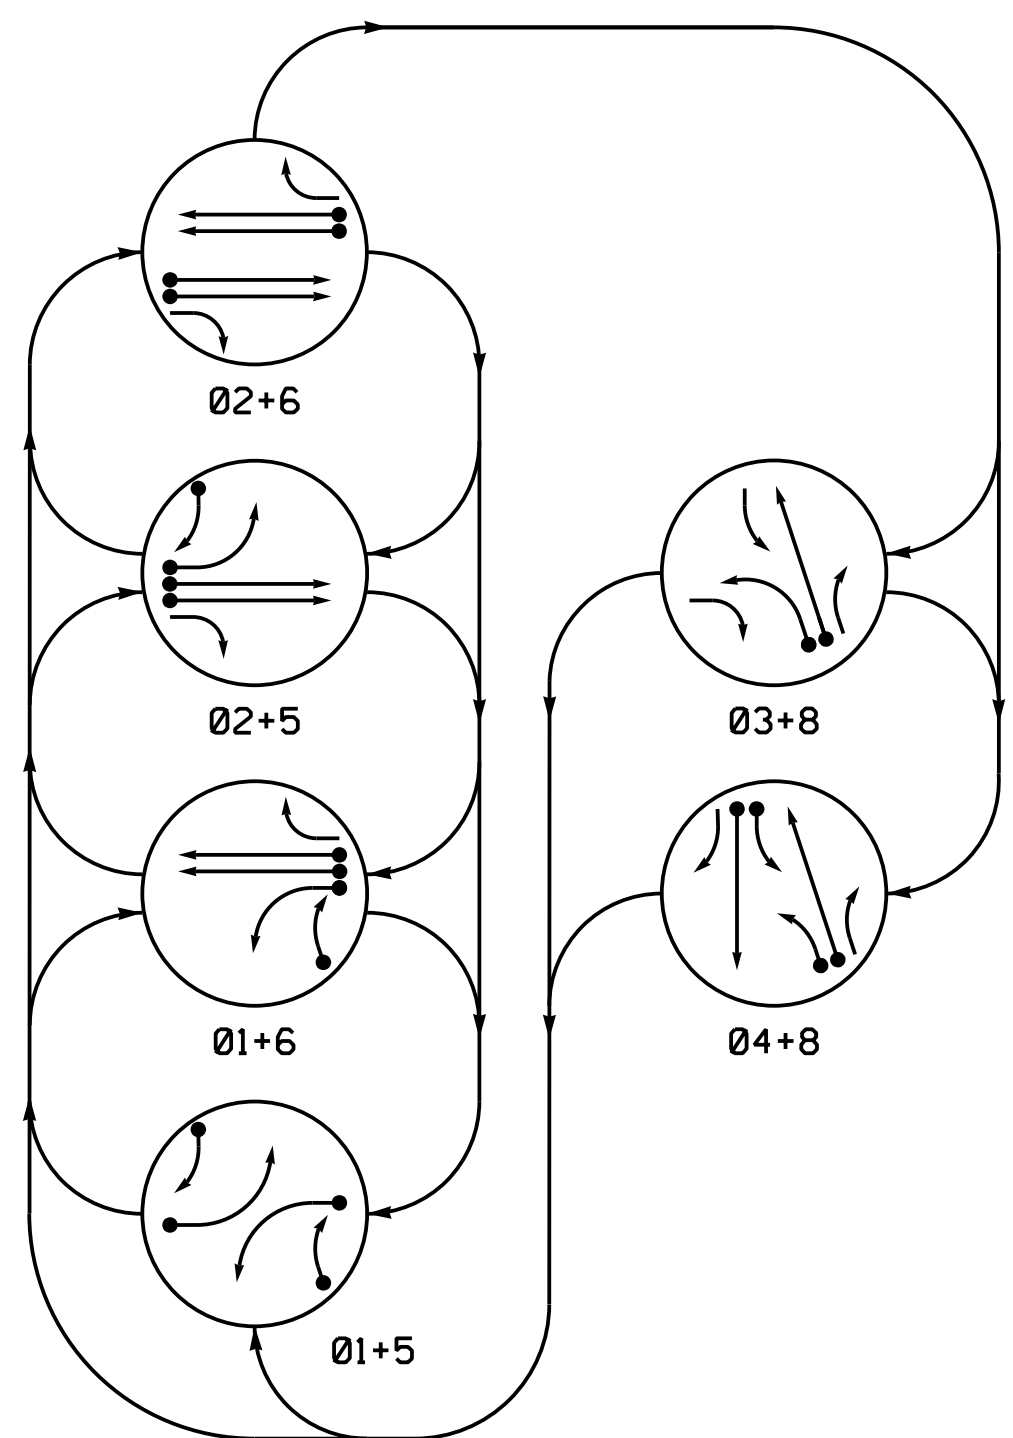

PHASING DIAGRAM DETECTION LEGEND


- DETECTED MOVEMENT
- - - - - UNDETECTED MOVEMENT (OVERLAP)
- UNSIGNALIZED MOVEMENT
- - - - - PEDESTRIAN MOVEMENT

ALTERNATE PHASING TABLE OF OPERATION

SIGNAL FACE	PHASE						FLASH
	01+5	02+5	03+8	04+8	01+6	02+6	
11	—	—	—	—	—	—	Y
21	R	R	G	G	R	R	Y
22	R	R	G	G	R	R	Y
31	—	—	—	—	—	—	Y
41	—	—	—	—	—	—	Y
42,43	R	R	R	R	R	R	G
44	—	—	—	—	—	—	Y
51	—	—	—	—	—	—	Y
61,62	R	G	R	G	R	R	Y
81,82	R	R	R	R	G	G	R
83	—	—	—	—	—	—	Y

SIGNAL FACE I.D.


All Heads L.E.D.

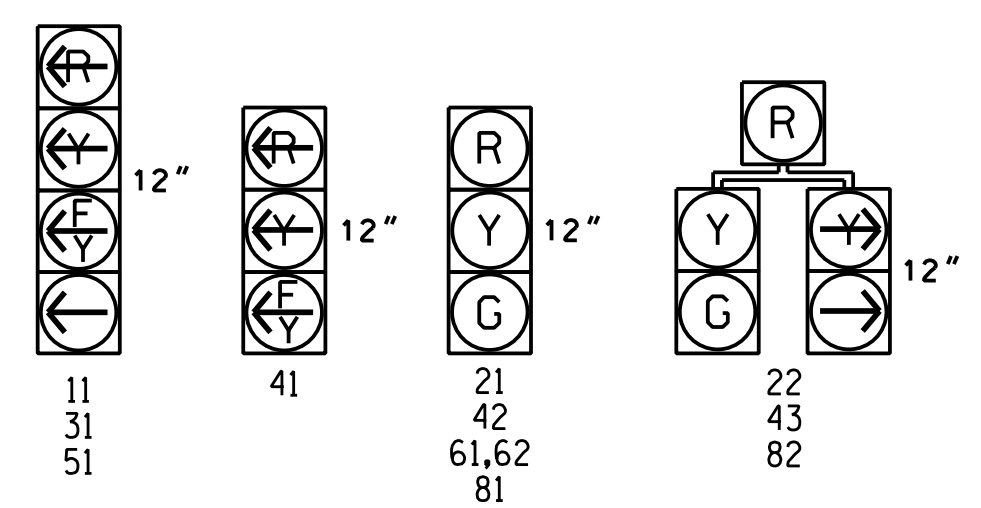

Signal Upgrade
 Temporary Design 3
 Construction Phase III
 Sheet 2 of 2

**DOCUMENT NOT CONSIDERED FINAL
 UNLESS ALL SIGNATURES COMPLETED**

HNTB HNTB NORTH CAROLINA, P.C.
 343 E. Six Forks Road, Suite 200
 Raleigh, North Carolina 27609
 NC License No: C-1554
 (919) 546-8997

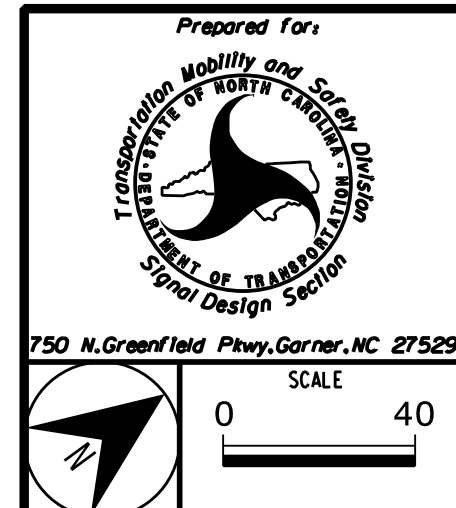

US 17 (Market Street) at
 SR 1363 (Bayshore Drive)/
 SR 2717 (Torchwood Boulevard)
 Division 03 New Hanover Co. Wilmington
 PLAN DATE: February 2018 REVIEWED BY: A.D. Klinksiek
 PREPARED BY: A.H. Thornburg REVIEWED BY: N.R. Simmons

DocuSigned by:
 Natasha R. Simmons 8/1/2018
 SIGNATURE DATE
 SIG. INVENTORY NO. 03-0369T3

