
OVERLAP PROGRAMMING DETAIL


(program controller as shown below)

FROM MAIN MENU PRESS '8' (OVERLAPS '1' (VEHICLE OVERLAP SETTINGS).
PRESS '+'
PAGE 1: VEHICLE OVERLAP 'B' SETTINGS PHASE: 12345678910111213141516 VEH OVL PARENTS: X X VEH OVL NOT VEH: VEH OVL NOT PED: VEH OVL GRN EXT: STARTUP COLOR: RED YELLOW GREEN FLASH COLORS: RED YELLOW X GREEN SELECT VEHICLE OVERLAP OPTIONS: (Y/N) FLASH YELLOW IN CONTROLLER FLASH?N GREEN EXTENSION (0-255 SEC)0 YELLOW CLEAR (0=PARENT.3-25.5 SEC)00 RED CLEAR (0=PARENT.0.1-25.5 SEC)00 OUTPUT AS PHASE # (0=NONE. 1-16)0
PRESS '+' TWICE
PAGE 1: VEHICLE OVERLAP 'D' SETTINGS PHASE: 12345678910111213141516 VEH OVL PARENTS: XX VEH OVL NOT VEH: VEH OVL NOT PED: VEH OVL GRN EXT: STARTUP COLOR: _ RED _ YELLOW _ GREEN FLASH COLORS: _ RED _ YELLOW X GREEN SELECT VEHICLE OVERLAP OPTIONS: (Y/N) FLASH YELLOW IN CONTROLLER FLASH?N GREEN EXTENSION (0-255 SEC)0 YELLOW CLEAR (0=PARENT.3-25.5 SEC)0 OUTPUT AS PHASE # (0=NONE, 1-16)0

OVERLAP PROGRAMMING COMPLETE

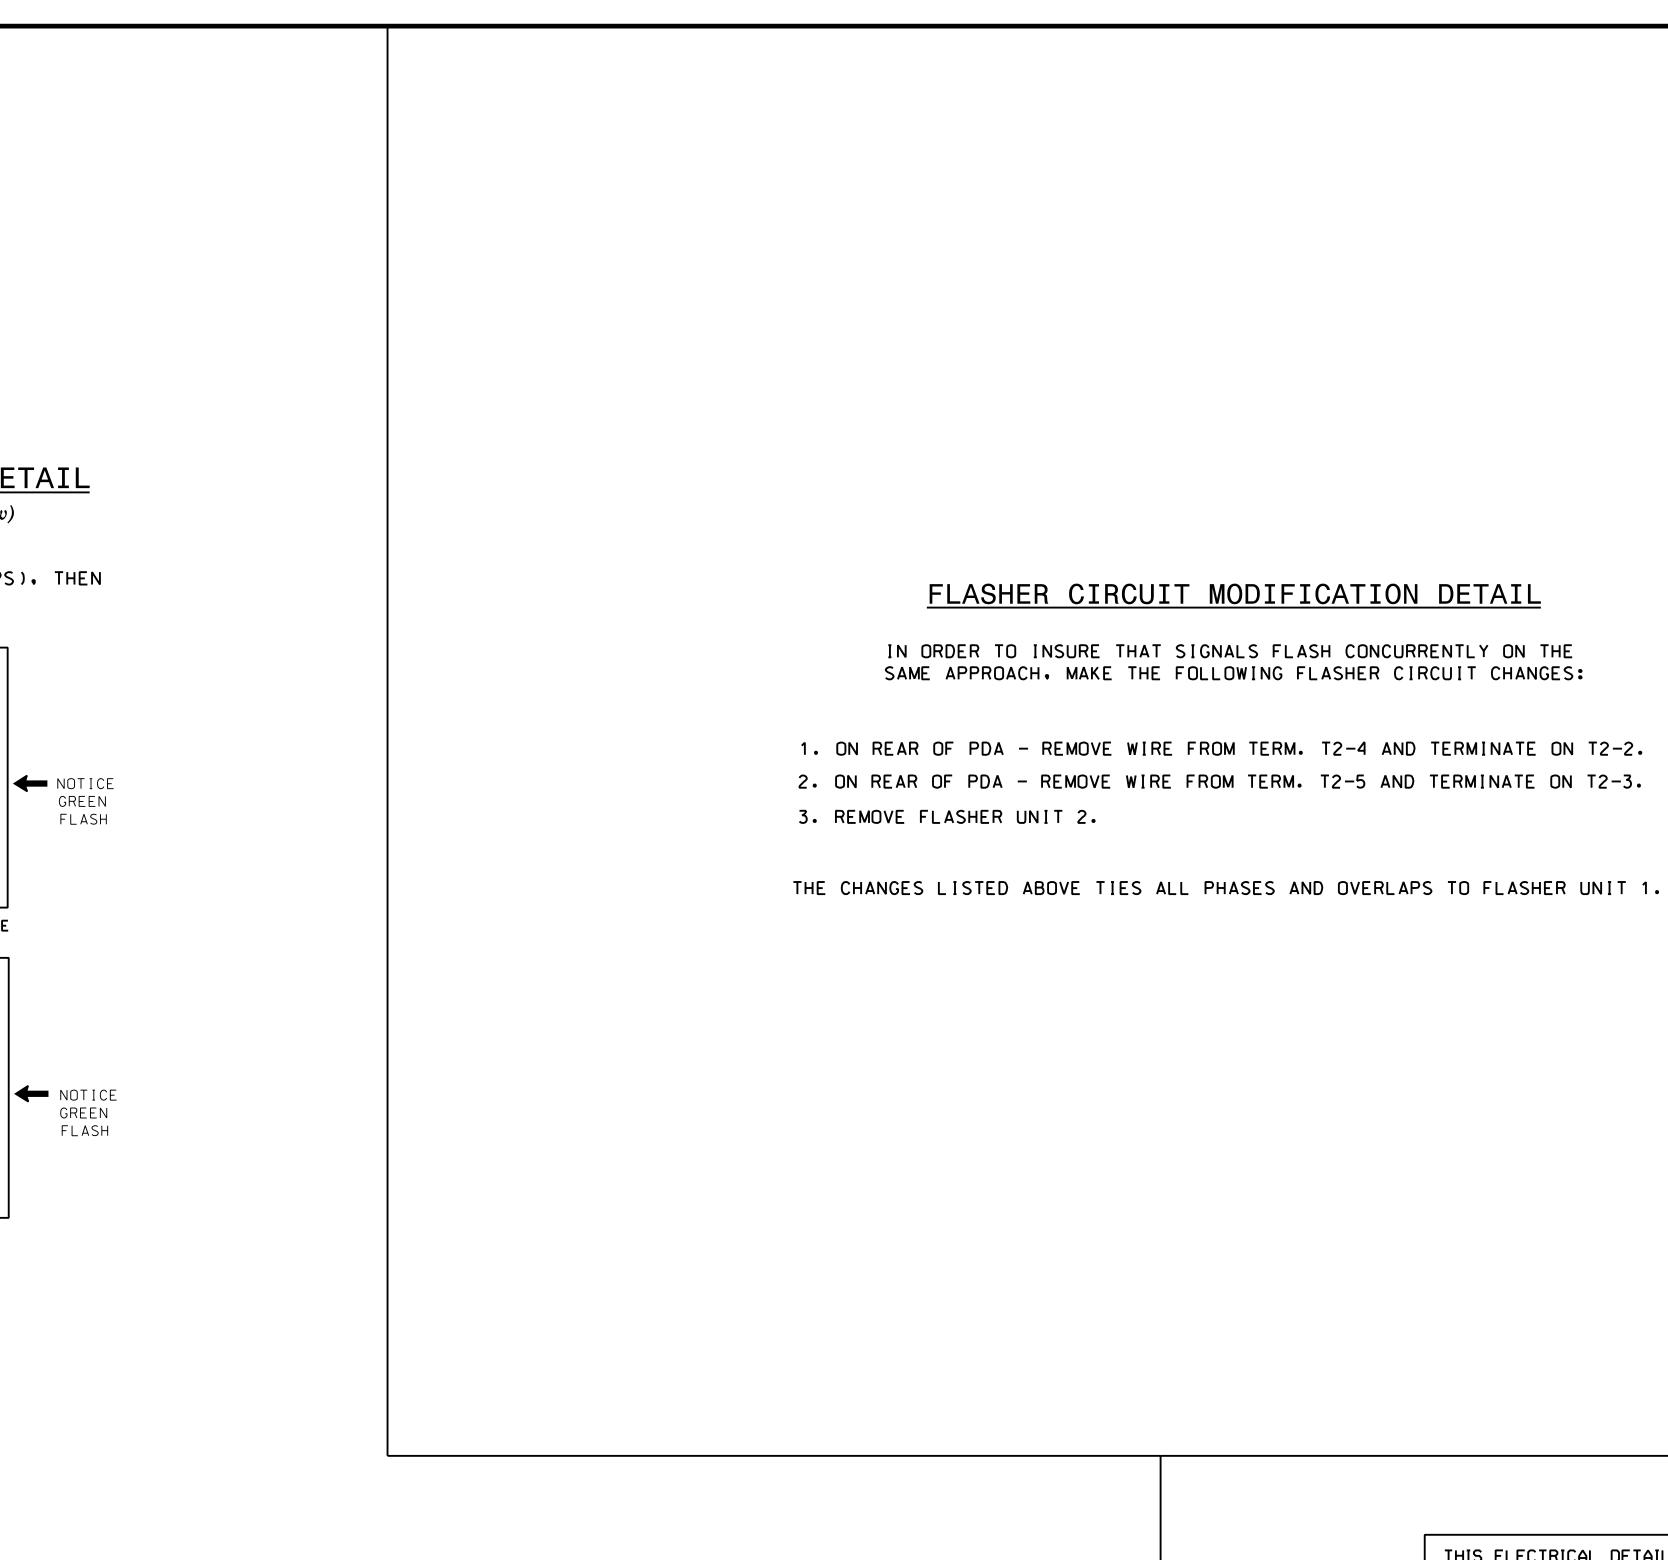

Ele Sig ELECTR

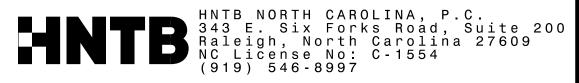

PROJECT REFERENCE NO.	SHEET NO.
U-4902D	Sig. 14.2

FLASHER CIRCUIT MODIFICATION DETAIL

IN ORDER TO INSURE THAT SIGNALS FLASH CONCURRENTLY ON THE SAME APPROACH, MAKE THE FOLLOWING FLASHER CIRCUIT CHANGES:

	THIS ELECTRICAL DETAIL IS FOR THE SIGNAL DESIGN: 03-0380 DESIGNED: February 2018 SEALED: 8-1-18 REVISED: N/A		
Electrical Detail - Sheet 2 of 2			
Signal Upgrade	UNLESS ALL SIGNATURES COMPLETED		
ELECTRICAL AND PROGRAMMING DETAILS FOR:	US 17 (Market Street) at		
Prepared for:	SR 1402 (Porters Neck Road)/		
Mobility and Stand Stand	Porters Neck Center Entrance		
	Division 03 New Hanover Co. Wilmington 7 031464		
	PLAN DATE: February 2018 REVIEWED BY: A.D. Klinksiek		
G REAL STREET	PREPARED BY: A.H. Thornburg REVIEWED BY: N.R. Simmons		
Simals Management	REVISIONS INIT. DATE DocuSigned by:		
750 N.Greenfield Pkwy.Garner.NC 27529			
	SIG. INVENTORY NO. 03-0380		