
$\bigcirc$ 

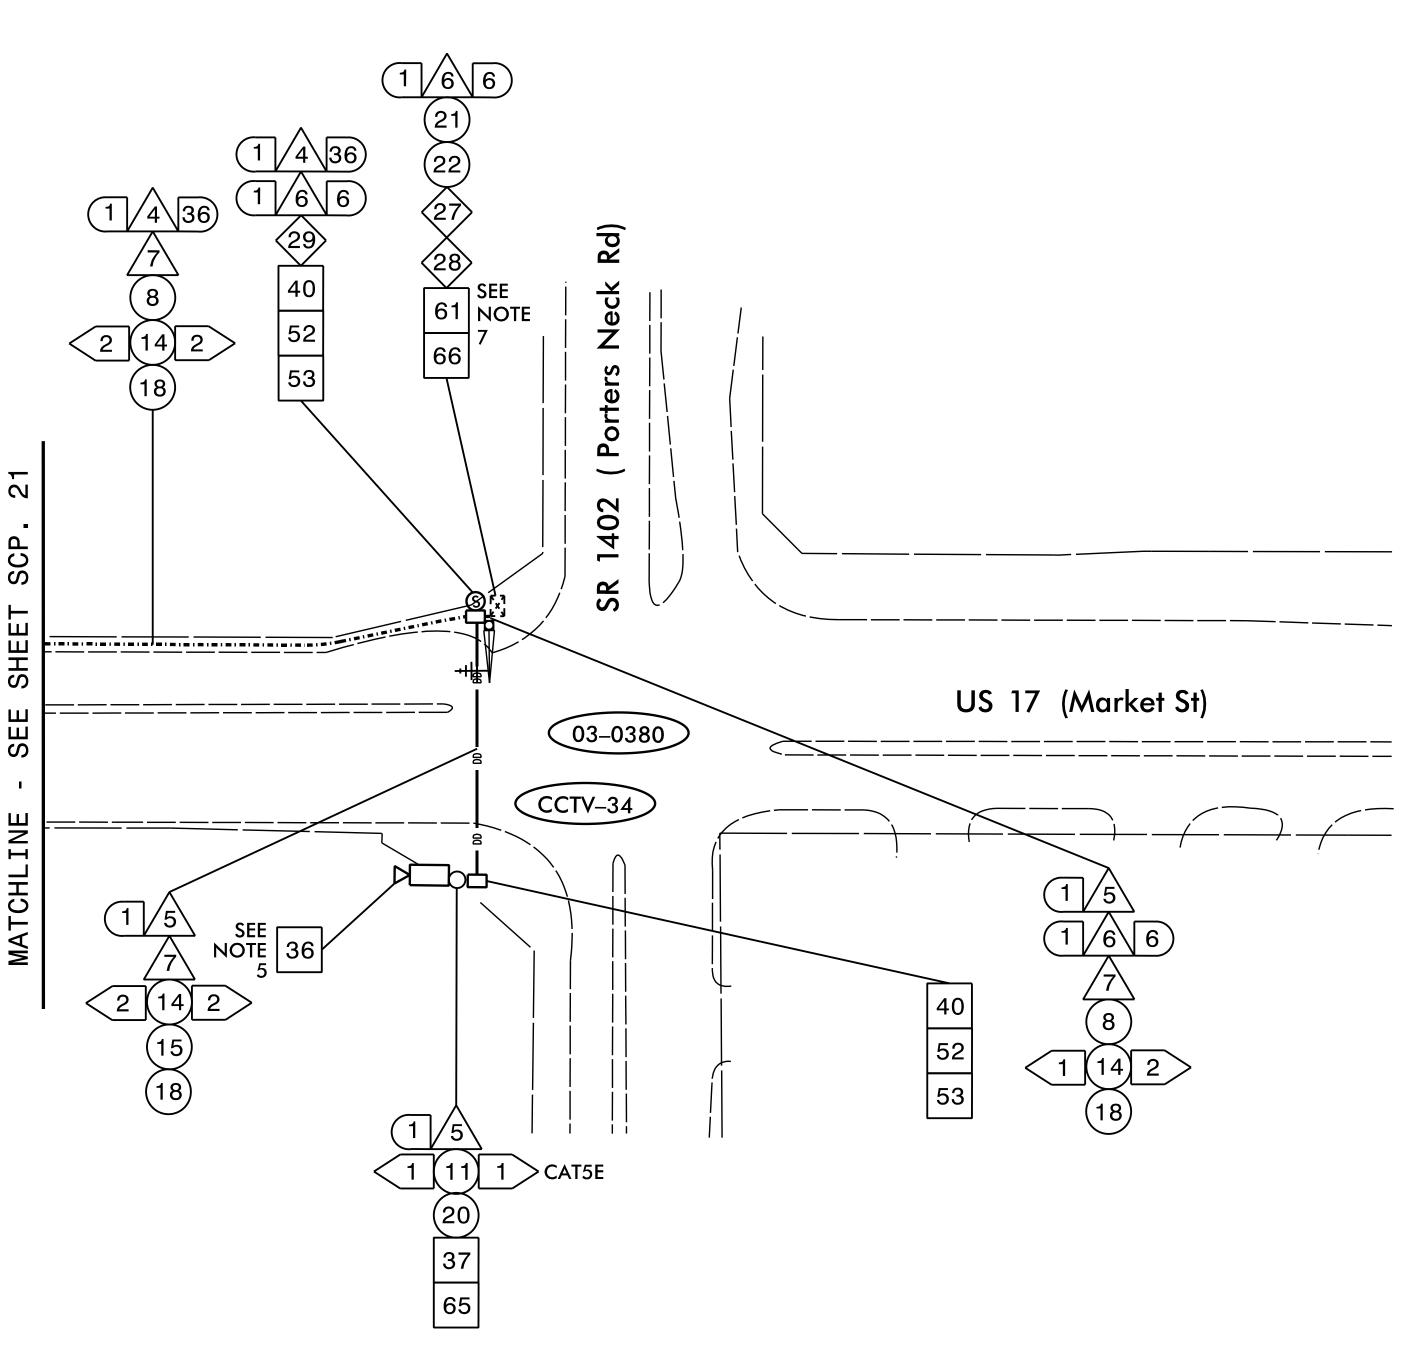




NOTES:

1. UNLESS OTHERWISE NOTED:

-ATTACH NEW MESSENGER CABLE MINIMUM 40 INCHES BELOW POWER. -ATTACH ON FRONT SIDE (FS) OF POLE.

- . SEAL ALL CONDUIT ENTRANCES WITH DUCT AND CONDUIT SEALER AT ALL JUNTION BOX/CABINET ENTRANCES. 3. TWO (2) WEEKS PRIOR TO BEGINNING WORK ON THE SIGNAL SYSTEM, CONTACT THE CITY OF WILMINGTON SIGNAL SYSTEMS MANAGEMENT ENGINEER, DENYS VIELKANOWITZ AT (910) 341–4676 TO ARRANGE FOR THE CITY OF WILMINGTON TO PROGRAM THE NEW FIELD ETHERNET SWITCHES WITH THE NECESSARY NETWORK CONFIGURATION DATA, INCLUDING BUT NOT LIMITED TO: THE PROJECT IP ADDRESS, DEFAULT GATEWAY, SUBNET MASK AND VLAN ID INFORMATION. NOTIFY THE SENIOR SIGNAL SYSTEM OPERATOR AFTER ALL WORK IS PERFORMED TO ENSURE THAT ALL FIBER CIRCUITS ARE FUNCTIONING PROPERLY. WORK IS NOT COMPLETE UNTIL THE SIGNAL SYSTEM IS BACK UP AND FUNCTIONAL.
- 4. CONTACT THE CITY OF WILMINGTON SIGNAL SYSTEMS MANAGEMENT ENGINEER, DENYS VIELKANOWITZ AT (910) 341–4676 TO CONFIRM THE LOCATION OF THE CCTV CAMERAS.
- . MOUNT THE CCTV CAMERA 5 FEET BELOW THE TOP OF THE POLE.
- 6. DO NOT INSTALL CONDUIT OR JUNCTION BOXES UNTIL THE LOCATION OF THE CCTV CAMERA HAS BEEN CONFIRMED BY THE CITY OF WILMINGTON SIGNAL SYSTEMS MANAGEMENT ENGINEER.
- . REMOVE THE EXISTING WIRELESS ASSEMBLY AND DELIVER TO THE ENGINEER.

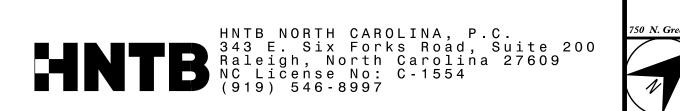

TMP

								FRUJ	ECT REFERENCE NO.	SHEET NO.
									U-4902D	SCP. 22
								۹		
	FINAL								OT CONSIDERED	
									IGNATURES COM	PLETED
				US	17 (M	IARKET	UNLESS		IGNATURES COM	PLETED
						IARKET JTING	unles: ST)		SEAL	
			)įvision	CAB	LE ROU	UTING	UNLESS ST) PLAN	S ALL S	SEAL	PLETED
Plans	Prepared for:		)ivision PLAN DATE:	CAB 03 Februa	LE ROU New Ha	UTING nover Co. REVIEWED BY:	UNLESS ST) PLAN Wilm T.R. Ter	<b>SALL S</b> nington rell	SEAL	PLETED
Plans	Prepared for: billity and FORTH FO	27529		CAB 03 Februa N.K.	LE ROU New Hai ary 2018 Vlanich	<b>JTING</b> nover Co.	UNLESS ST) PLAN Wilm T.R. Ter N.R. Sim	<b>SALL S</b> nington rell mons	SEAL SEAL OFESSIO SEAL O31464 SEAL O31464 SEAL O31464 SEAL O31464 SEAL	PLETED
Plans	Prepared for: billity and FORTH FO	ļ	PLAN DATE:	CAB 03 Februa	LE ROU New Hai ary 2018 Vlanich	UTING nover Co. REVIEWED BY:	UNLESS ST) PLAN Wilm T.R. Ter	<b>SALL S</b> nington rell	SEAL SEAL ORTH CAR SEAL SEAL O31464 SEAL O31464 SEAL O31464 SEAL O31464 SEAL	PLETED