
GENERAL NOTES:

- 1. INFORMATION INDICATED ON THE LOCATION SKETCH SHALL BE CONSIDERED GENERAL INFORMATION ONLY. CONTRACTOR SHALL CONFIRM, THROUGH OTHER SOURCES, SPECIFIC INFORMATION REGARDING THE BRIDGES, ROADWAYS, UTILITIES, THE SURROUNDING AREA. AND ANY OTHER ASPECTS THAT MAY BE NECESSARY TO PERFORM AND COMPLETE THE PROJECT.
- 2. REPAIR LOCATIONS AND ESTIMATE OF QUANTITIES ARE GIVEN WITH THE BEST INFORMATION AVAILABLE. IF ADDITIONAL REPAIRS NOT SHOWN ON THE DRAWINGS ARE DEEMED NECESSARY BY THE ENGINEER, THE ENGINEER SHALL NOTE ON THE DRAWINGS THE APPROXIMATE LOCATION AND DESCRIPTION OF THE REPAIRS AND ADJUST THE ACTUAL QUANTITIES ENTERED INTO THE REPAIR QUANTITY TABLE.
- 3. EXISTING DIMENSIONS AND CULVERT CONDITION ARE FROM THE BEST INFORMATION AVAILABLE. THE CONTRACTOR SHALL FIELD VERIFY THE INFORMATION SHOWN ON THE PLANS AND NOTIFY THE ENGINEER IF ACTUAL DIMENSIONS AND CONDITIONS DIFFER.
- 4. IT IS THE CONTRACTOR'S RESPONSIBILITY TO FOLLOW ALL STATE AND FEDERAL SAFETY REQUIREMENTS.
- 5. FOR SUBMITTAL OF WORKING DRAWINGS, SEE SPECIAL PROVISIONS.
- 6. FOR FALSEWORK AND FORMWORK, SEE SPECIAL PROVISIONS.
- 7. FOR EPOXY RESIN INJECTION, SEE SPECIAL PROVISIONS.

- 8. FOR SHOTCRETE REPAIRS, SEE SPECIAL PROVISIONS.
- 9. FOR CONCRETE REPAIRS, SEE SPECIAL PROVISIONS.
- 10. FOR CRANE SAFETY, SEE SPECIAL PROVISIONS.
- 11. FOR GROUT FOR STRUCTURES, SEE SPECIAL PROVISIONS.
- 12. WORK ON CULVERT SHALL BE PERFORMED SO AS NOT TO ALLOW DEBRIS TO FALL INTO THE WATER. THE CONTRACTOR SHALL SUBMIT PLANS FOR CONSTRUCTION IN ACCORDANCE WITH ARTICLE 402-2 OF THE STANDARD SPECIFICATIONS.
- 13. PRIOR TO BEGINNING WORK, CONTRACTOR SHALL SUBMIT FOR REVIEW AND APPROVAL A COMPLETE SEQUENCE OF TASKS FOR EACH OPERATION AFFECTING THE ROADWAY SURFACE AND/OR TRAFFIC.
- 14. ANY DAMAGE TO EXISTING REINFORCING STEEL, DURING CONTRACTOR'S OPERATIONS, SHALL BE REPAIRED AS DIRECTED BY THE ENGINEER AND PERFORMED AT NO ADDITIONAL COST.
- 15. THERE IS A BROWN TROUT MORATORIUM AT GRANDMOTHER CREEK. IN-STREAM WORK WILL NOT BE PERMITTED BETWEEN THE DATES OF OCTOBER 15TH AND APRIL 15TH.

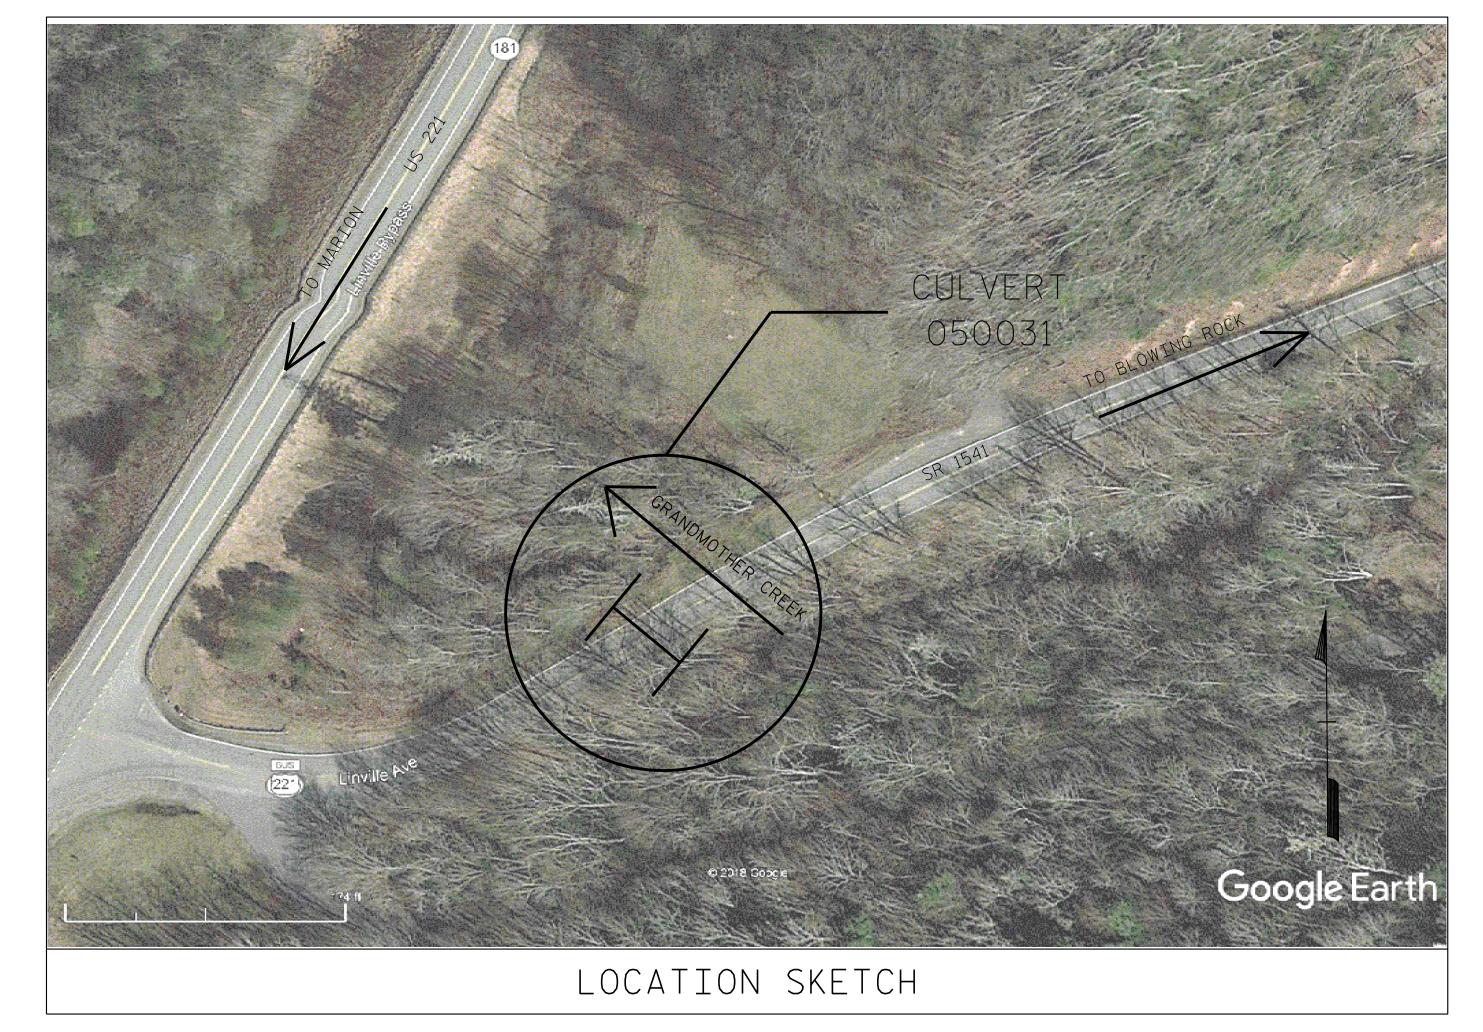


TOTAL BILL OF MATERIAL							
CULVERT NO. 050031	SHOTCRETE REPAIRS	CONCRETE REPAIRS	EPOXY RESIN INJECTION				
	CU.FT.	CU.FT.	LIN.FT.				
TOTALS	107.3	0.0	462.0				

PROJECT NO. 15BPR.32

AVERY _ COUNTY

STRUCTURE: 050031

SHEET 2 OF 8

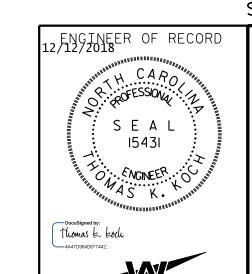

Raleigh, N.C. 27606
Bus: 919 851 8077
Fax: 919 851 8107
LICENSE NO. F-0377

STATE OF NORTH CAROLINA DEPARTMENT OF TRANSPORTATION
RALEIGH

GENERAL NOTES 28' × 14' REINFORCED CONCRETE ARCH CULVERT ON SR 1541 (LINVILLE AVE) OVER GRANDMOTHER CREEK

	SHEET NO.				
BY:	DATE:	NO.	BY:	DATE:	S-9
		<u></u>			TOTAL SHEETS
		4			23

DOCUMENT NOT CONSIDERED FINAL UNLESS ALL SIGNATURES COMPLETED

_ DATE : <u>07/18</u> _ DATE : <u>08/18</u> A.KLINK T. KOCH