




5/14/99

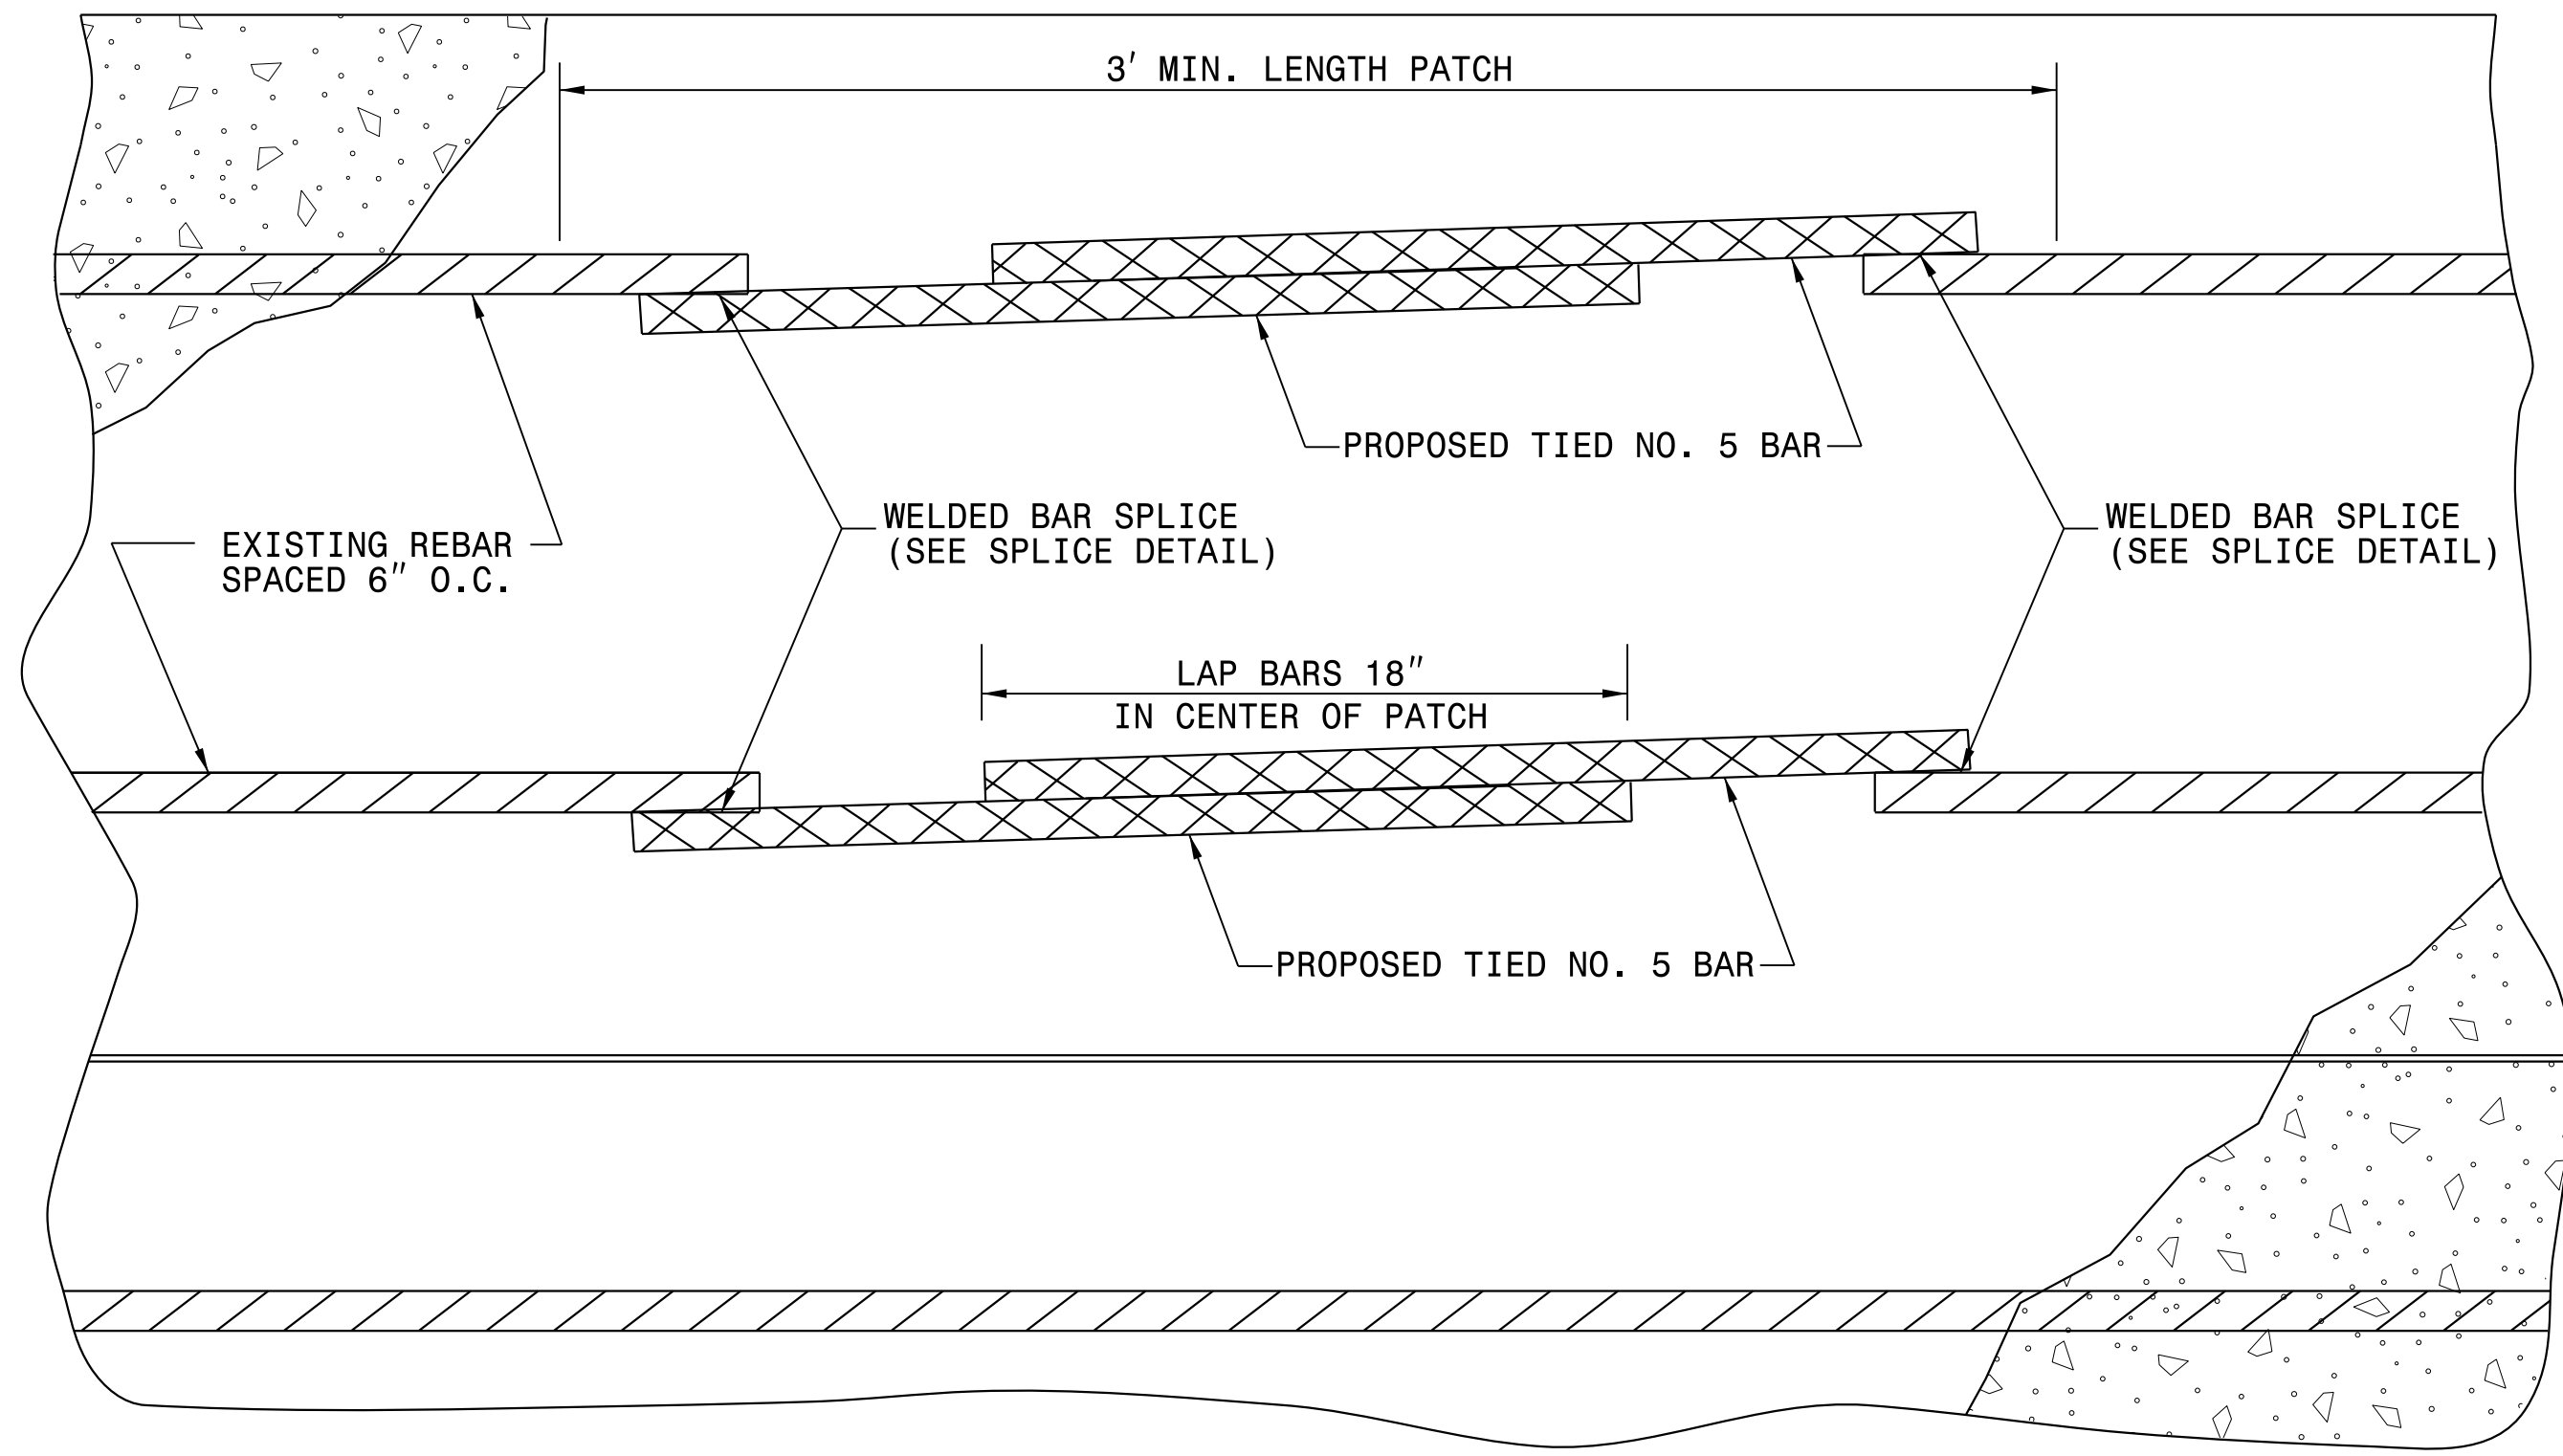


PLAN

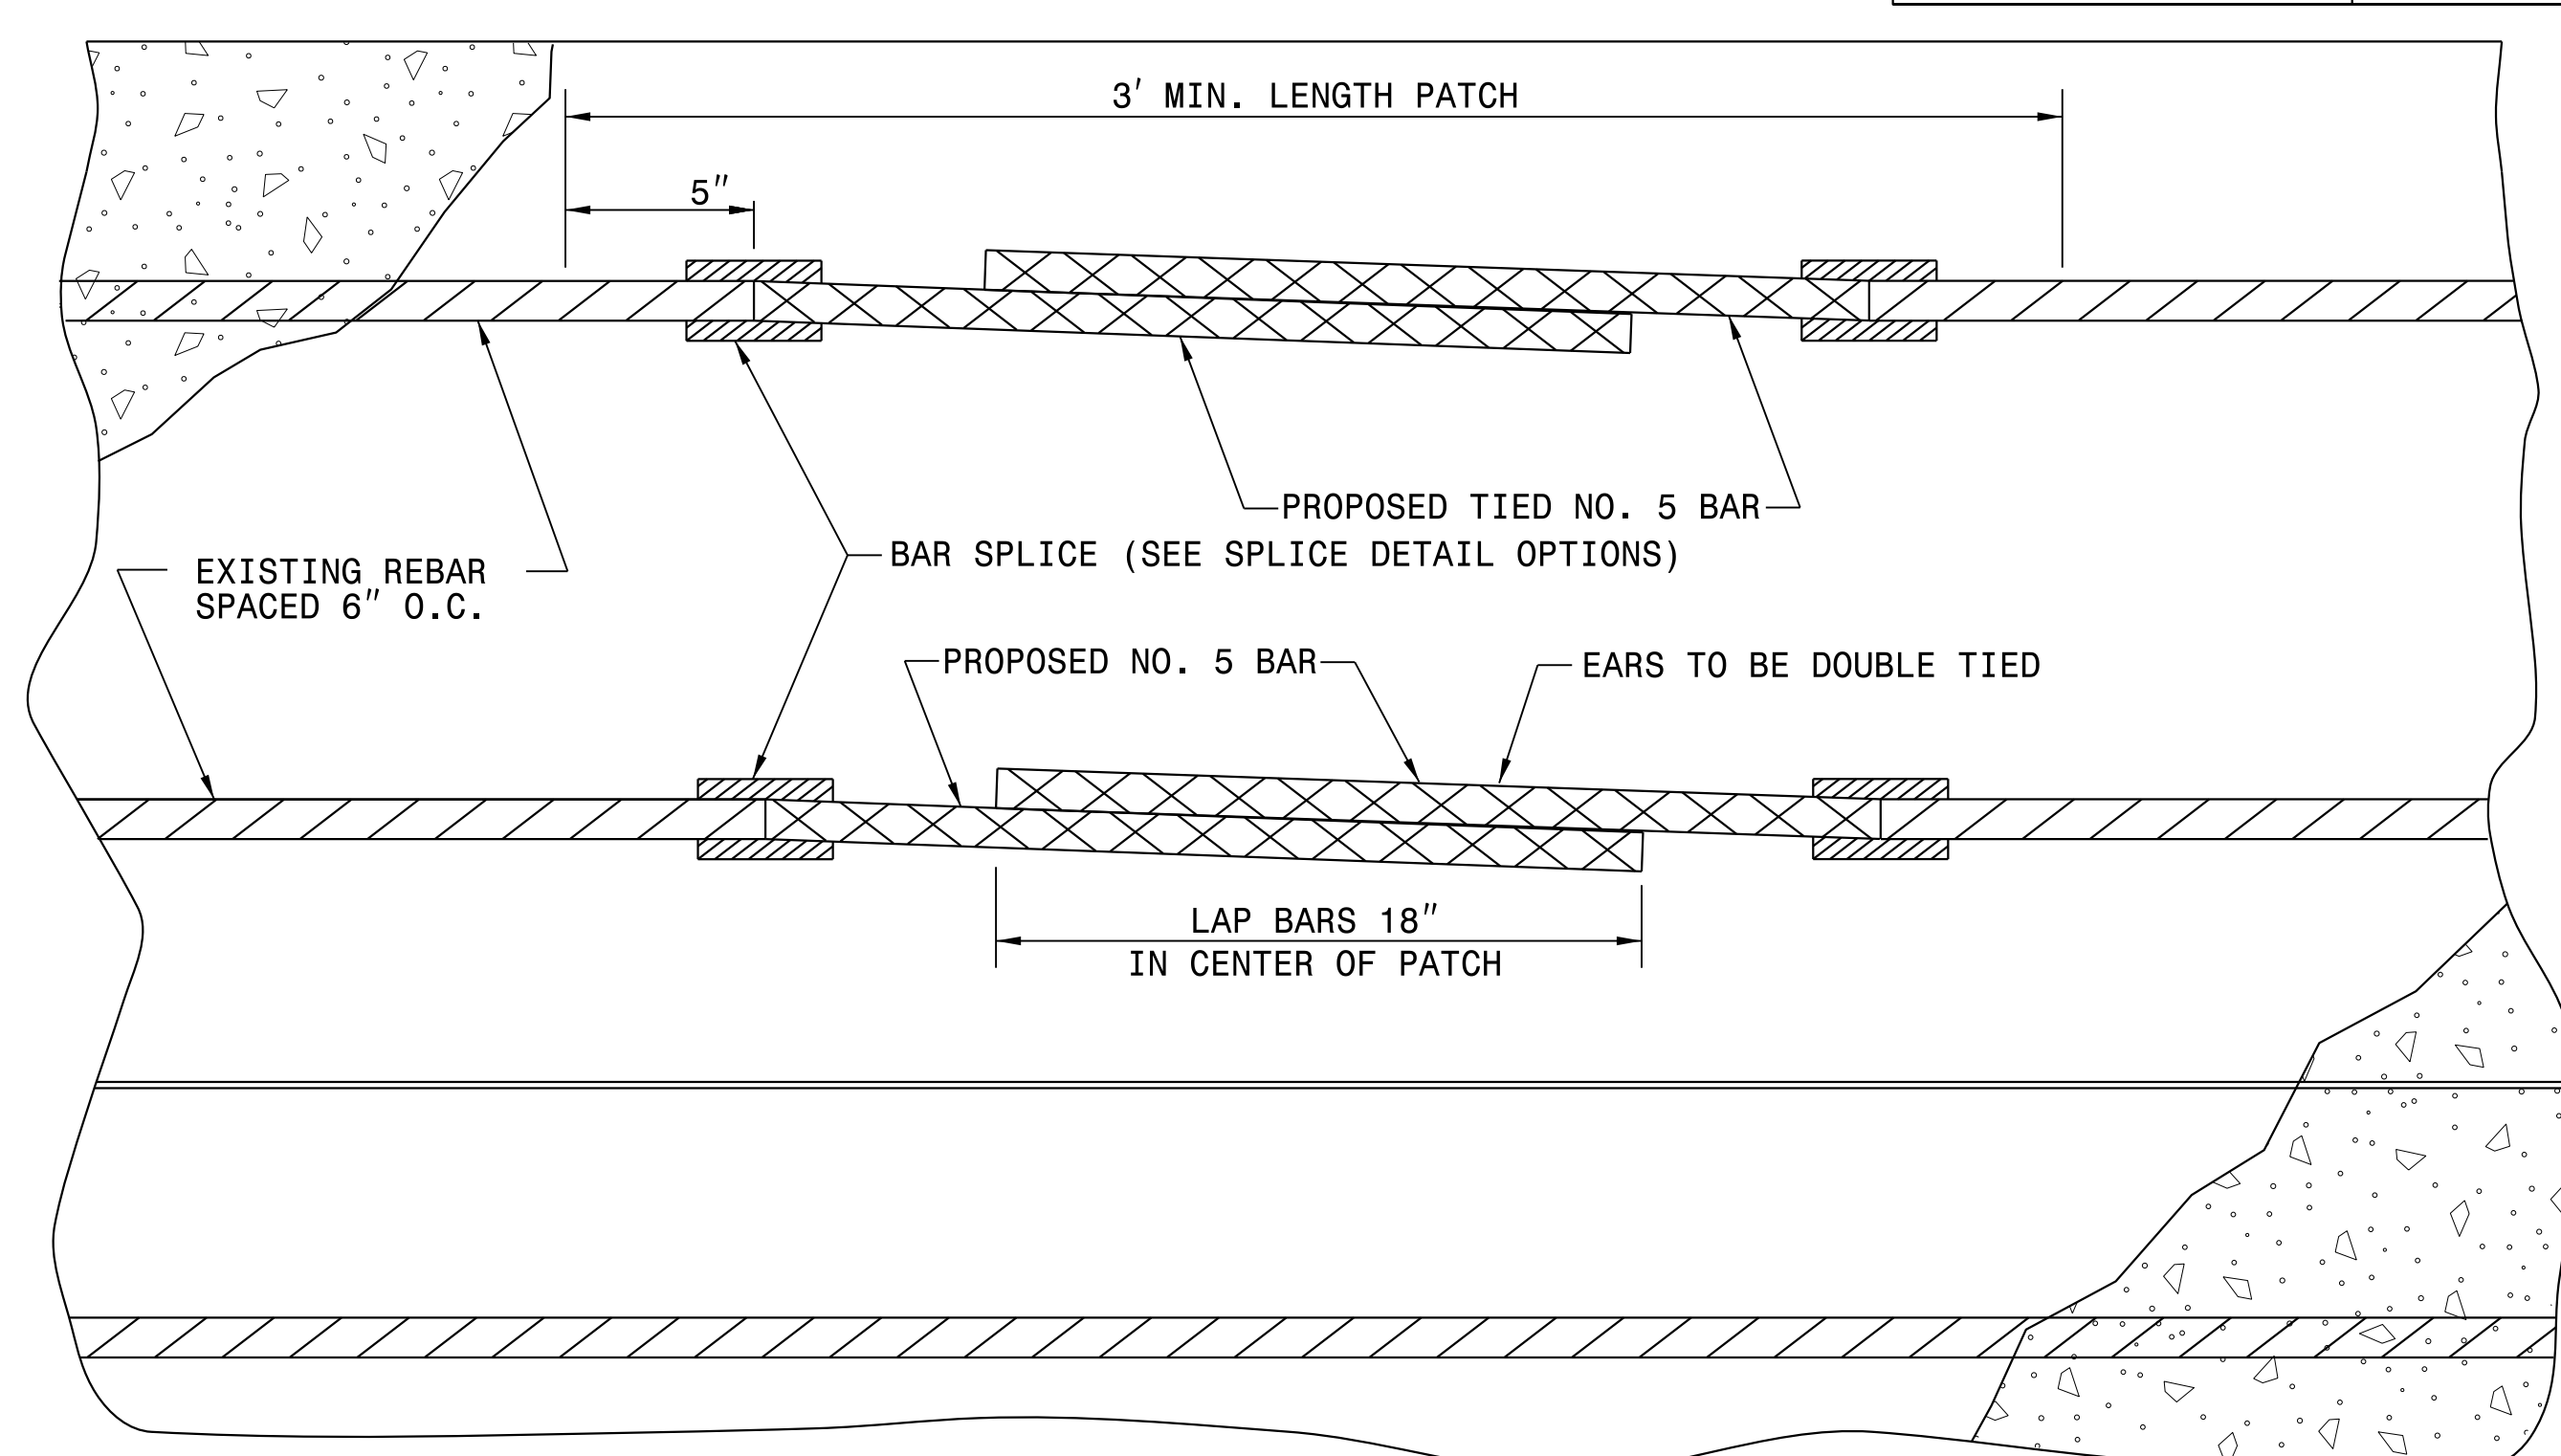


PLAN

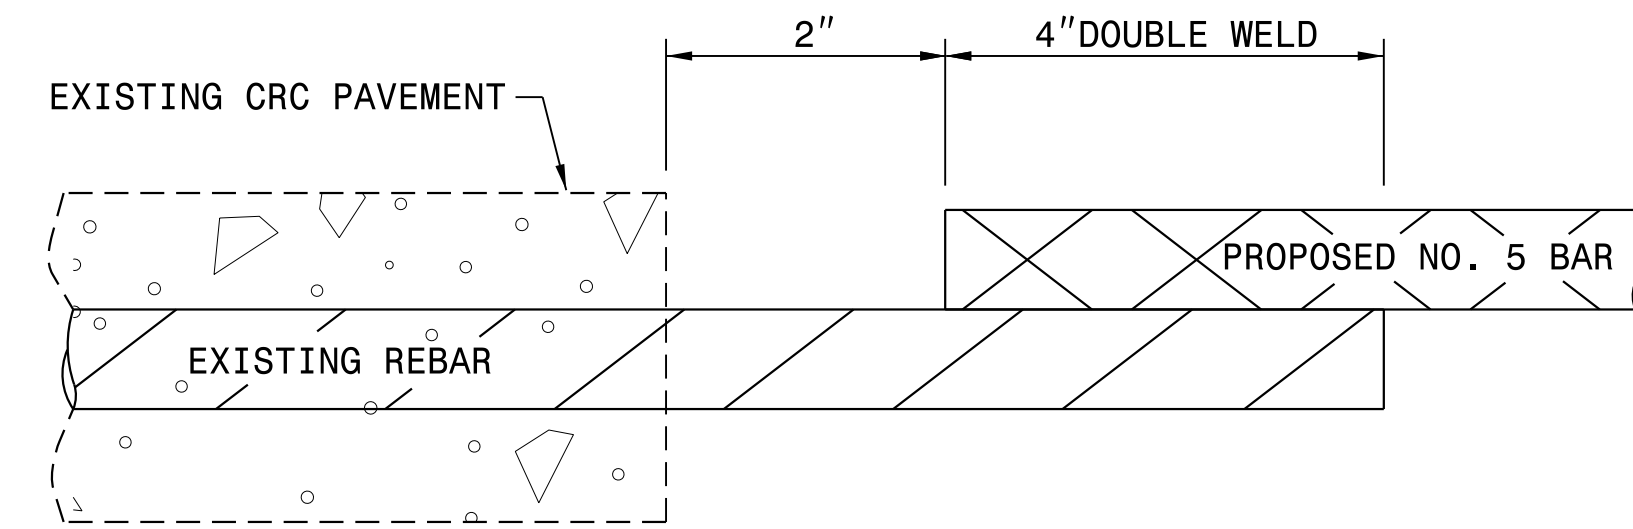


OPTION 1 - DETAIL OF WELDED SPLICE

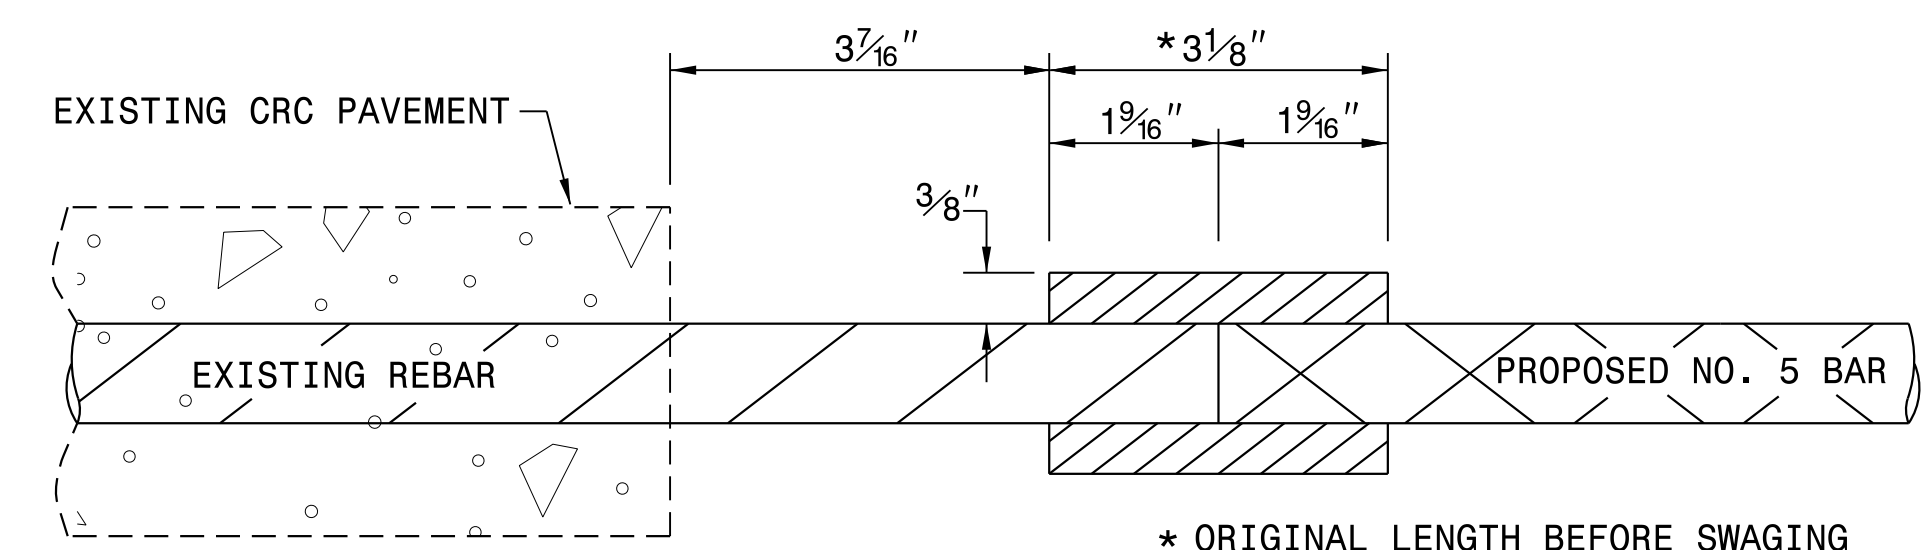

OPTION 2 - DETAIL OF MECHANICAL SPLICE

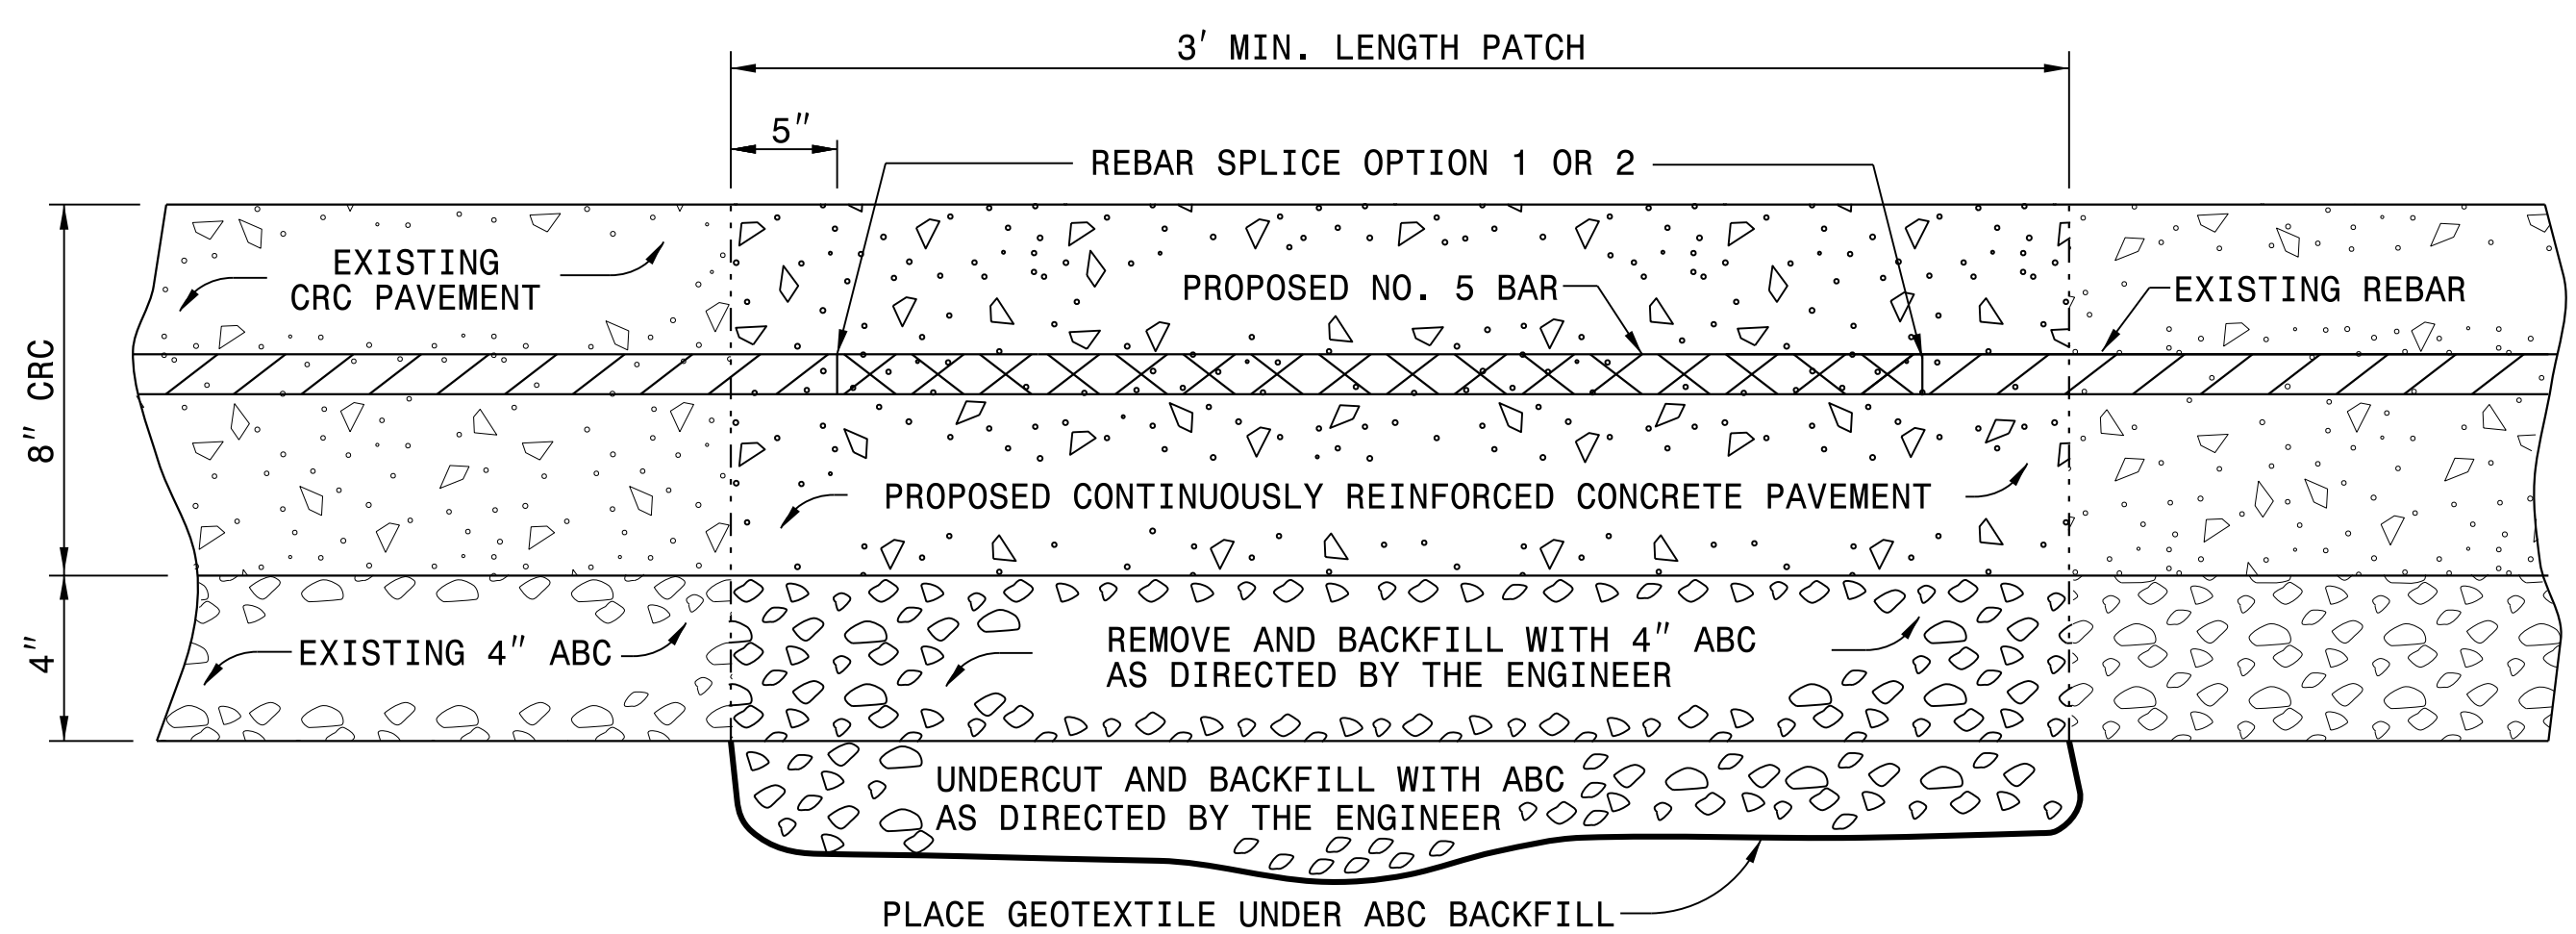


DETAIL OF CONCRETE PAVEMENT REMOVAL AND REPLACEMENT

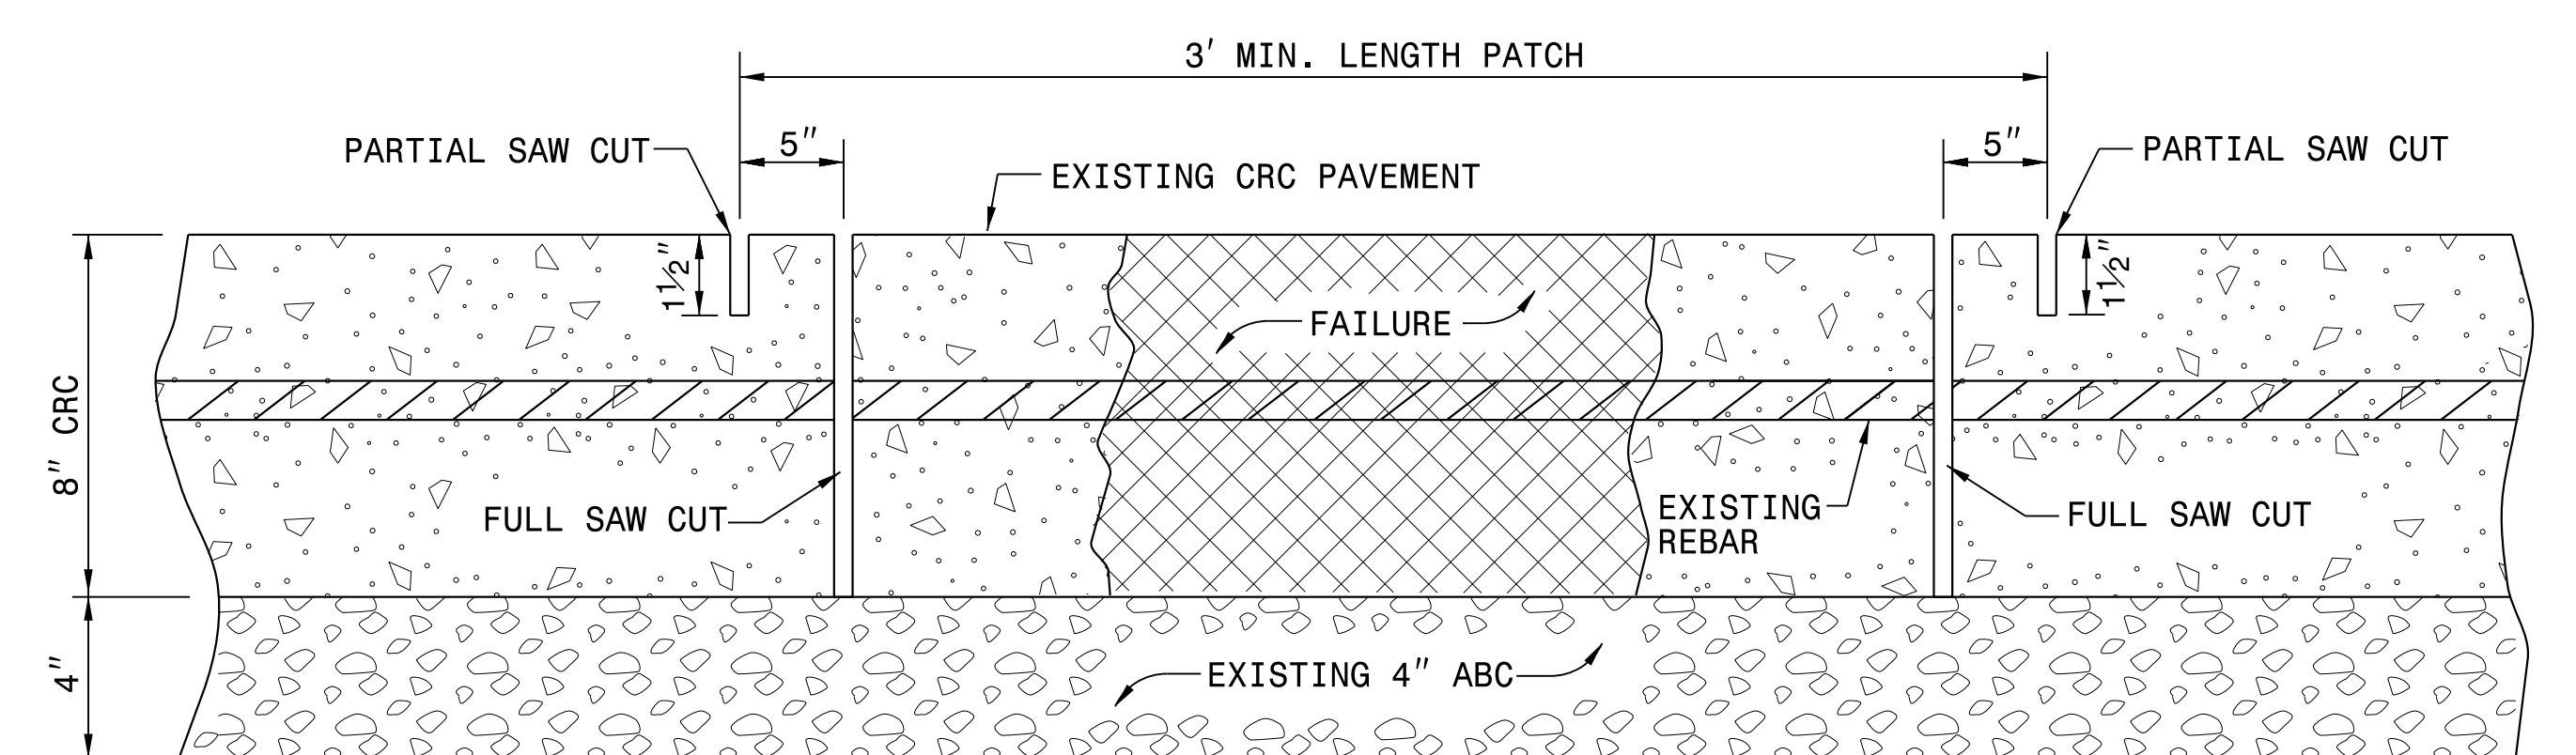

DETAIL OF SAW CUTS

PLACE BAR SUPPORTS ON 5' CENTERS FOR PATCHES GREATER THAN 10' IN LENGTH AND AT CENTER OF PATCH FOR REPAIRS LESS THAN 10'. HEIGHT OF SUPPORTS DETERMINED BY THE CONTRACTOR.

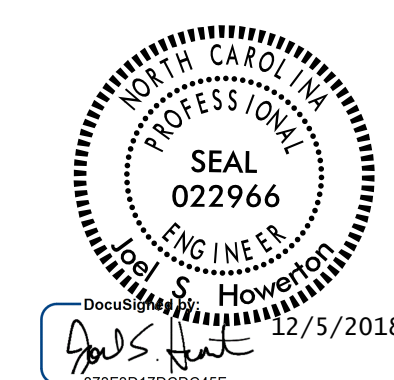

CONTRACT STANDARDS AND DEVELOPMENT UNIT	
Office 919-707-6950	FAX 919-250-4119
DETAIL FOR REPAIR OF CONTINUOUSLY REINFORCED CONCRETE PAVEMENT	
ORIGINAL BY: E.E. WARD	DATE: 4-98
MODIFIED BY: JSH	DATE: 6-13
CHECKED BY:	DATE:
FILE SPEC.: usr/details/stand/crcrepair.dgn	