

PLAN OF SLEEPER SLAB

NOTES

FOR 10" CONCRETE SLEEPER SLAB, SEE SPECIAL PROVISIONS.


BILL OF MATERIAL

FOR ONE SLEEPER SLAB
(10 REQ'D)

BAR	NO.	SIZE	TYPE	LENGTH	WEIGHT
A1	20	#4	STR	23'-8"	316
B1	96	#5	STR	9'-8"	968

REINFORCING STEEL 1284 LBS.

CLASS AA CONCRETE 7.4 C.Y.

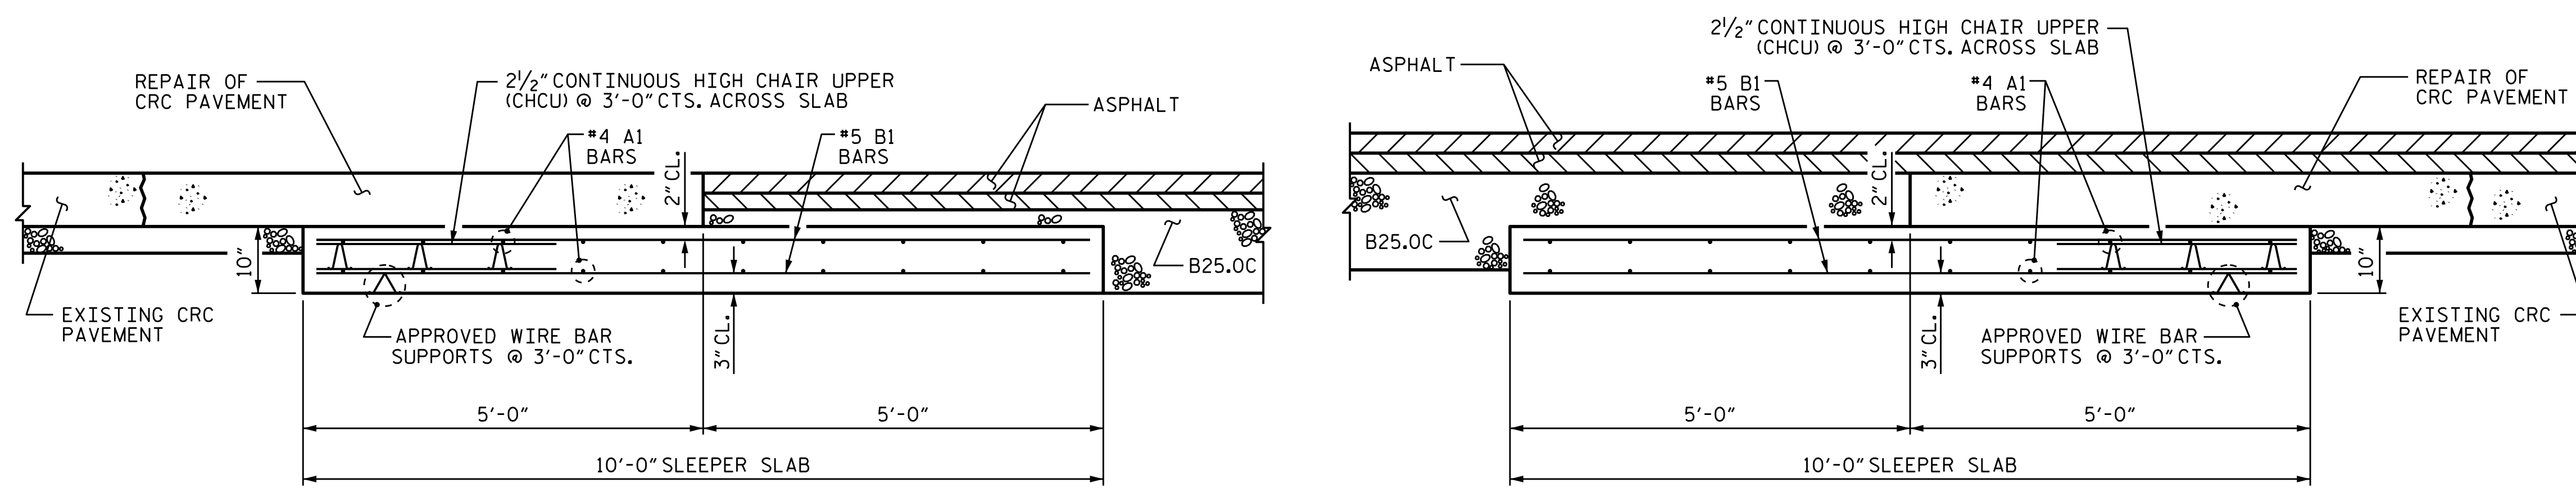

SECTION THRU SLAB

SEE SHEET 2B-1 FOR PAVEMENT SCHEDULE

PROJECT NO. I-5823
DAVIE COUNTY
 STATION: 519+00.00 -L-
TO 865+00.00 -L-



DocuSigned by:
 Joey H. Carroll, III
 11/27/2018

STATE OF NORTH CAROLINA
 DEPARTMENT OF TRANSPORTATION
 RALEIGH

**10" CONCRETE
 SLEEPER SLAB**

DRAWN BY : M.A. ALLEN DATE : 11/2018
 CHECKED BY : T.H. CARROLL DATE : 11/2018

DOCUMENT NOT CONSIDERED
 FINAL UNLESS ALL
 SIGNATURES COMPLETED

REVISIONS						SHEET NO.
NO.	BY:	DATE:	NO.	BY:	DATE:	2C-3
1			3			
2			4			