


PROJECT: 15BPR.27

CONTRACT NO: C204231

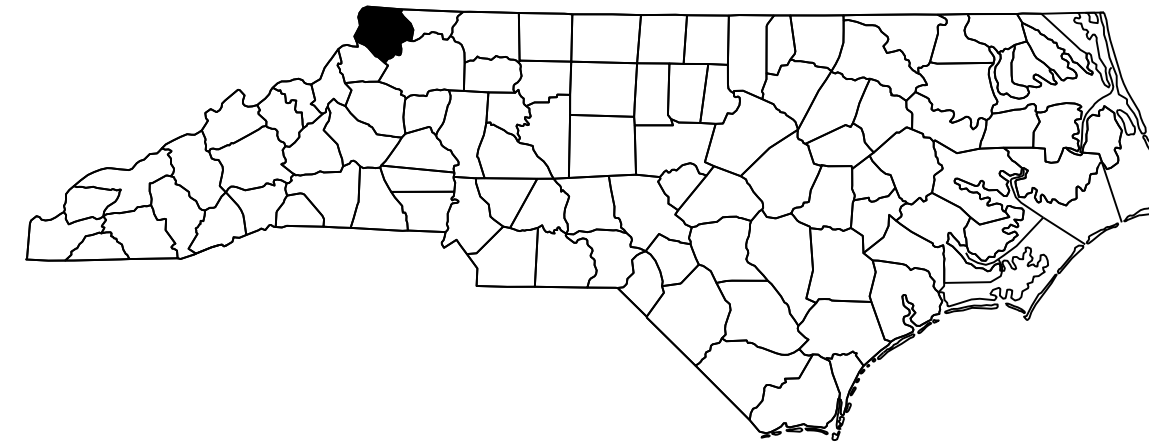


STATE OF NORTH CAROLINA
DIVISION OF HIGHWAYS

ASHE COUNTY


STATE	STATE PROJECT REFERENCE NO.	SHEET NO.	TOTAL SHEETS
N.C.	15BPR.27	1	
STATE PROJ. NO.	F.A. PROJ. NO.	DESCRIPTION	
15BPR.27		P.E.	
15BPR.27	---	CONST.	

LOCATION: ASHE COUNTY:
BRIDGE #11 ON N.C. HIGHWAY 16 /88 OVER SOUTH FORK NEW RIVER.

TYPE OF WORK: BRIDGE PRESERVATION – SCARIFICATION, HYDRO-DEMOLITION, DECK REPAIR, LATEX MODIFIED CONCRETE OVERLAY, DECK JOINT DEMOLITION AND REPLACEMENT.

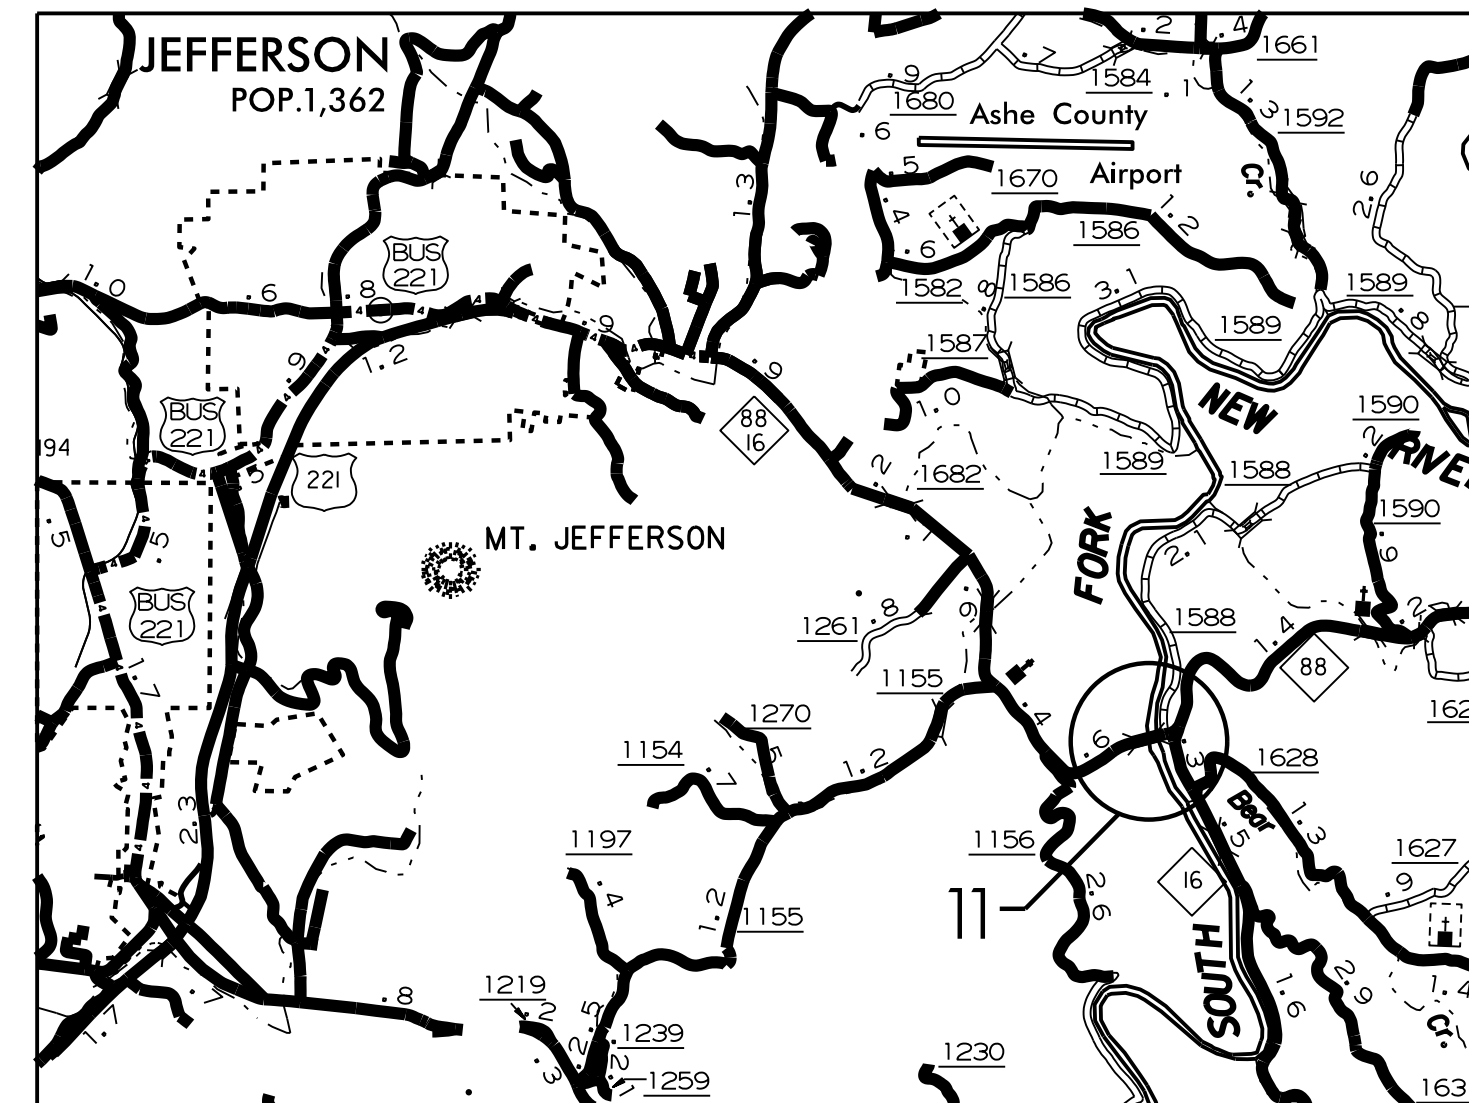

VICINITY MAP – ASHE CO.

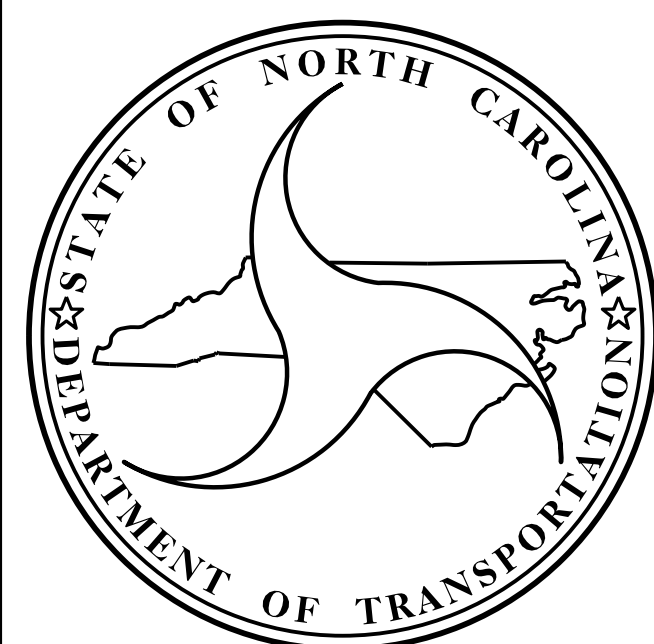

DESIGN DATA

BRIDGE #11 – ADT 2013 – 3,800

PROJECT LENGTH

BRIDGE #11 – 0.048 MILE

Prepared in the Office of:
DIVISION OF HIGHWAYS
STRUCTURES MANAGEMENT UNIT
1000 BIRCH RIDGE DR.
RALEIGH, N.C. 27610

2018 STANDARD SPECIFICATIONS

LETTING DATE :

FEBRUARY 19, 2019

A. KEITH PASCHAL
PROJECT ENGINEER

ADAM A. COLE
PROJECT DESIGN ENGINEER