


## DETAILS OF PATCHING EXISTING PAVEMENT PRIOR TO RESURFACING DETAIL

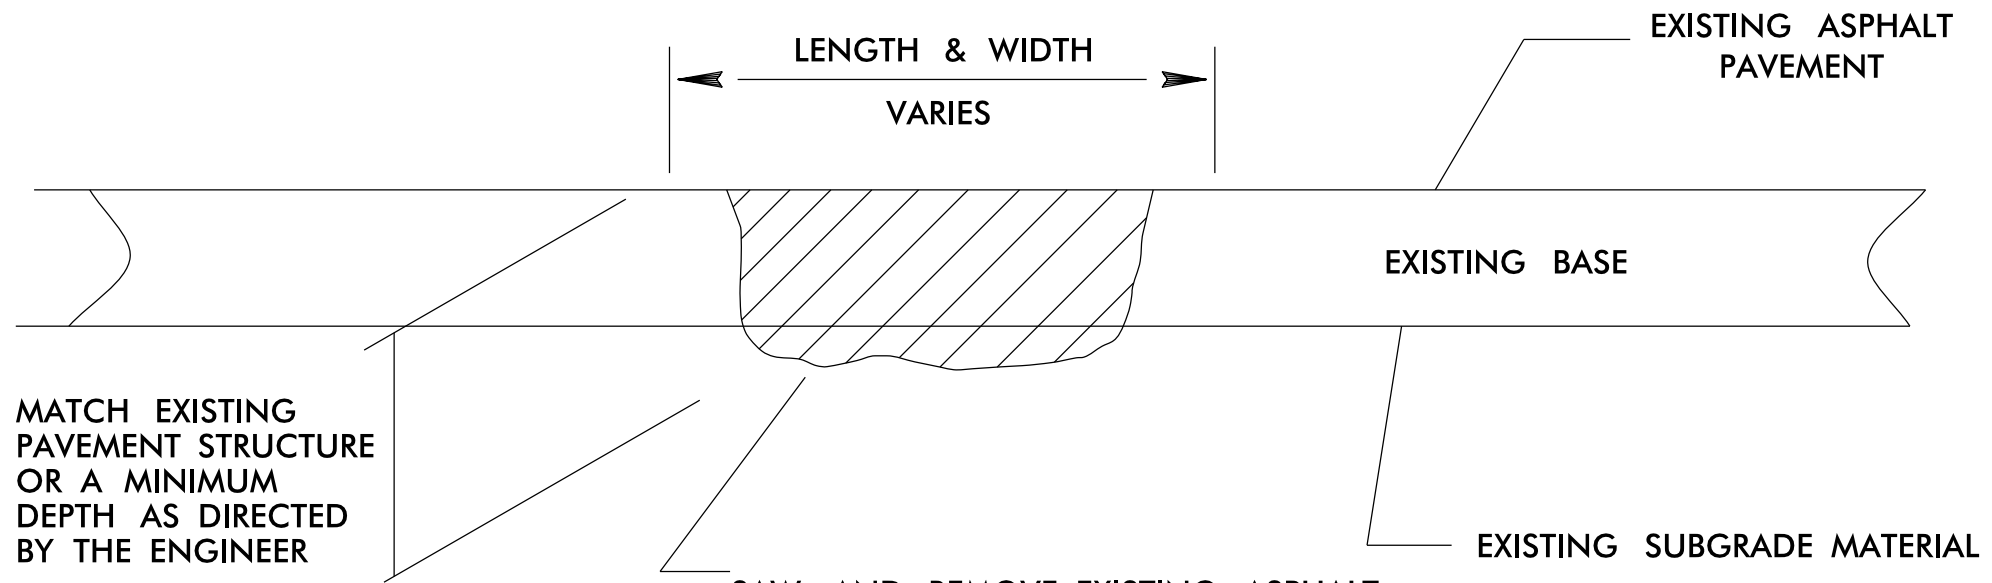

SAW AND REMOVE EXISTING ASPHALT PAVEMENT TO NEAT LINES AND REMOVE EXISTING LOOSE BASE AND/OR SUBGRADE MATERIAL AND REPLACE WITH ASPHALT CONCRETE BASE COURSE B-25.0C OR ASPHALT CONCRETE INTERMEDIATE COURSE I-19.0C, AS DIRECTED BY THE ENGINEER