

**This electronic collection of documents is provided
for the convenience of the user
and is Not a Certified Document –**

**The documents contained herein were originally issued
and sealed by the individuals whose names and license
numbers appear on each page, on the dates appearing
with their signature on that page.**

**This file or an individual page
shall not be considered a certified document.**




6/23/16



PROJ. REFERENCE NO.
R-5742

SHEET NO.
X-91

150 140 130 120 110 100 90 80 70 60 50 40 30 20 10 0 10 20 30 40 50 60 70 80 90 100 110 120 130 140 150

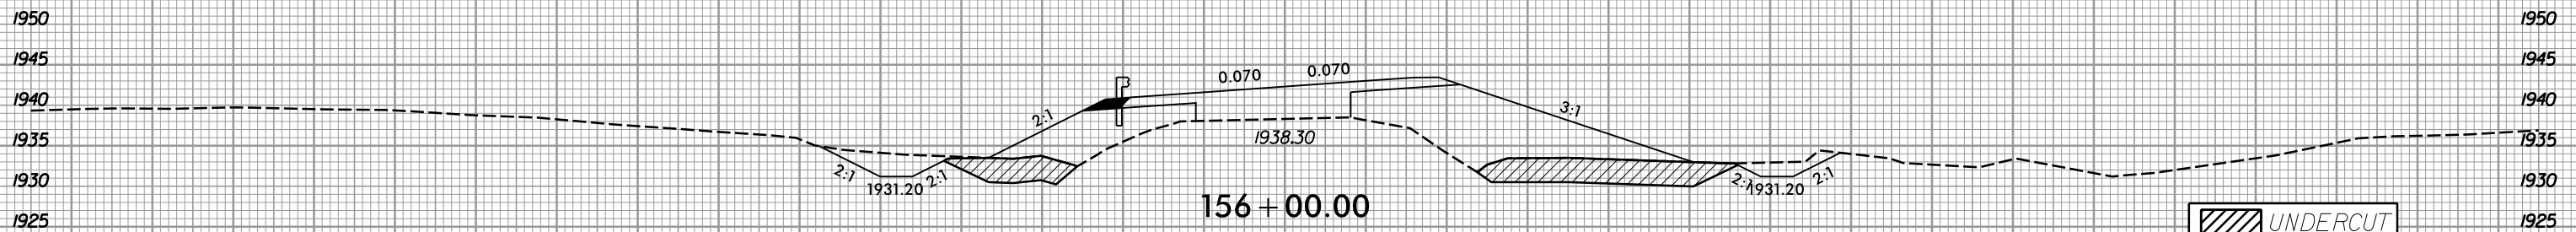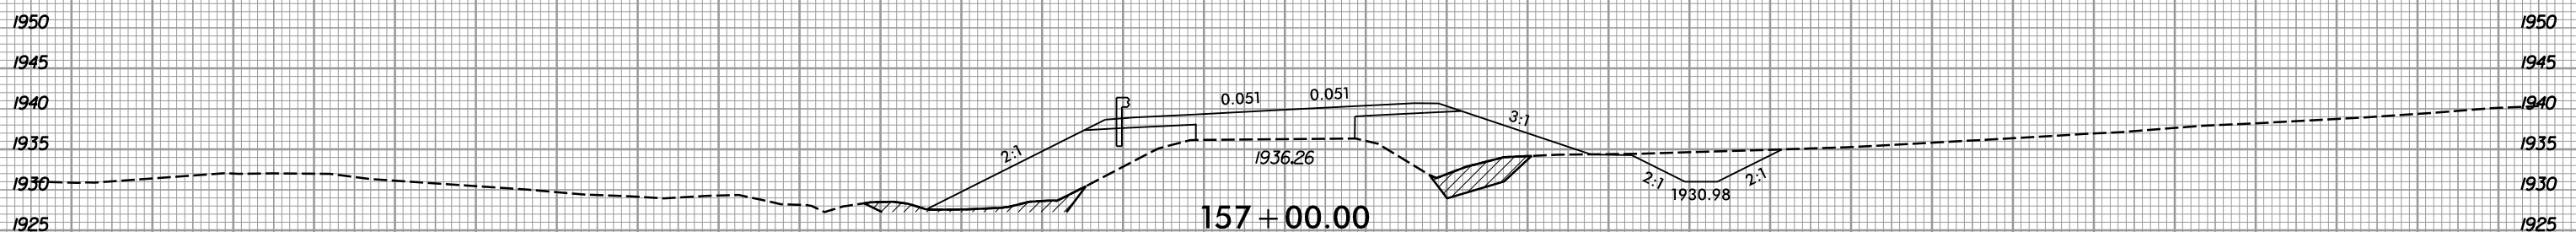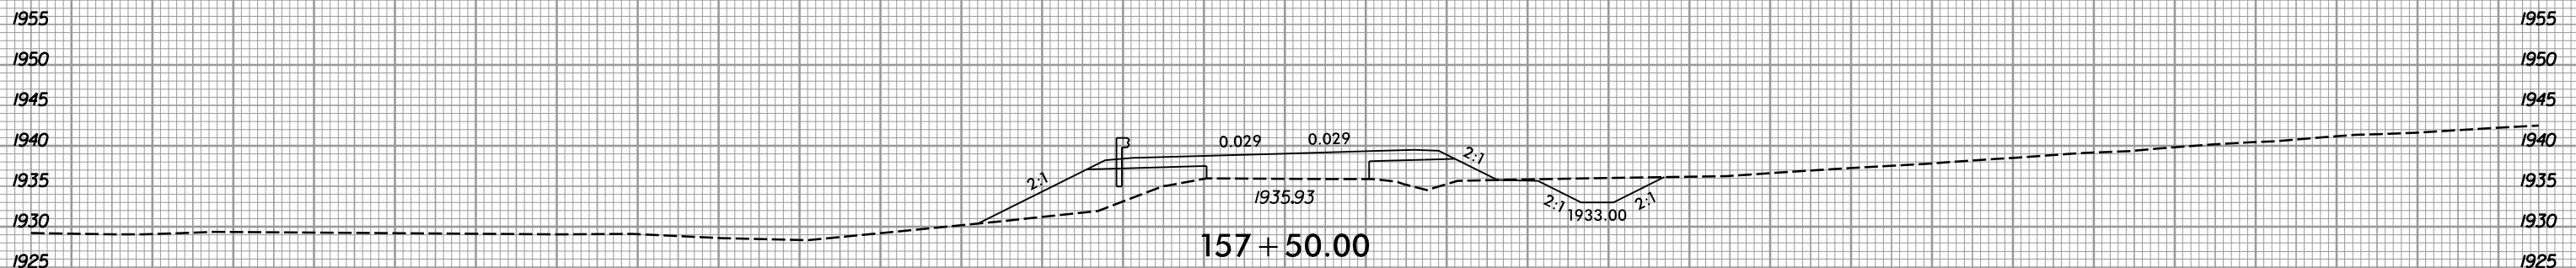

UNDERCUT

— L —

150 140 130 120 110 100 90 80 70 60 50 40 30 20 10 0 10 20 30 40 50 60 70 80 90 100 110 120 130 140 150





I:\14\2018
R:\Roadway\Xsc\R-5742_Rdy_L_xpl.dgn
gpr/ice

6/23/16




PROJ. REFERENCE NO.
R-5742

SHEET NO.
X-92

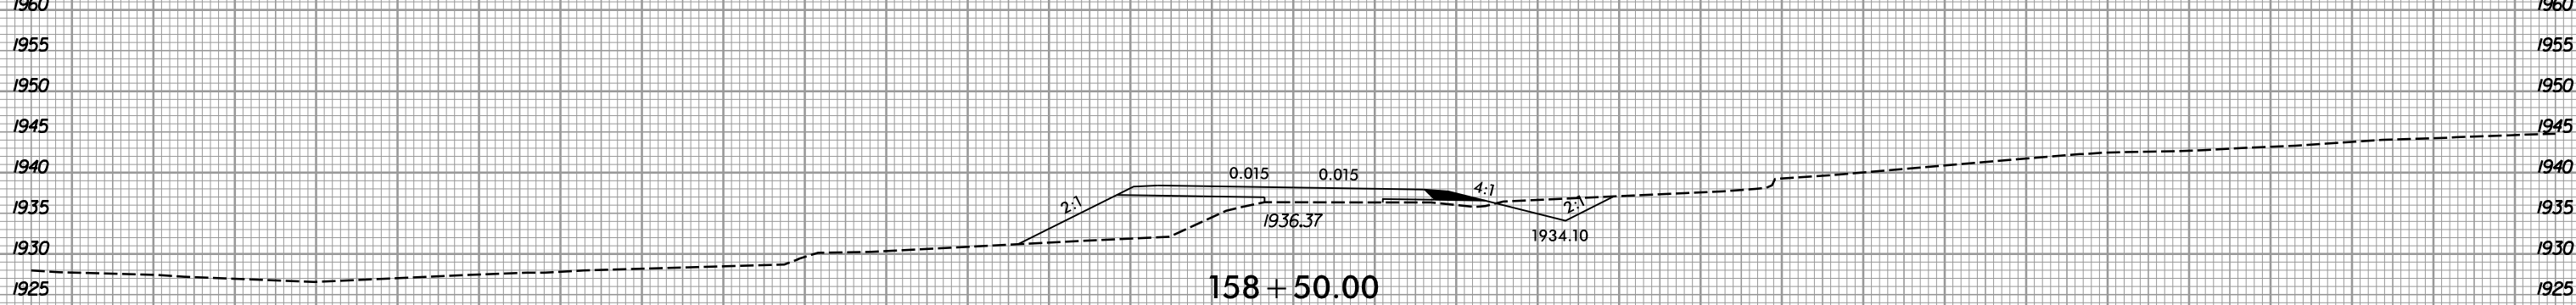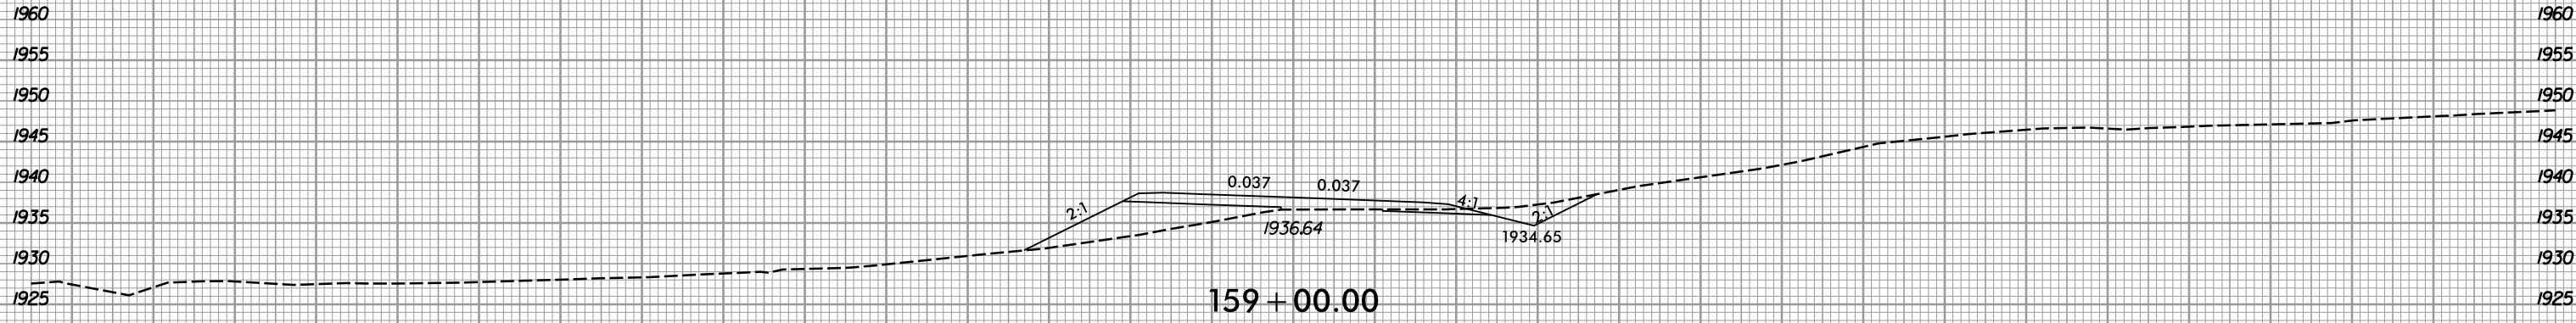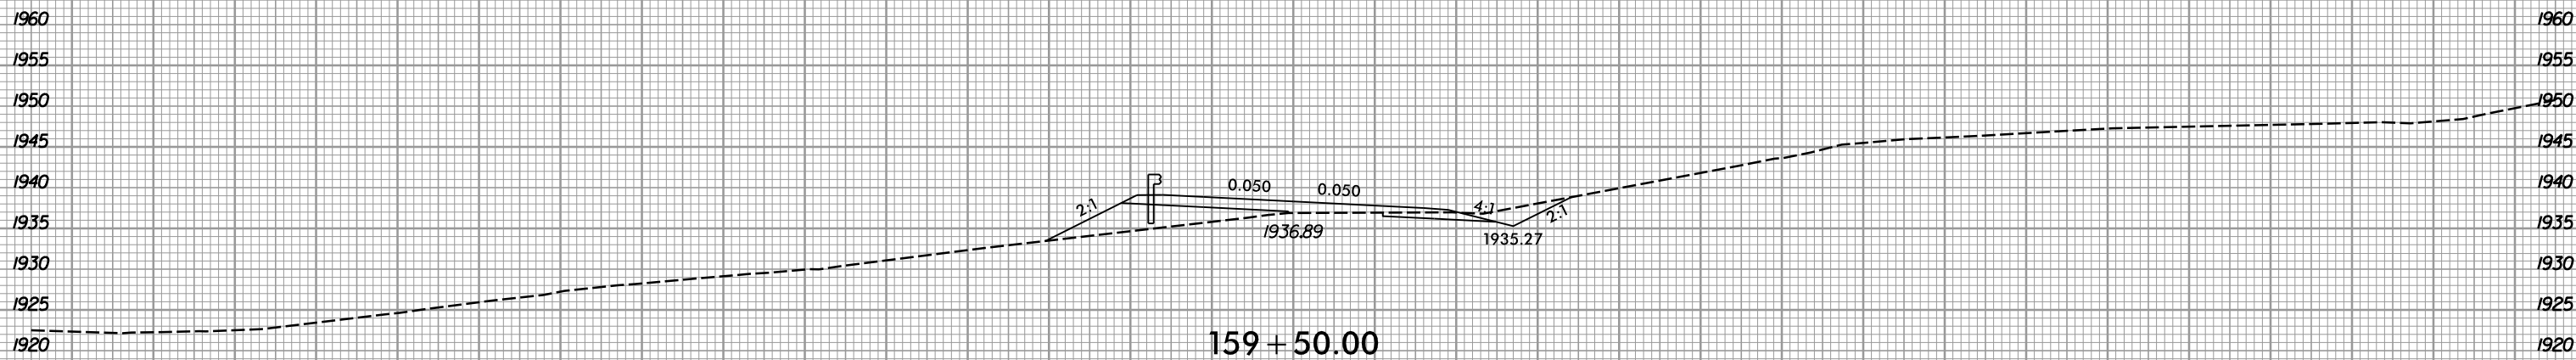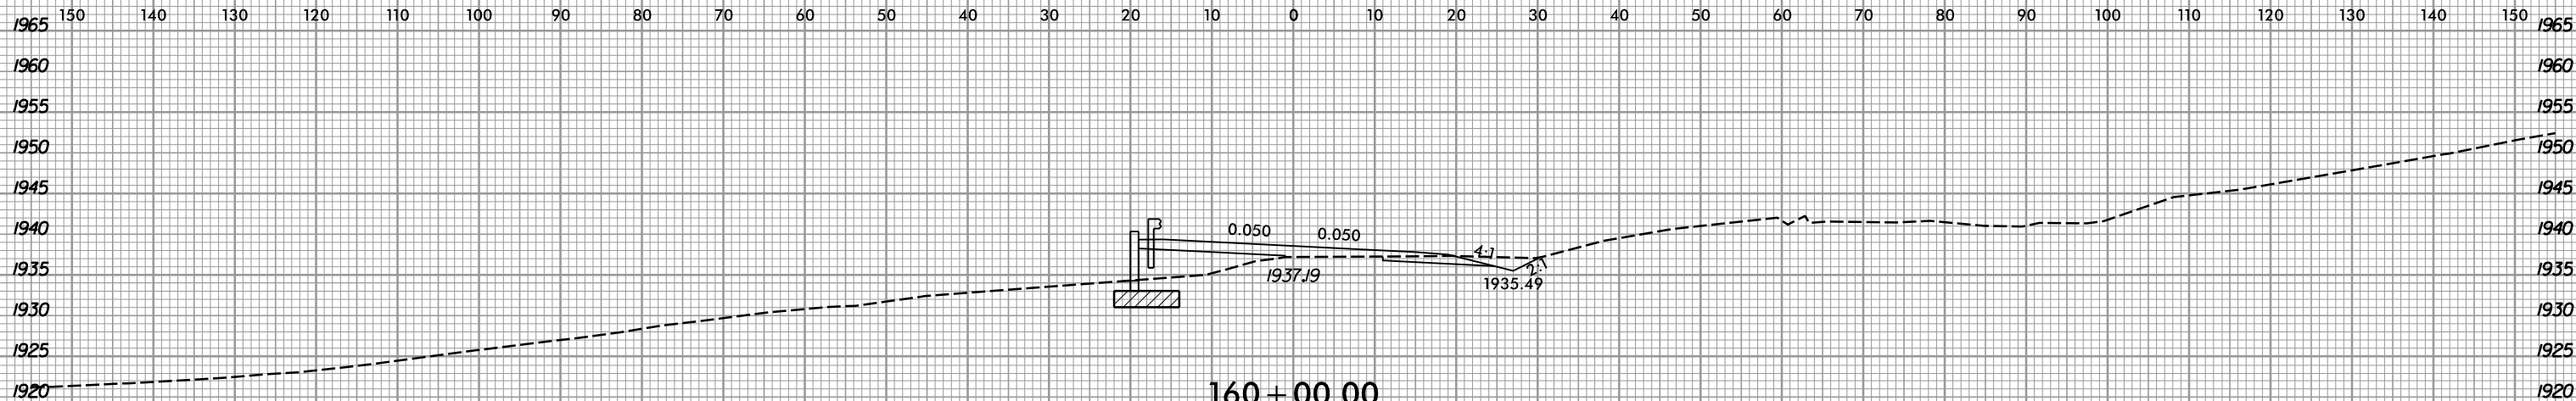

UNDERCUT

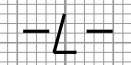

I:\14\2018
R:\Roadway\Xsc\158+50.00\158+50.00.dgn


150 140 130 120 110 100 90 80 70 60 50 40 30 20 10 0 10 20 30 40 50 60 70 80 90 100 110 120 130 140 150

6/23/16







PROJ. REFERENCE NO.
R-5742

SHEET NO.
X-93

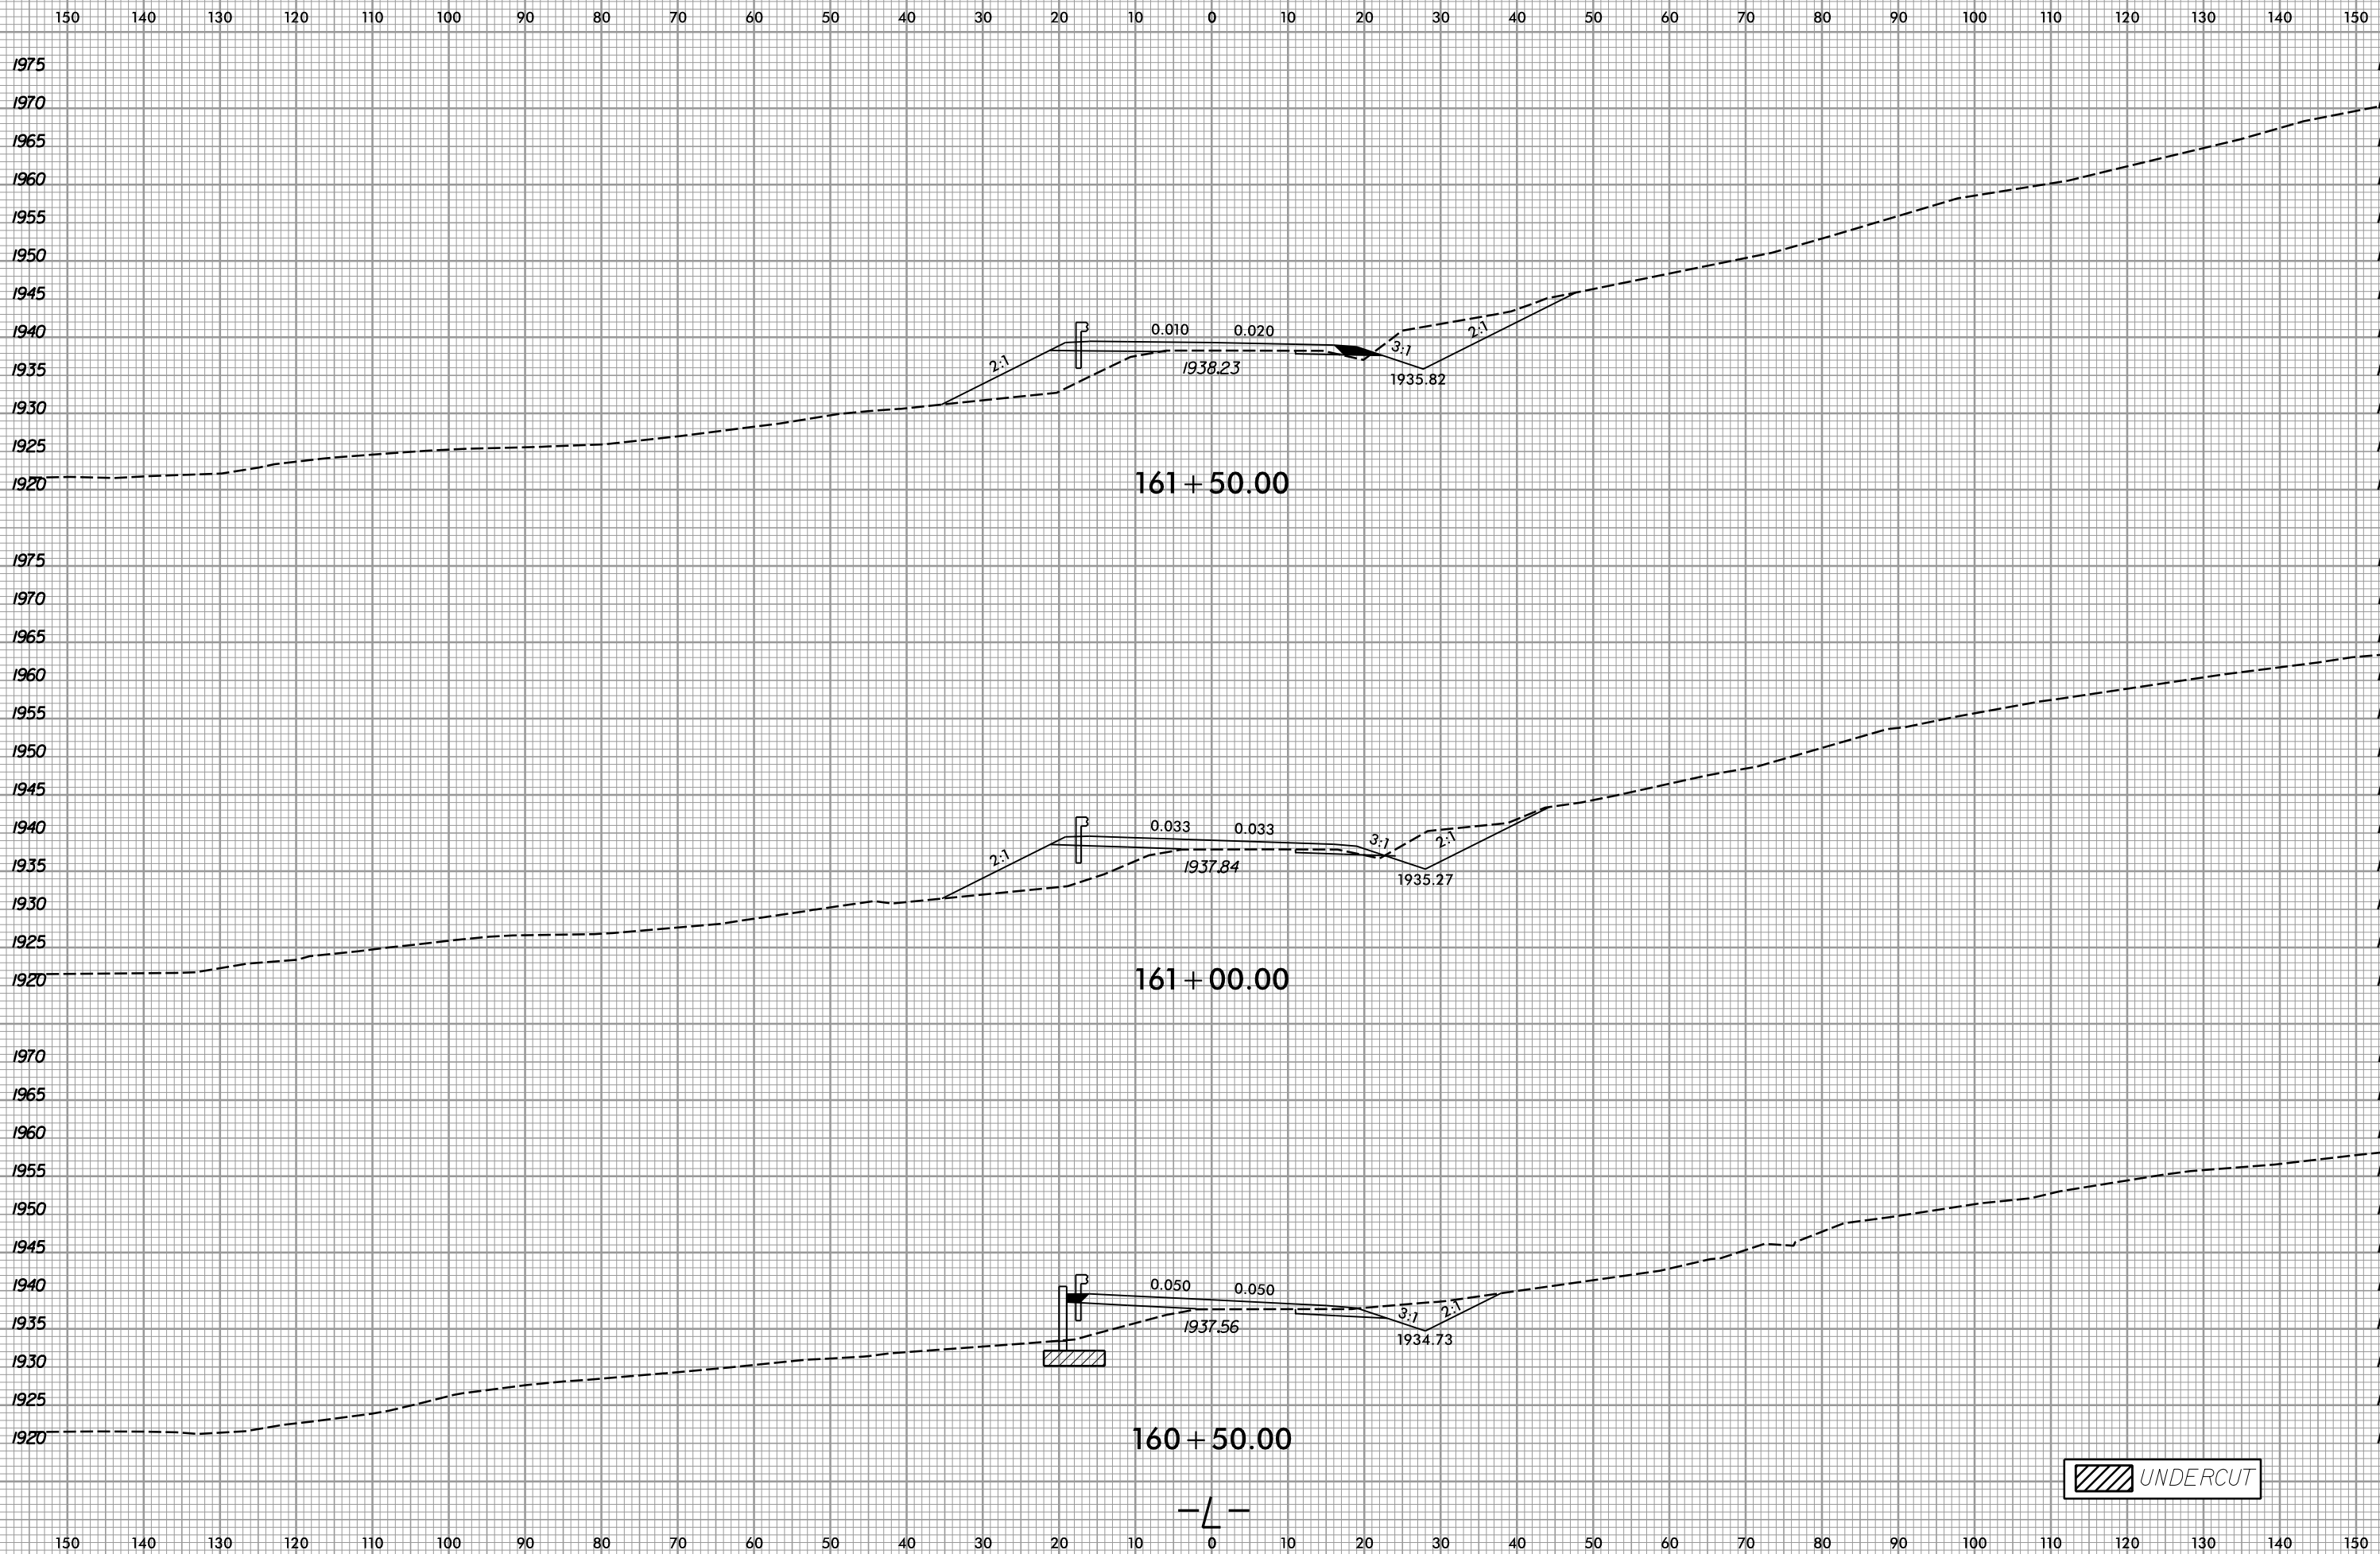

UNDERCUT

I:\14\2018
R:\Roadway\Xsc\16-5742_Rdy_L_xpl.dgn
gprlce

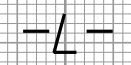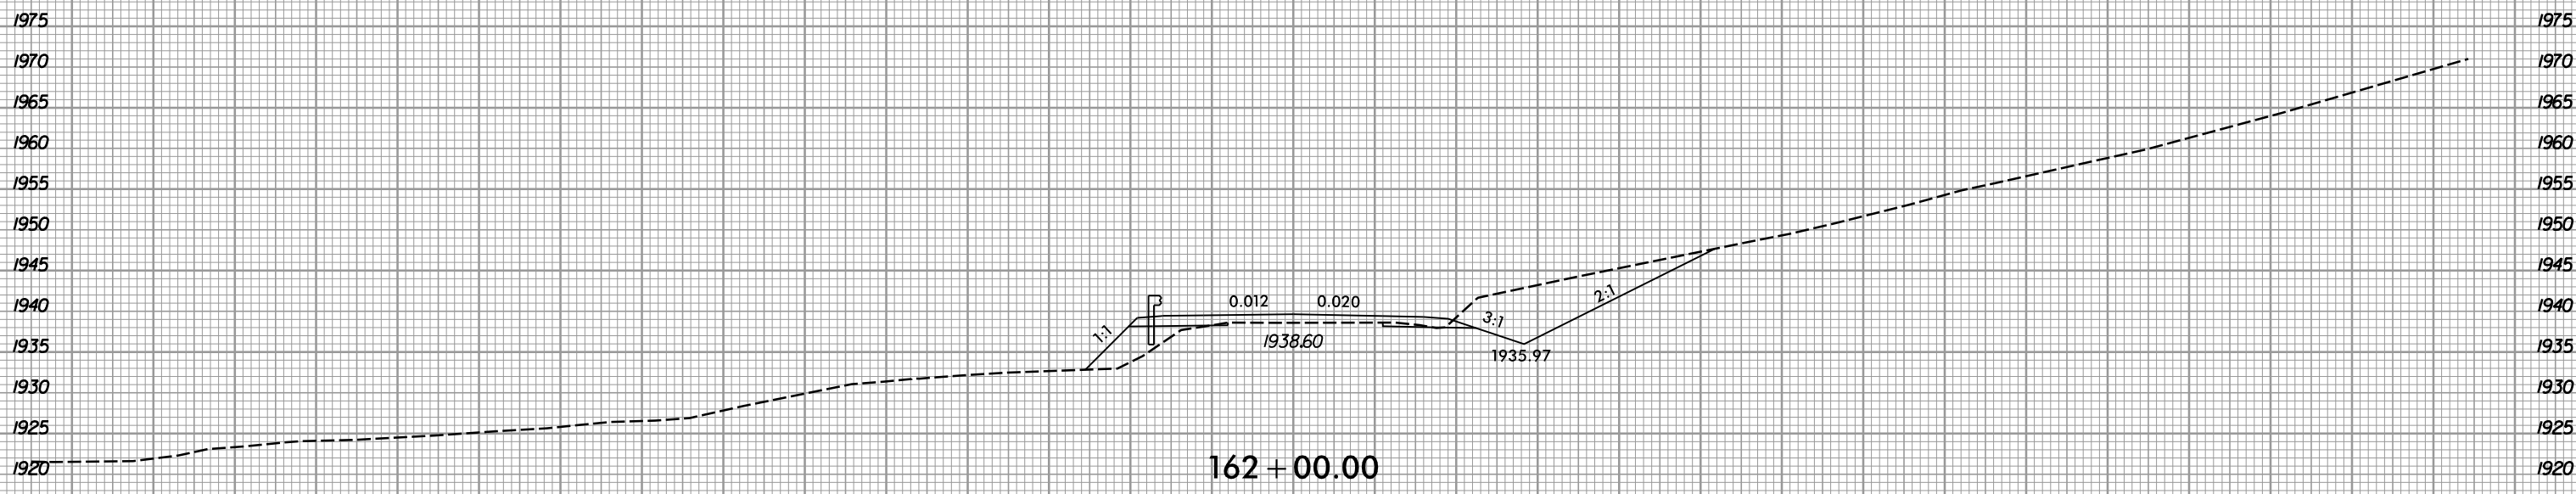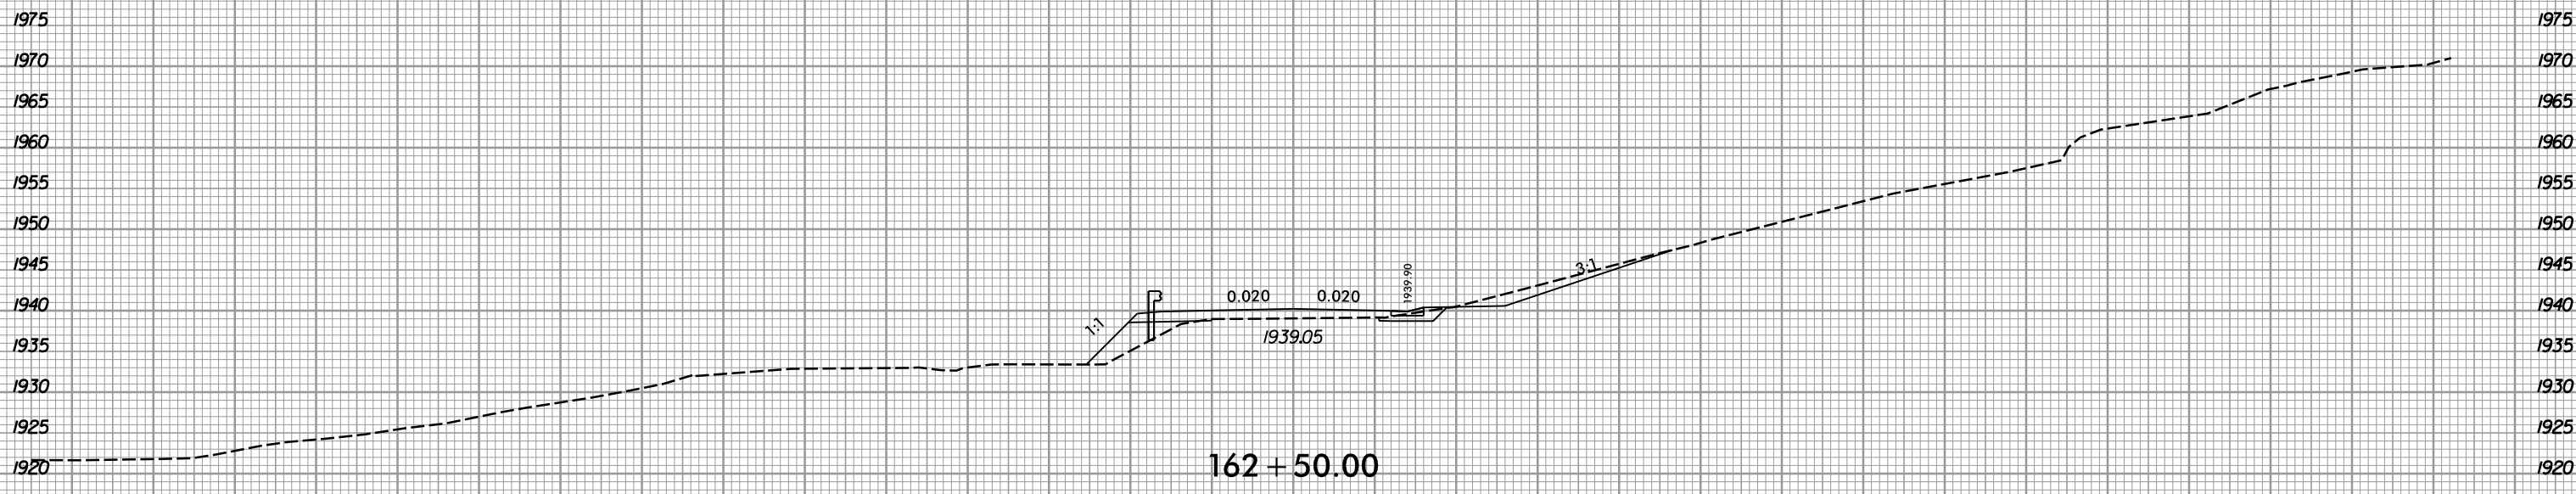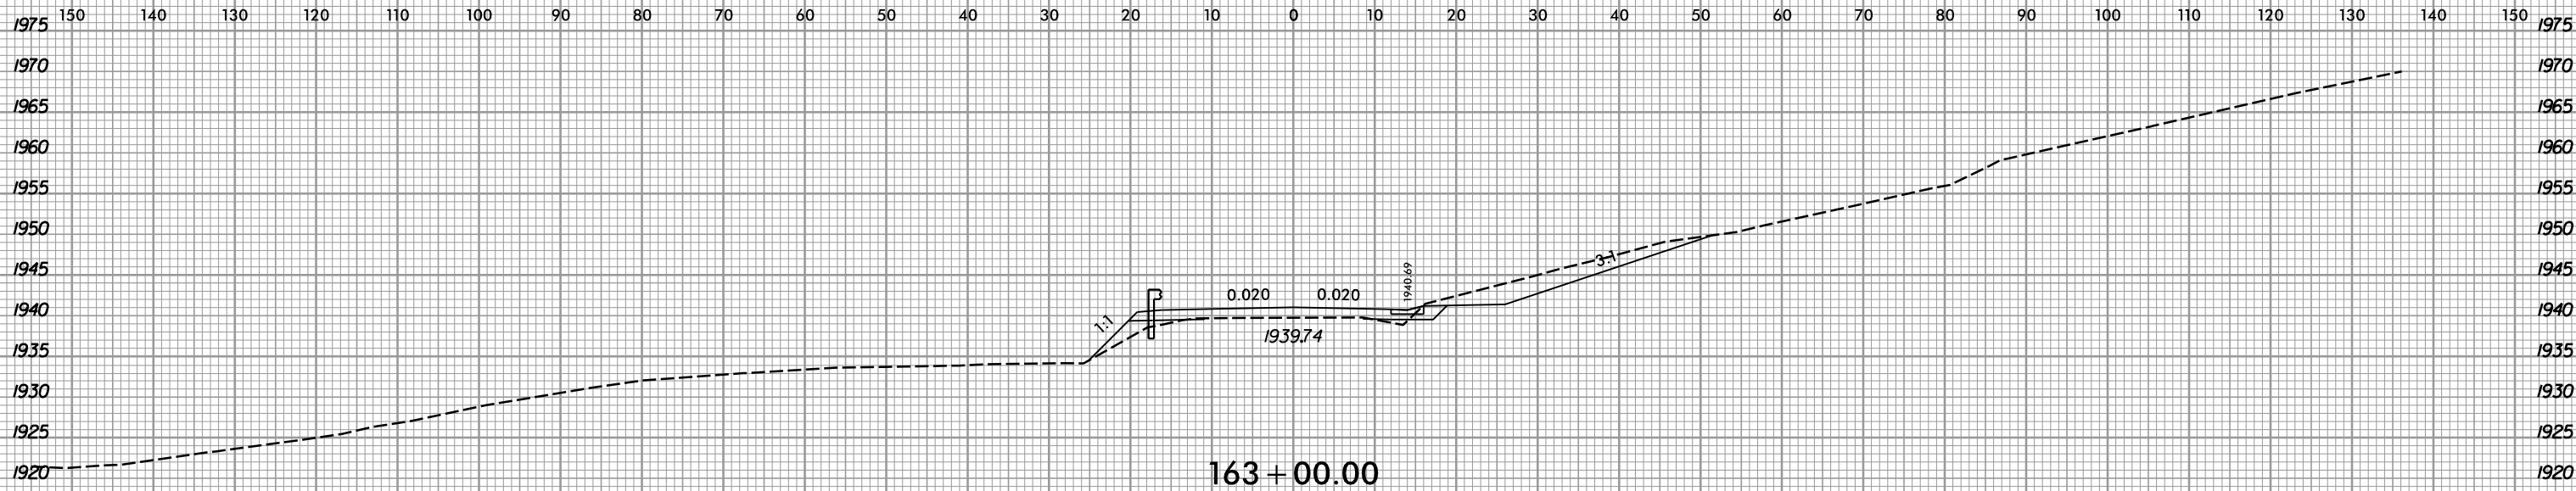


6/23/16



PROJ. REFERENCE NO.
R-5742


SHEET NO.
X-95

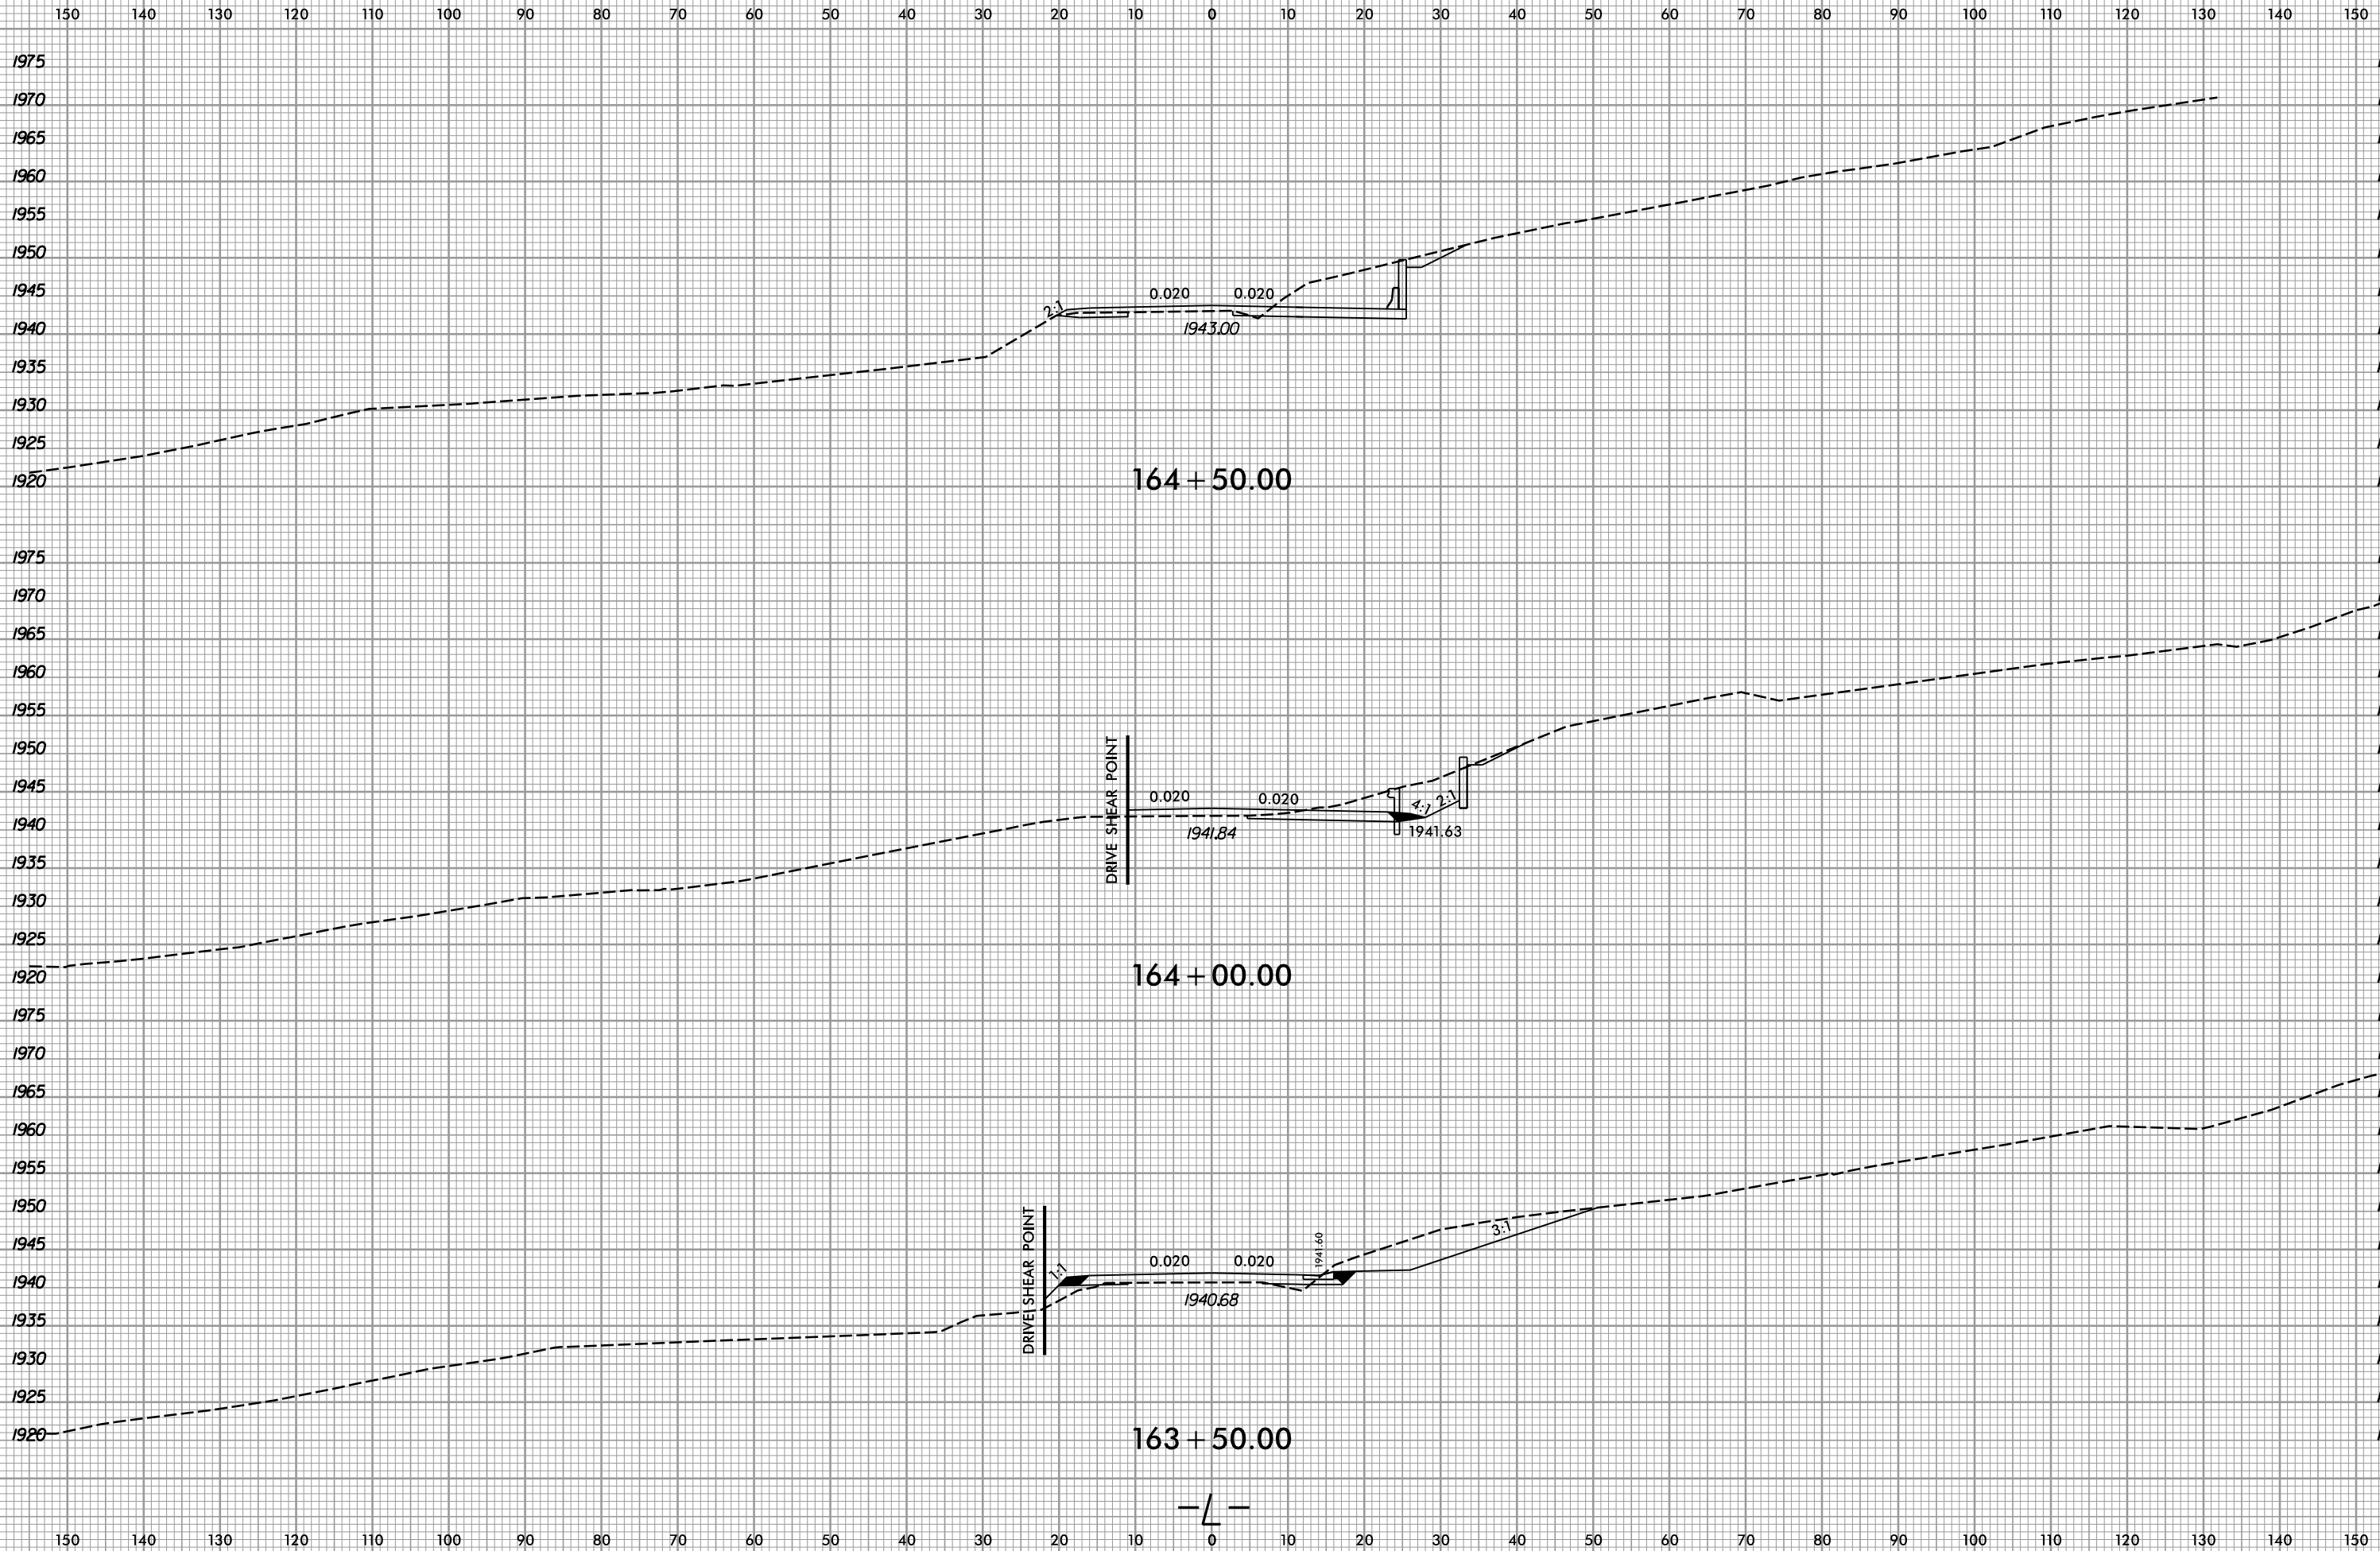

I2/14/2018
R:\Roadway\Xsc\16-5742_Rdy_L_xpl.dgn
gpr/ice



150 140 130 120 110 100 90 80 70 60 50 40 30 20 10 0 10 20 30 40 50 60 70 80 90 100 110 120 130 140 150

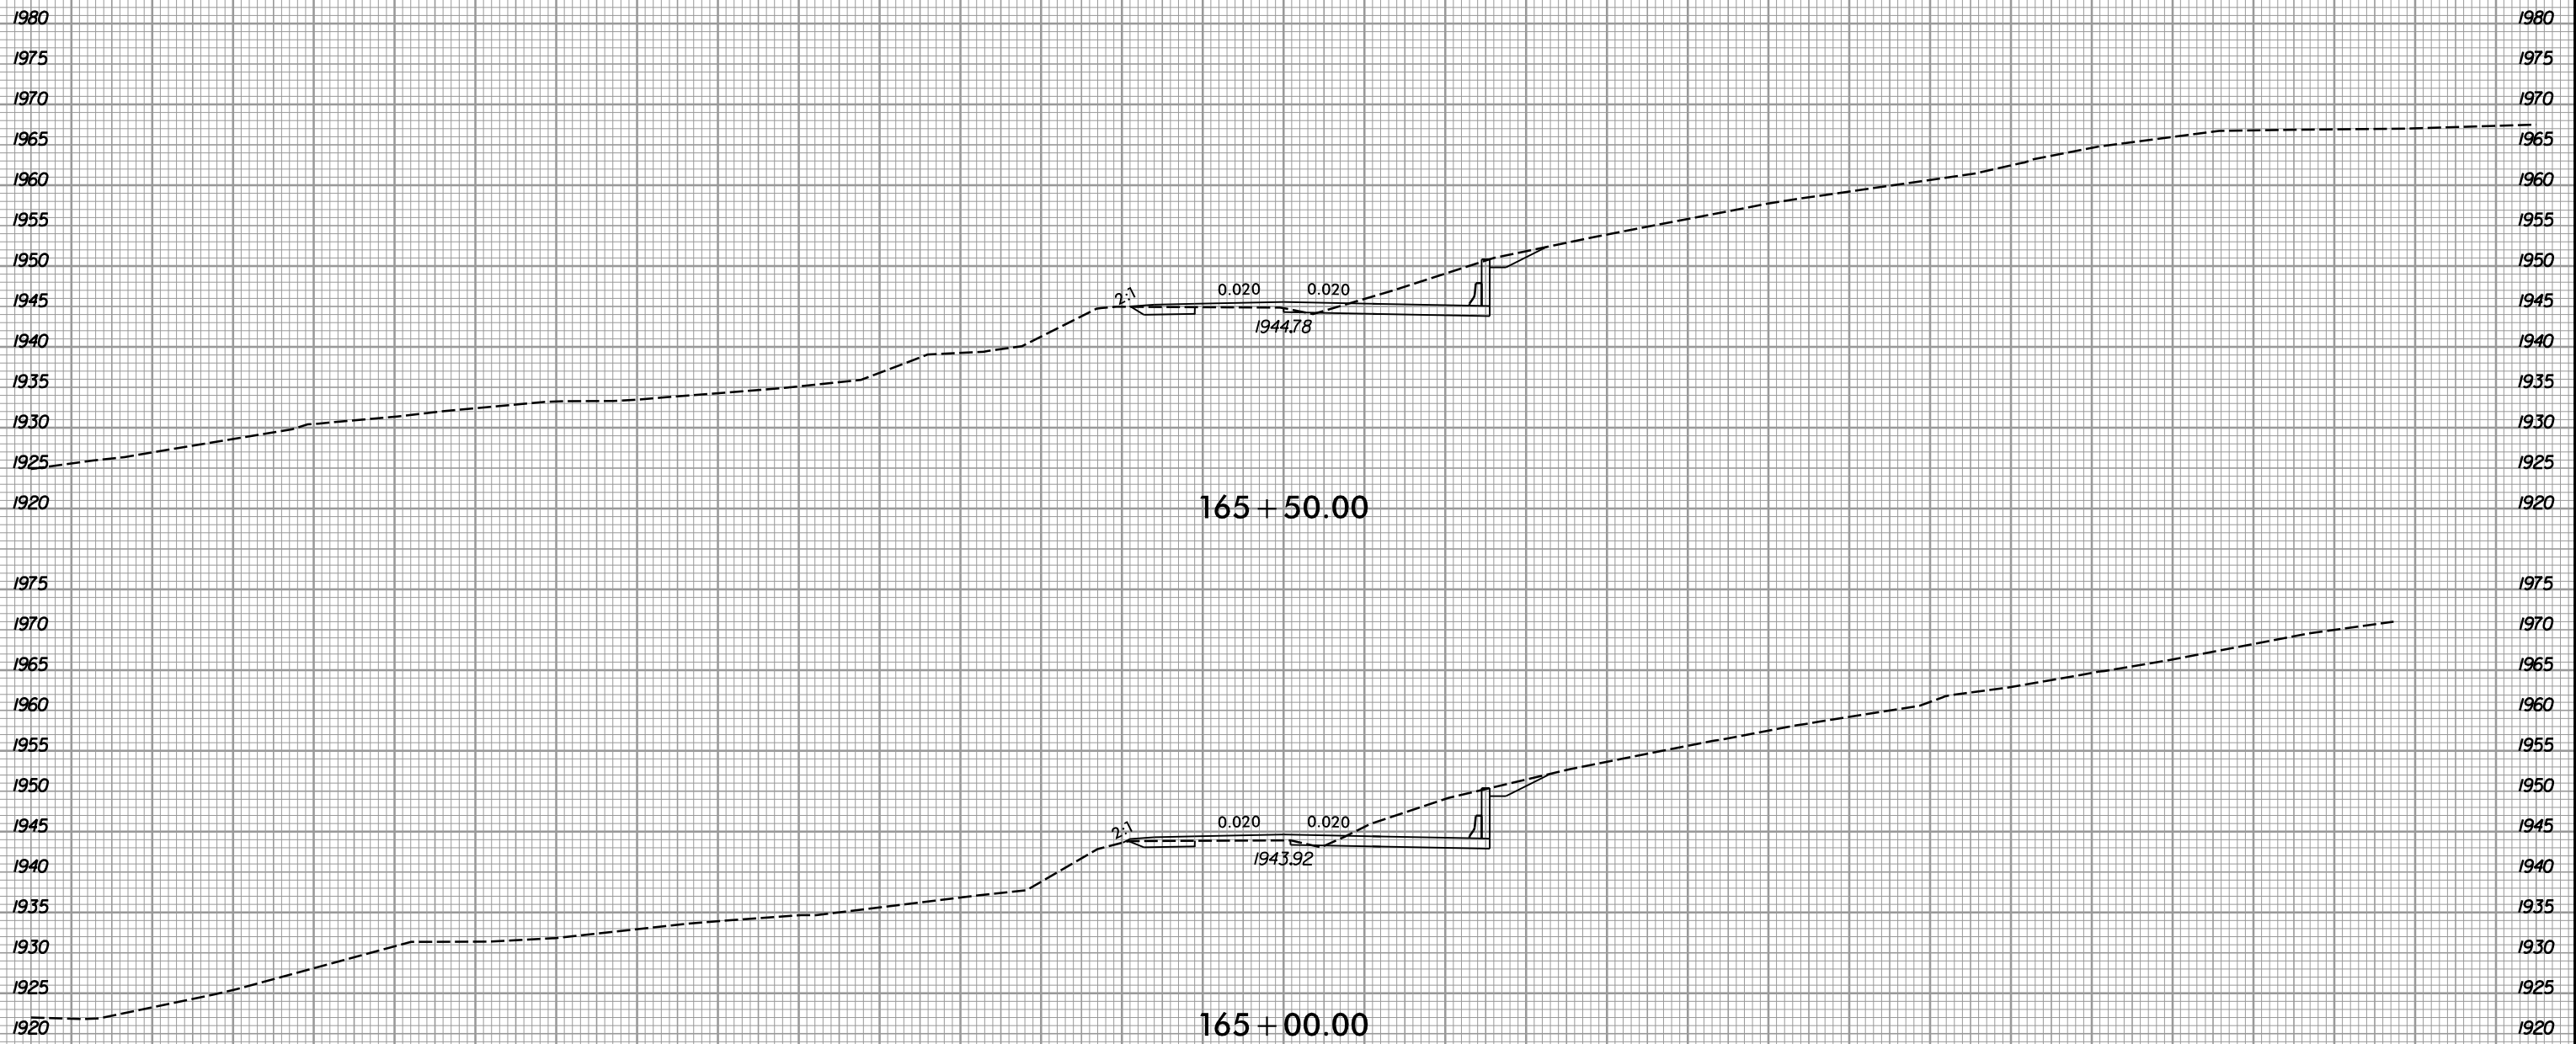

1980
1975
1970
1965
1960
1955
1950
1945
1940
1935
1930
1925
1920

1980
1975
1970
1965
1960
1955
1950
1945
1940
1935
1930
1925
1920

150 140 130 120 110 100 90 80 70 60 50 40 30 20 10 0 10 20 30 40 50 60 70 80 90 100 110 120 130 140 150


6/23/16



PROJ. REFERENCE NO.
R-5742

SHEET NO.
X-97

150 140 130 120 110 100 90 80 70 60 50 40 30 20 10 0 10 20 30 40 50 60 70 80 90 100 110 120 130 140 150

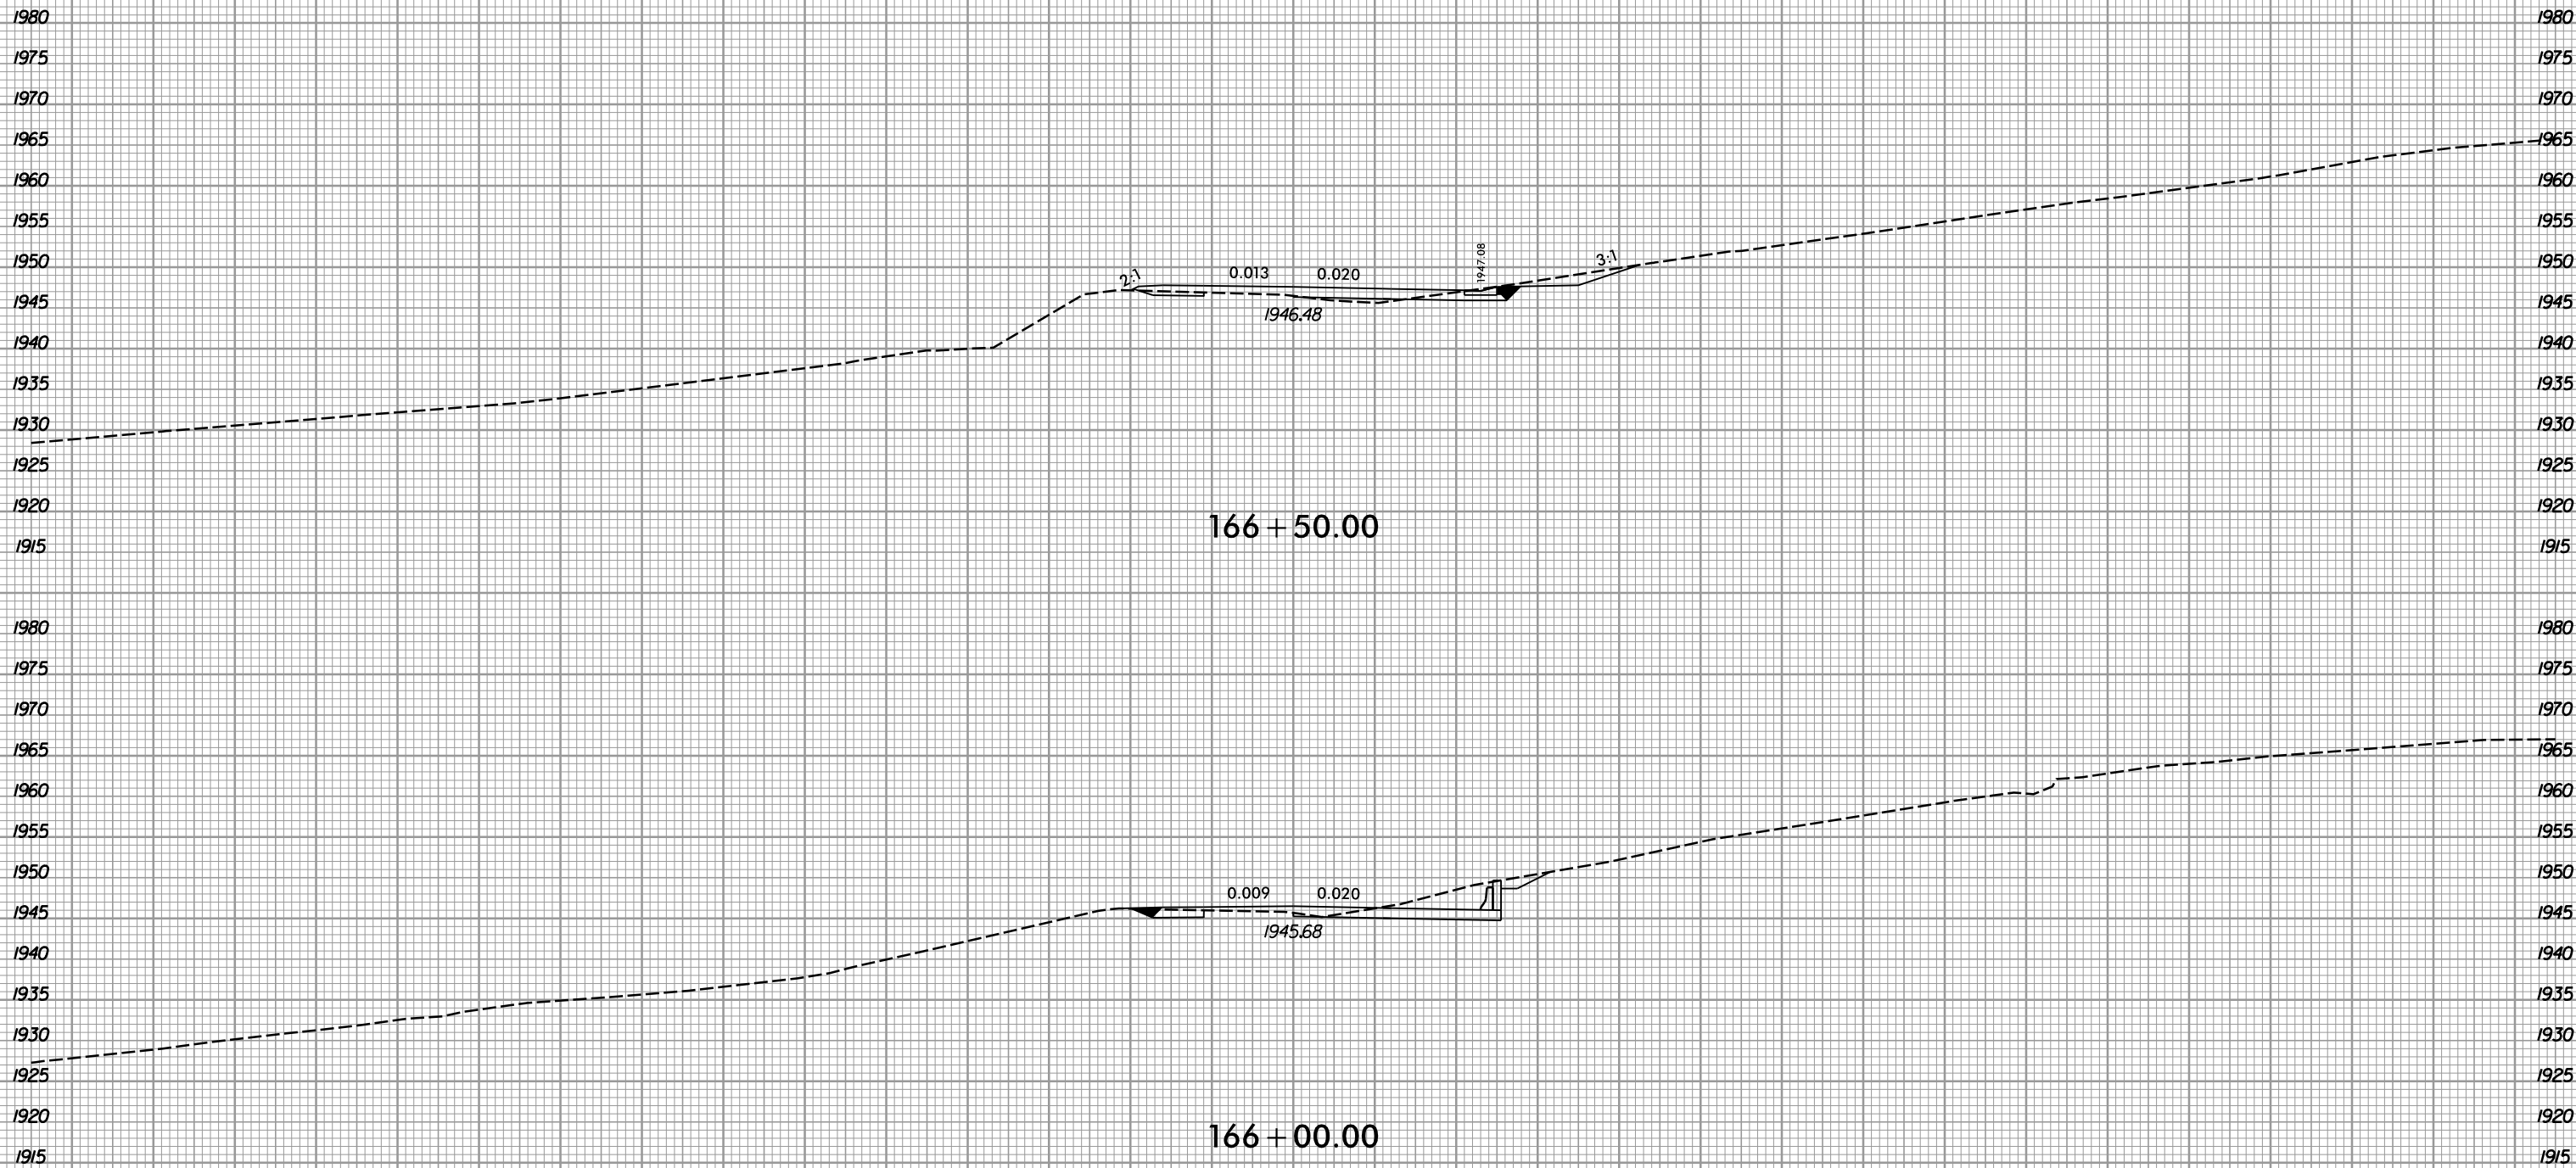

I:\14\2018
R:\Roadway\Xsc\16-5742_Rdy_L_xpl.dgn
gpr/ice

150 140 130 120 110 100 90 80 70 60 50 40 30 20 10 0 10 20 30 40 50 60 70 80 90 100 110 120 130 140 150


6/23/16



PROJ. REFERENCE NO.
R-5742

SHEET NO.
X-98

150 140 130 120 110 100 90 80 70 60 50 40 30 20 10 0 10 20 30 40 50 60 70 80 90 100 110 120 130 140 150

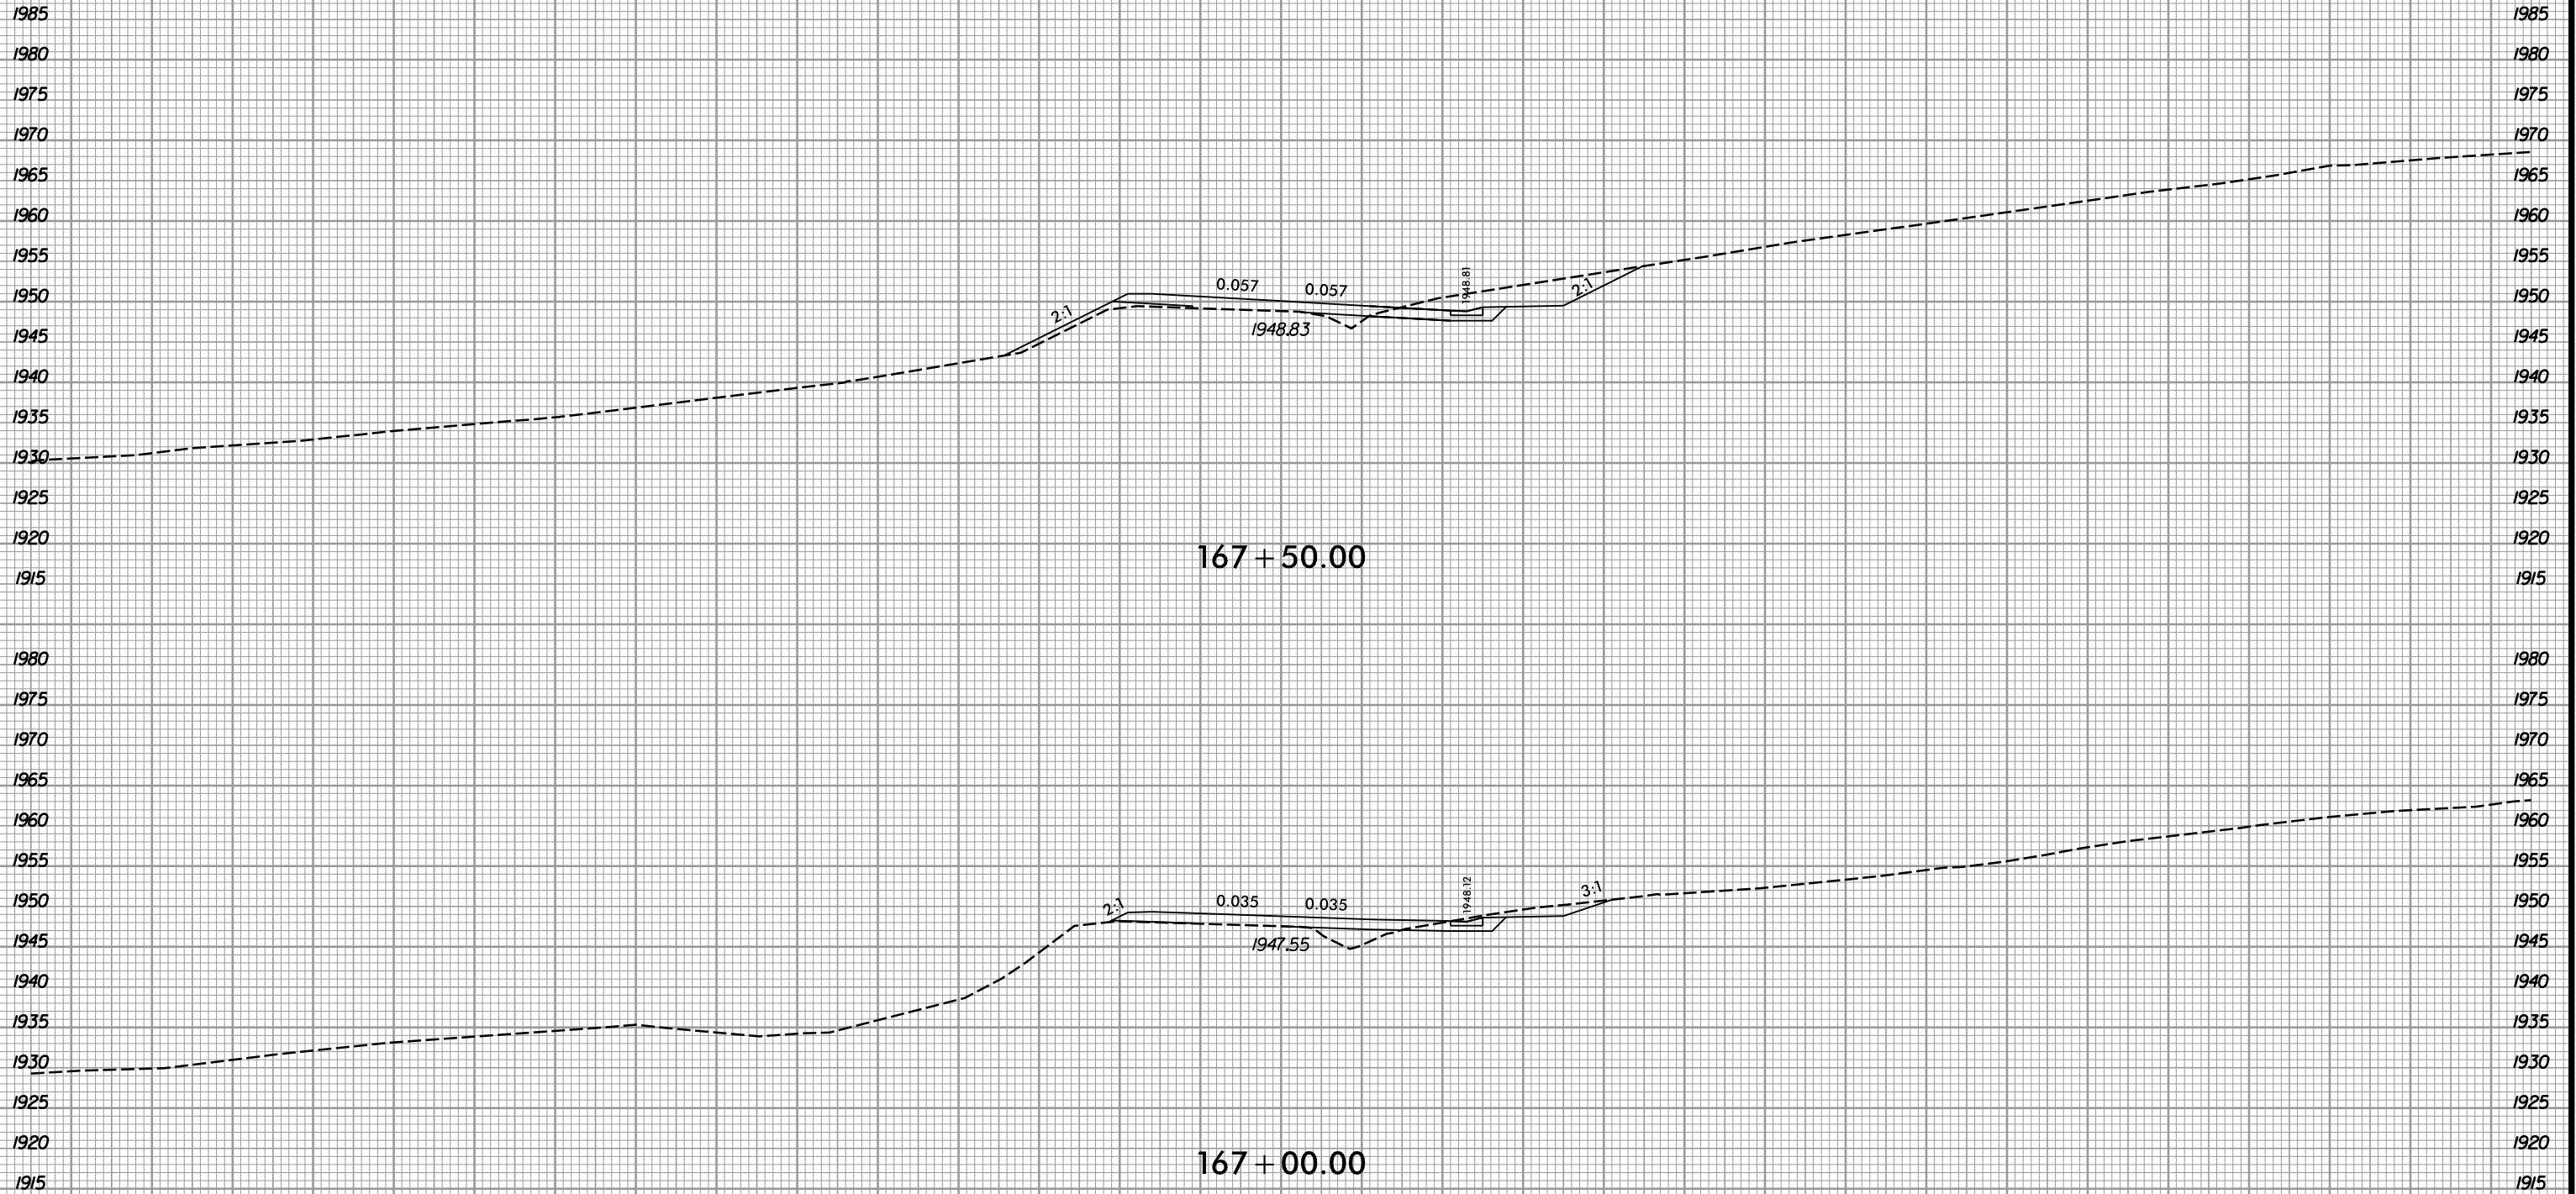

I2/14/2018
R:\Roadway\Xsc\167-5742.Rdy_L_xpl.dgn
gpr/ice


6/23/16



PROJ. REFERENCE NO.
R-5742


SHEET NO.
X-99

150 140 130 120 110 100 90 80 70 60 50 40 30 20 10 0 10 20 30 40 50 60 70 80 90 100 110 120 130 140 150

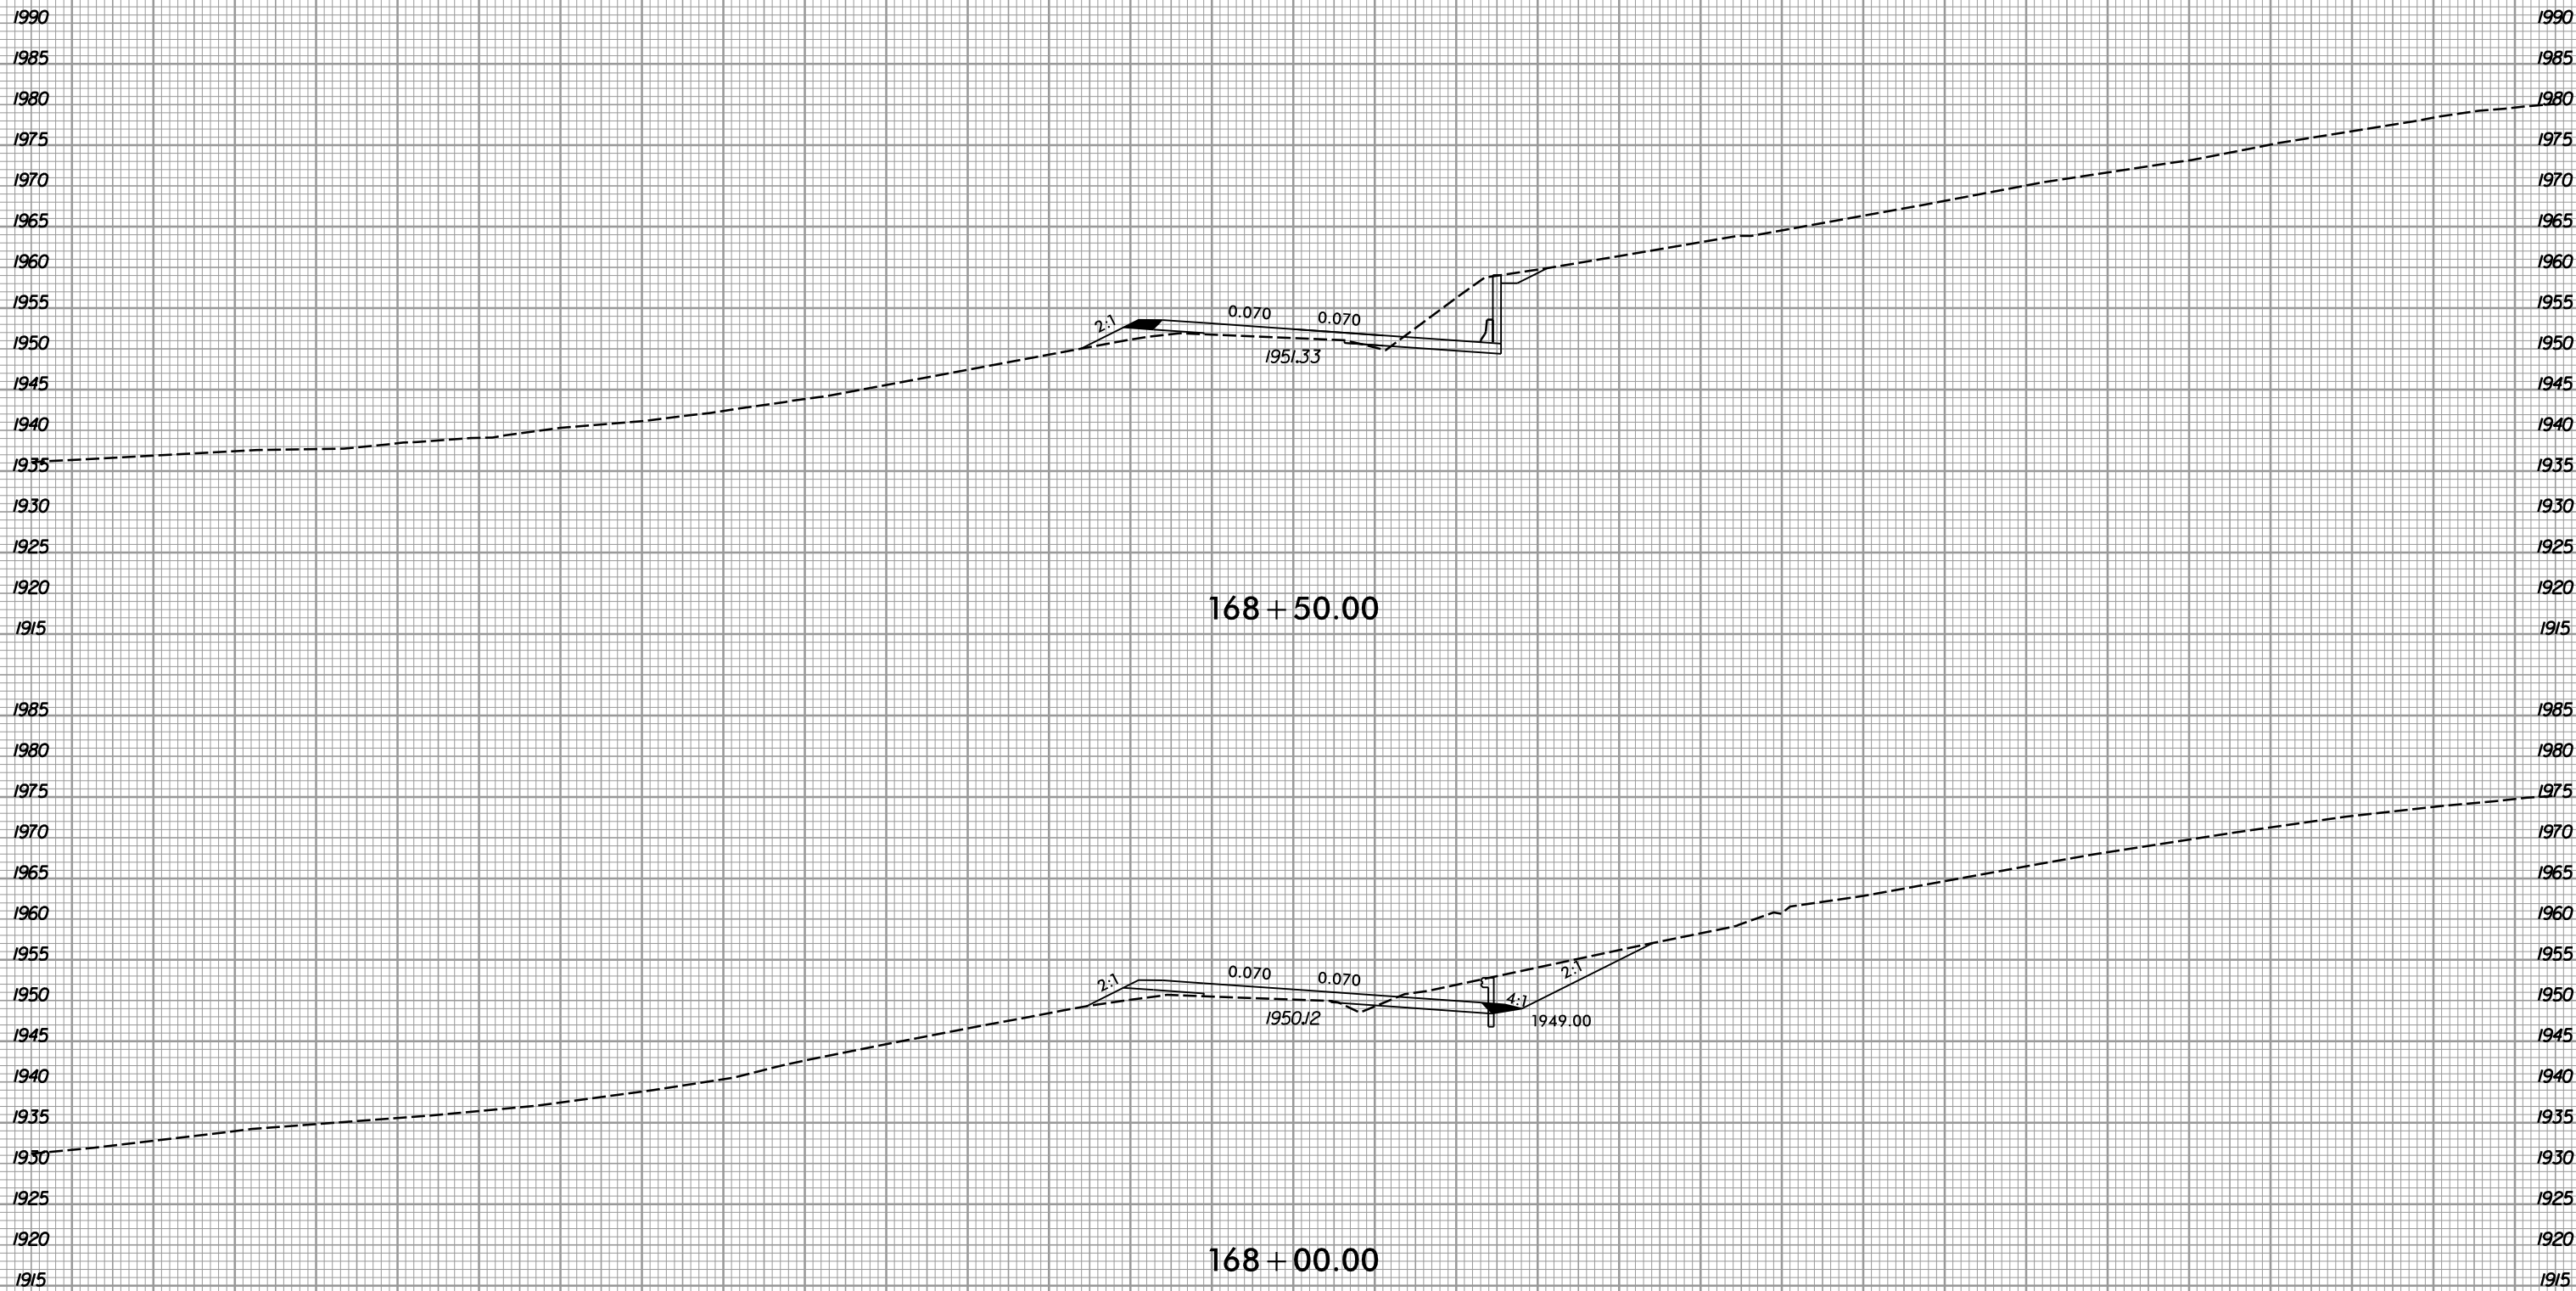

168 + 50.00

168 + 00.00

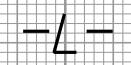

I:\14\2018
R:\Roadway\Xsc\168-5742.Rdy.L_xpl.dgn
gpr/ice


6/23/16



PROJ. REFERENCE NO.
R-5742

SHEET NO.
X-100

150 140 130 120 110 100 90 80 70 60 50 40 30 20 10 0 10 20 30 40 50 60 70 80 90 100 110 120 130 140 150

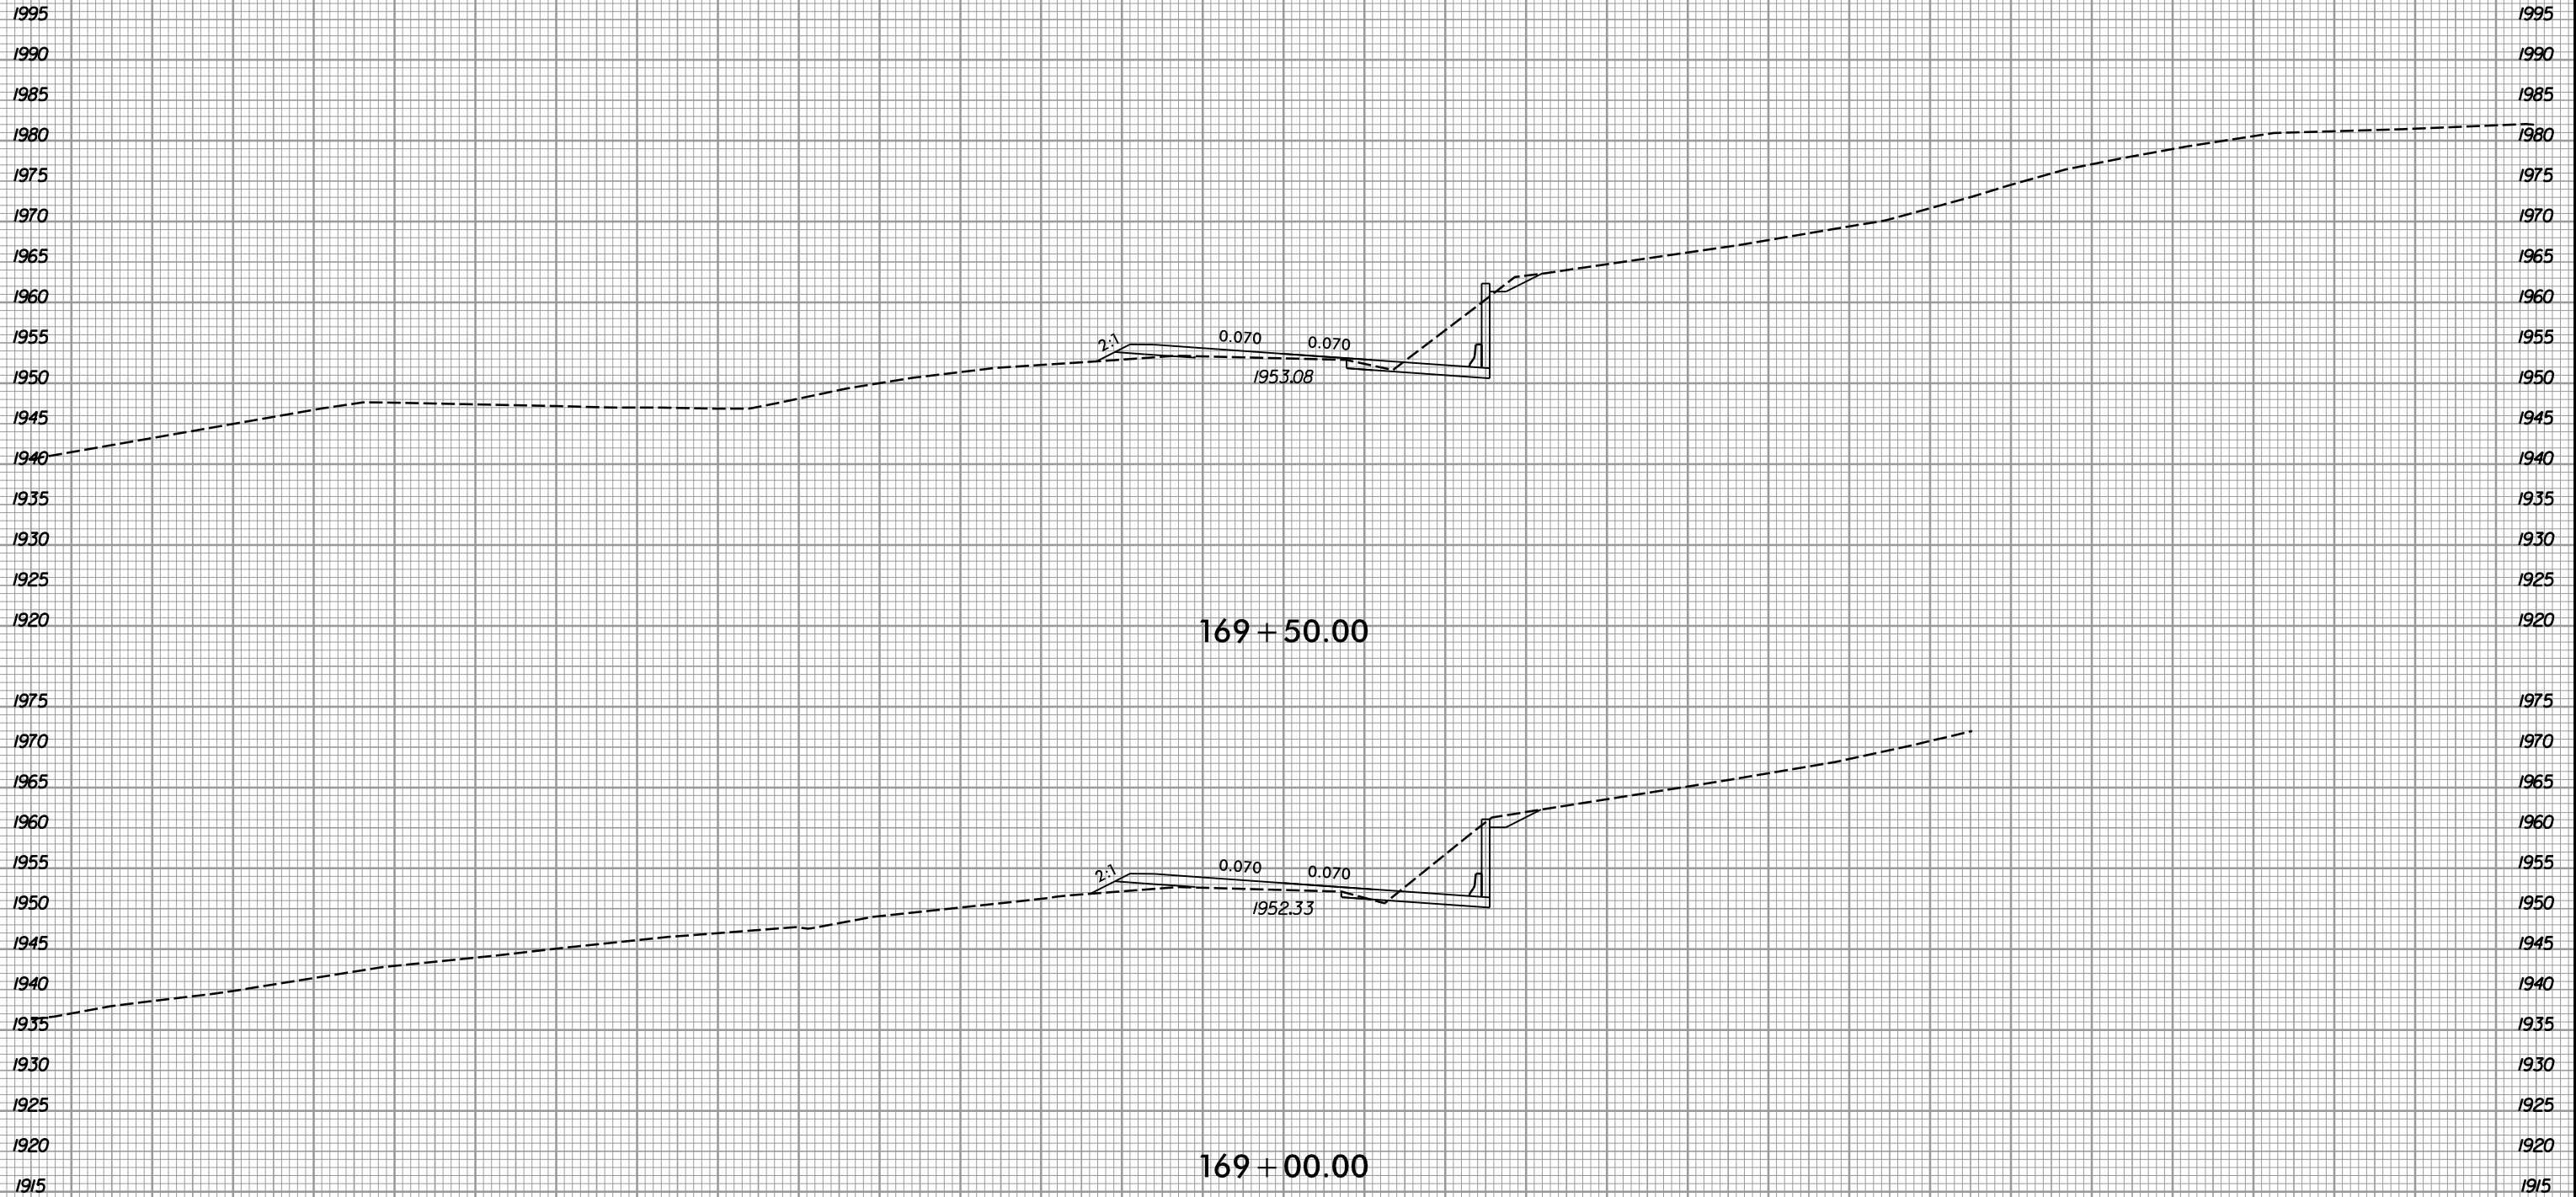

150 140 130 120 110 100 90 80 70 60 50 40 30 20 10 0 10 20 30 40 50 60 70 80 90 100 110 120 130 140 150

I2/14/2018
R:\Roadway\Xsc\169-5742.Rdy.L_xpl.dgn
gpr/ice


6/23/16



PROJ. REFERENCE NO.
R-5742

SHEET NO.
X-101

150 140 130 120 110 100 90 80 70 60 50 40 30 20 10 0 10 20 30 40 50 60 70 80 90 100 110 120 130 140 150

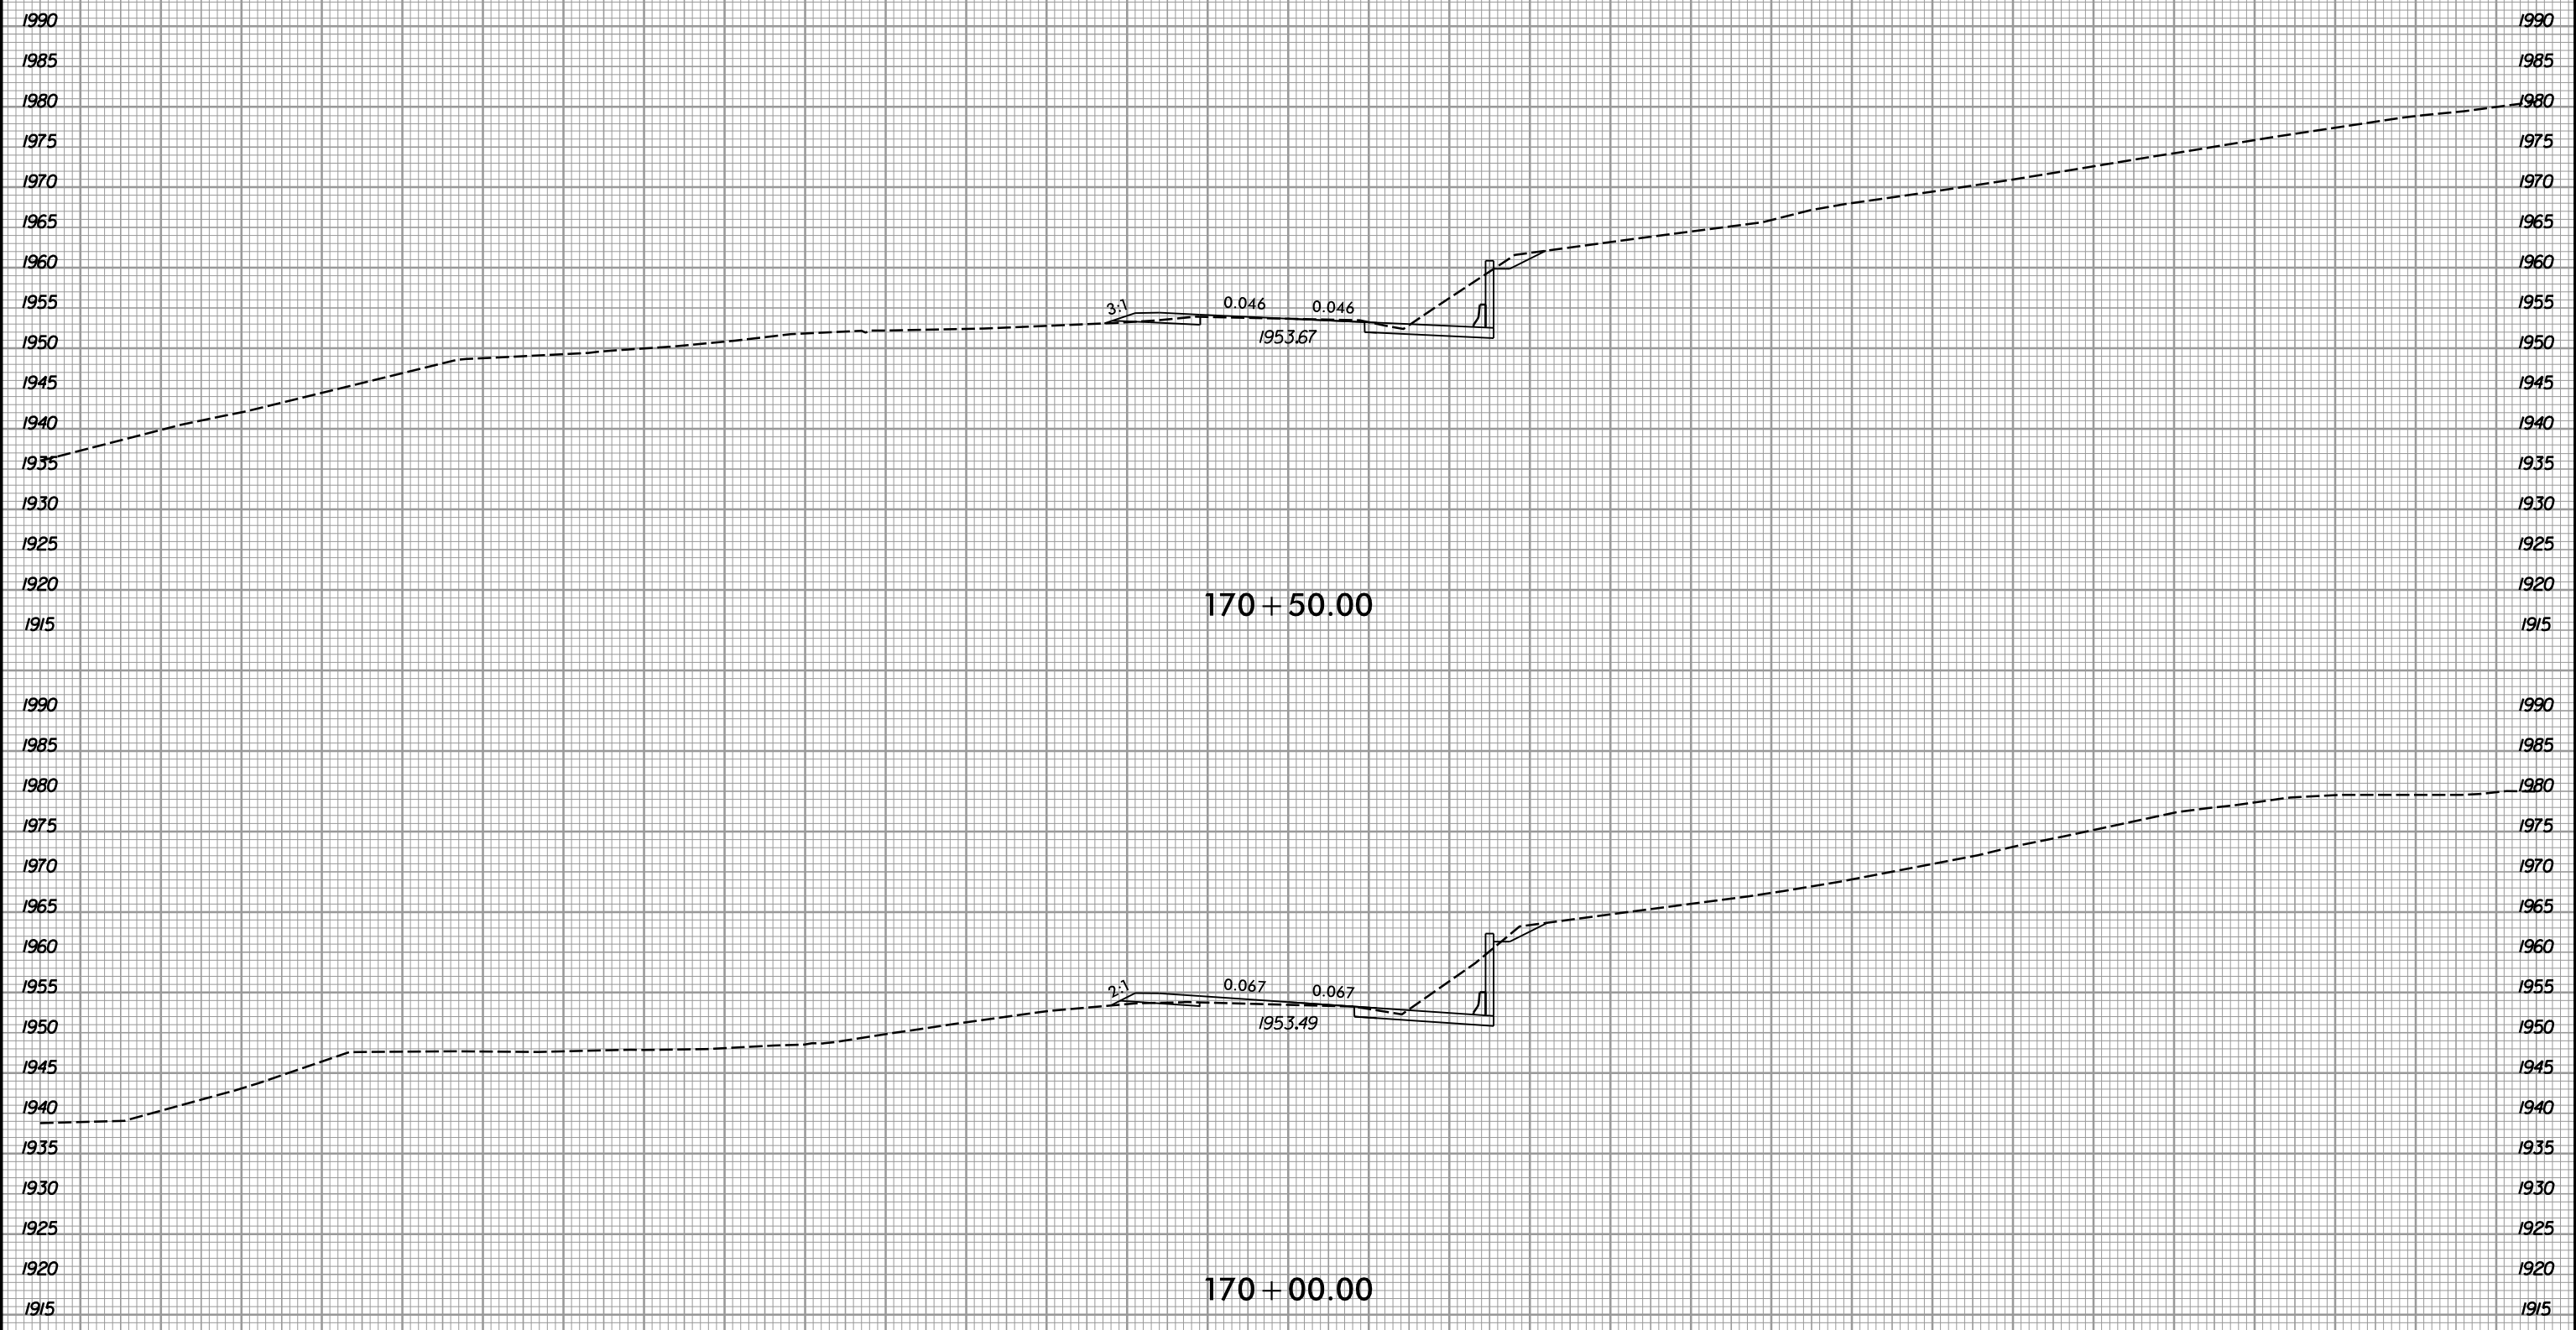

150 140 130 120 110 100 90 80 70 60 50 40 30 20 10 0 10 20 30 40 50 60 70 80 90 100 110 120 130 140 150

I:\14\2018
R:\Roadway\Xsc\170-5742.Rdy.L_xpl.dgn
gpr/ice


6/23/16



PROJ. REFERENCE NO.
R-5742

SHEET NO.
X-102

150 140 130 120 110 100 90 80 70 60 50 40 30 20 10 0 10 20 30 40 50 60 70 80 90 100 110 120 130 140 150

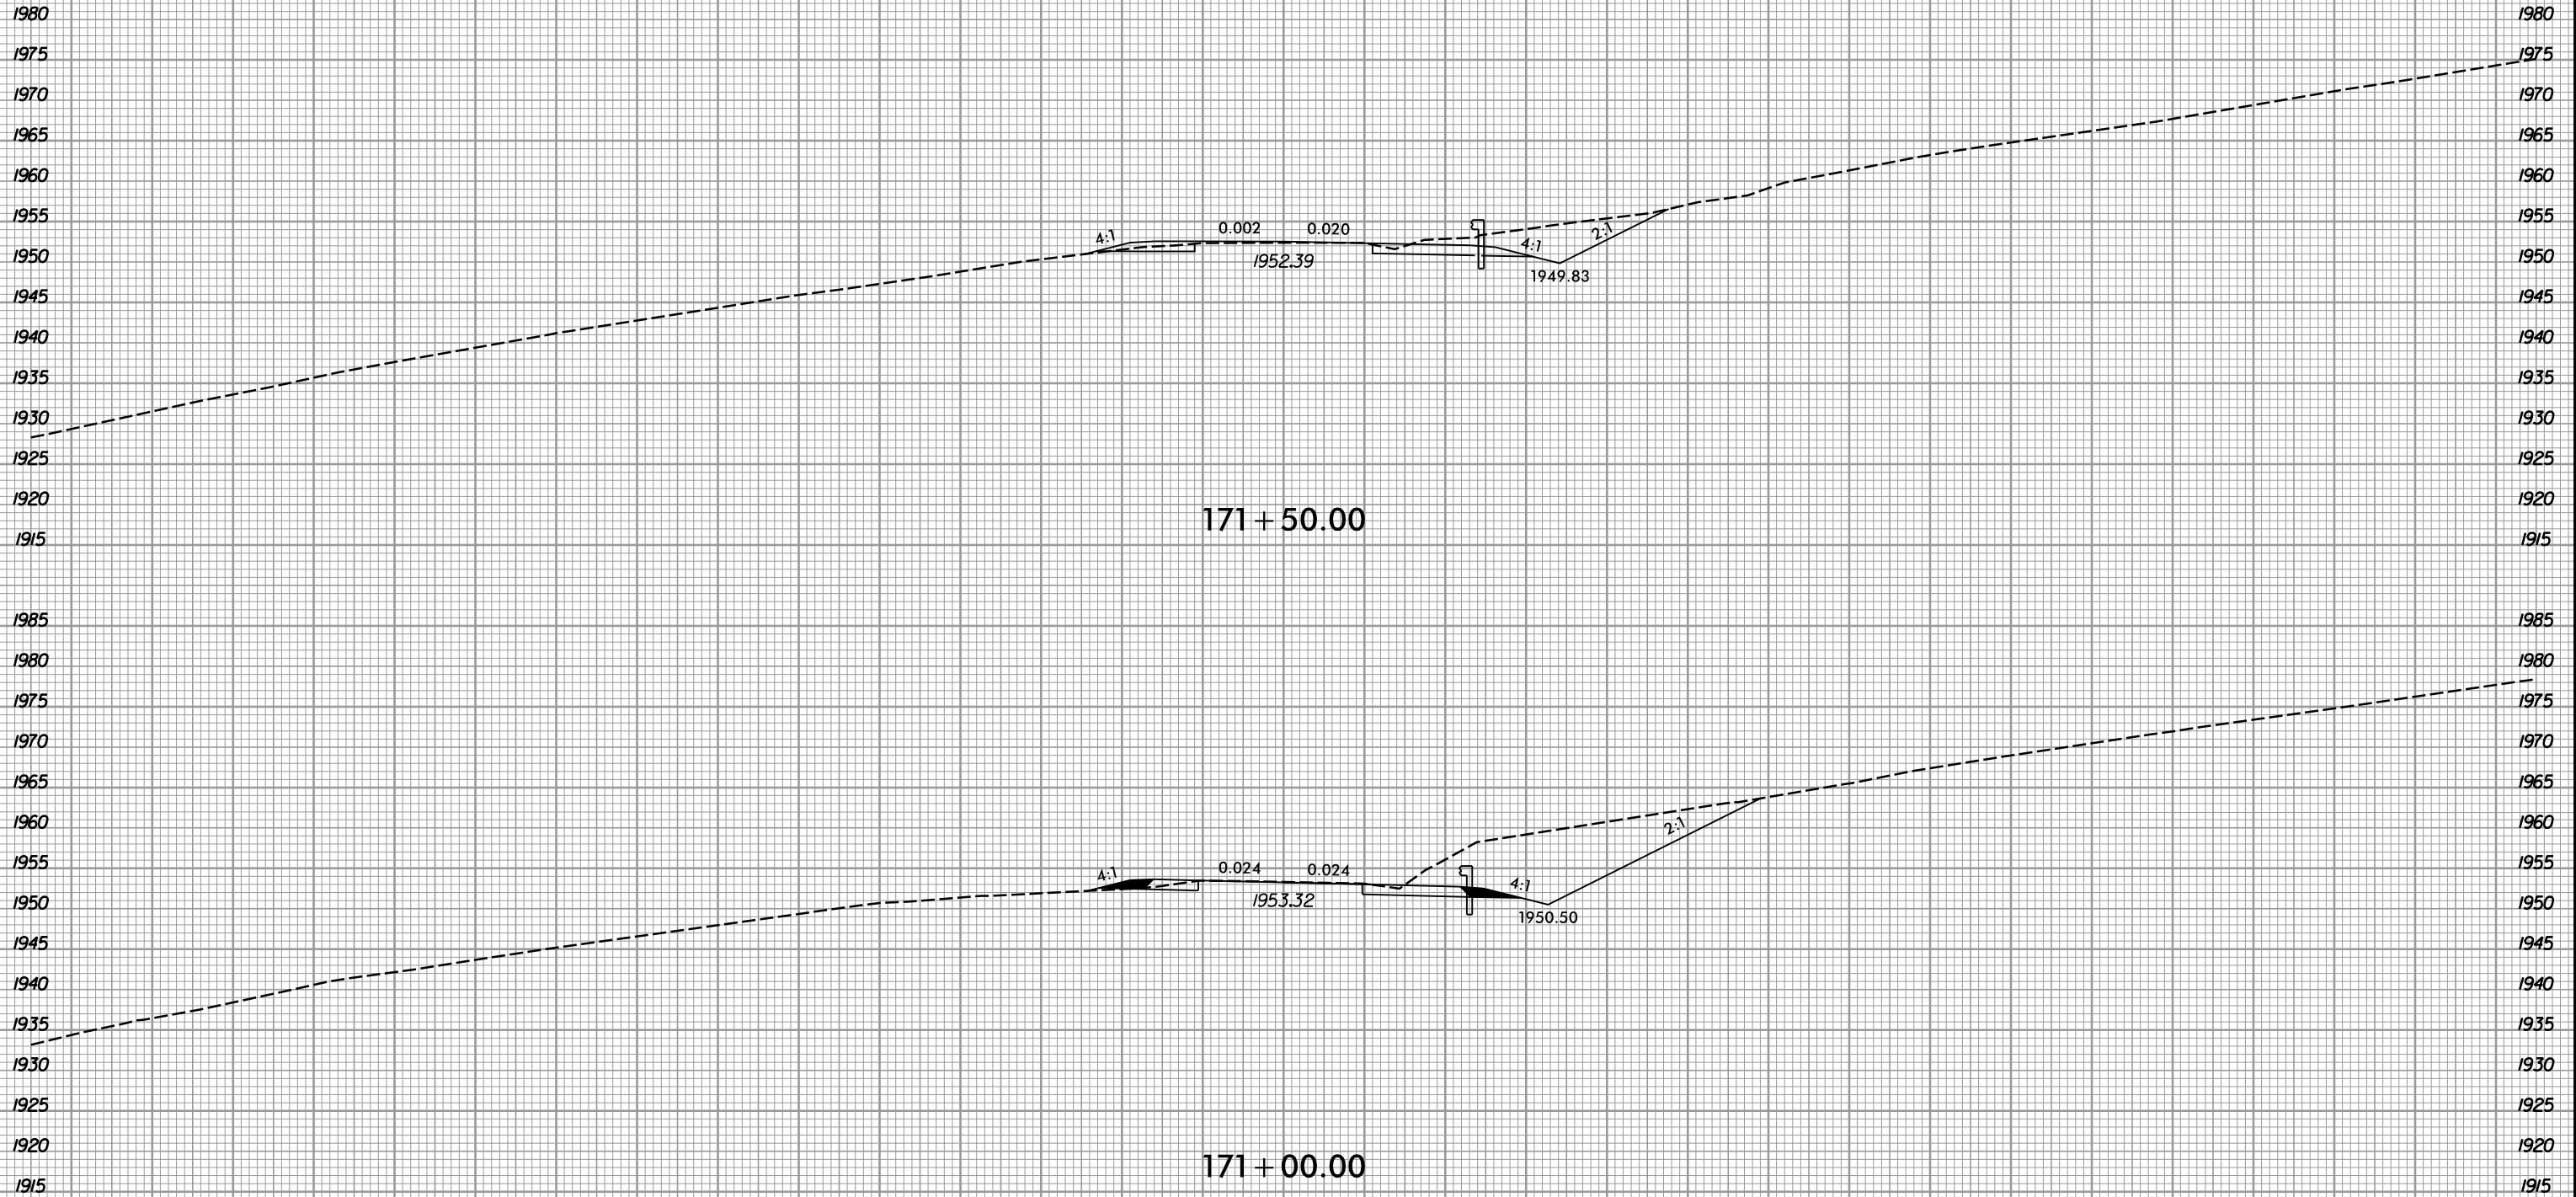

150 140 130 120 110 100 90 80 70 60 50 40 30 20 10 0 10 20 30 40 50 60 70 80 90 100 110 120 130 140 150

I2/14/2018
R:\Roadway\Xsc\171-5742_Rdy_L_xpl.dgn
gprlce


6/23/16




PROJ. REFERENCE NO.
R-5742

SHEET NO.
X-103

150 140 130 120 110 100 90 80 70 60 50 40 30 20 10 0 10 20 30 40 50 60 70 80 90 100 110 120 130 140 150

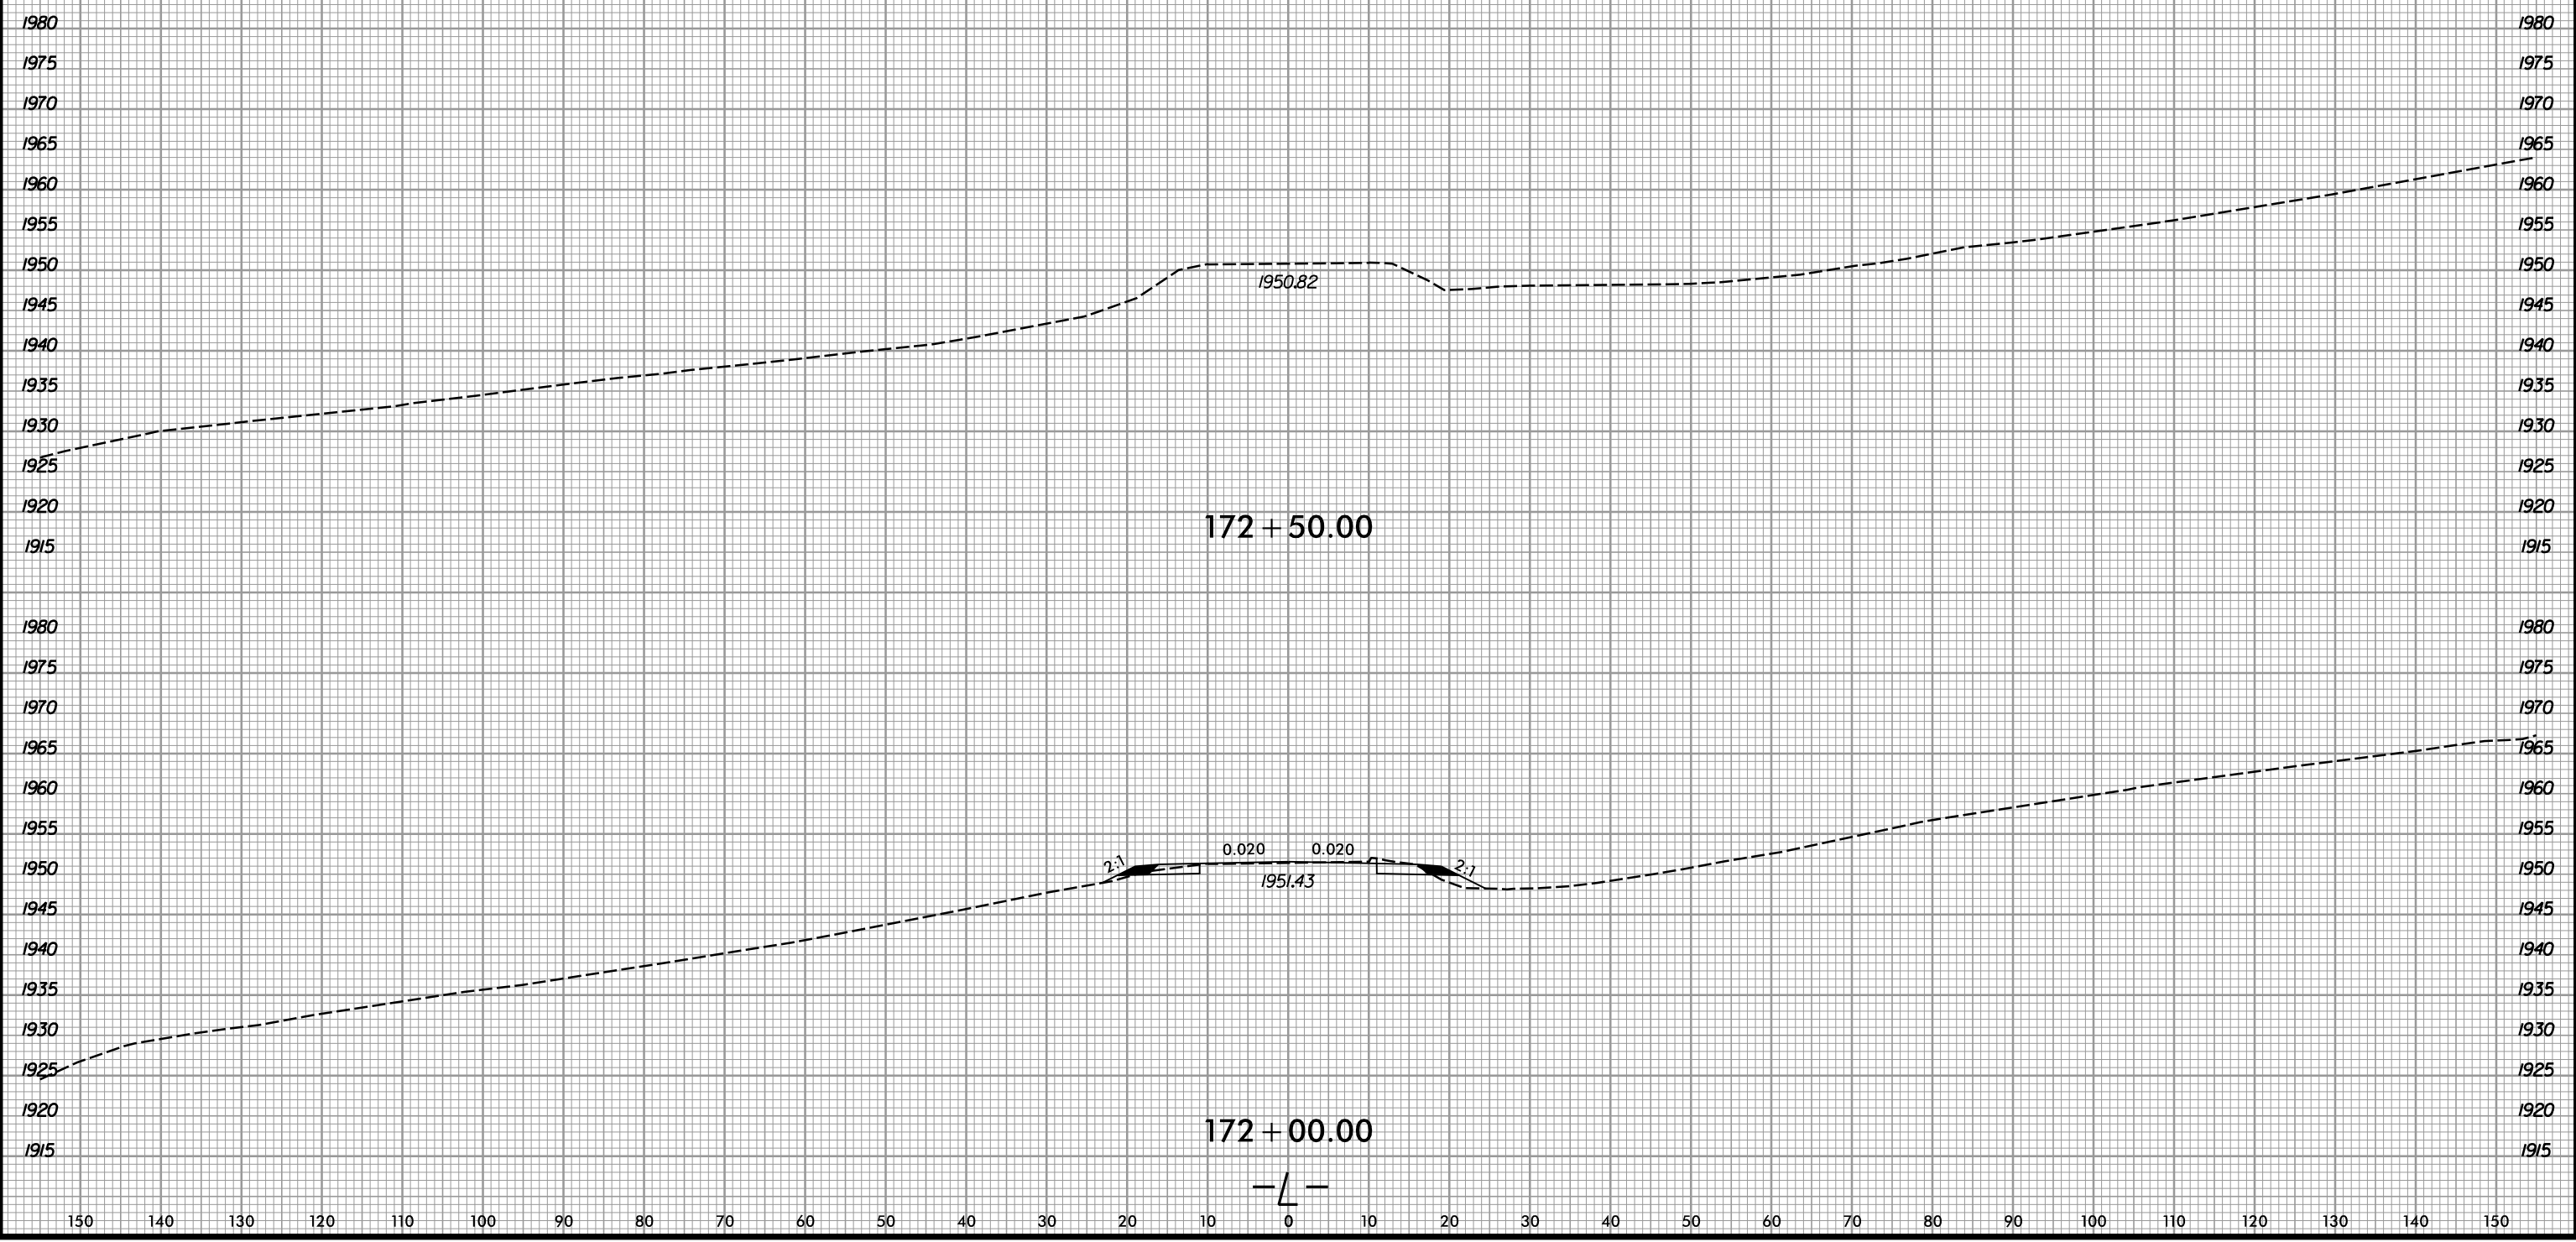

I:\14\2018
R:\Roadway\Xsc\172\172.Rdy.L_xpl.dgn
gpr/ice

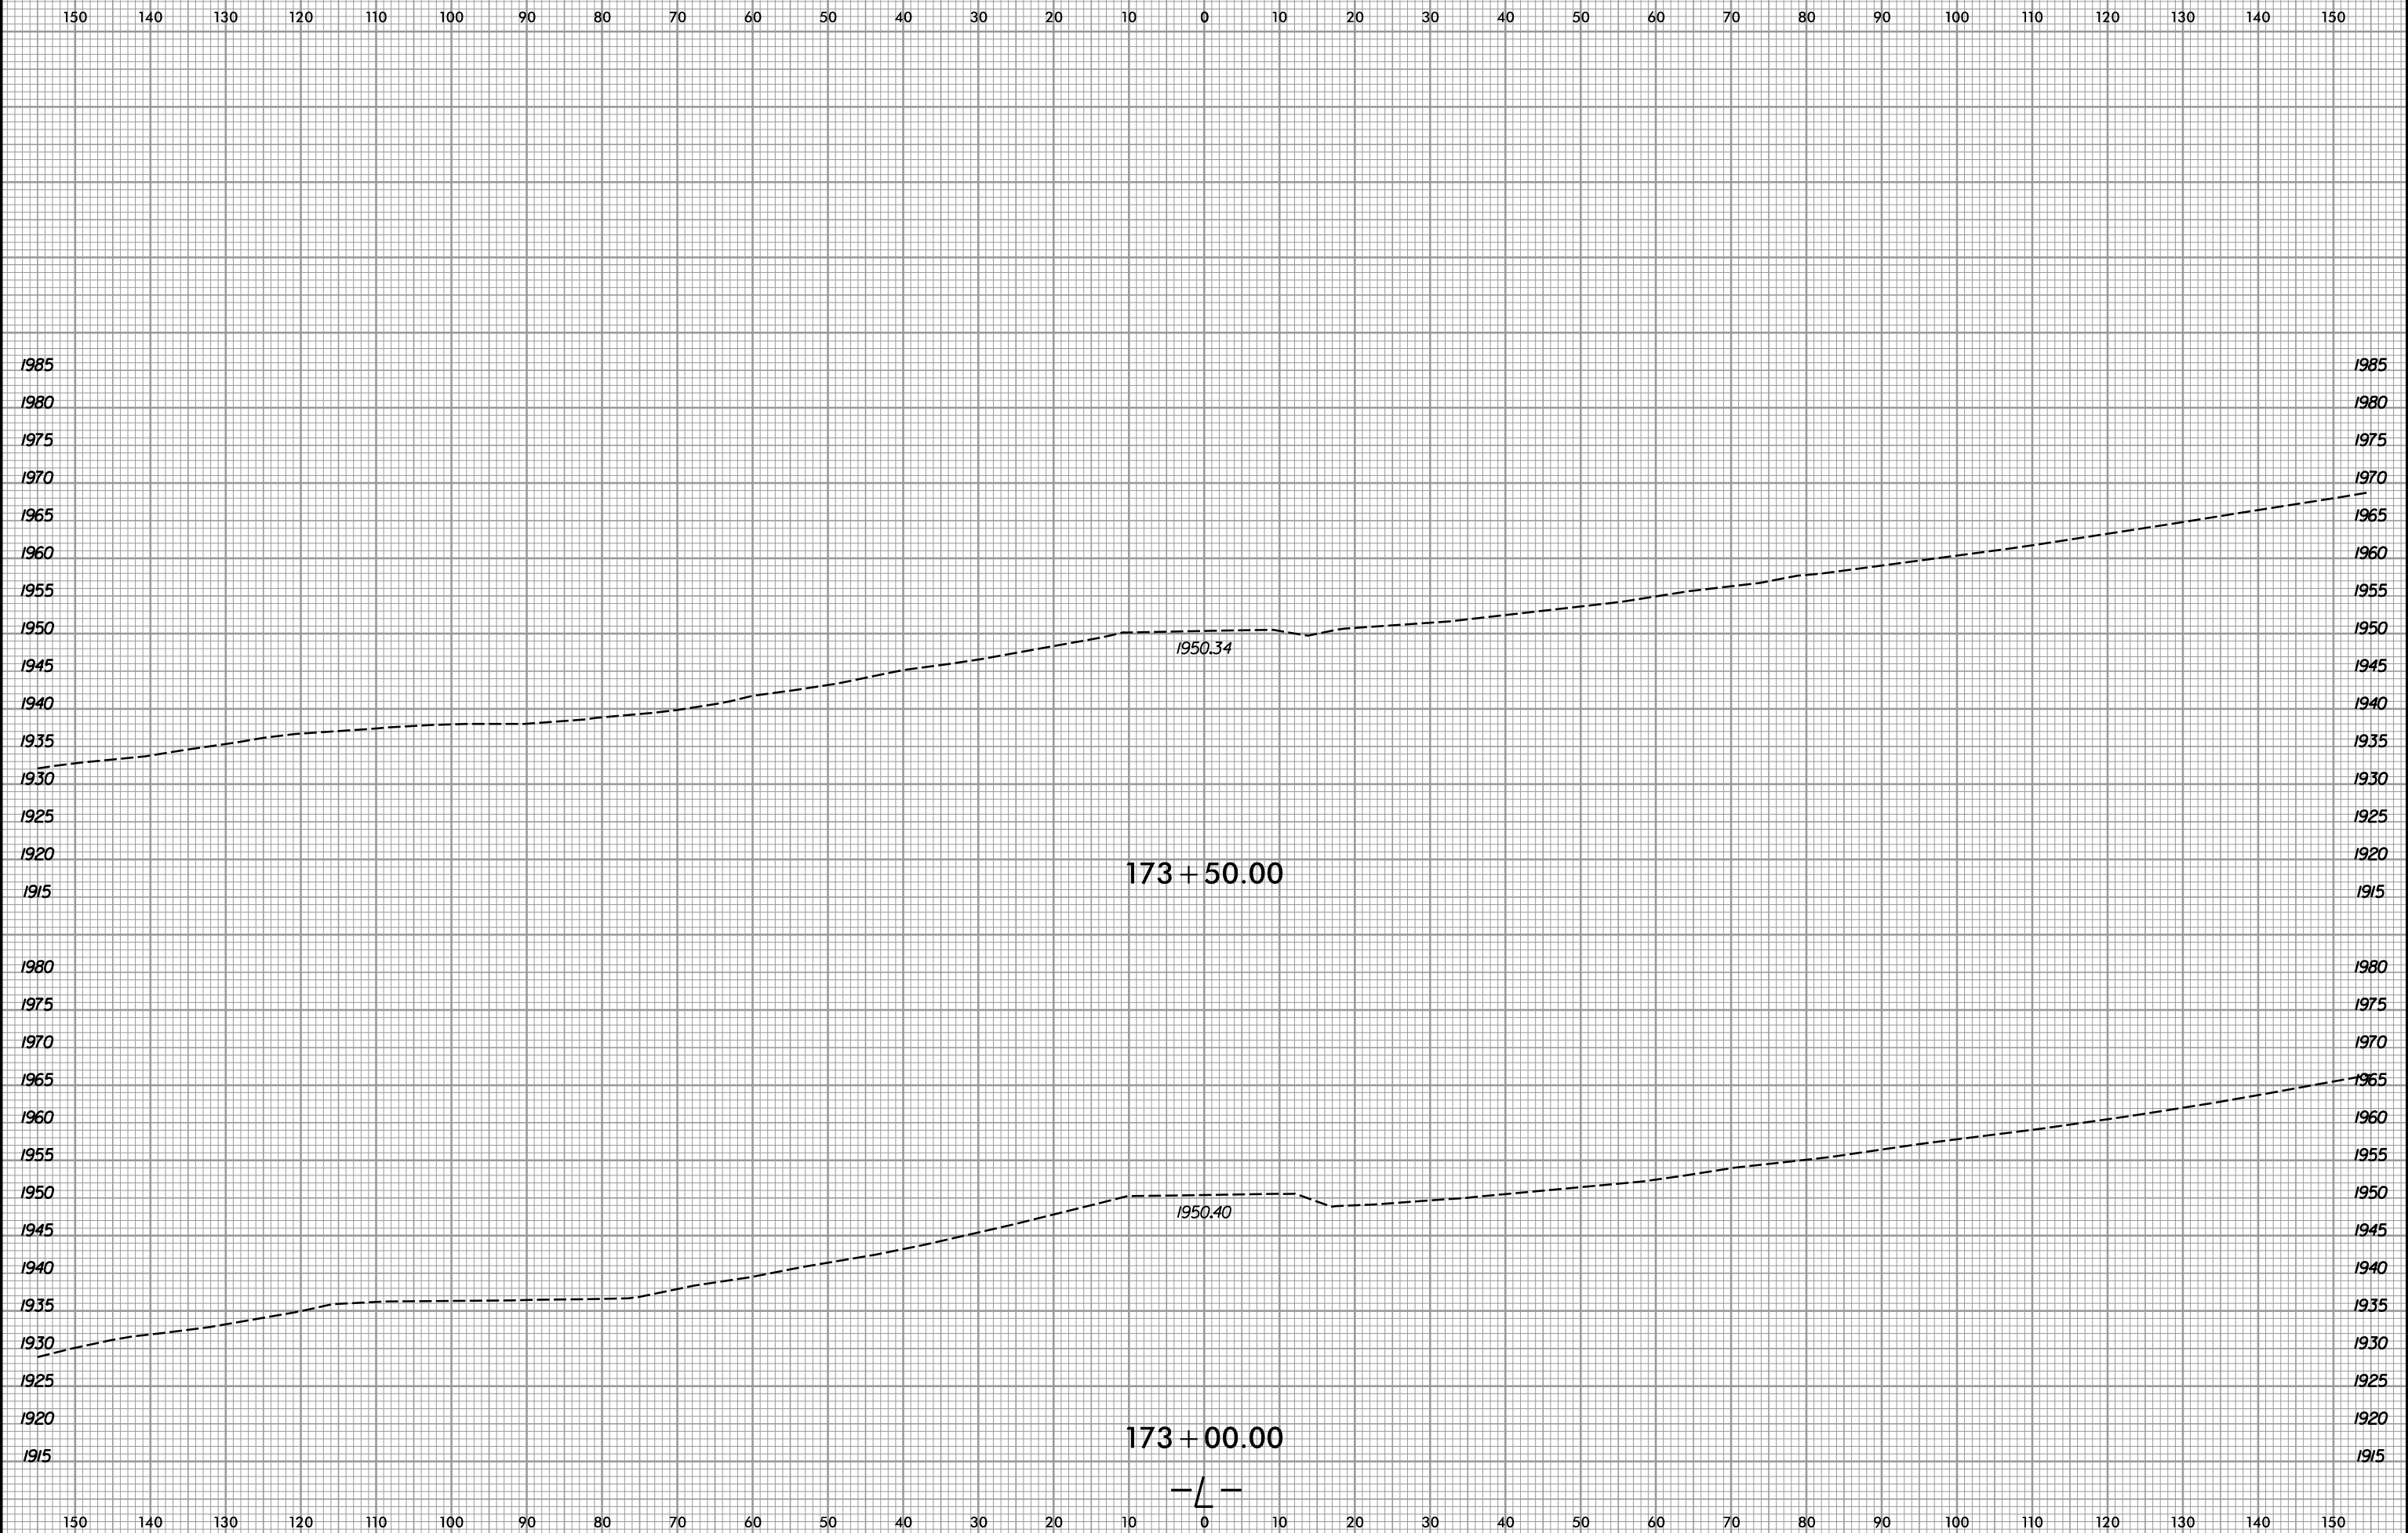


6/23/16



PROJ. REFERENCE NO.
R-5742

SHEET NO.
X-105

150 140 130 120 110 100 90 80 70 60 50 40 30 20 10 0 10 20 30 40 50 60 70 80 90 100 110 120 130 140 150

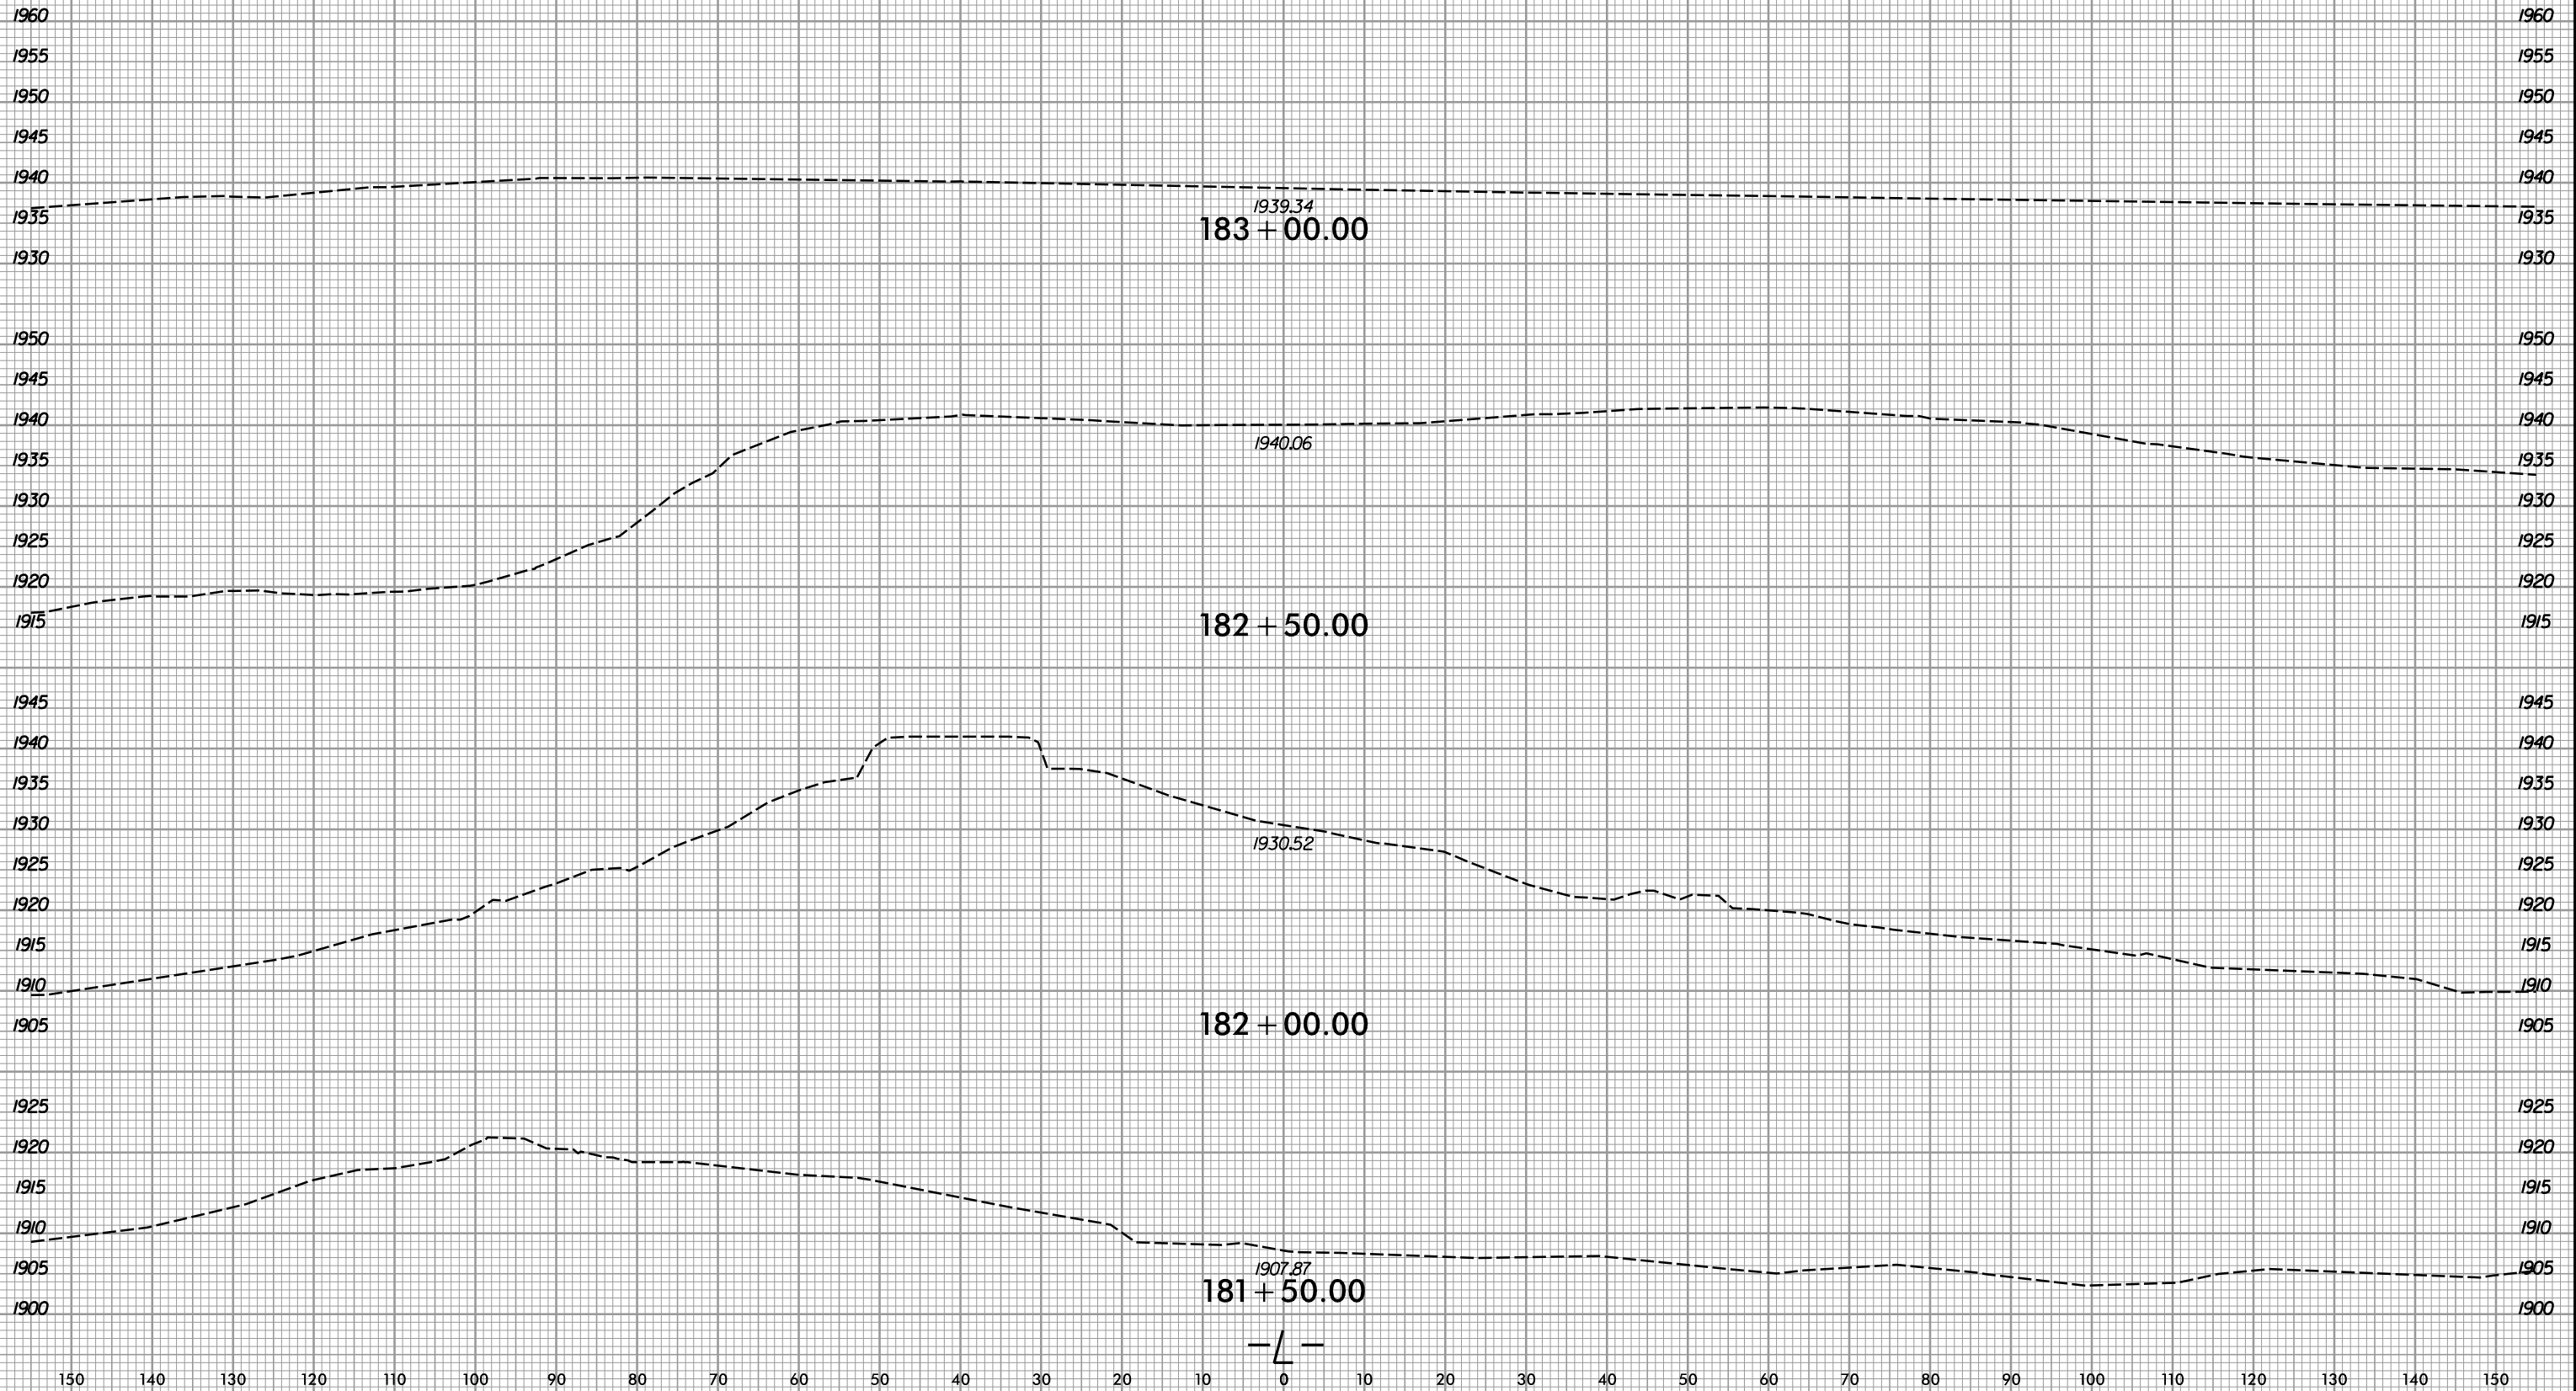


I:\14\2018
R:\Roadway\Xsc\18-5742_Rdy_L_xpl.dgn
gprlce

6/23/16



PROJ. REFERENCE NO.	SHEET NO.
R-5742	X-106

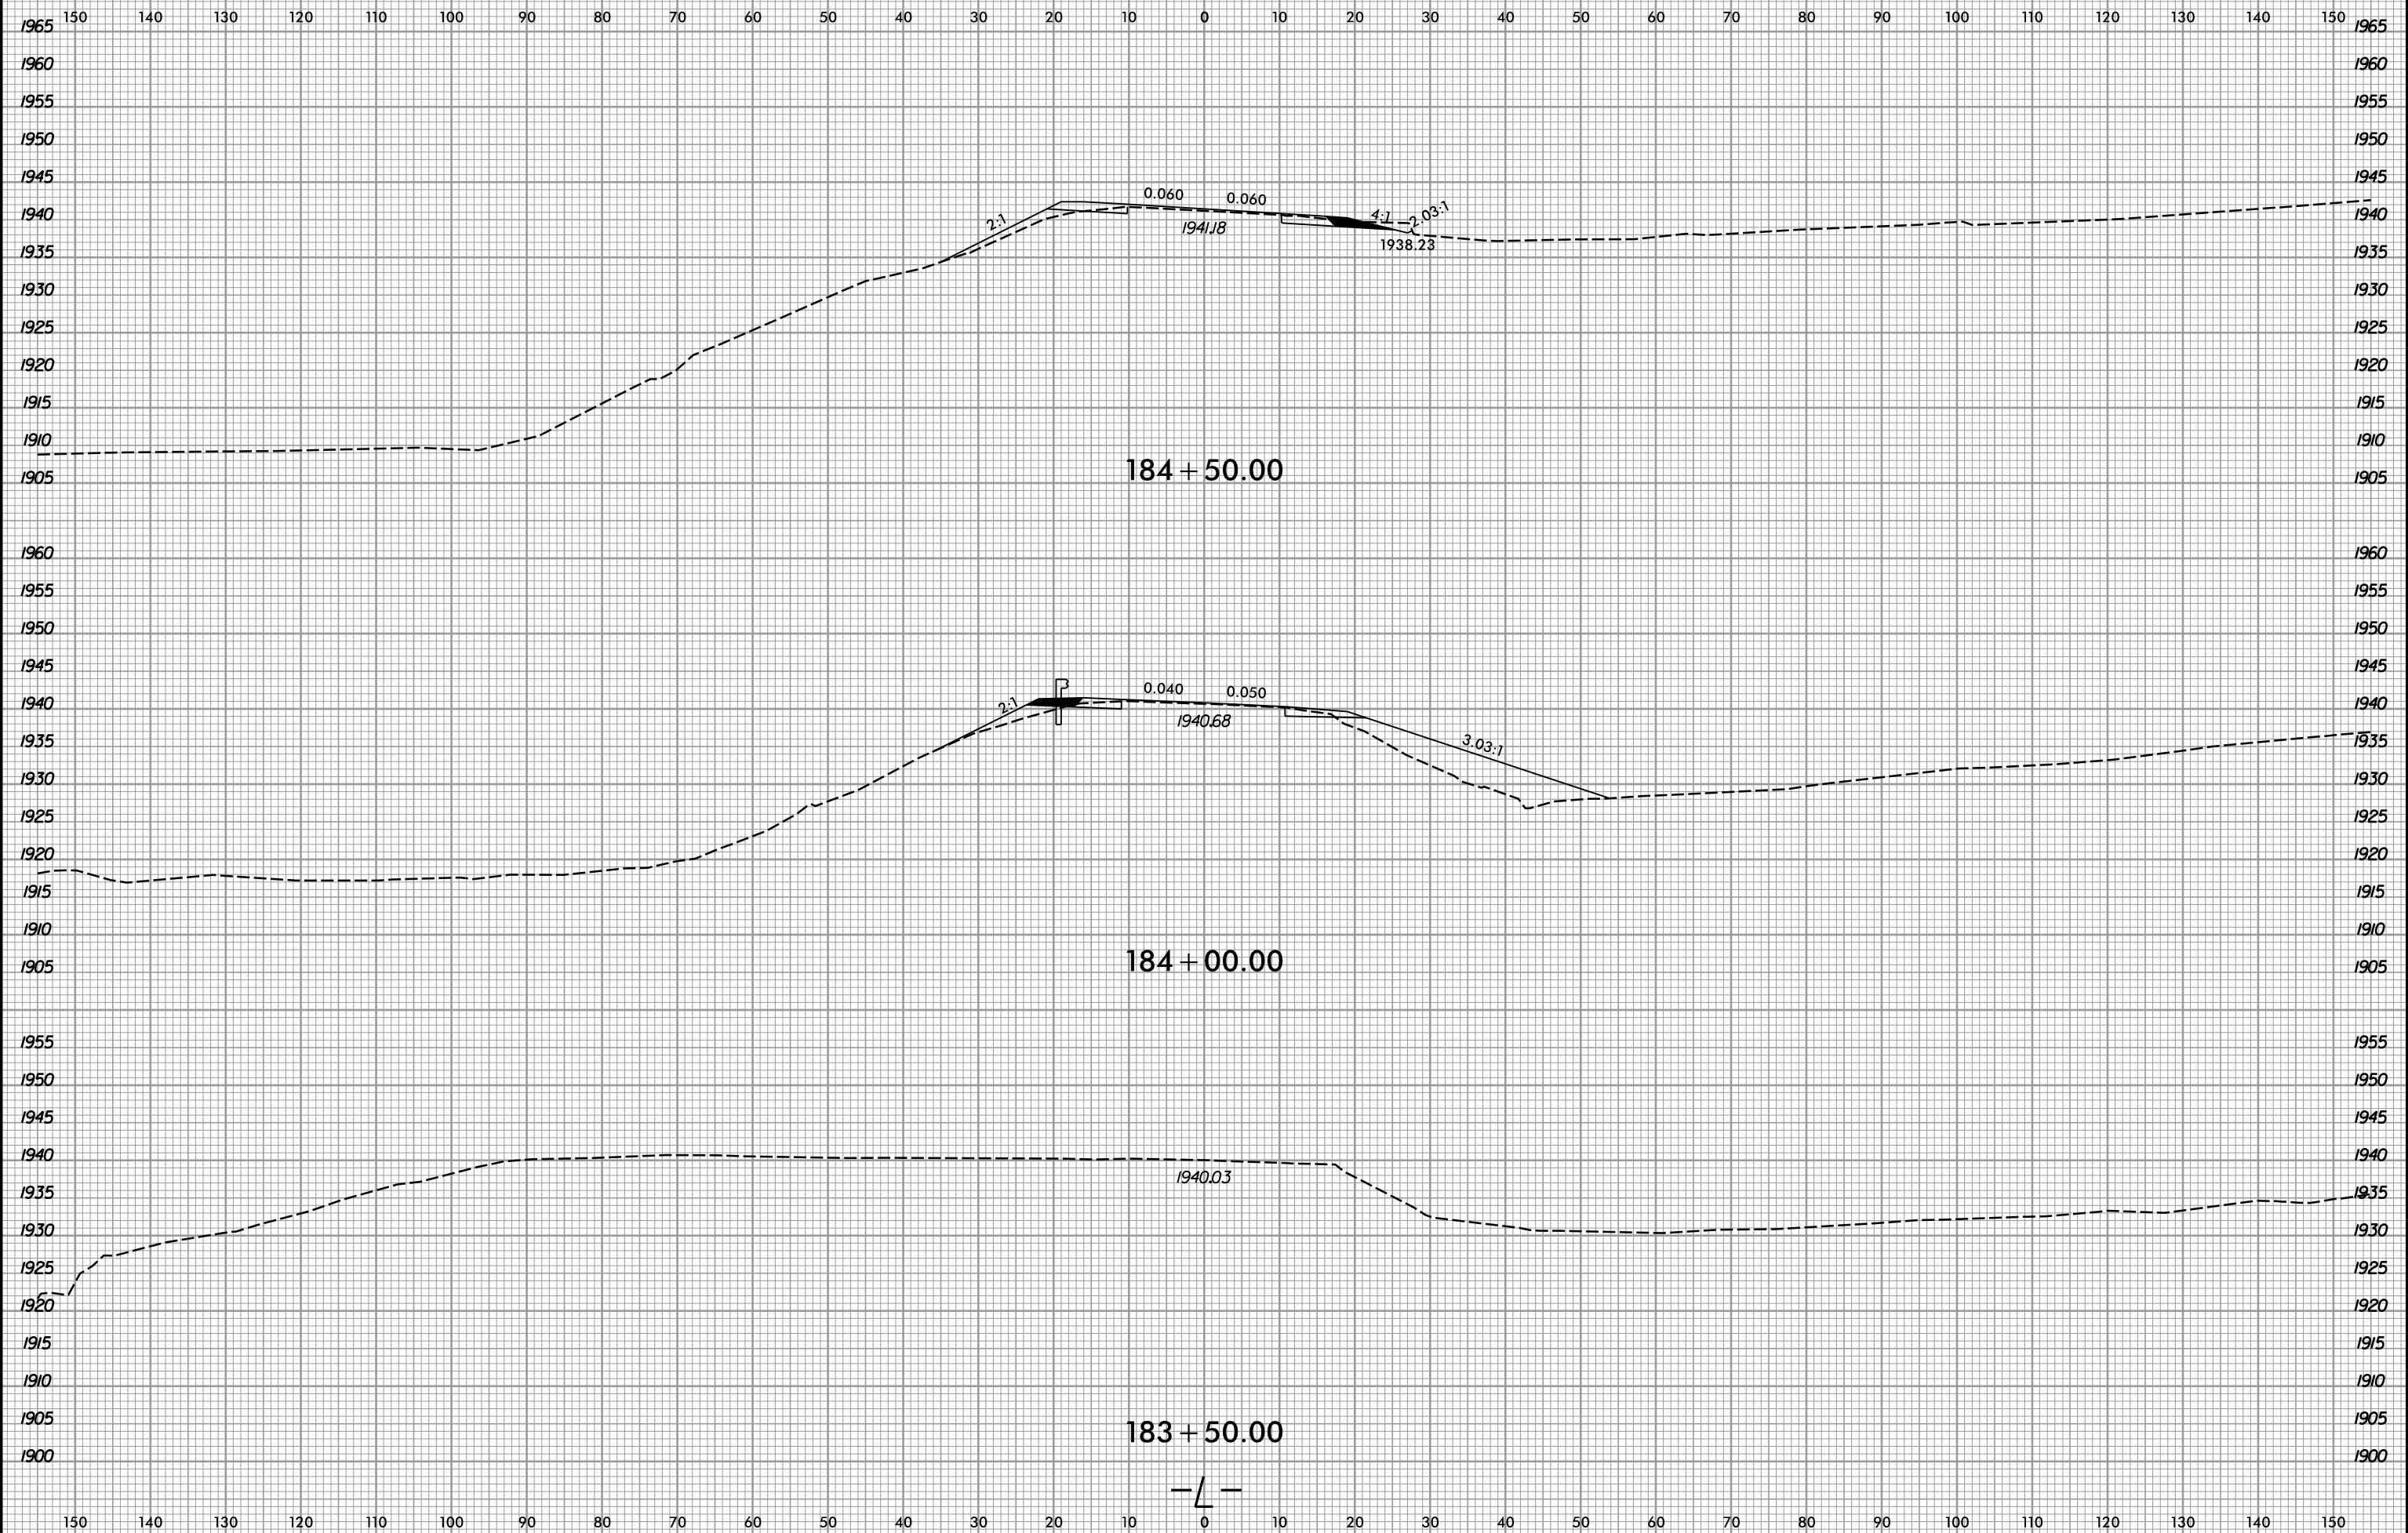

I:\14\2018
R:\Roadway\Xsc\18-5742.Rdy.L_xpl.dgn
gpr/ice




6/23/16



PROJ. REFERENCE NO.
R-5742

SHEET NO.
X-107

150 140 130 120 110 100 90 80 70 60 50 40 30 20 10 0 10 20 30 40 50 60 70 80 90 100 110 120 130 140 150

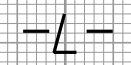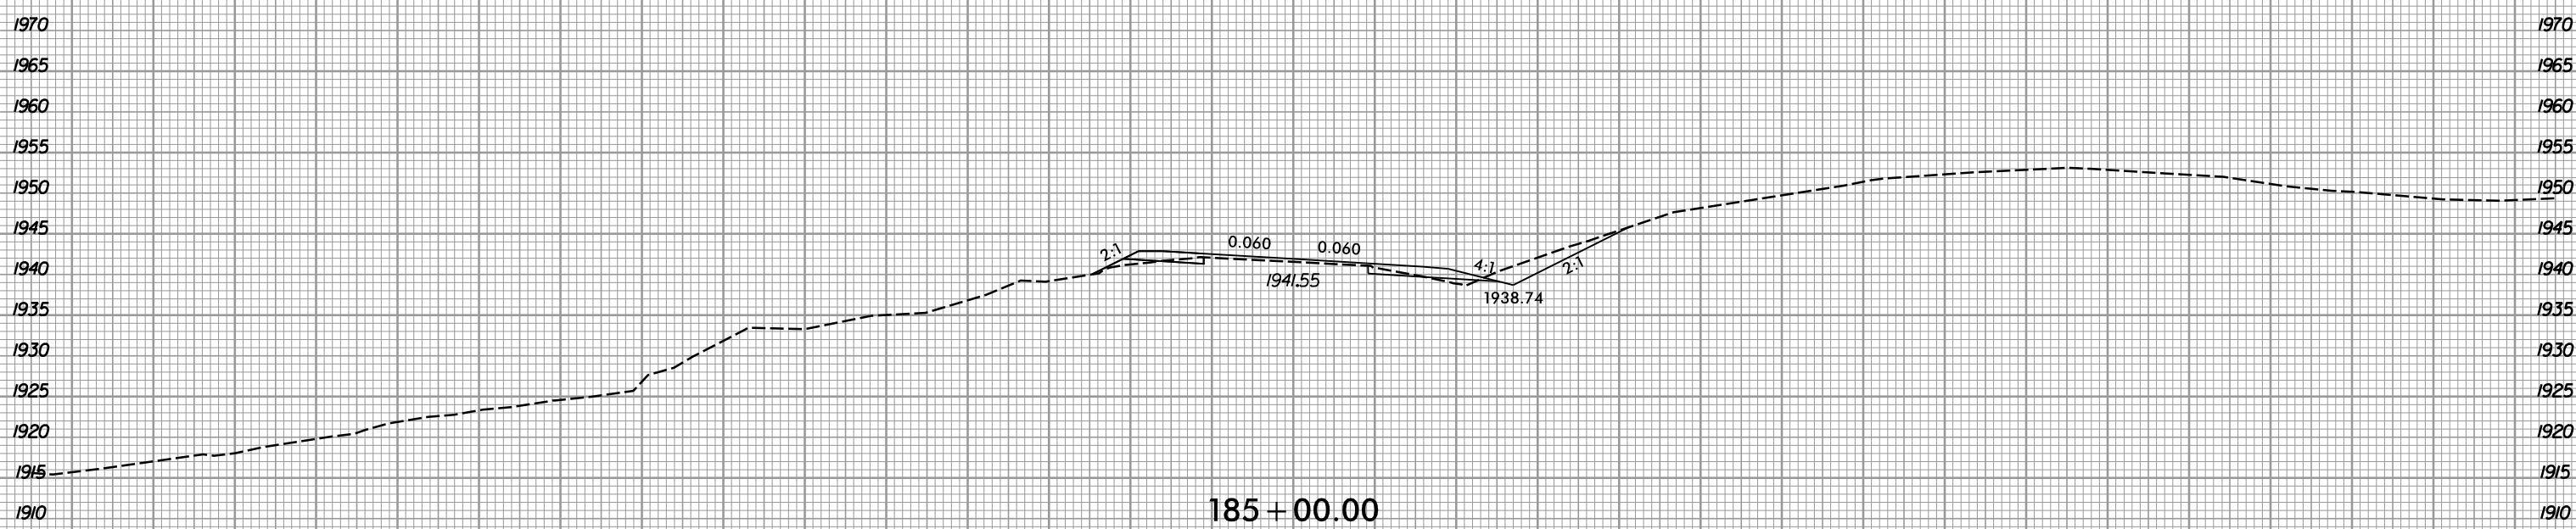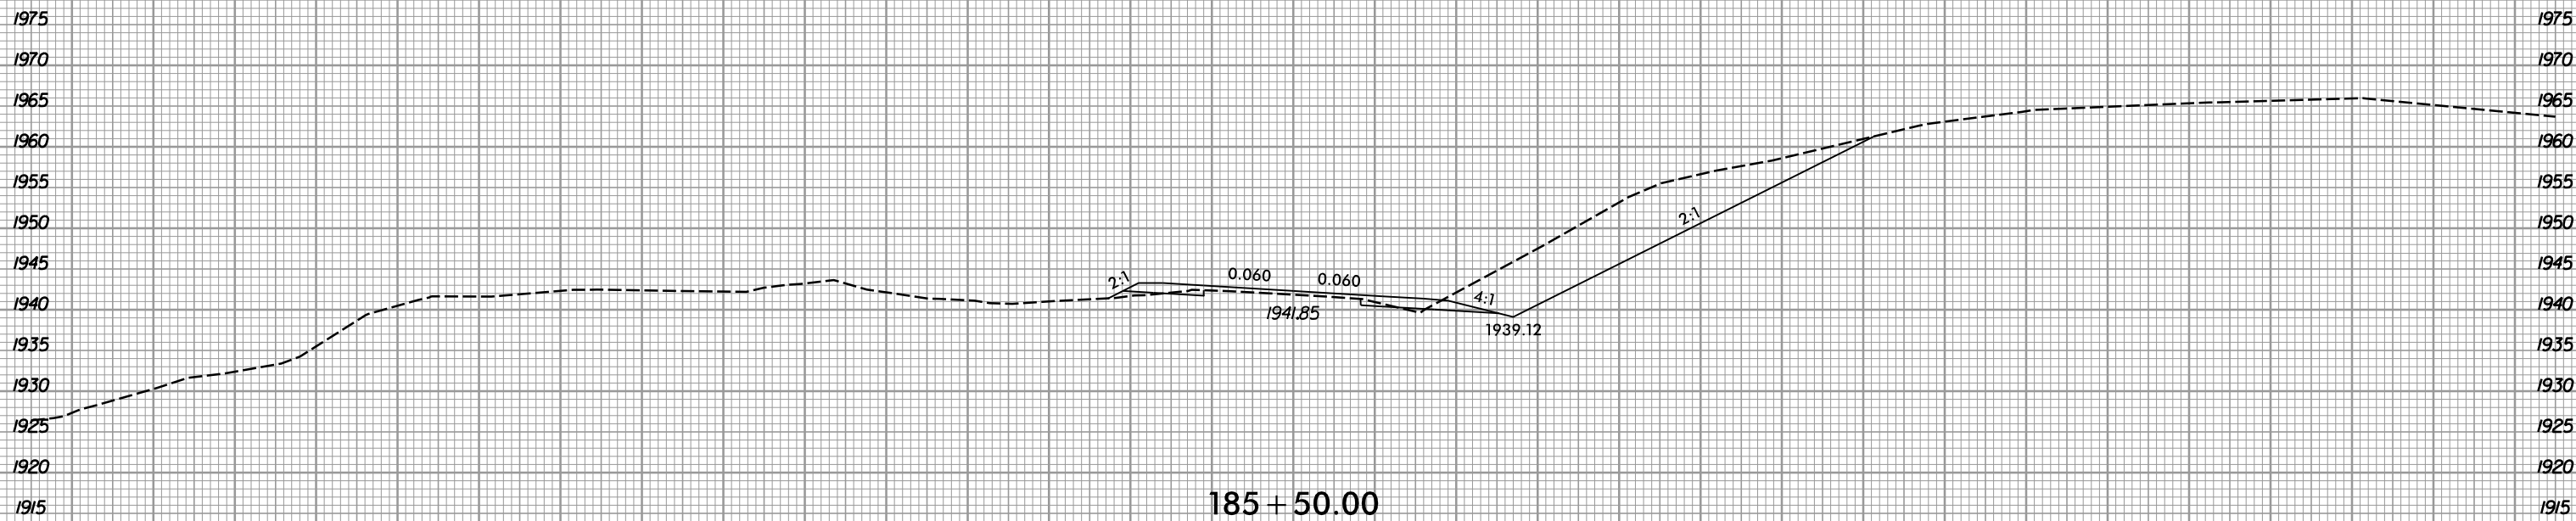

I:\14\2018
R:\Roadway\Xsc\185+5742.Rdy.L_xpl.dgn
gpr/ice

150 140 130 120 110 100 90 80 70 60 50 40 30 20 10 0 10 20 30 40 50 60 70 80 90 100 110 120 130 140 150


6/23/16



PROJ. REFERENCE NO.
R-5742

SHEET NO.
X-108

150 140 130 120 110 100 90 80 70 60 50 40 30 20 10 0 10 20 30 40 50 60 70 80 90 100 110 120 130 140 150

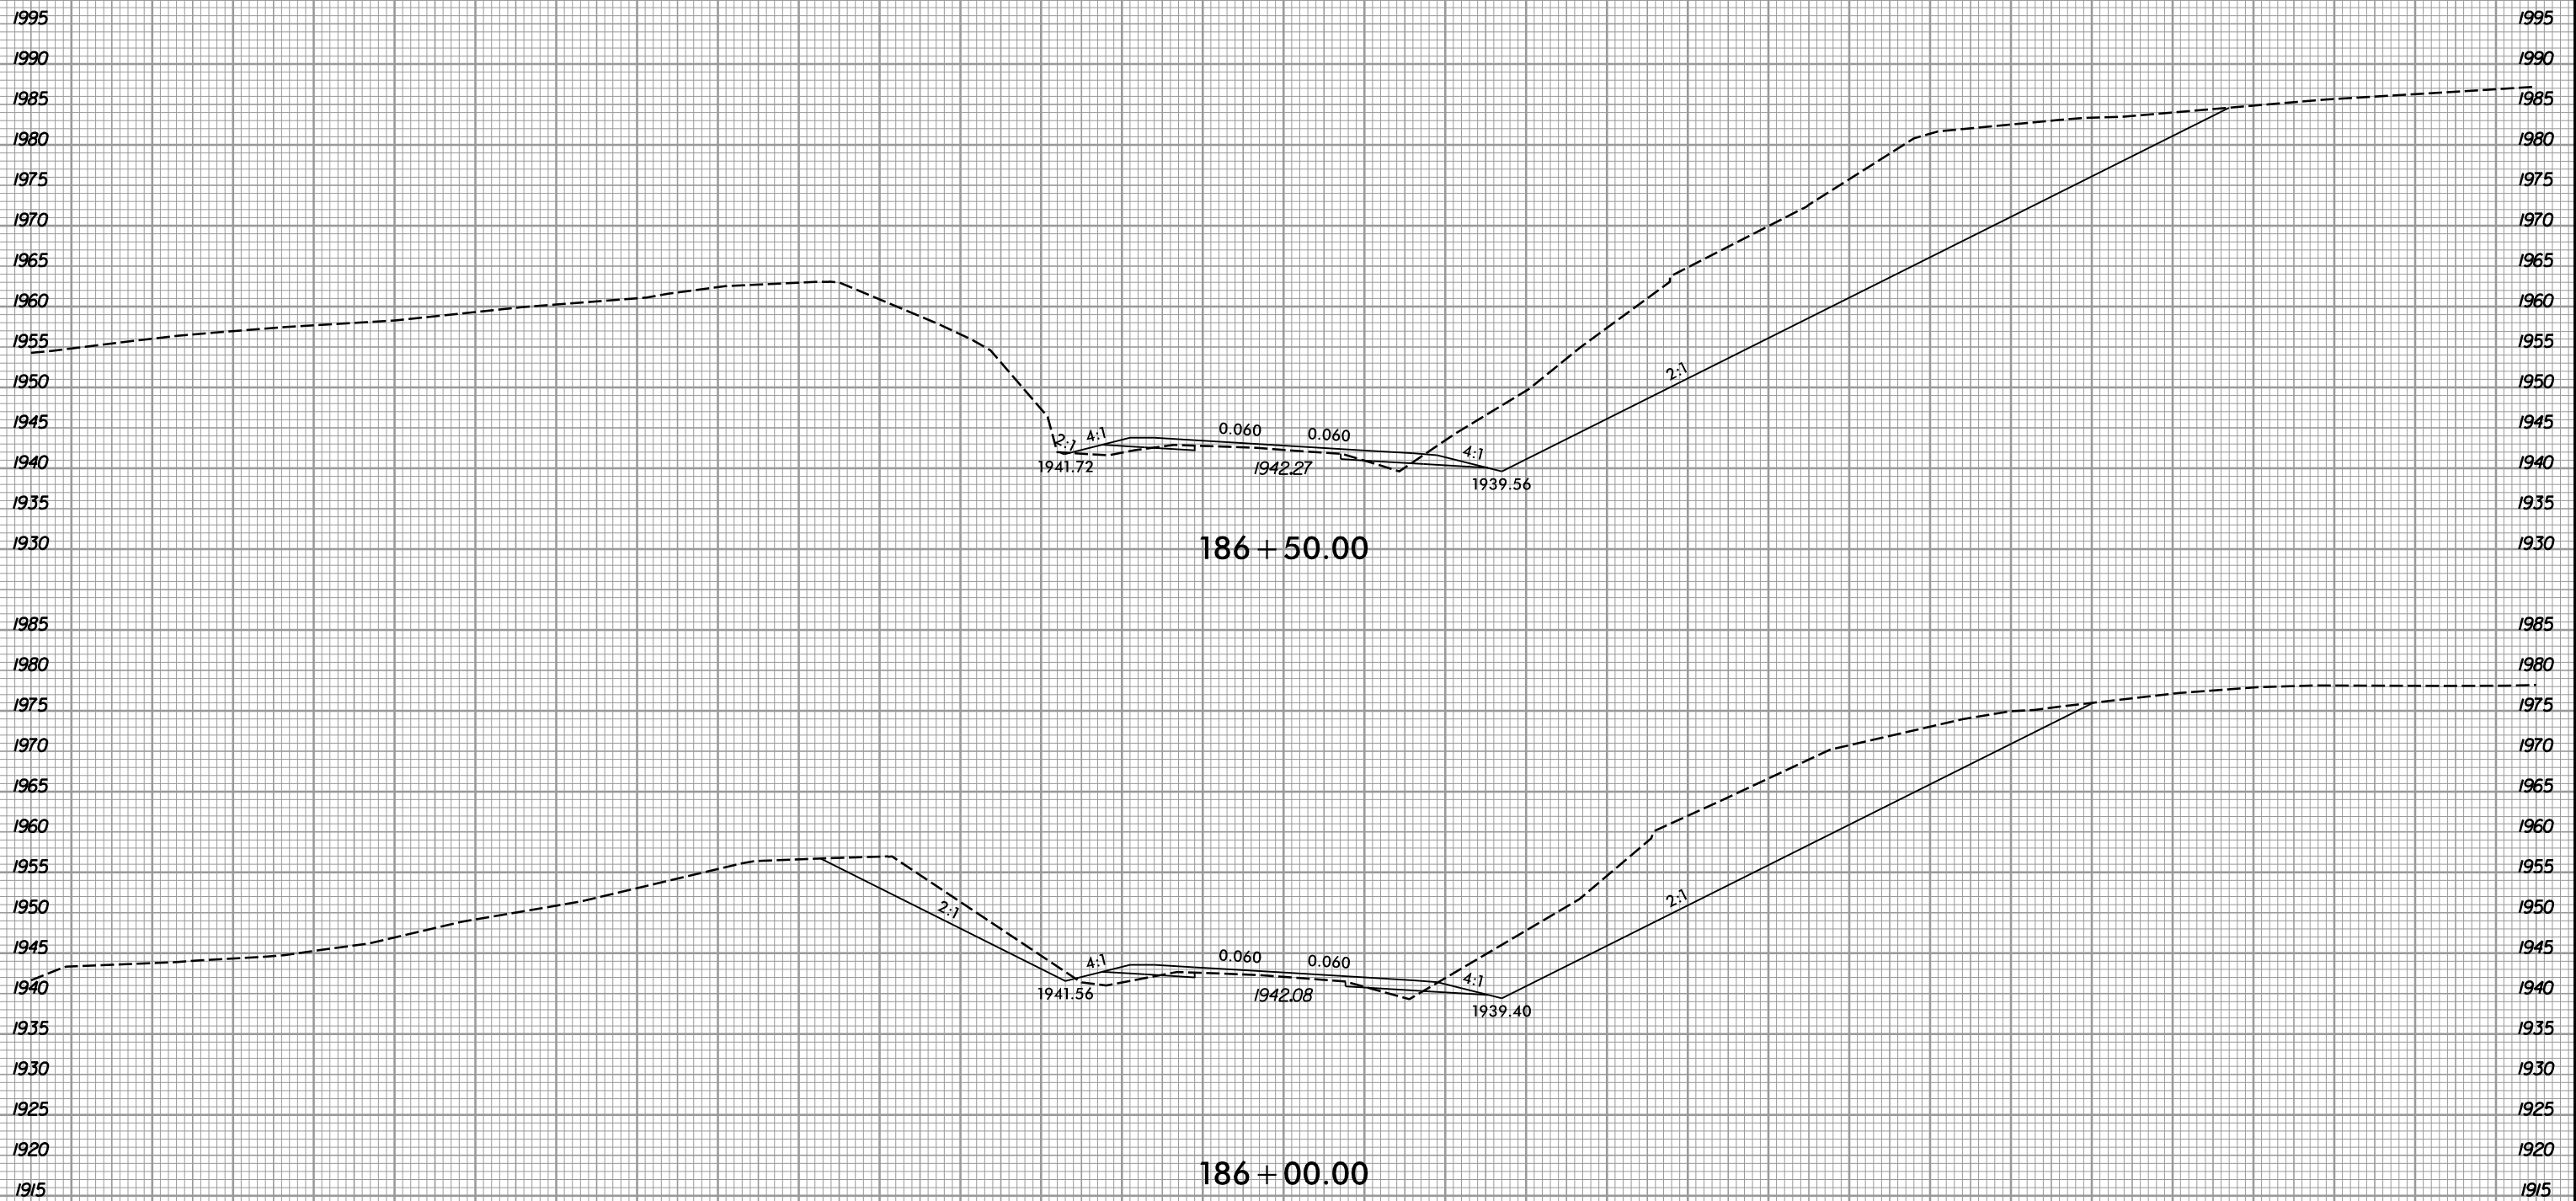

150 140 130 120 110 100 90 80 70 60 50 40 30 20 10 0 10 20 30 40 50 60 70 80 90 100 110 120 130 140 150

I2/14/2018
R:\Roadway\Xsc\R-5742_Rdy_L_xpl.dgn
gpr/ice

6/23/16



PROJ. REFERENCE NO.
R-5742

SHEET NO.
X-109

150 140 130 120 110 100 90 80 70 60 50 40 30 20 10 0 10 20 30 40 50 60 70 80 90 100 110 120 130 140 150

2010
2005
2000
1995
1990
1985
1980
1975
1970
1965
1960
1955
1950
1945
1940
1935
1930
2000
1995
1990
1985
1980
1975
1970
1965
1960
1955
1950
1945
1940
1935
1930


2010
2005
2000
1995
1990
1985
1980
1975
1970
1965
1960
1955
1950
1945
1940
1935
1930
2000
1995
1990
1985
1980
1975
1970
1965
1960
1955
1950
1945
1940
1935
1930

2:1 4:1
1941.71
0.060 0.060
1942.54
4:1
1939.55

187 + 50.00

2:1 4:1
1941.78
0.060 0.060
1942.47
4:1
1939.62

187 + 00.00

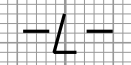

I:\14\2018
R:\Roadway\Xsc\18-5742_Rdy_L_xpl.dgn
gpr/ice

6/23/16



PROJ. REFERENCE NO.
R-5742

SHEET NO.
X-110


150 140 130 120 110 100 90 80 70 60 50 40 30 20 10 0 10 20 30 40 50 60 70 80 90 100 110 120 130 140 150

2015
2010
2005
2000
1995
1990
1985
1980
1975
1970
1965
1960
1955
1950
1945
1940
1935
1930
1925
1920
1915
1985
1980
1975
1970
1965
1960
1955
1950
1945
1940
1935
1930
1925
1920

2015
2010
2005
2000
1995
1990
1985
1980
1975
1970
1965
1960
1955
1950
1945
1940
1935
1930
1925
1920
1915
1985
1980
1975
1970
1965
1960
1955
1950
1945
1940
1935
1930
1925
1920

188 + 50.00

188 + 00.00

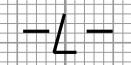

1941.31

1942.27

1939.15

1941.54

1942.46

1939.38

2:1

4:1

0.060

0.060

4:1

2:1

2:1

4:1

0.060

0.060

4:1

2:1

I:\14\2018
R:\Roadway\Xsc\18-5742.Rdy.L...xp1.dgn
gpr/ice

6/23/16



PROJ. REFERENCE NO.
R-5742

SHEET NO.
X-111

150 140 130 120 110 100 90 80 70 60 50 40 30 20 10 0 10 20 30 40 50 60 70 80 90 100 110 120 130 140 150

2015
2010
2005
2000
1995
1990
1985
1980
1975
1970
1965
1960
1955
1950
1945
1940
1935
1930
1925
1920
1915

2015
2010
2005
2000
1995
1990
1985
1980
1975
1970
1965
1960
1955
1950
1945
1940
1935
1930
1925
1920
1915



I:\14\2018
R:\Roadway\Xsc\18-5742_Rdy_L_xpl.dgn
gpr/ice

2.02:1
4:1
0.060
0.060
4:1
1940.71
1941.90
1938.92

189 + 00.00



150 140 130 120 110 100 90 80 70 60 50 40 30 20 10 0 10 20 30 40 50 60 70 80 90 100 110 120 130 140 150

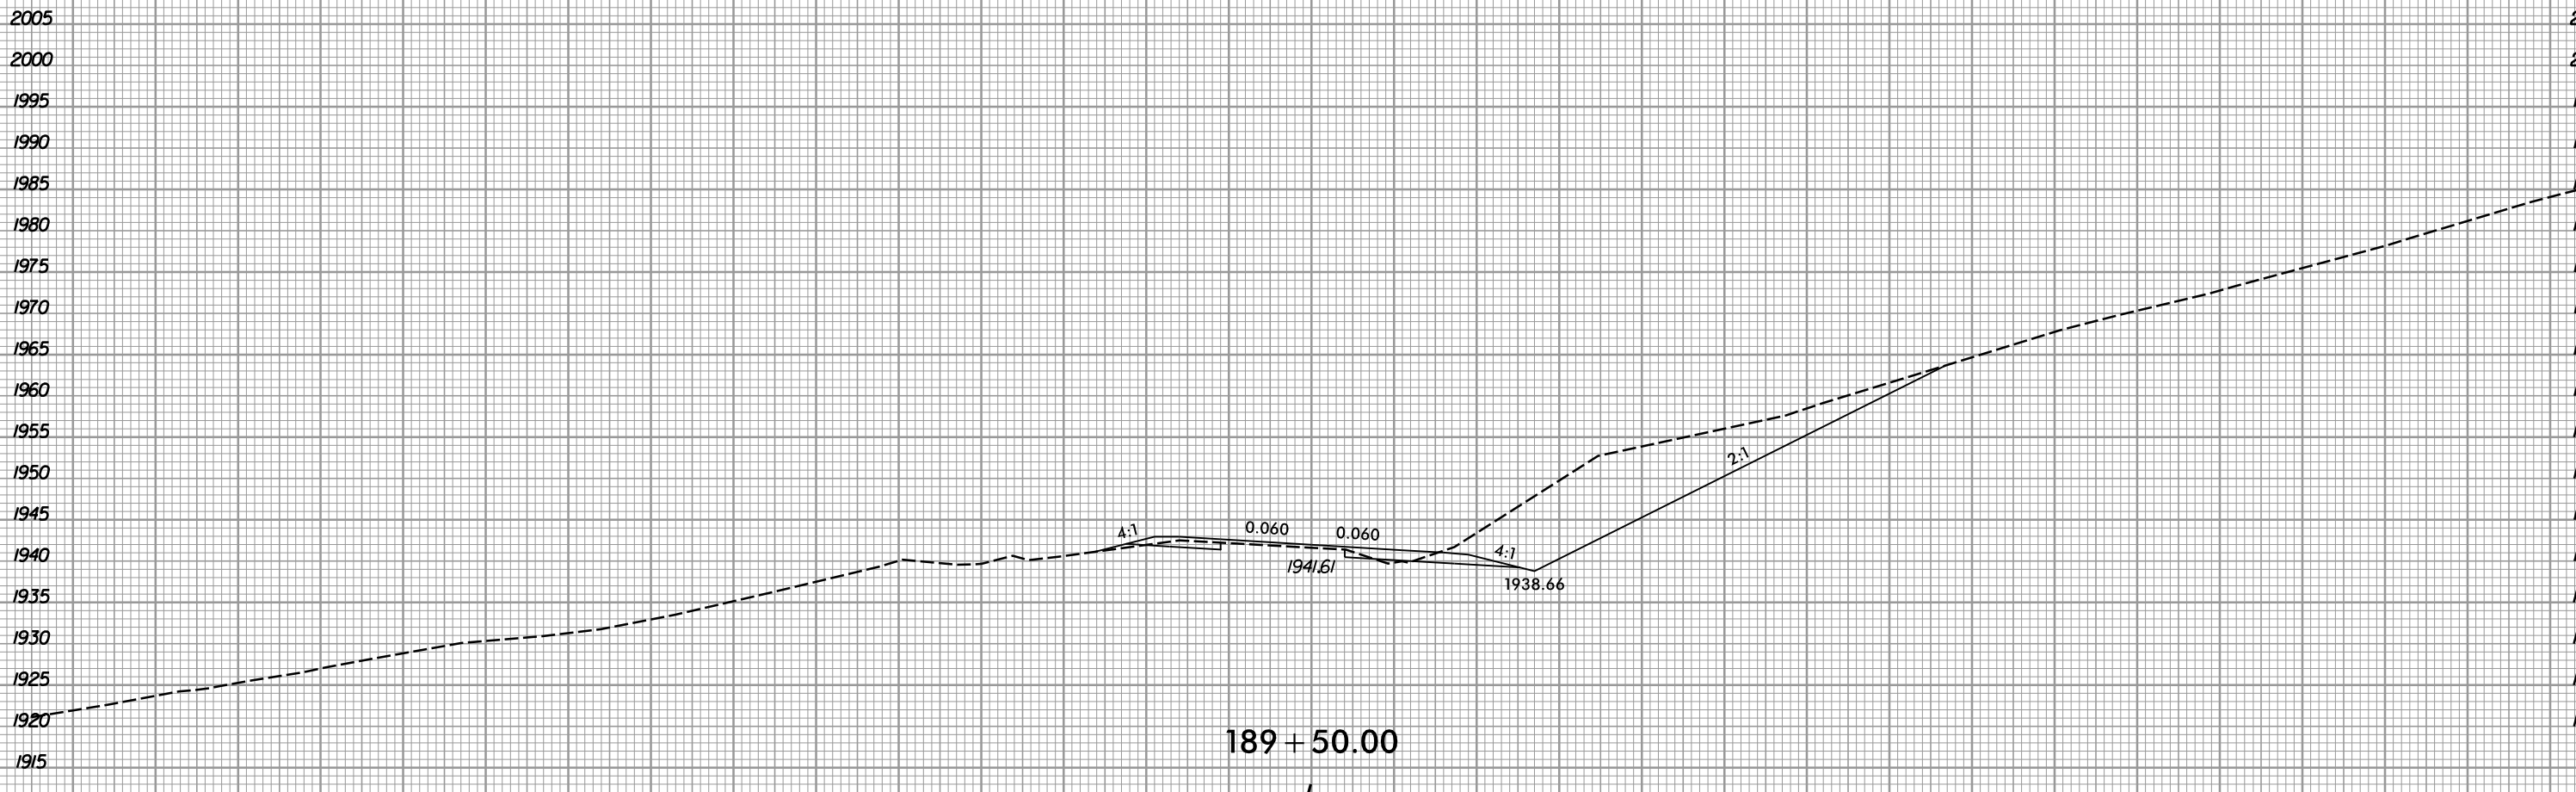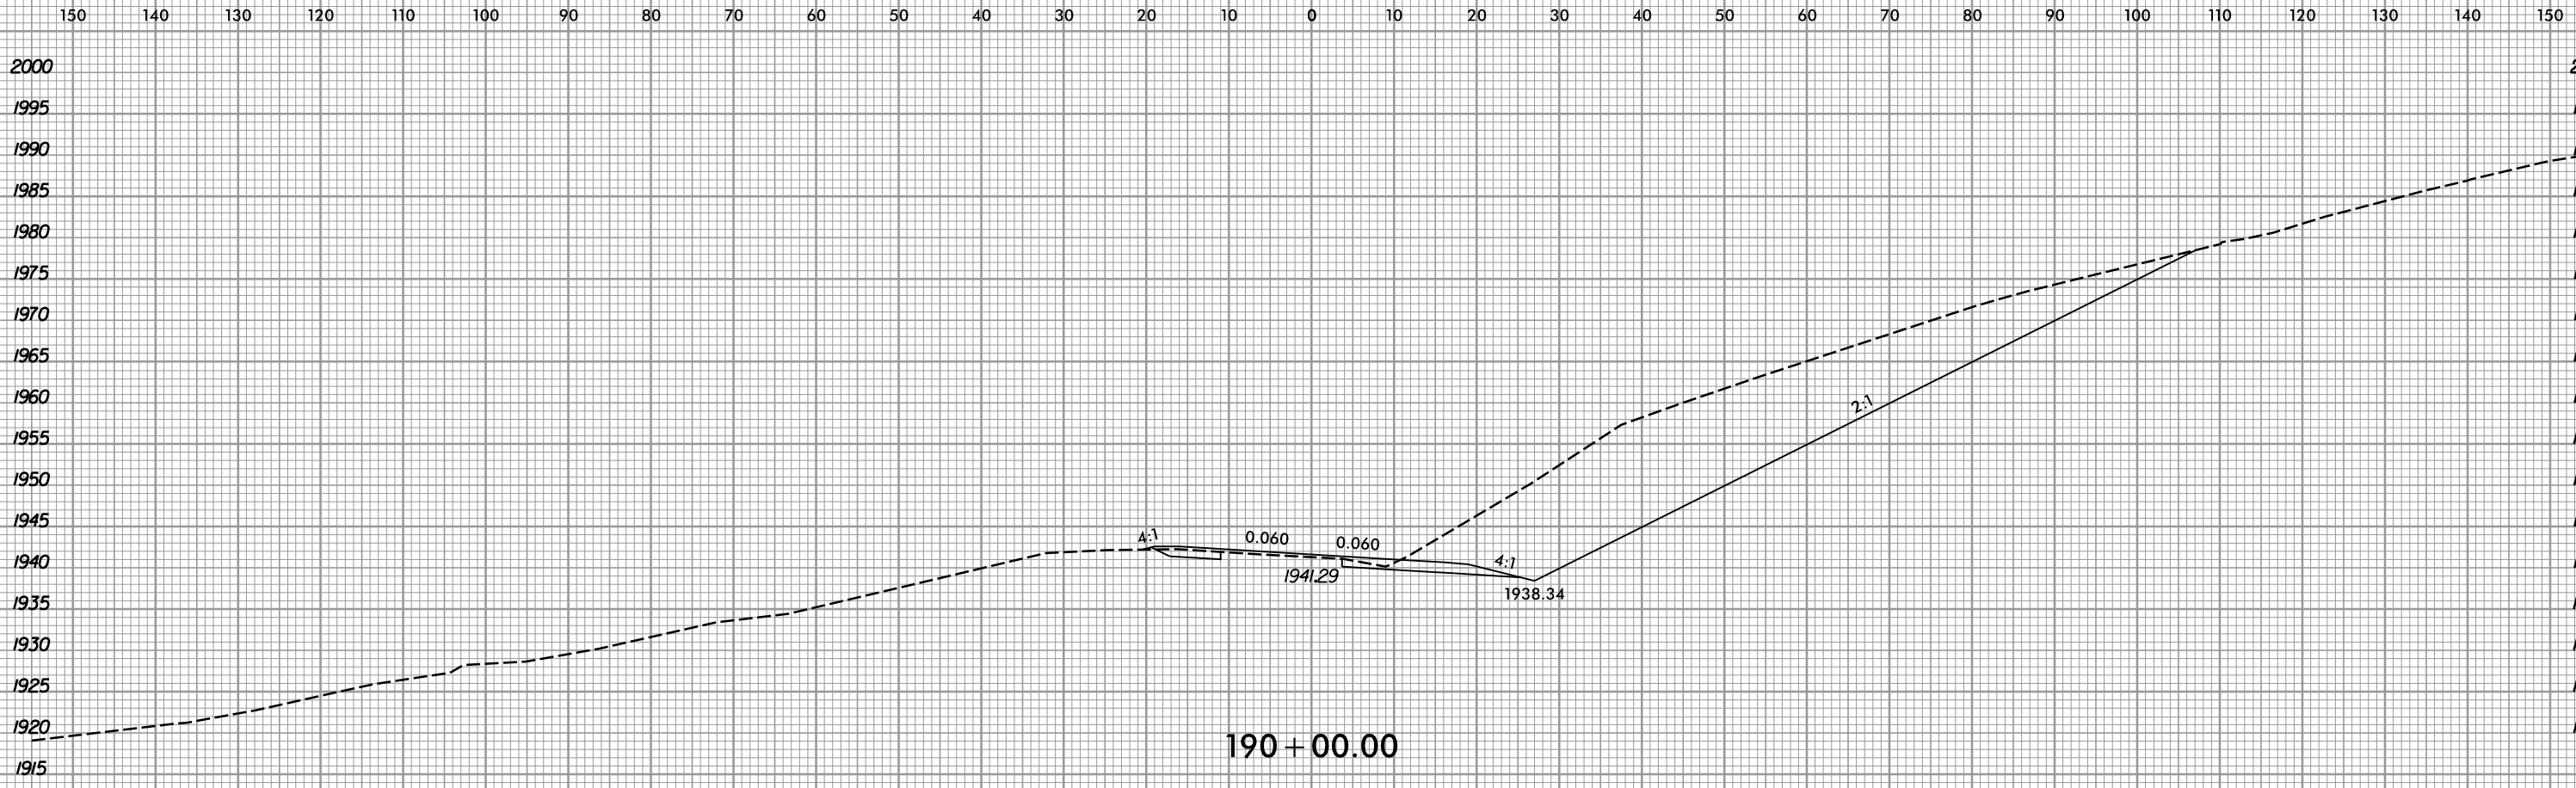




6/23/16



PROJ. REFERENCE NO.
R-5742

SHEET NO.
X-113

150 140 130 120 110 100 90 80 70 60 50 40 30 20 10 0 10 20 30 40 50 60 70 80 90 100 110 120 130 140 150

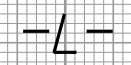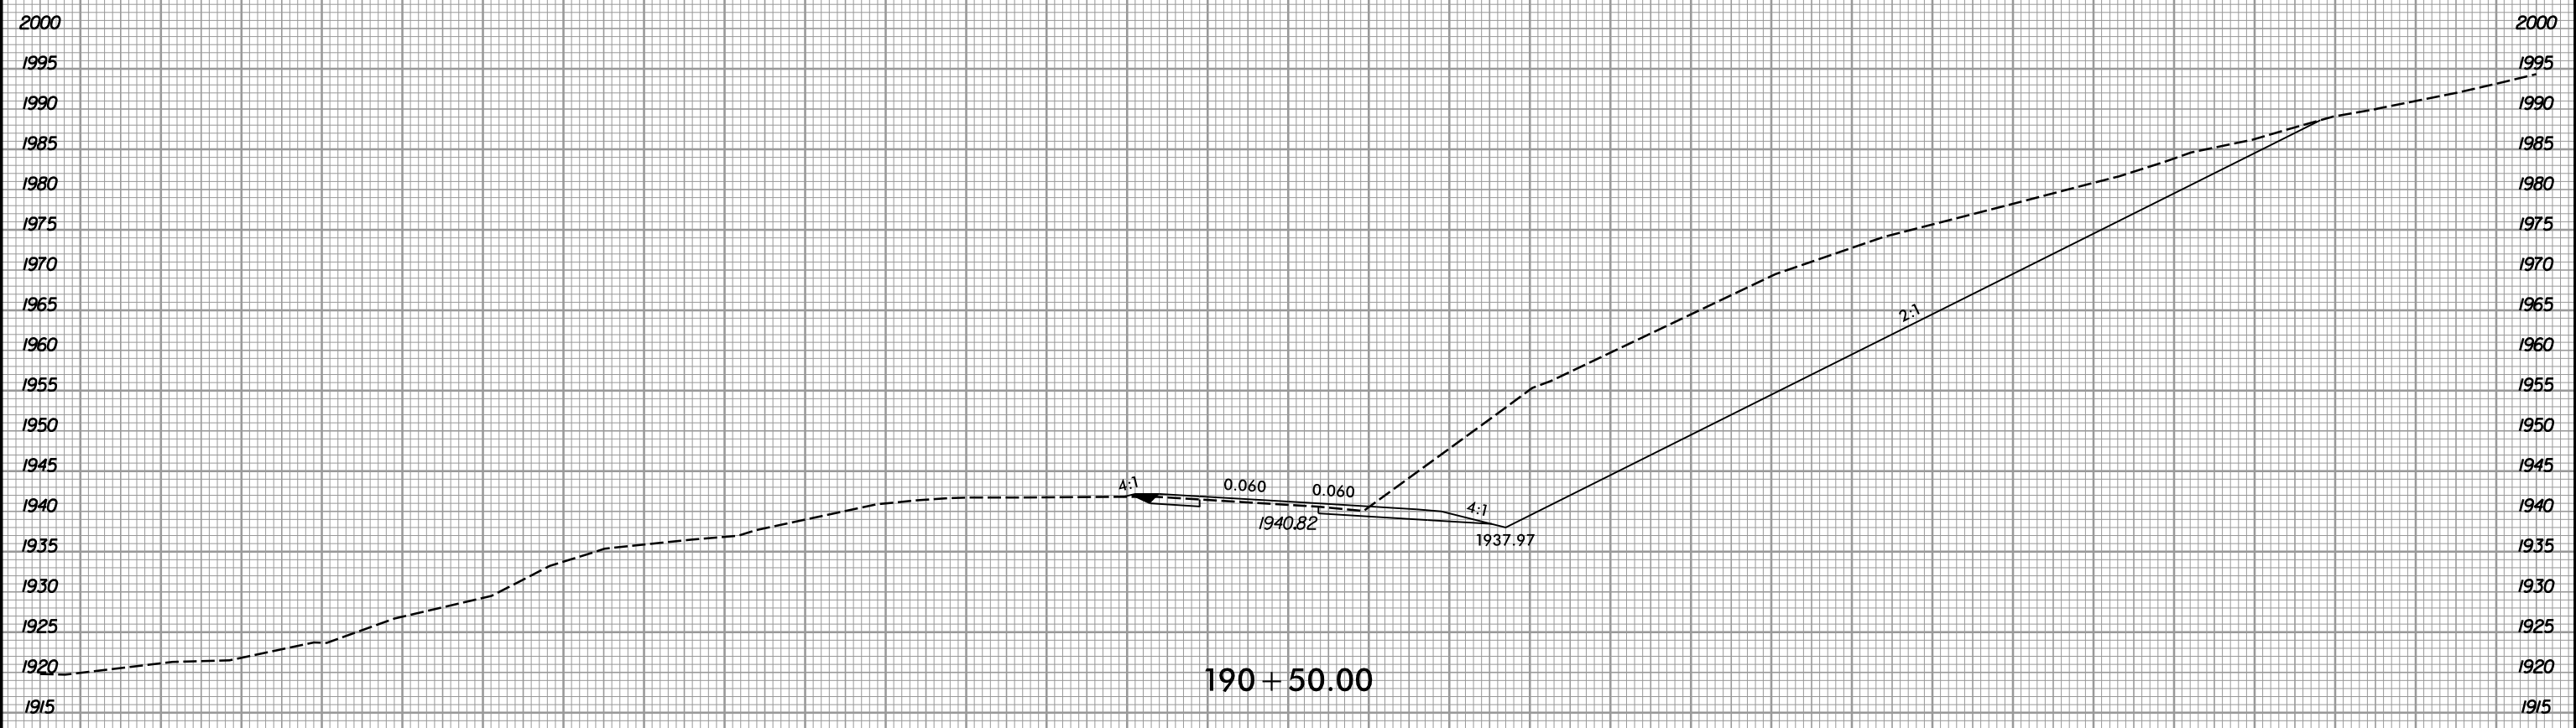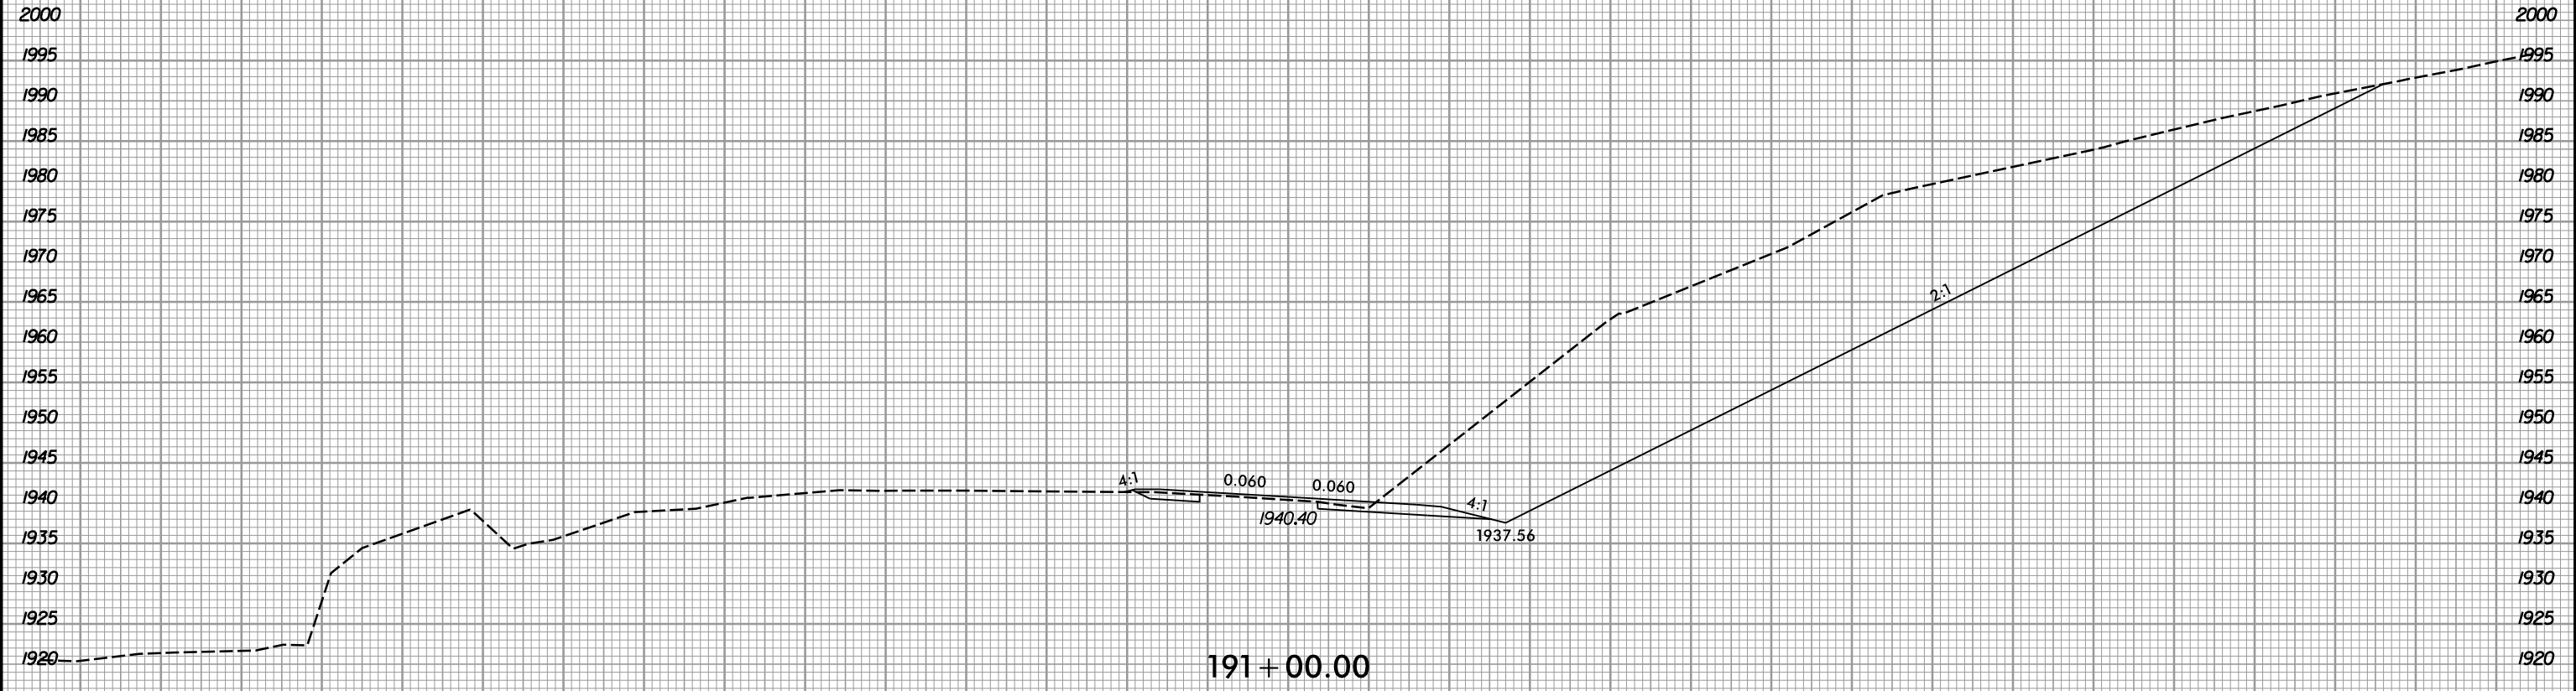

I:\14\2018
R:\Roadway\Xsc\19-5742.Rdy.L_xpl.dgn
gprlce