

**This electronic collection of documents is provided  
for the convenience of the user  
and is Not a Certified Document –**

**The documents contained herein were originally issued  
and sealed by the individuals whose names and license  
numbers appear on each page, on the dates appearing  
with their signature on that page.**


**This file or an individual page  
shall not be considered a certified document.**

6/23/16






PROJ. REFERENCE NO.  
R-5742


SHEET NO.  
X-114

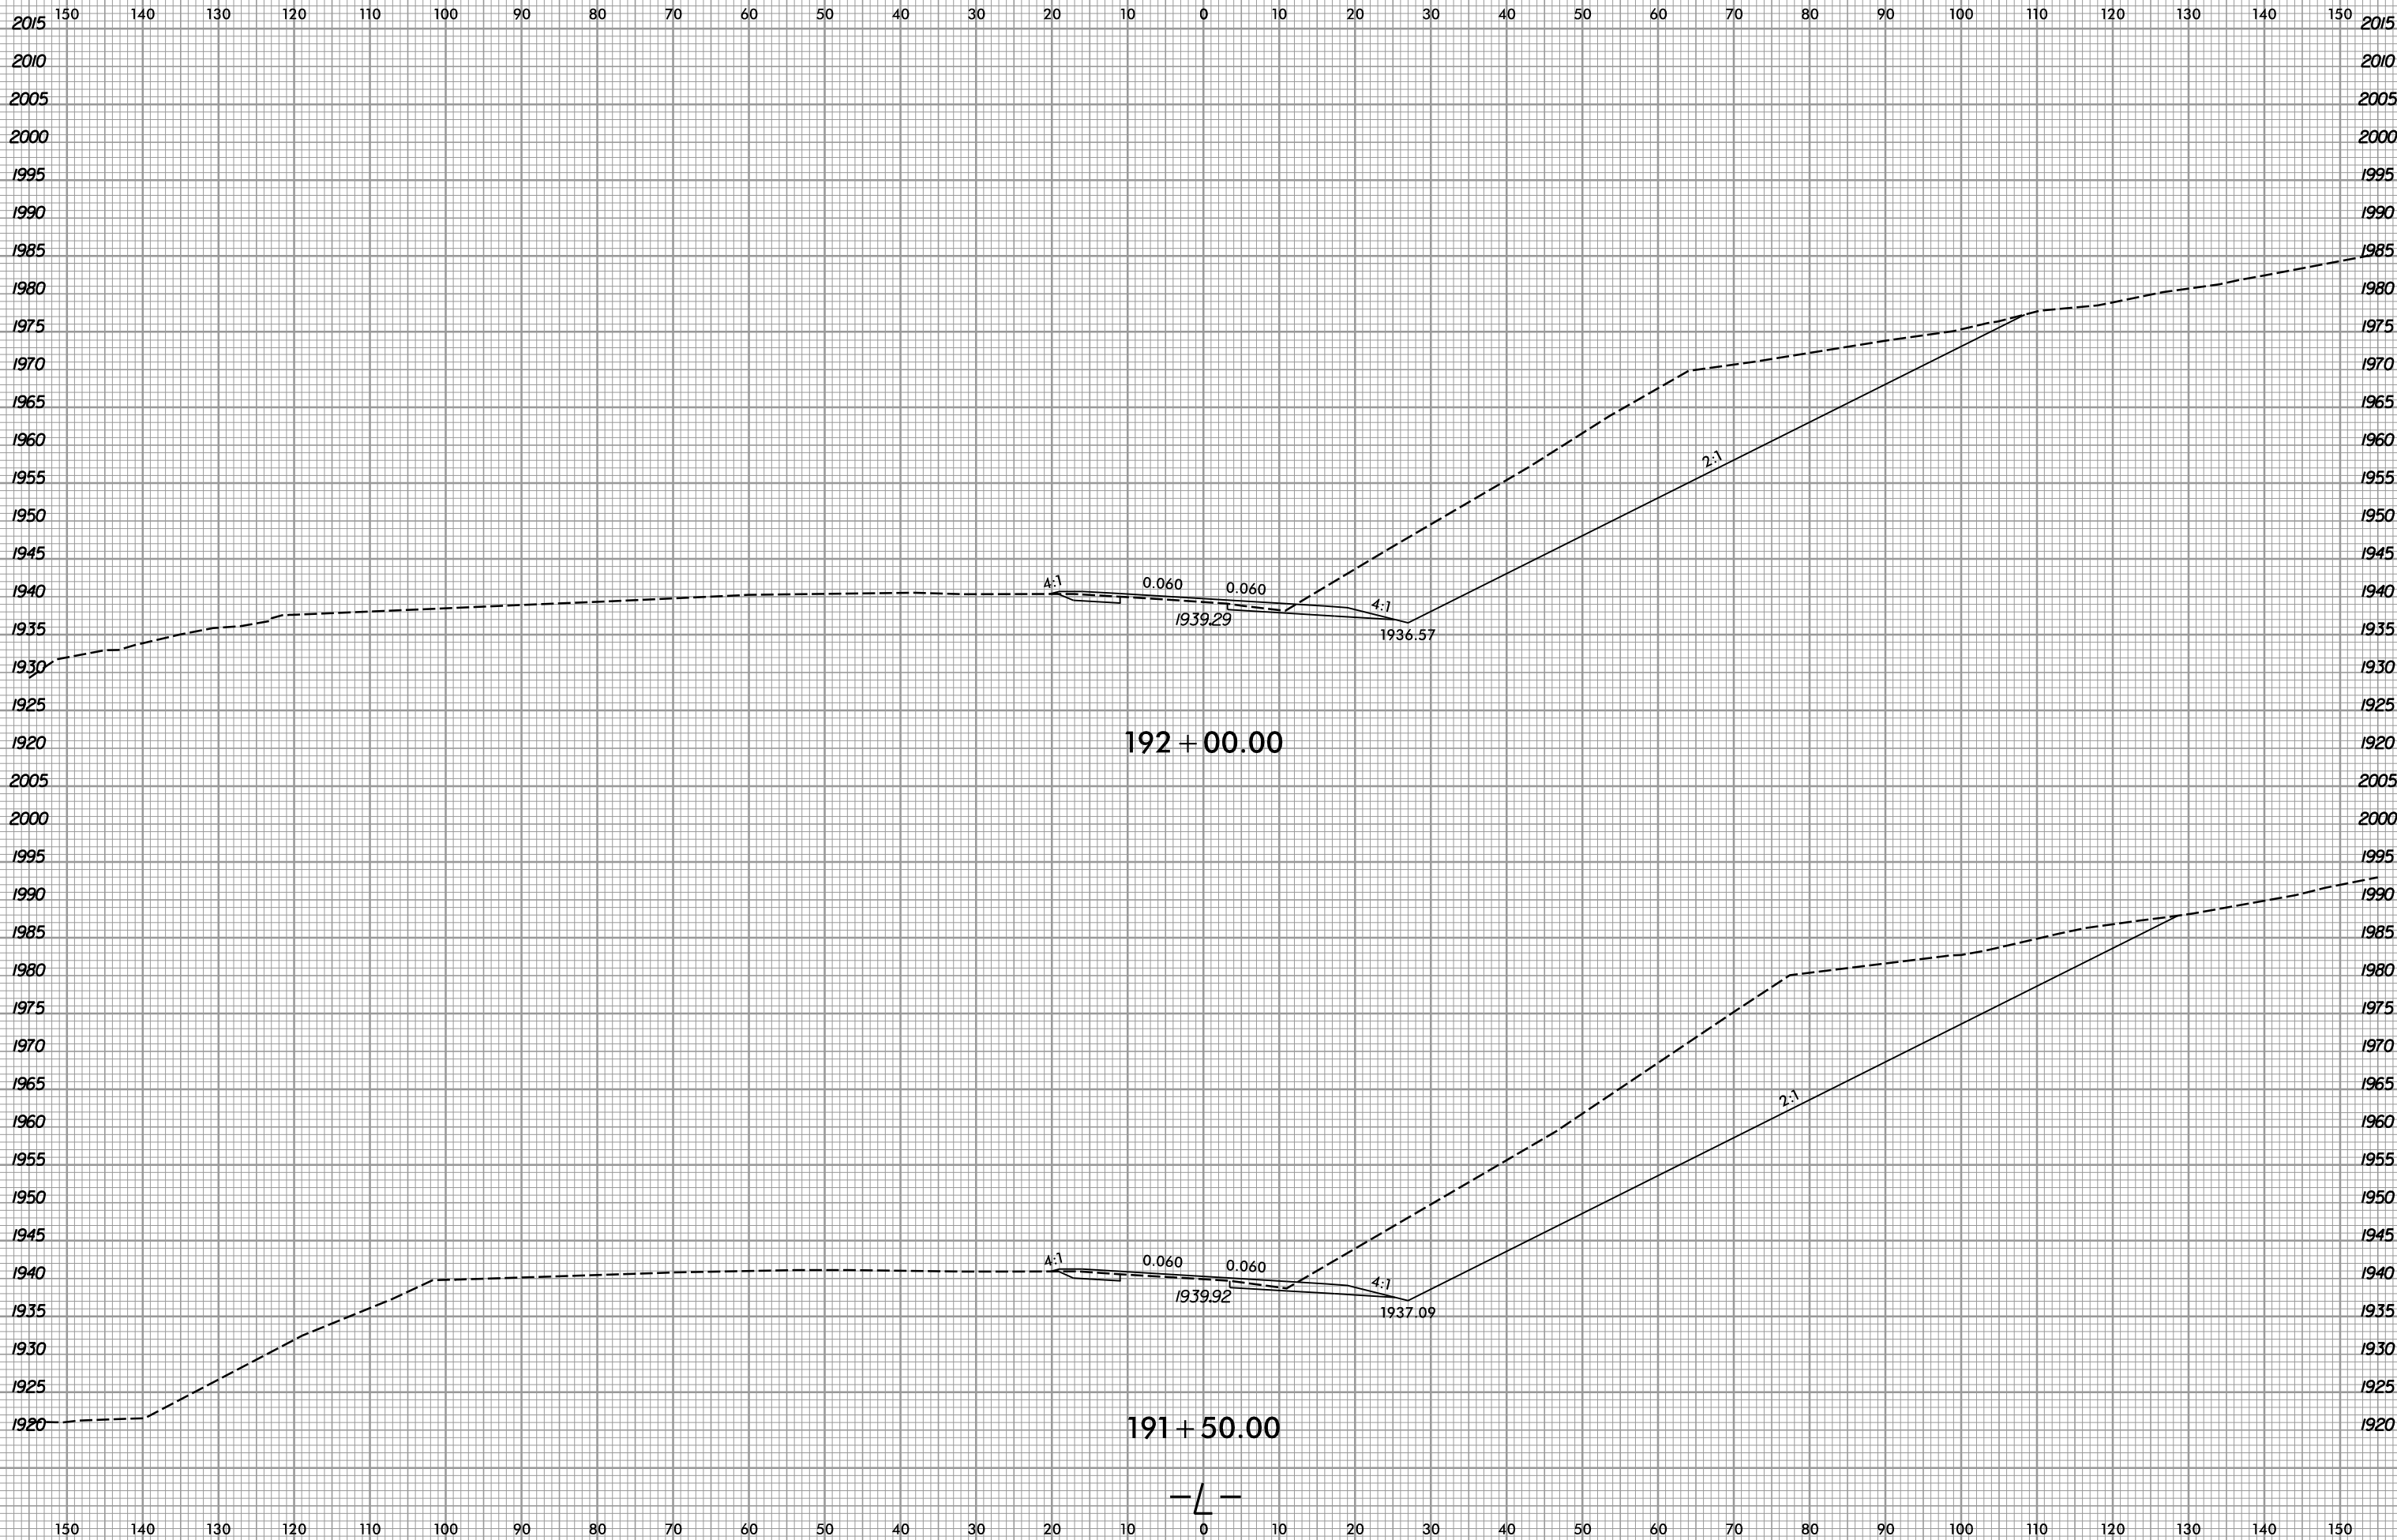


I:\14\2018  
R:\Roadway\Xsc\19-5742.Rdy.L\_xpl.dgn  
gprlce

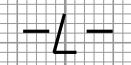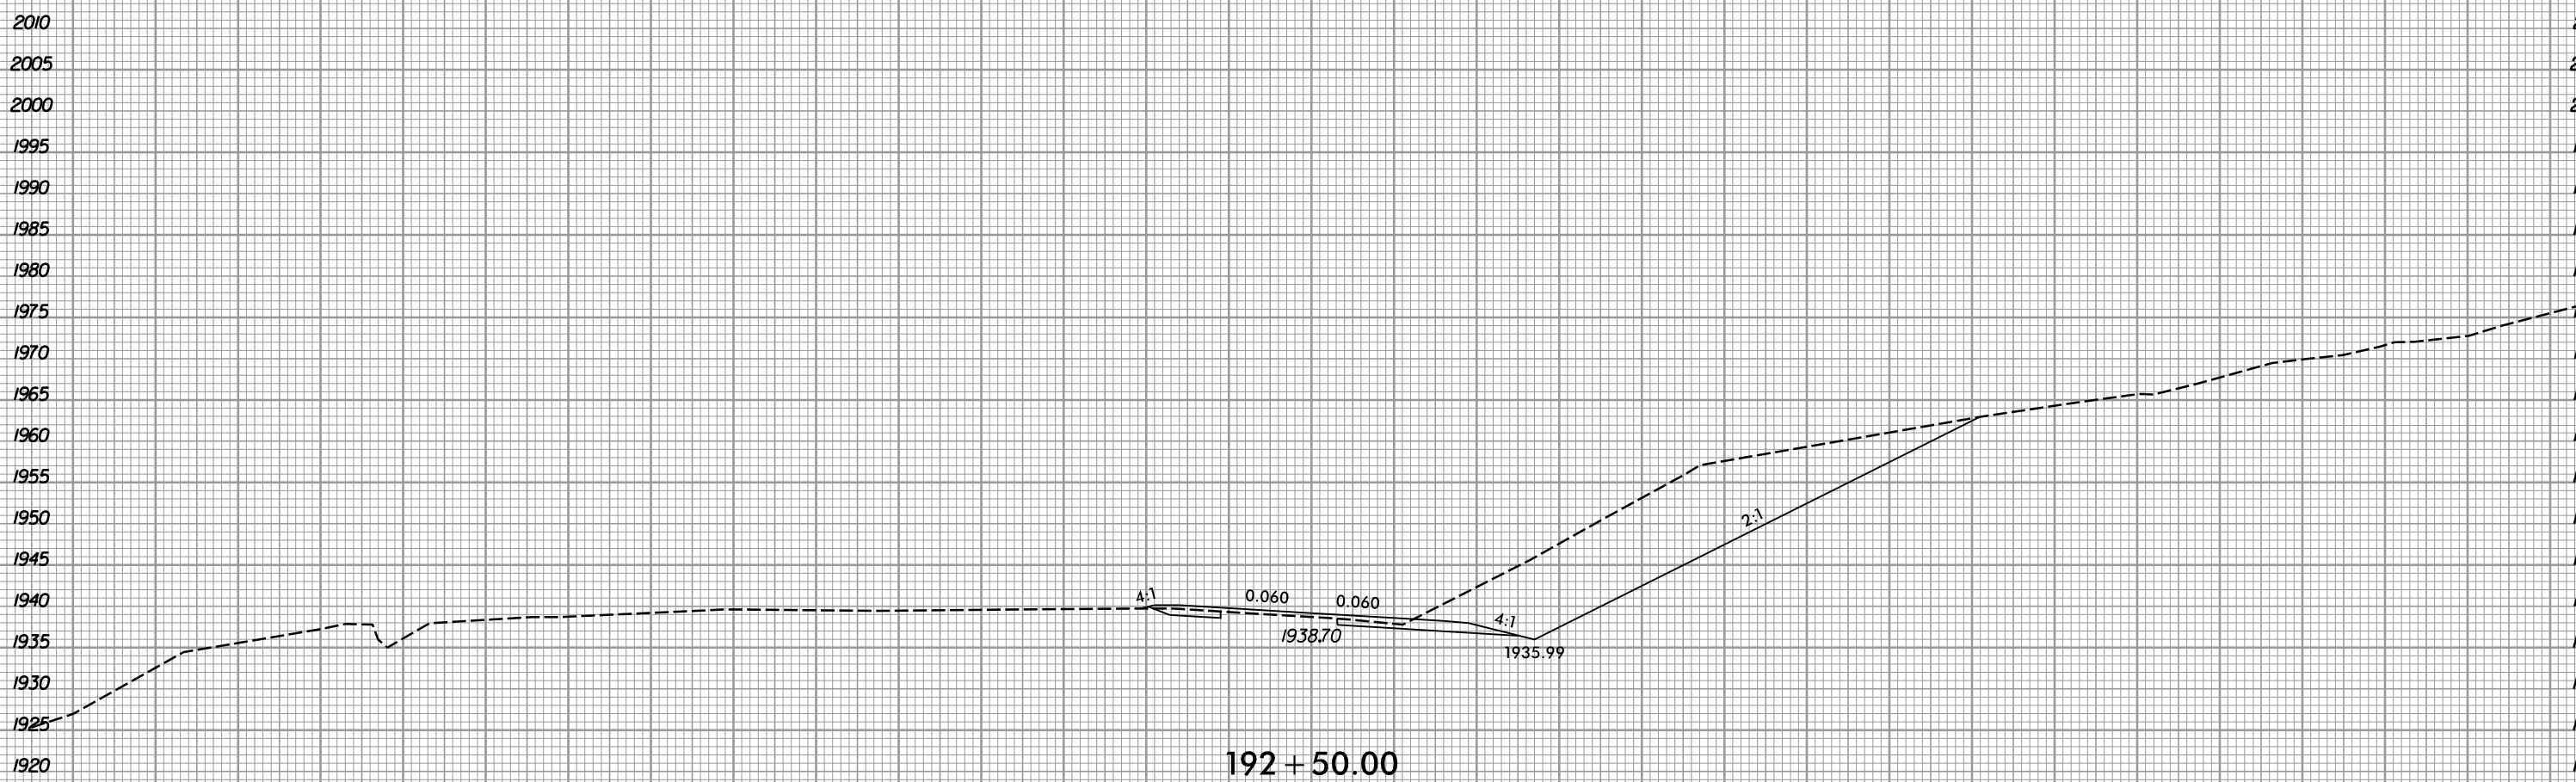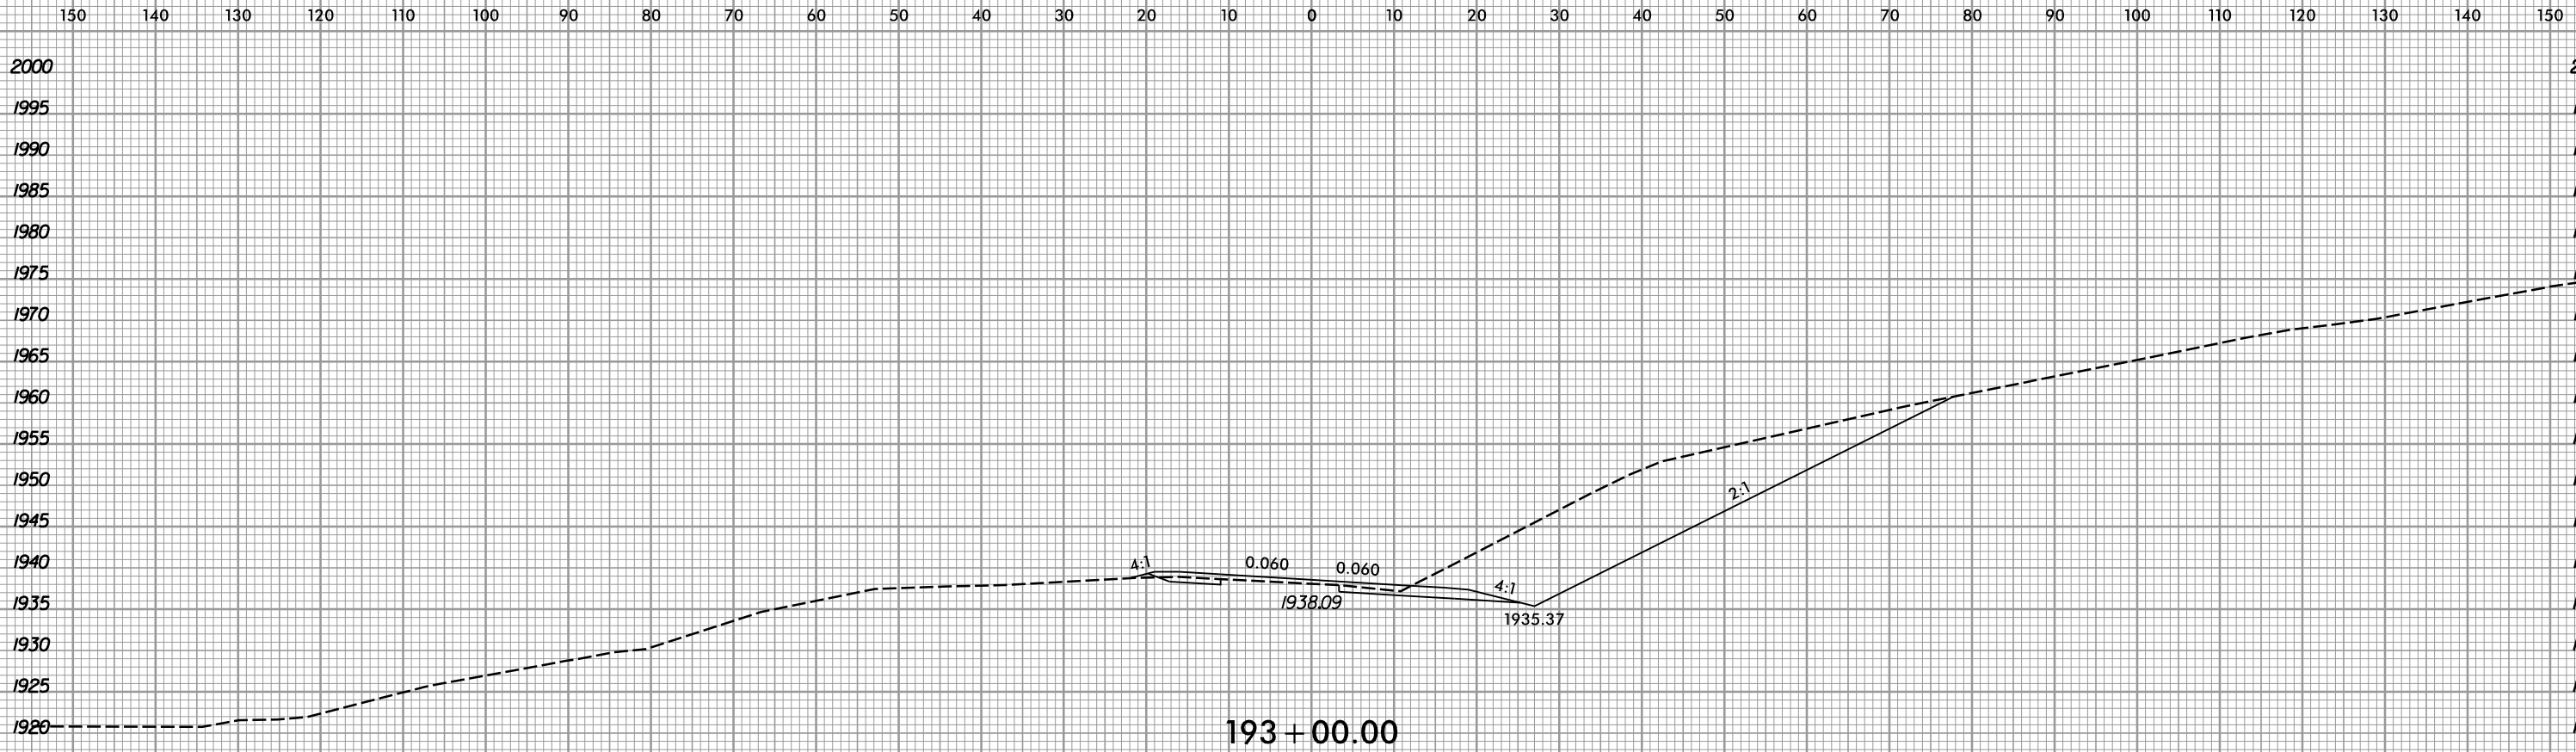

6/23/16

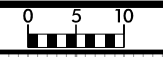

PROJ. REFERENCE NO.	SHEET NO.
R-5742	X-116

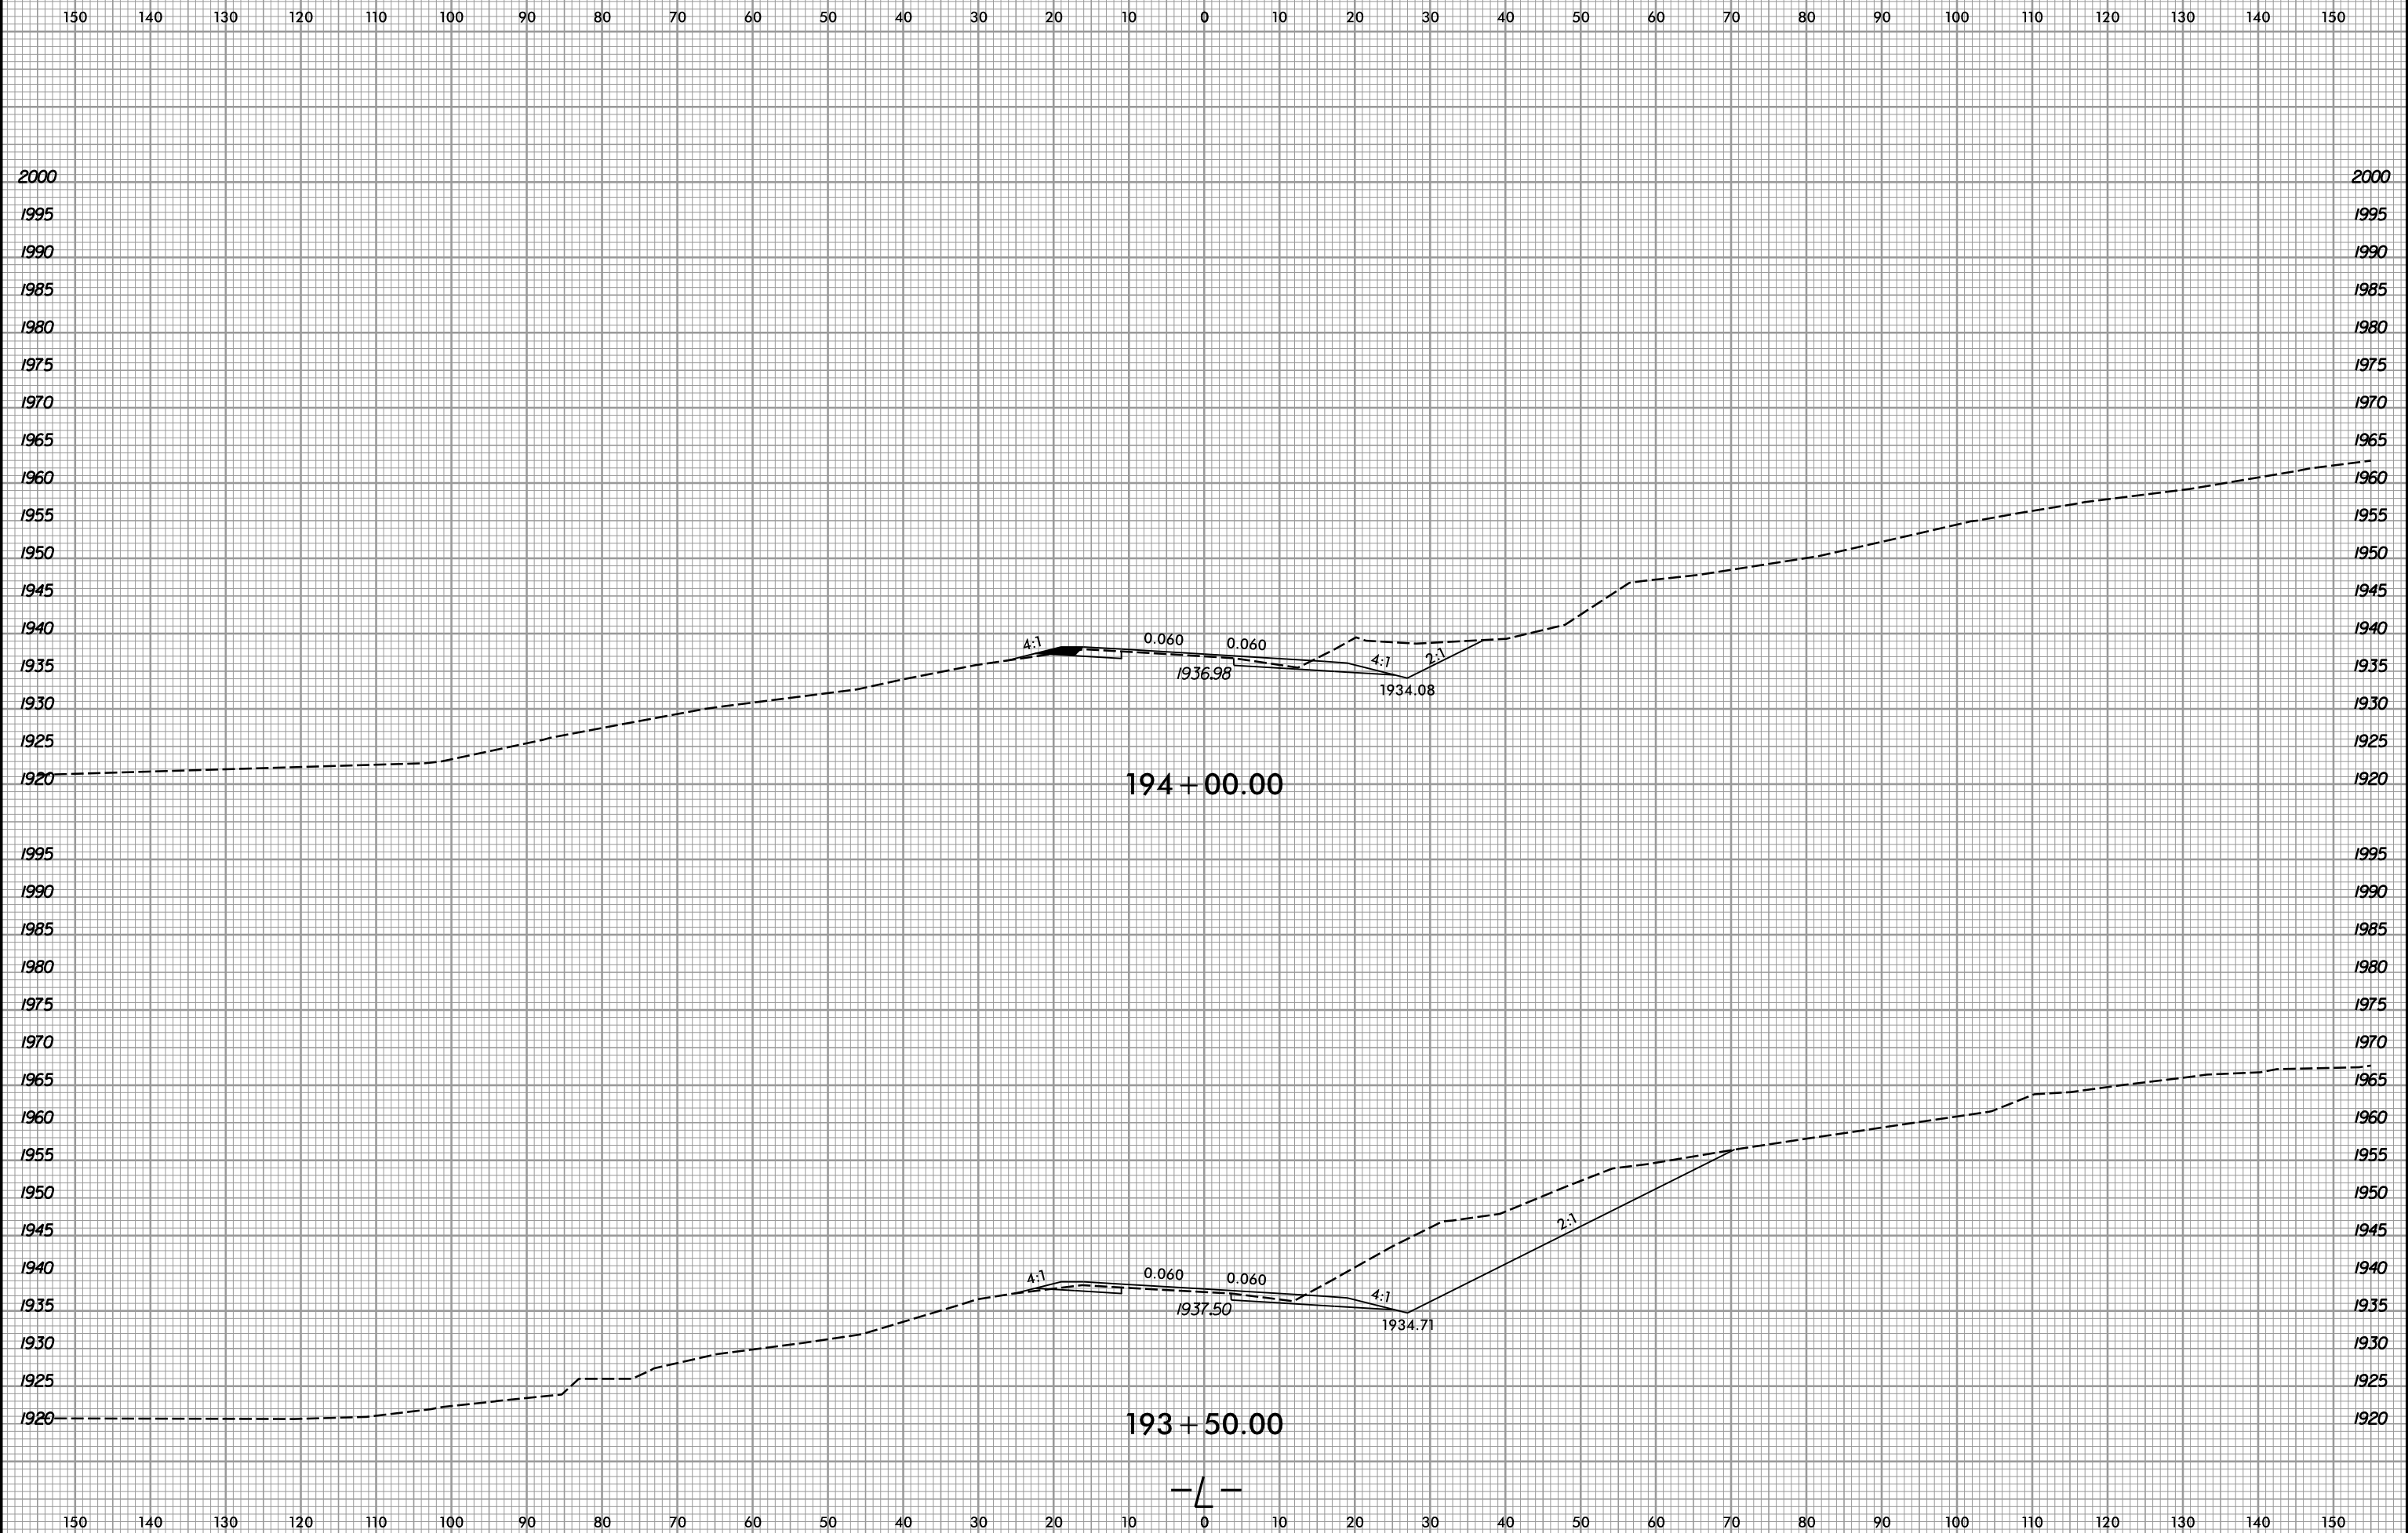

I:\14\2018  
R:\Roadway\Xsc\19-5742\_Rdy\_L\_xpl.dgn  
gpr/ice

6/23/16



PROJ. REFERENCE NO.  
R-5742

SHEET NO.  
X-117




150 140 130 120 110 100 90 80 70 60 50 40 30 20 10 0 10 20 30 40 50 60 70 80 90 100 110 120 130 140 150

2000  
1995  
1990  
1985  
1980  
1975  
1970  
1965  
1960  
1955  
1950  
1945  
1940  
1935  
1930  
1925  
1920  
  
2000  
1995  
1990  
1985  
1980  
1975  
1970  
1965  
1960  
1955  
1950  
1945  
1940  
1935  
1930  
1925  
1920

2000  
1995  
1990  
1985  
1980  
1975  
1970  
1965  
1960  
1955  
1950  
1945  
1940  
1935  
1930  
1925  
1920  
  
2000  
1995  
1990  
1985  
1980  
1975  
1970  
1965  
1960  
1955  
1950  
1945  
1940  
1935  
1930  
1925  
1920

195 + 00.00

194 + 50.00

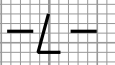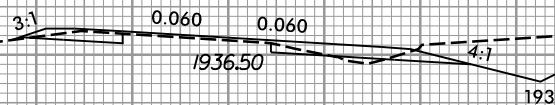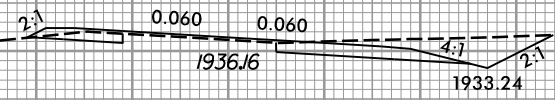

I:\14\2018  
R:\Roadway\Xsc\19-5742\_Rdy\_L\_xpl.dgn  
gpr/ice


6/23/16



PROJ. REFERENCE NO.  
R-5742

SHEET NO.  
X-118

150 140 130 120 110 100 90 80 70 60 50 40 30 20 10 0 10 20 30 40 50 60 70 80 90 100 110 120 130 140 150

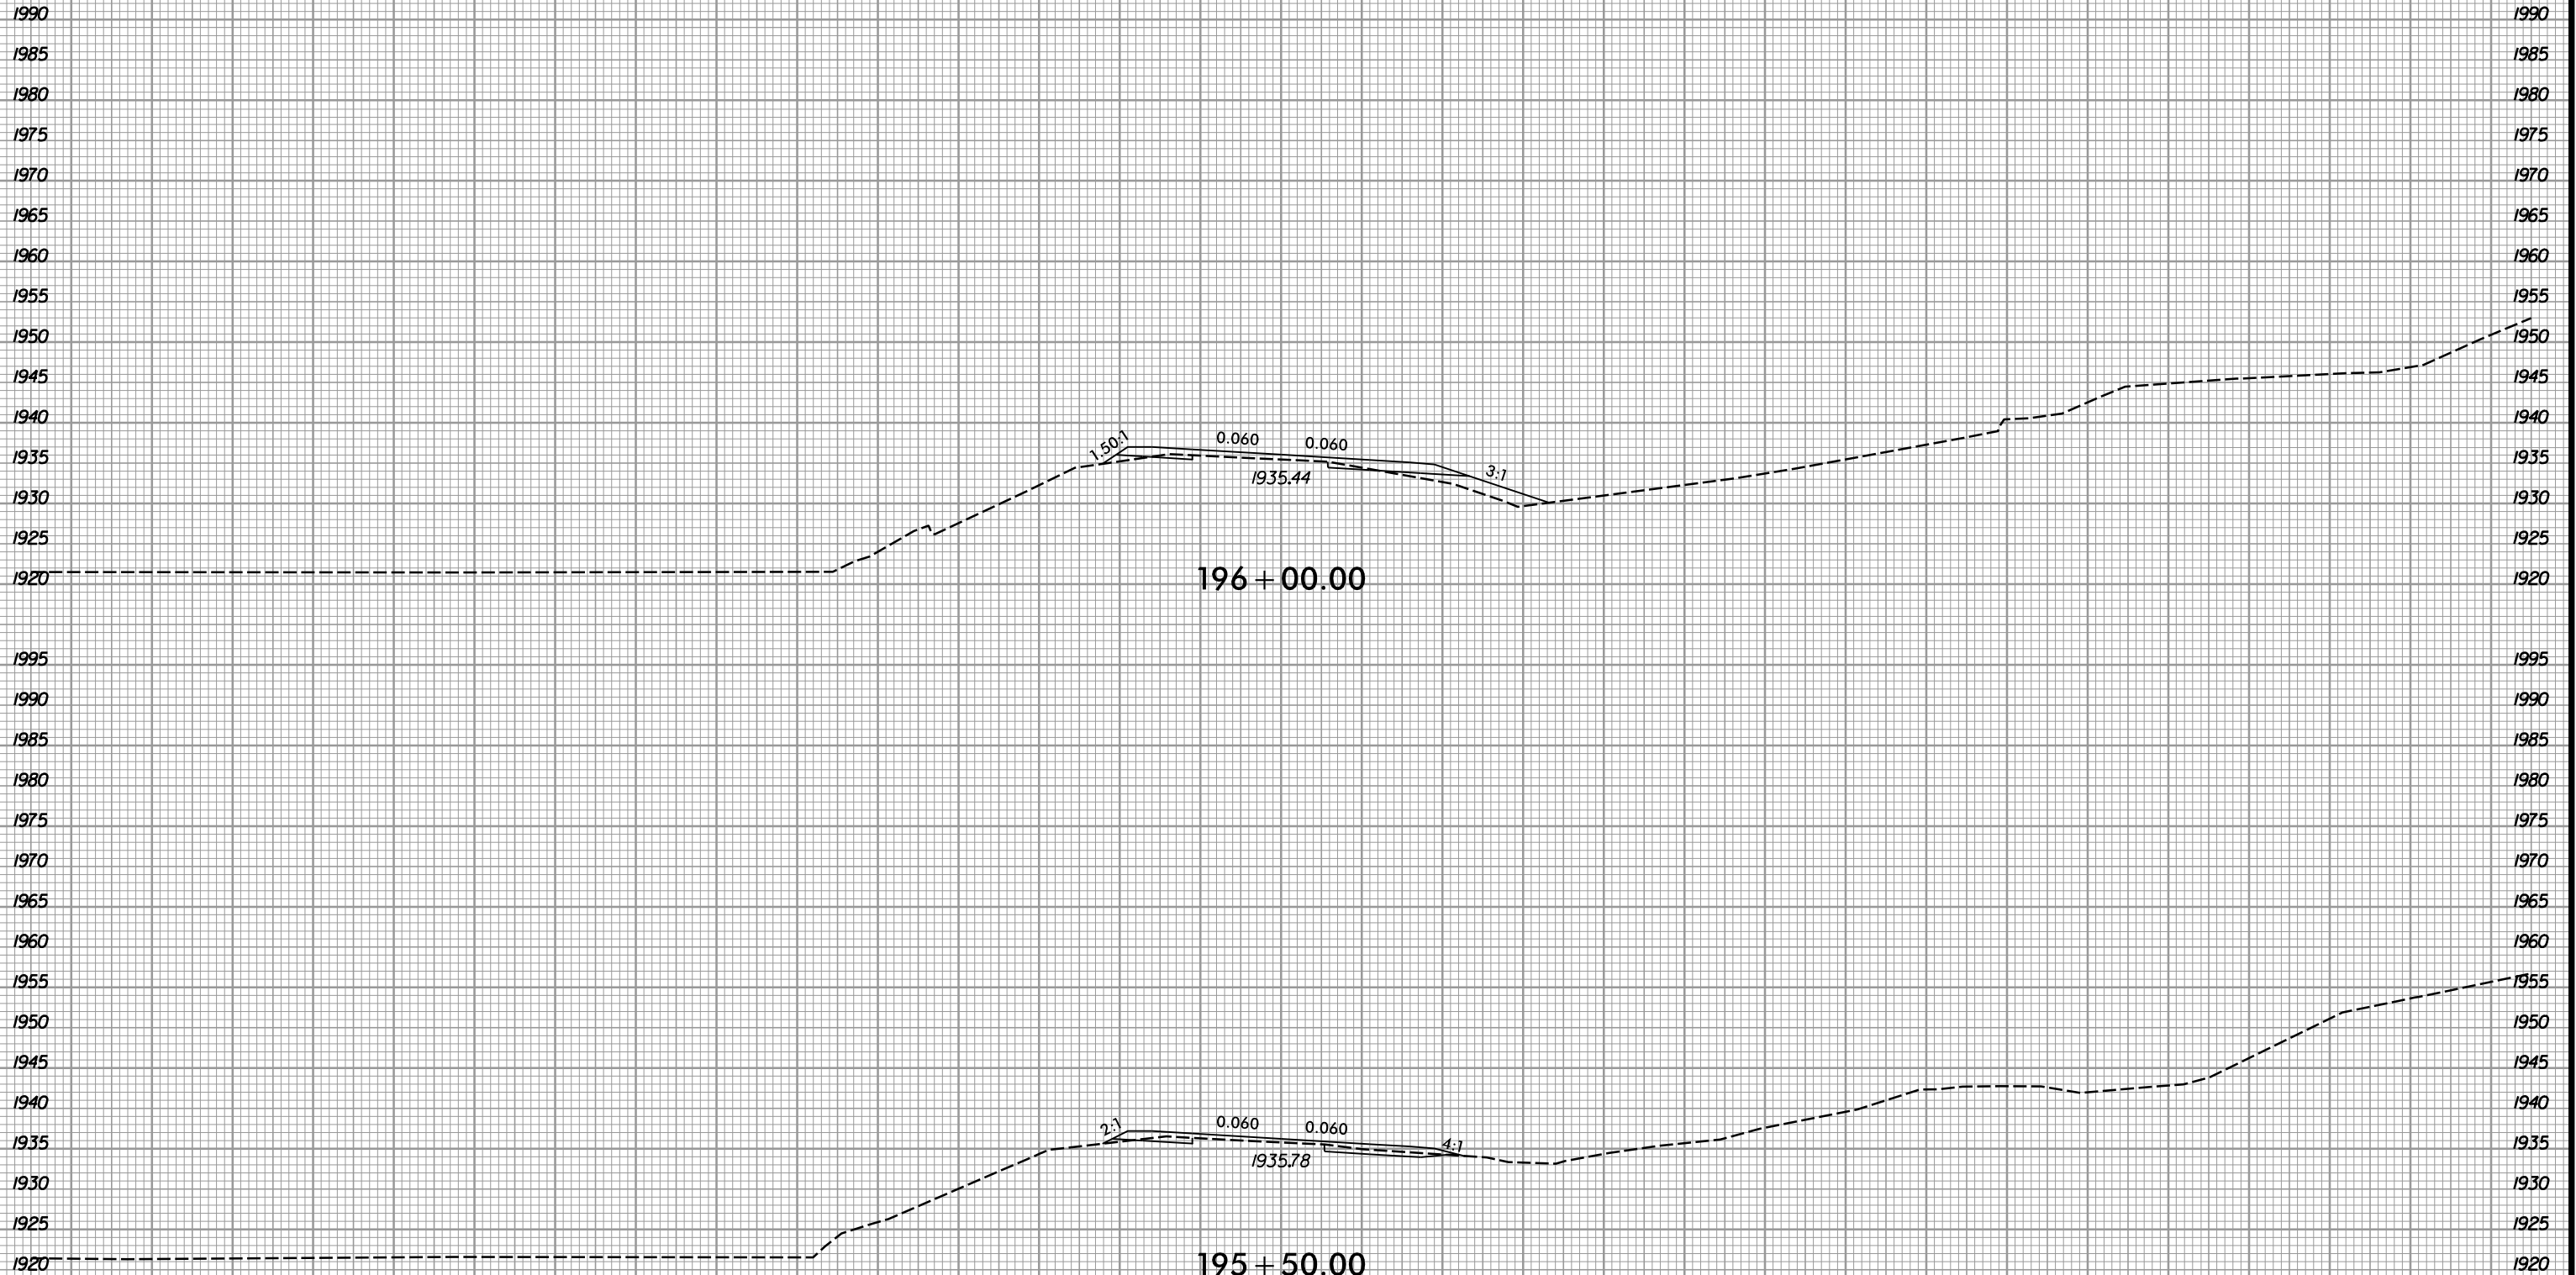

1990 1985 1980 1975 1970 1965 1960 1955 1950 1945 1940 1935 1930 1925 1920

150 140 130 120 110 100 90 80 70 60 50 40 30 20 10 0 10 20 30 40 50 60 70 80 90 100 110 120 130 140 150

I:\14\2018  
R:\Roadway\Xsc\19-5742.Rdy.L\_xpl.dgn  
gpr/ice


6/23/16



PROJ. REFERENCE NO.  
R-5742


SHEET NO.  
X-119

150 140 130 120 110 100 90 80 70 60 50 40 30 20 10 0 10 20 30 40 50 60 70 80 90 100 110 120 130 140 150

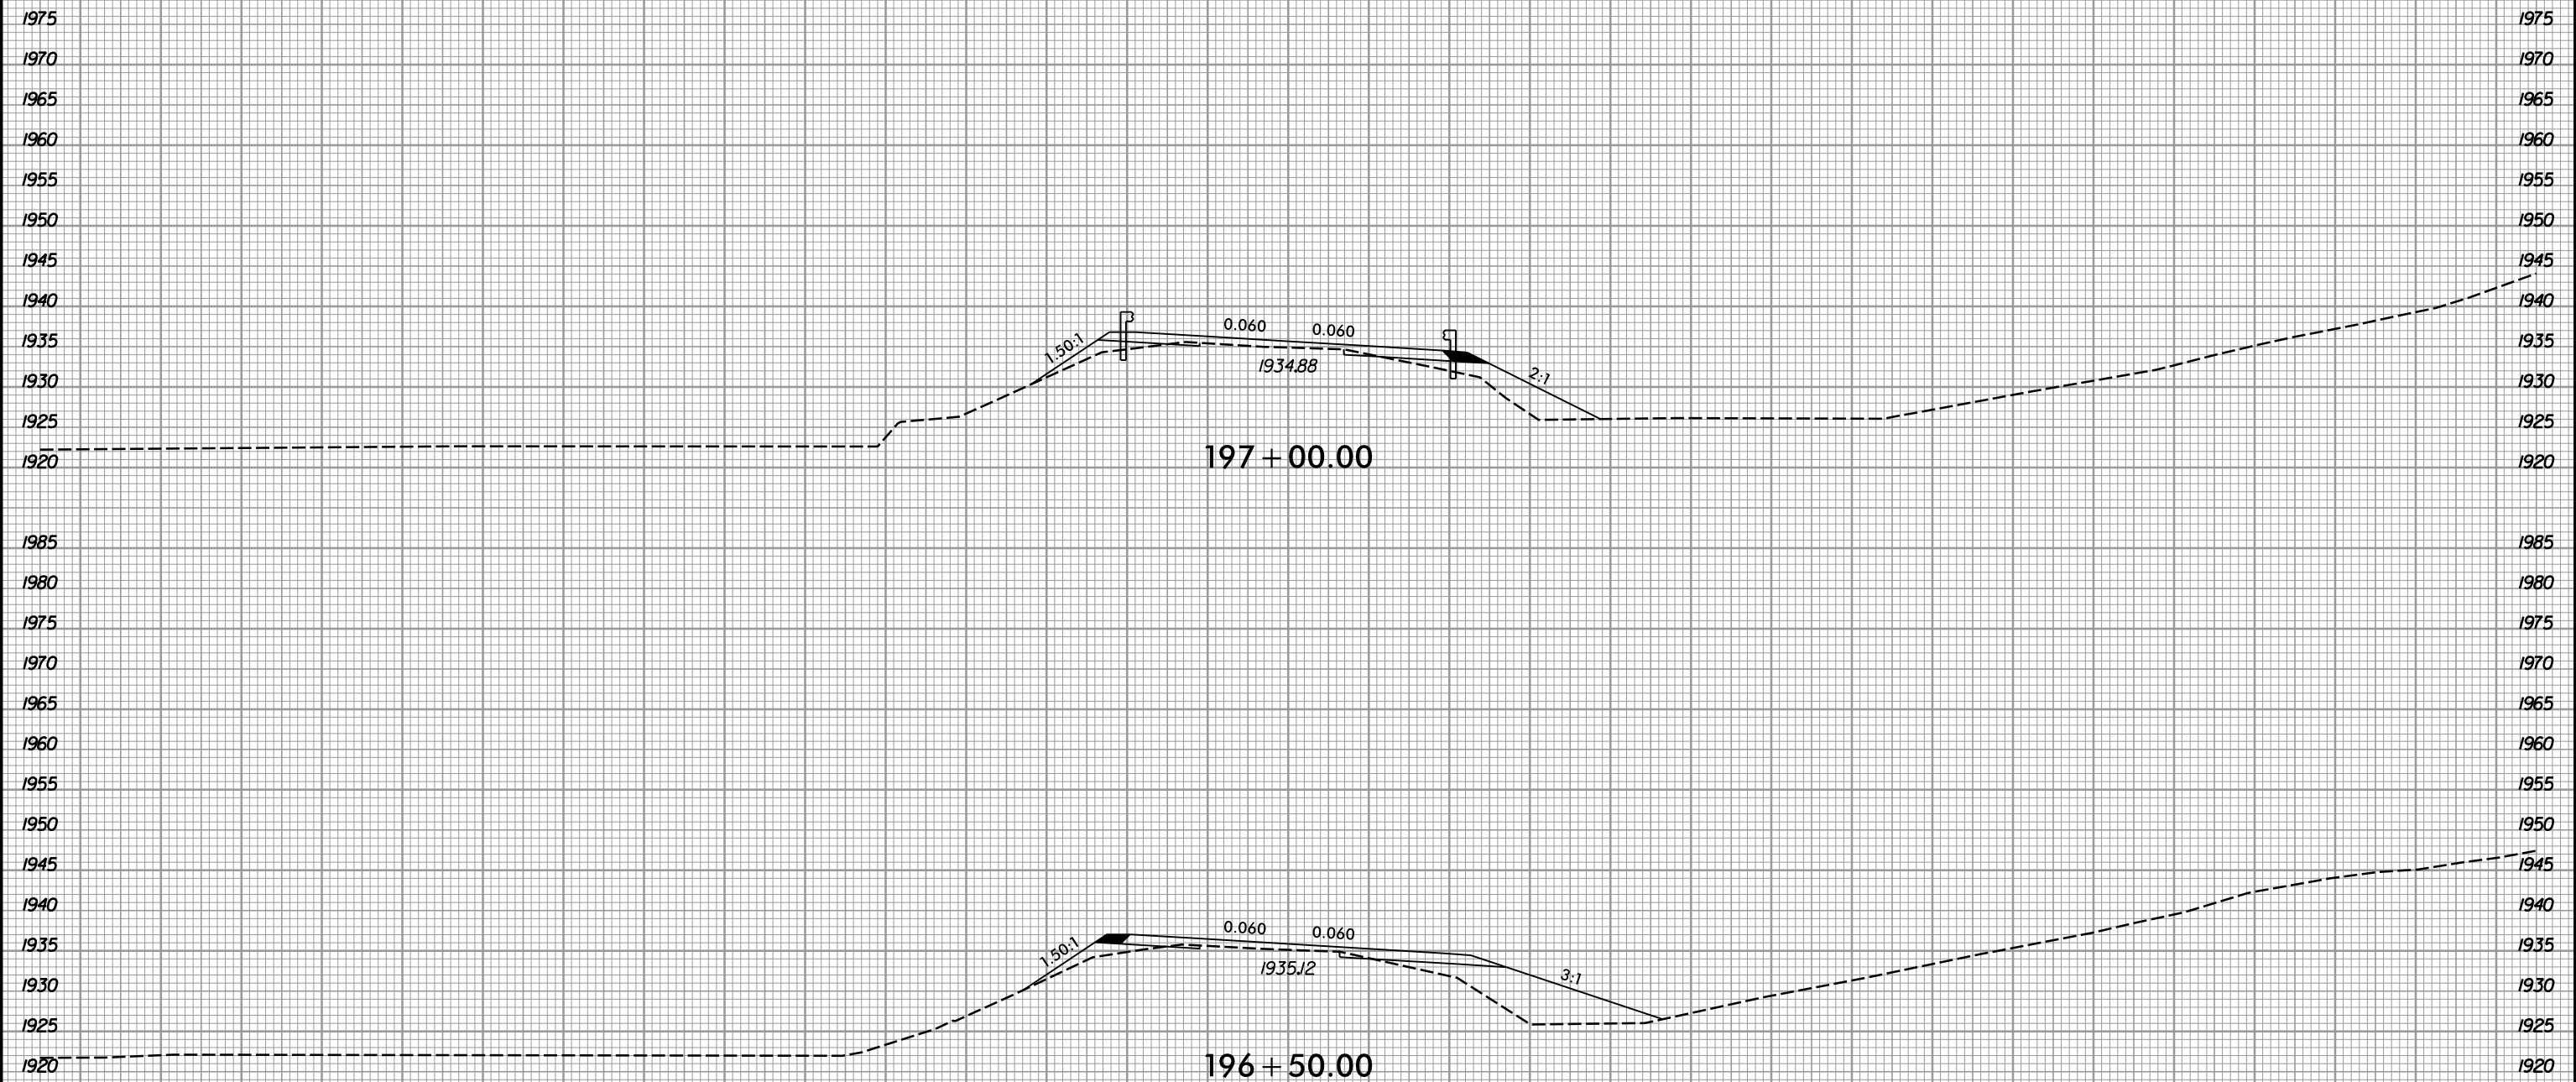

150 140 130 120 110 100 90 80 70 60 50 40 30 20 10 0 10 20 30 40 50 60 70 80 90 100 110 120 130 140 150

I:\14\2018  
R:\Roadway\Xsc\19-5742\_Rdy\_L\_xpl.dgn  
gprlce

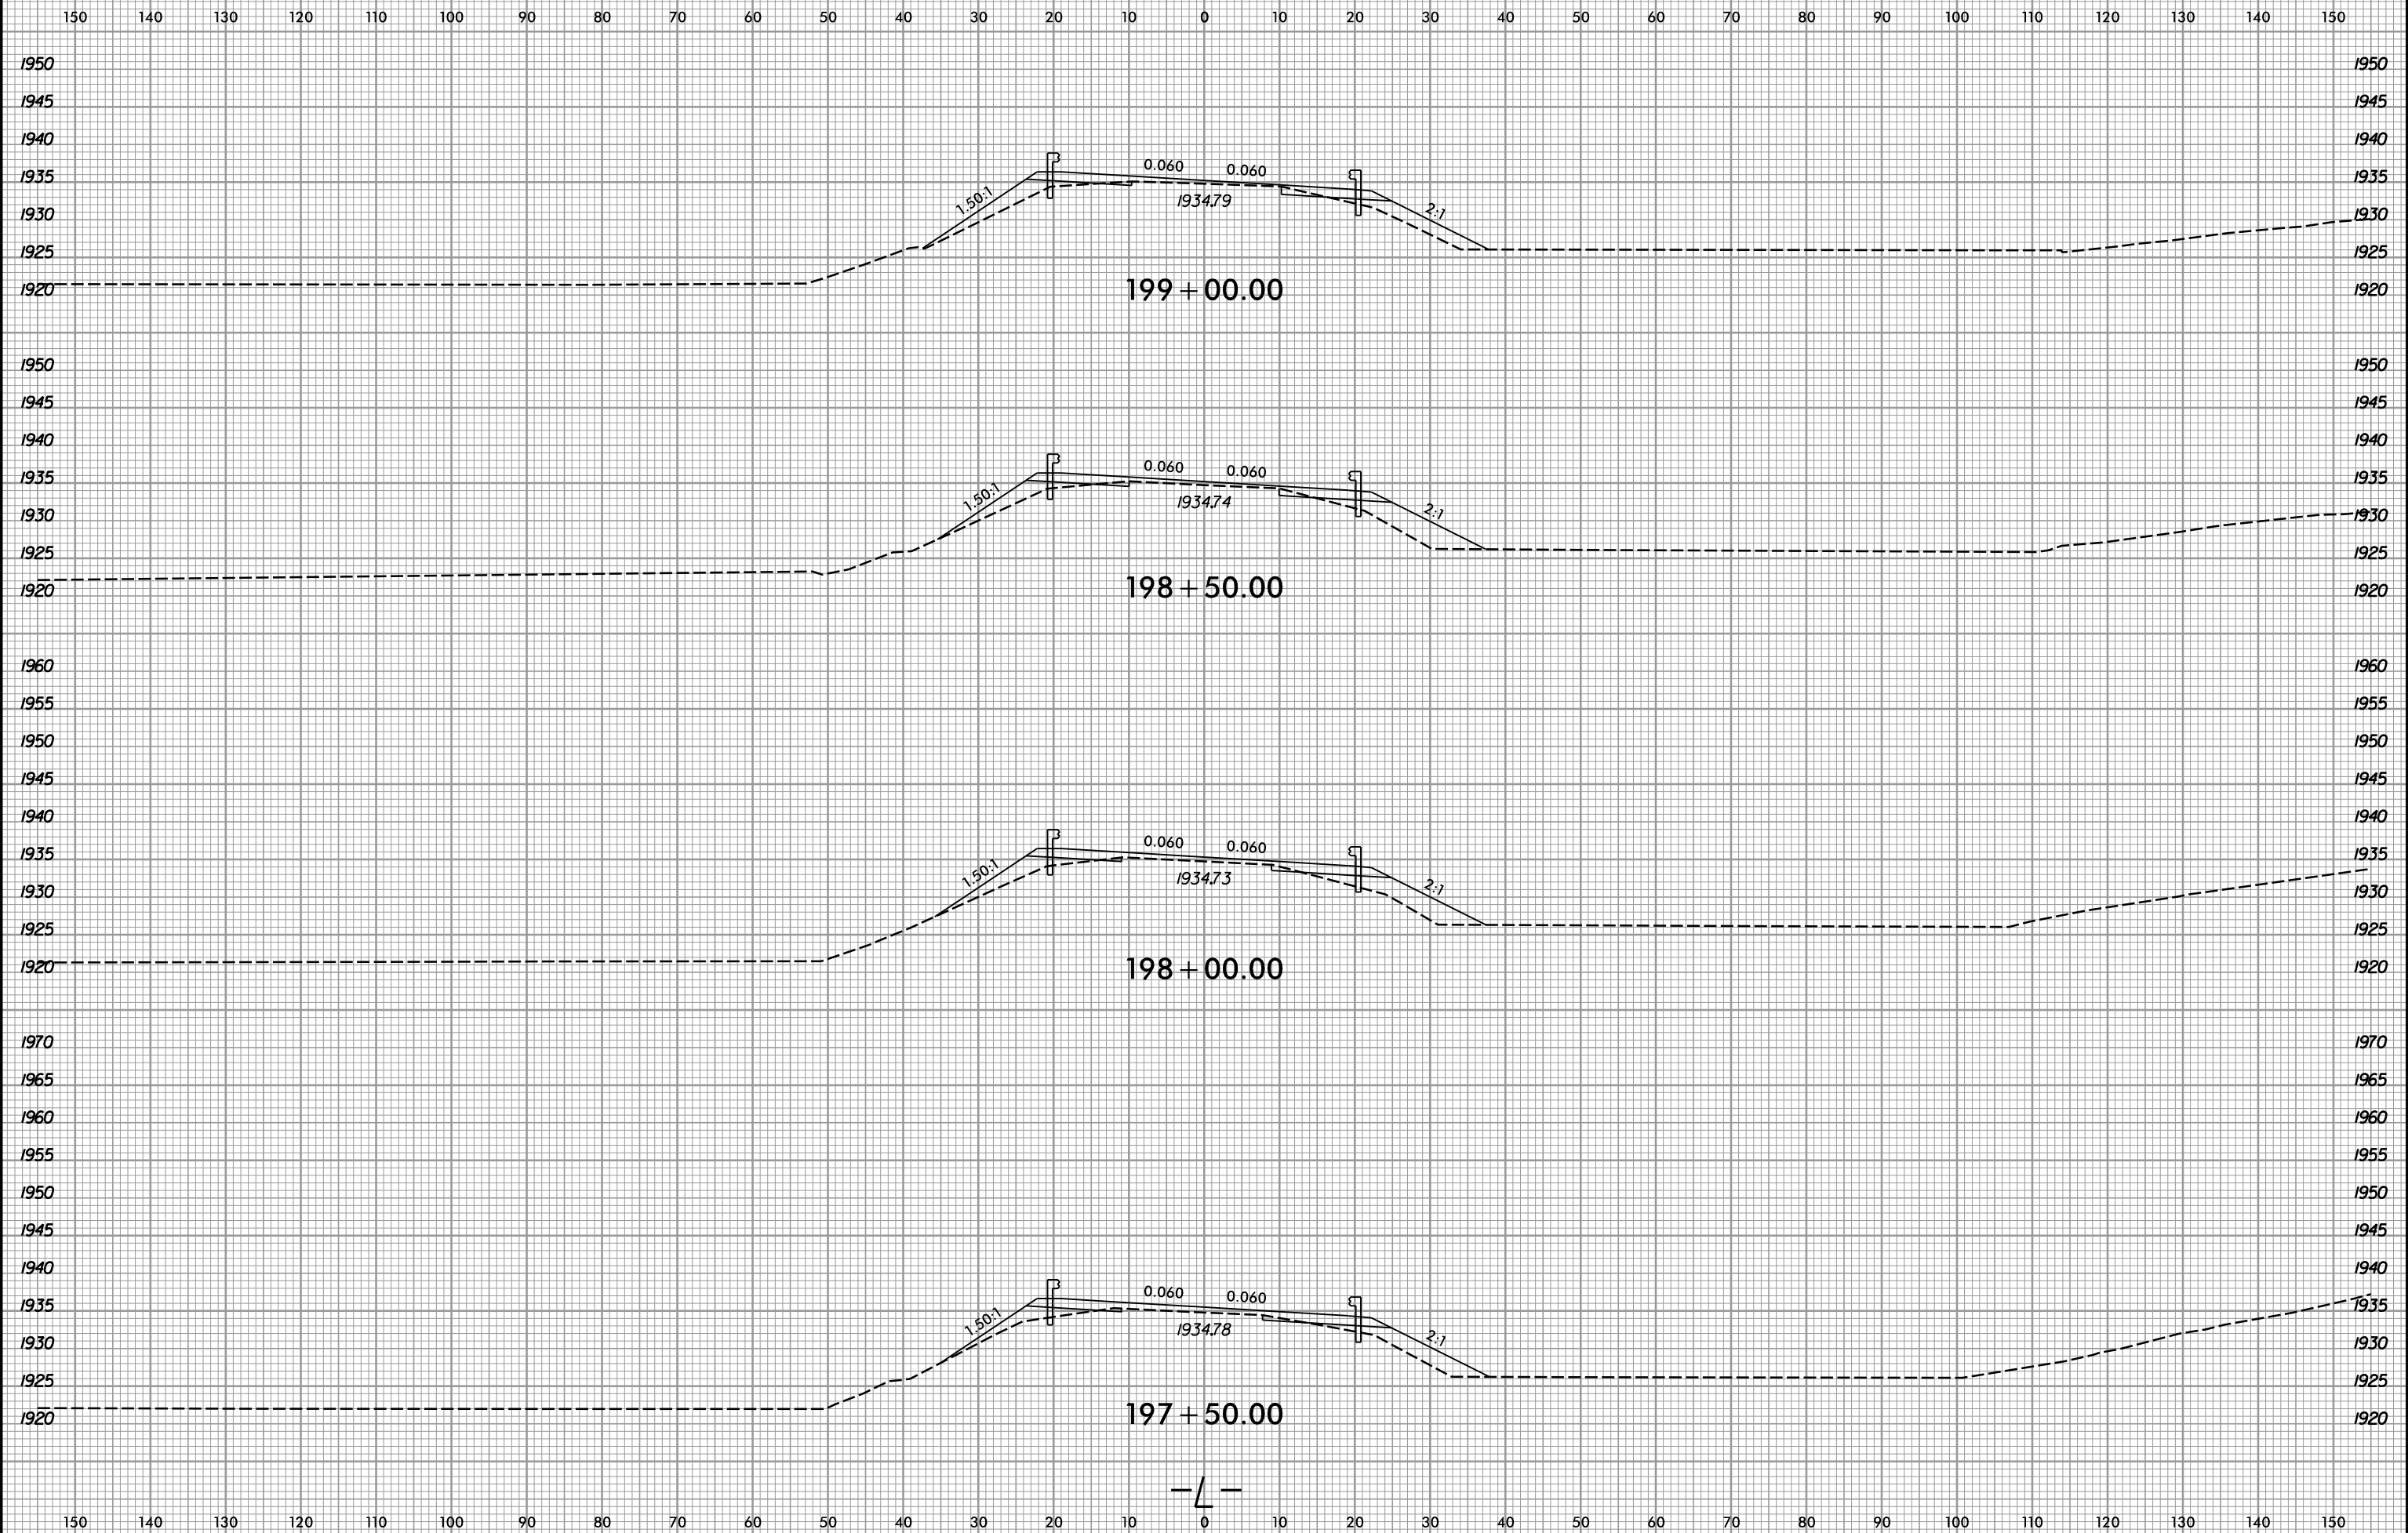




6/23/16



PROJ. REFERENCE NO.  
R-5742

SHEET NO.  
X-121

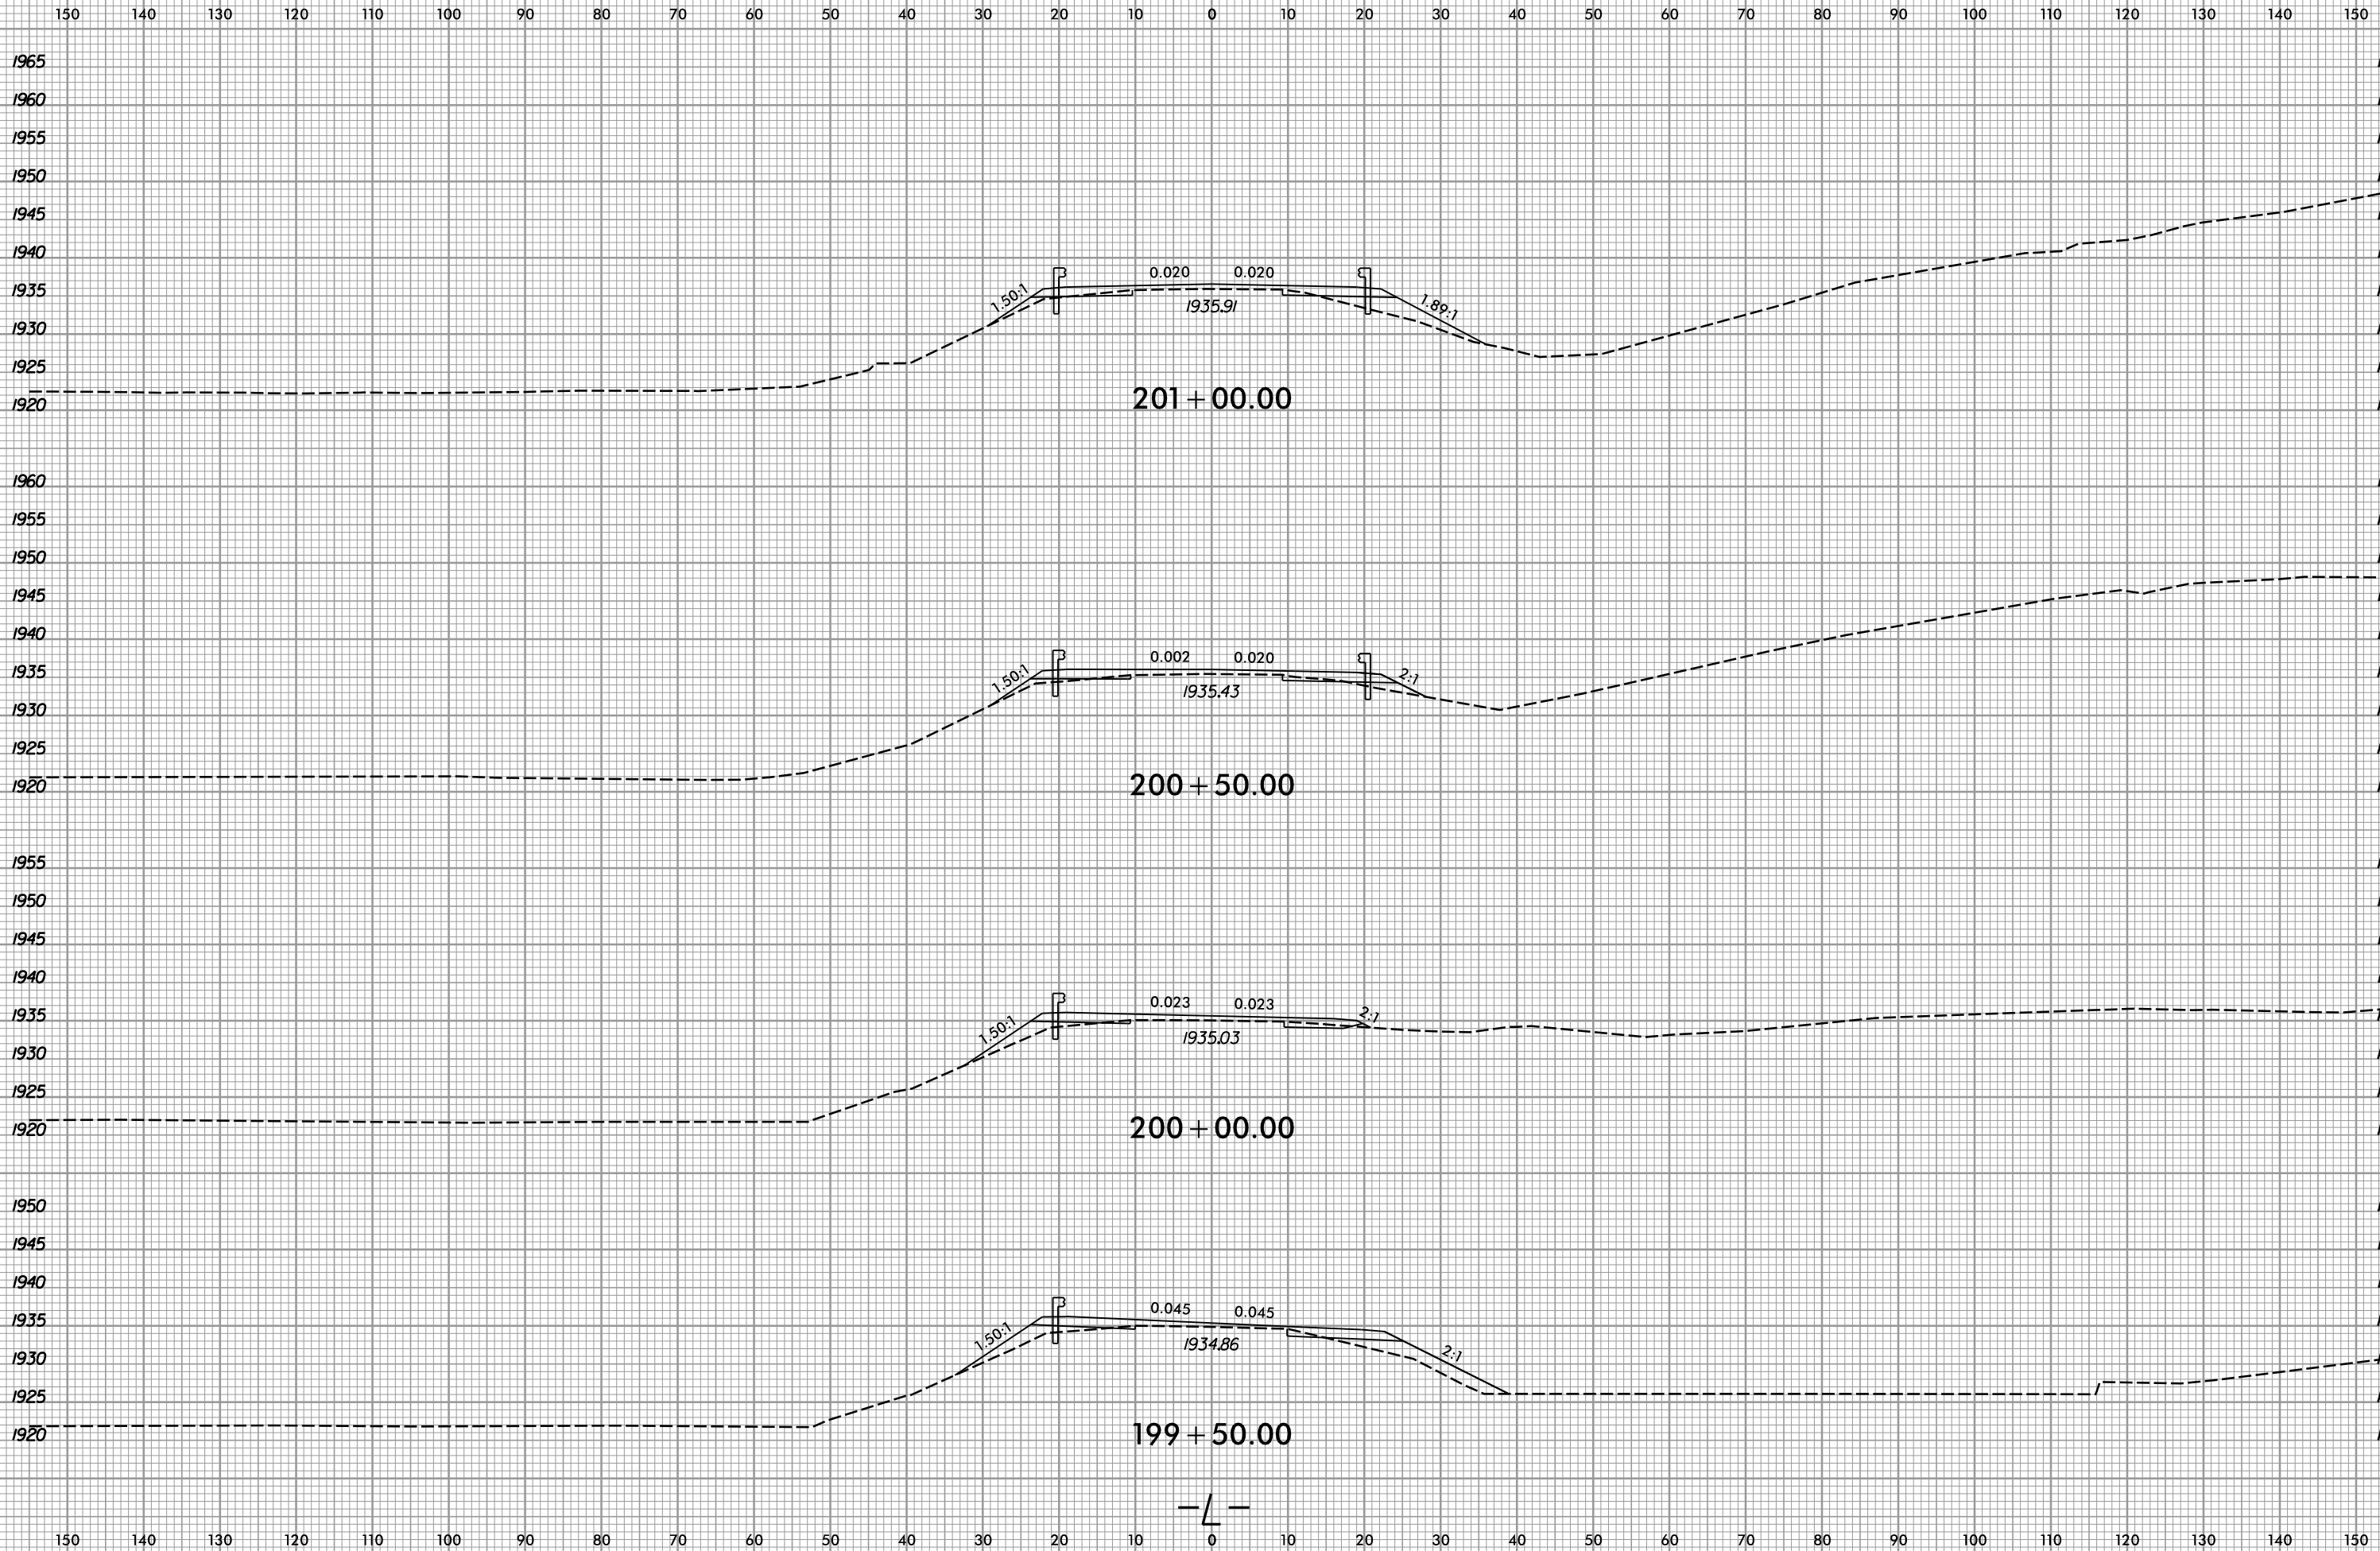

I2/14/2018  
R:\Roadway\Xsc\19-5742.Rdy.L\_xpl.dgn  
gpr/ice





6/23/16



PROJ. REFERENCE NO.  
R-5742

SHEET NO.  
X-122

150 140 130 120 110 100 90 80 70 60 50 40 30 20 10 0 10 20 30 40 50 60 70 80 90 100 110 120 130 140 150

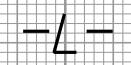
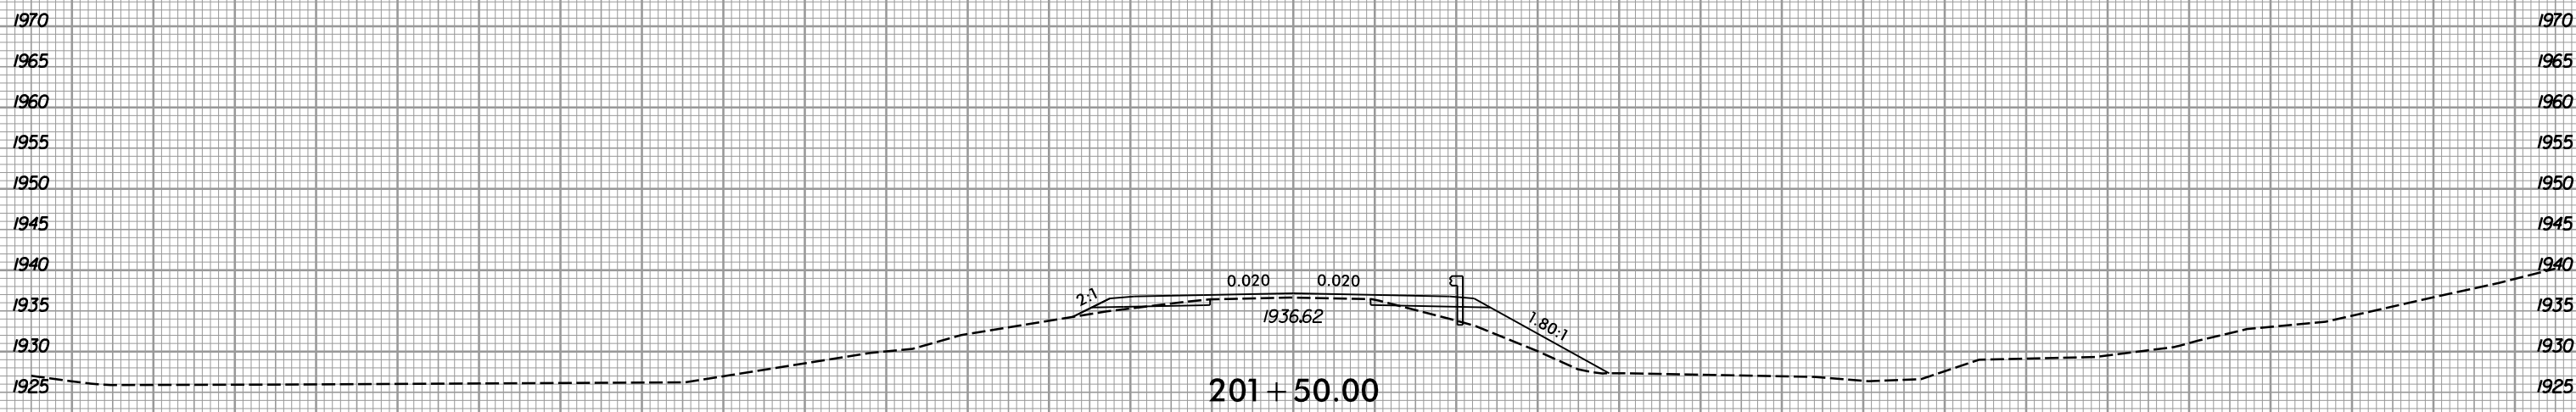
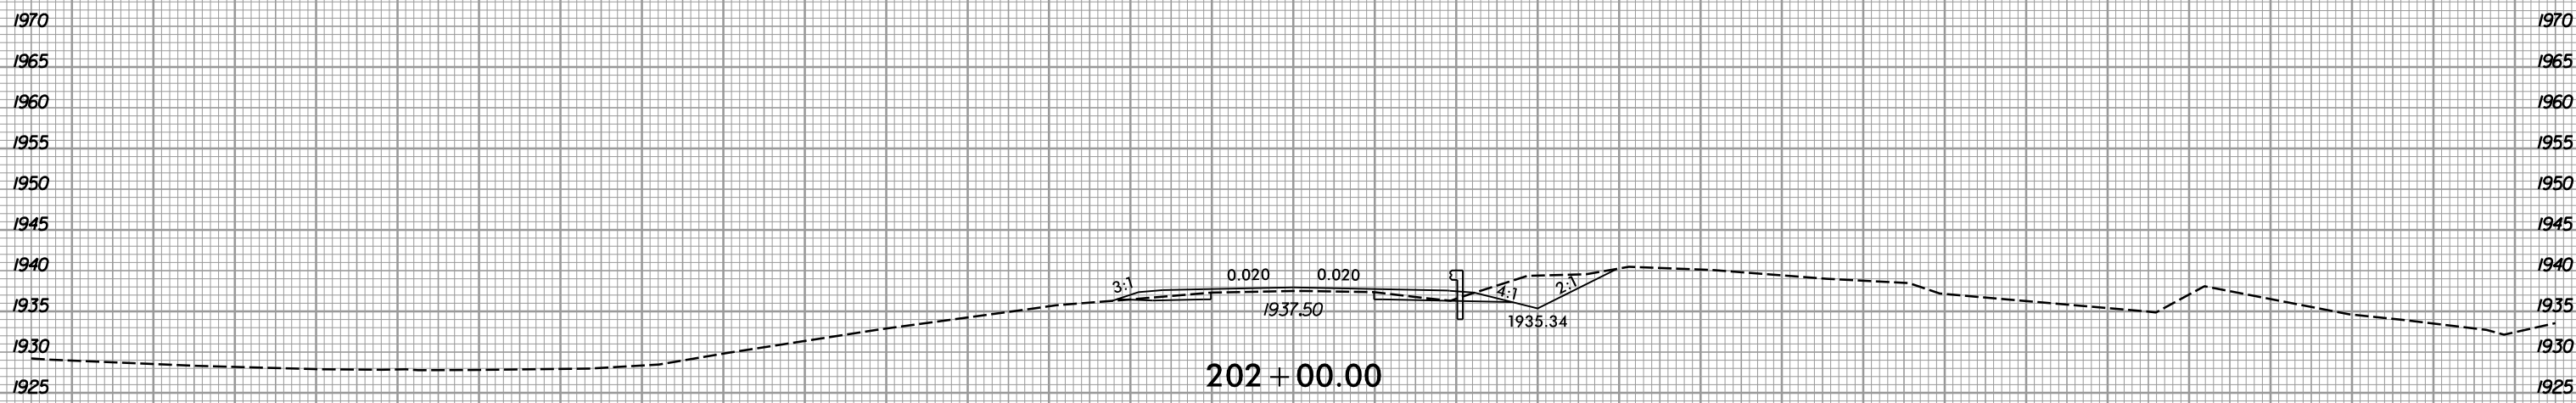
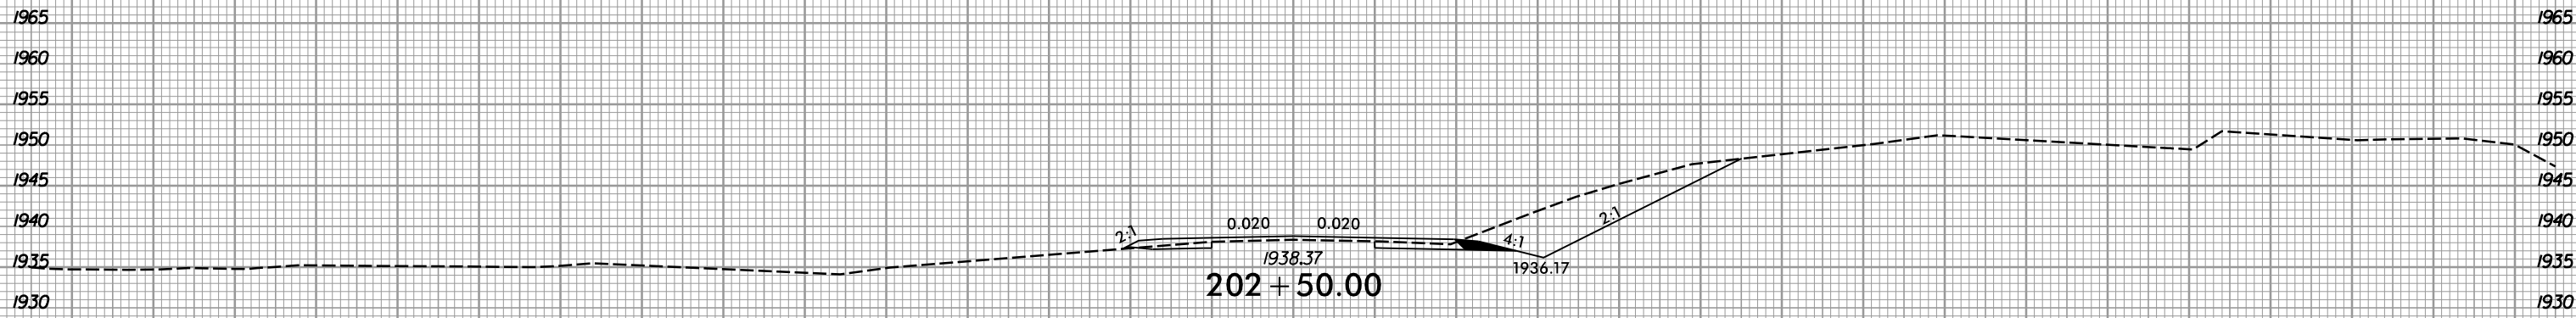


150 140 130 120 110 100 90 80 70 60 50 40 30 20 10 0 10 20 30 40 50 60 70 80 90 100 110 120 130 140 150

I2/14/2018  
R:\Roadway\Xsc\R-5742\_Rdy\_L\_xpl.dgn  
gpr/ice



150 140 130 120 110 100 90 80 70 60 50 40 30 20 10 0 10 20 30 40 50 60 70 80 90 100 110 120 130 140 150

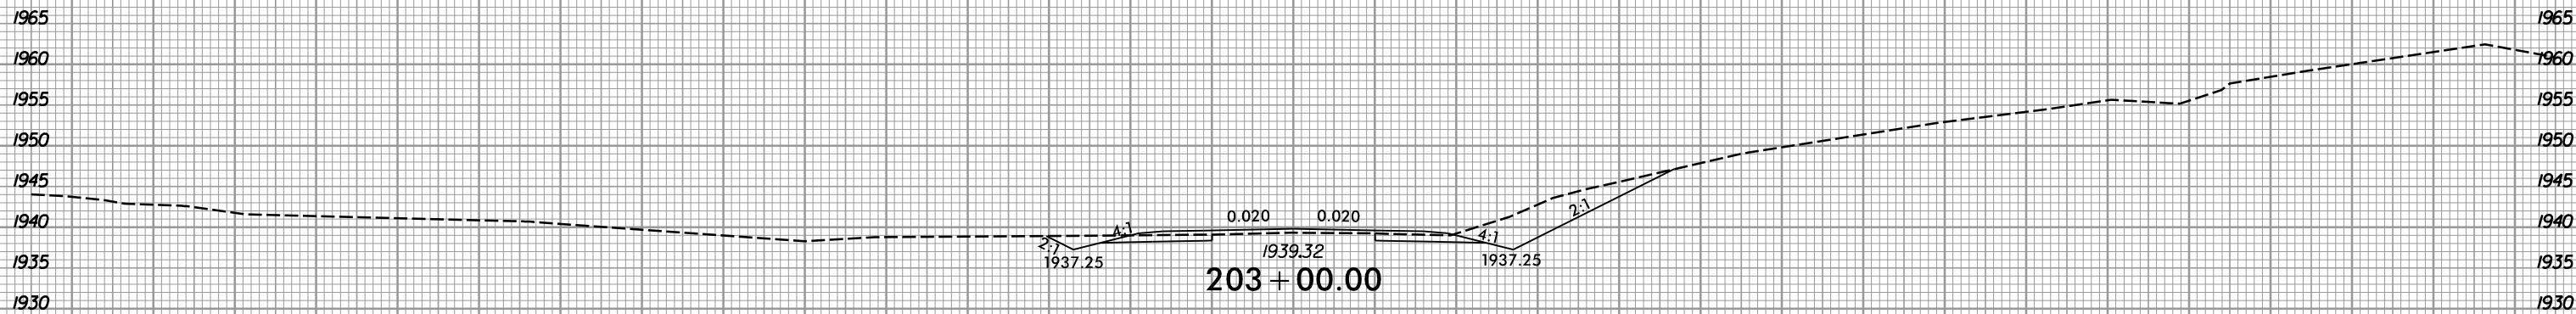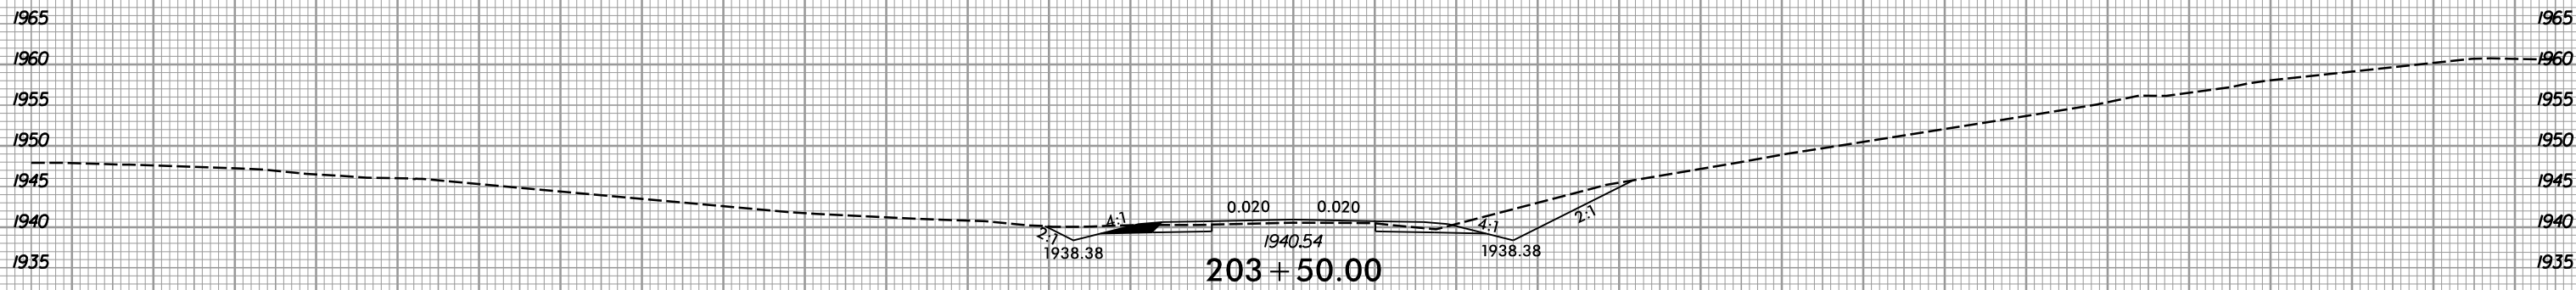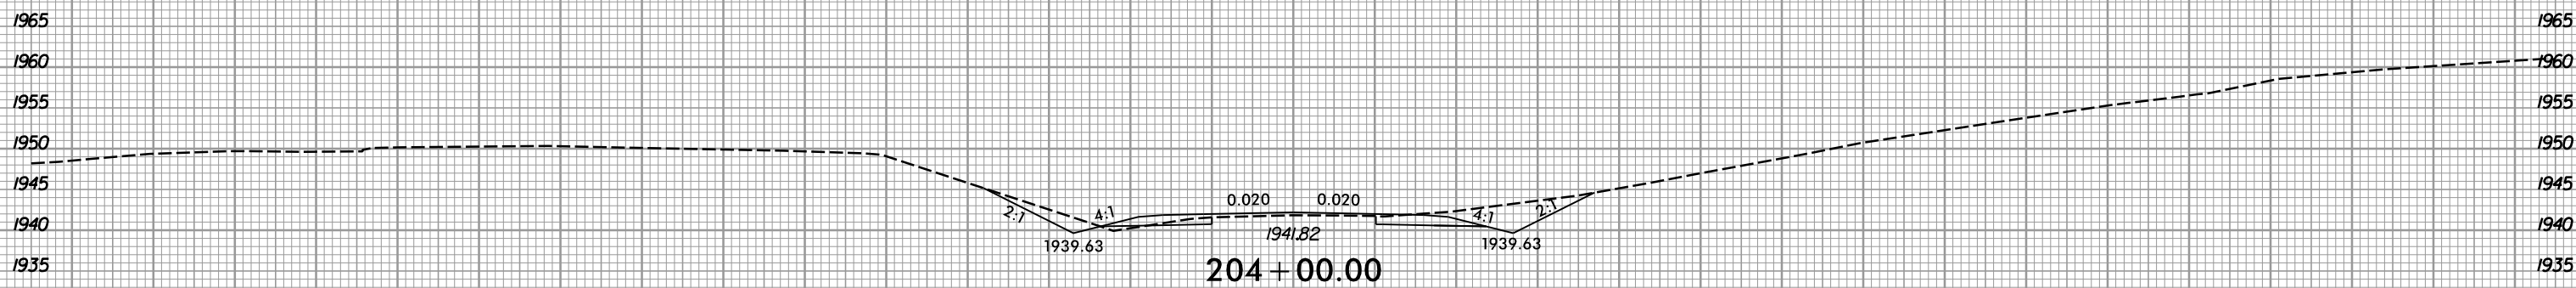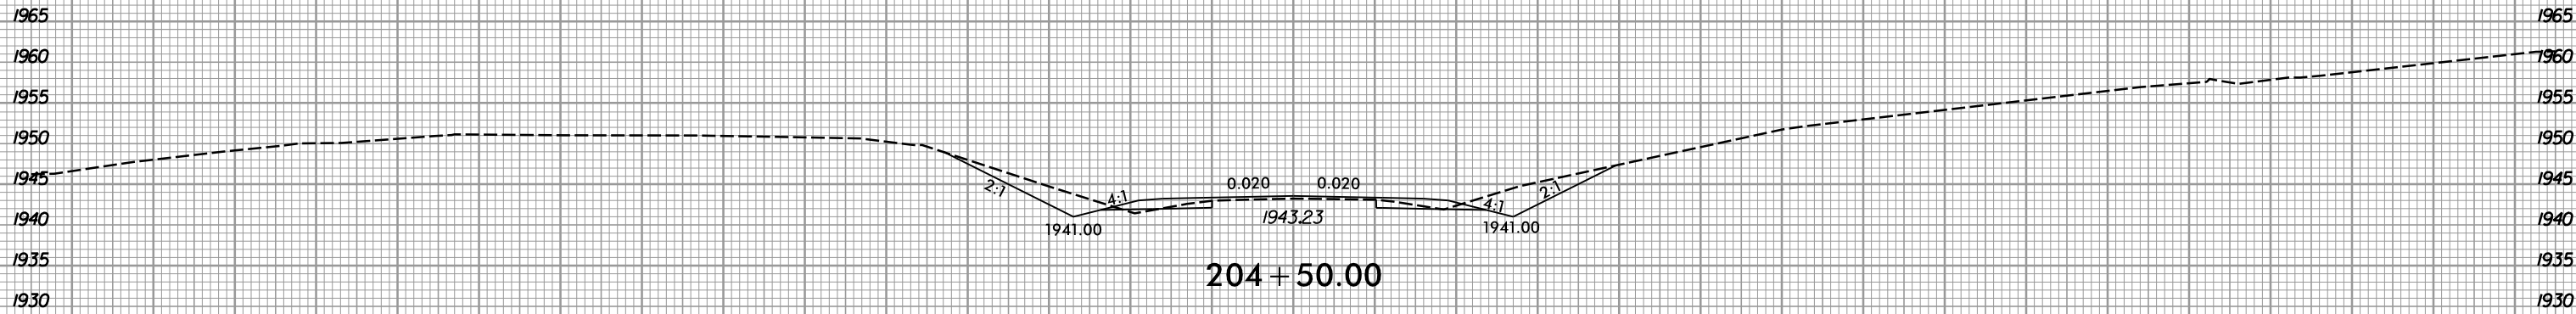





150 140 130 120 110 100 90 80 70 60 50 40 30 20 10 0 10 20 30 40 50 60 70 80 90 100 110 120 130 140 150

6/23/16



PROJ. REFERENCE NO.  
R-5742

SHEET NO.  
X-124

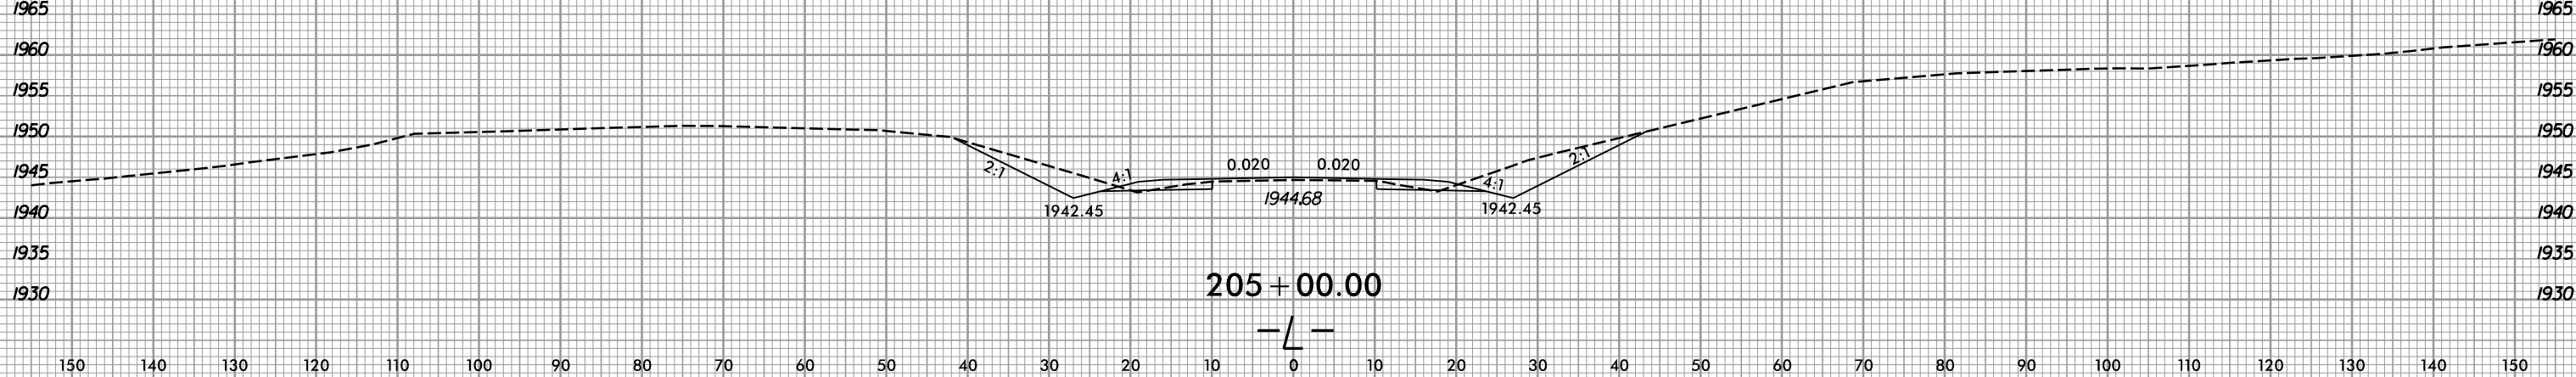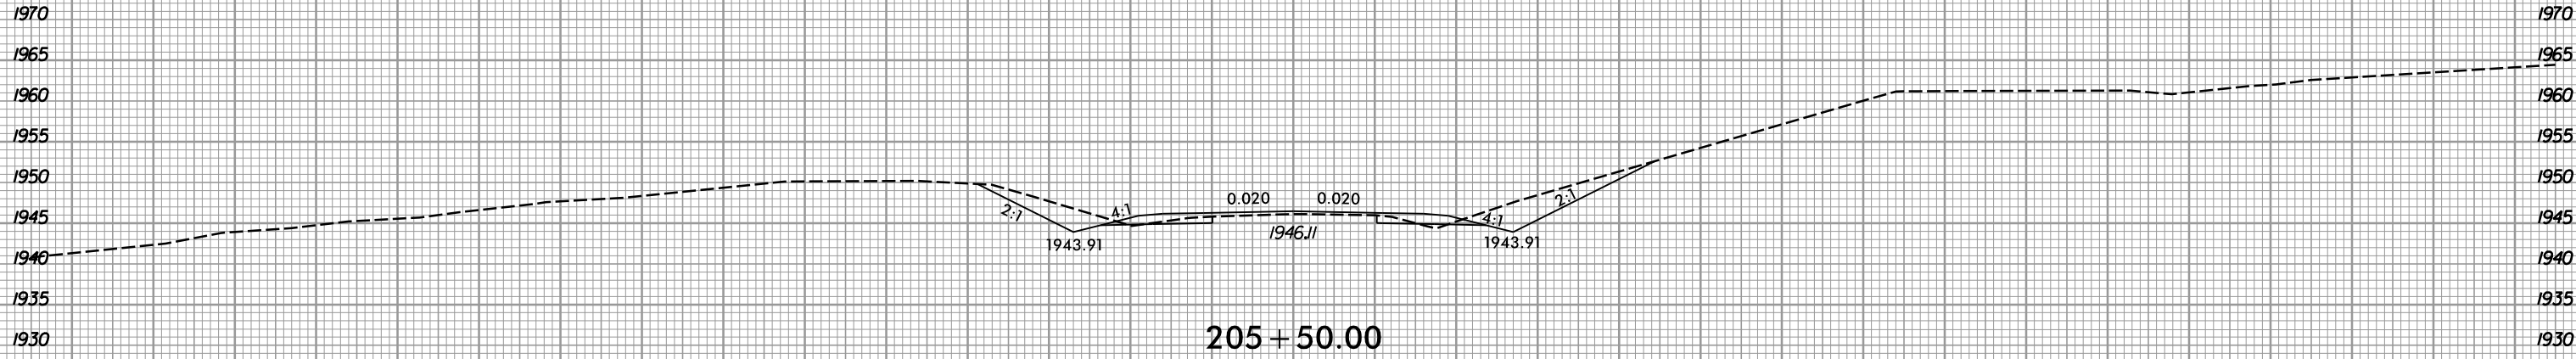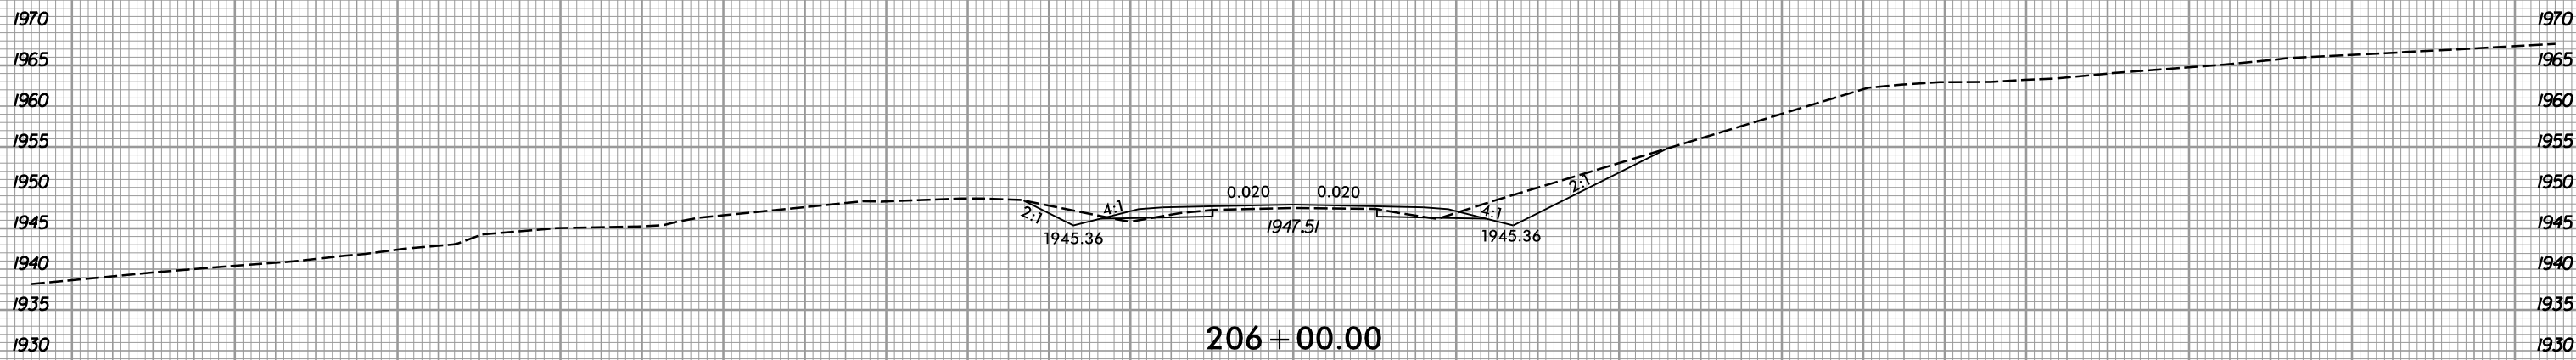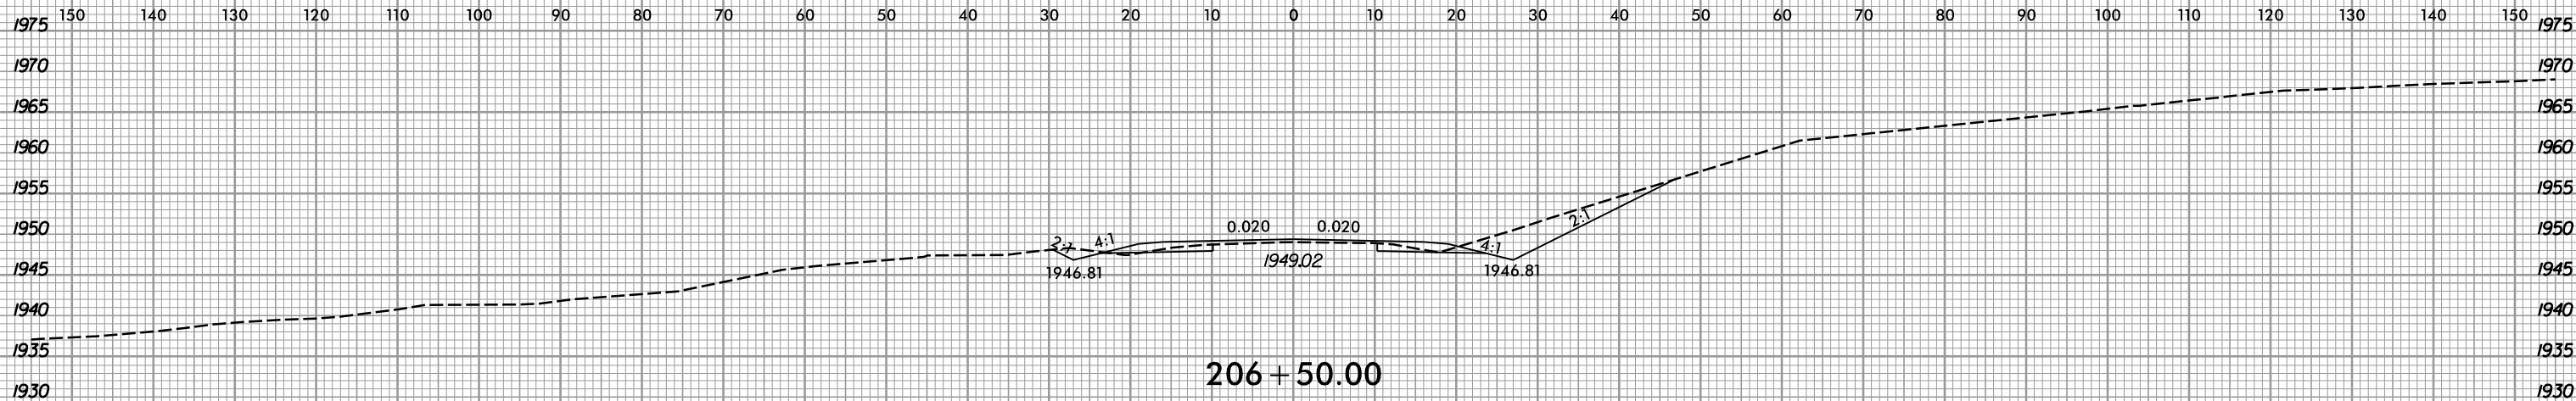

I2/14/2018  
R:\Roadway\Xsc\16-5742\_Rdy\_L\_xpl.dgn  
gpr/ice




6/23/16



PROJ. REFERENCE NO.  
R-5742

SHEET NO.  
X-125

150 140 130 120 110 100 90 80 70 60 50 40 30 20 10 0 10 20 30 40 50 60 70 80 90 100 110 120 130 140 150



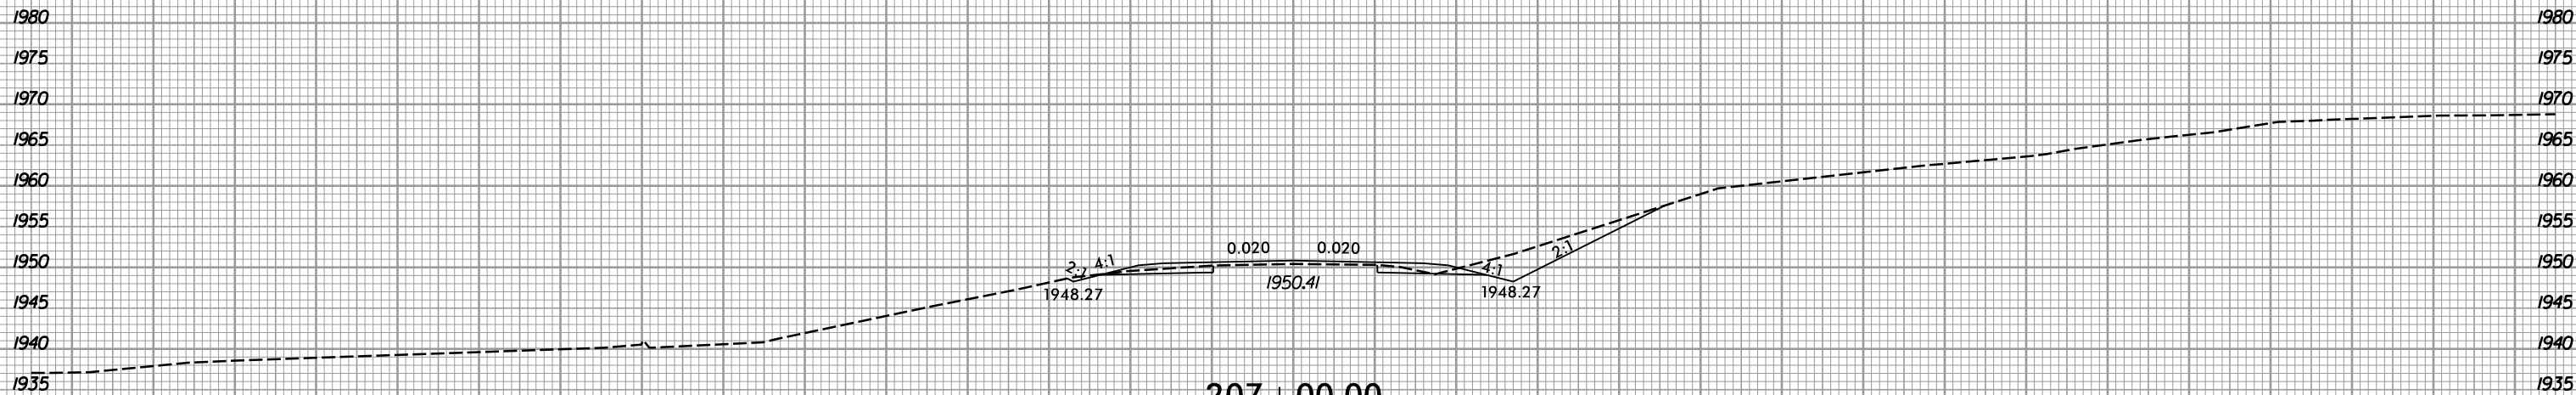
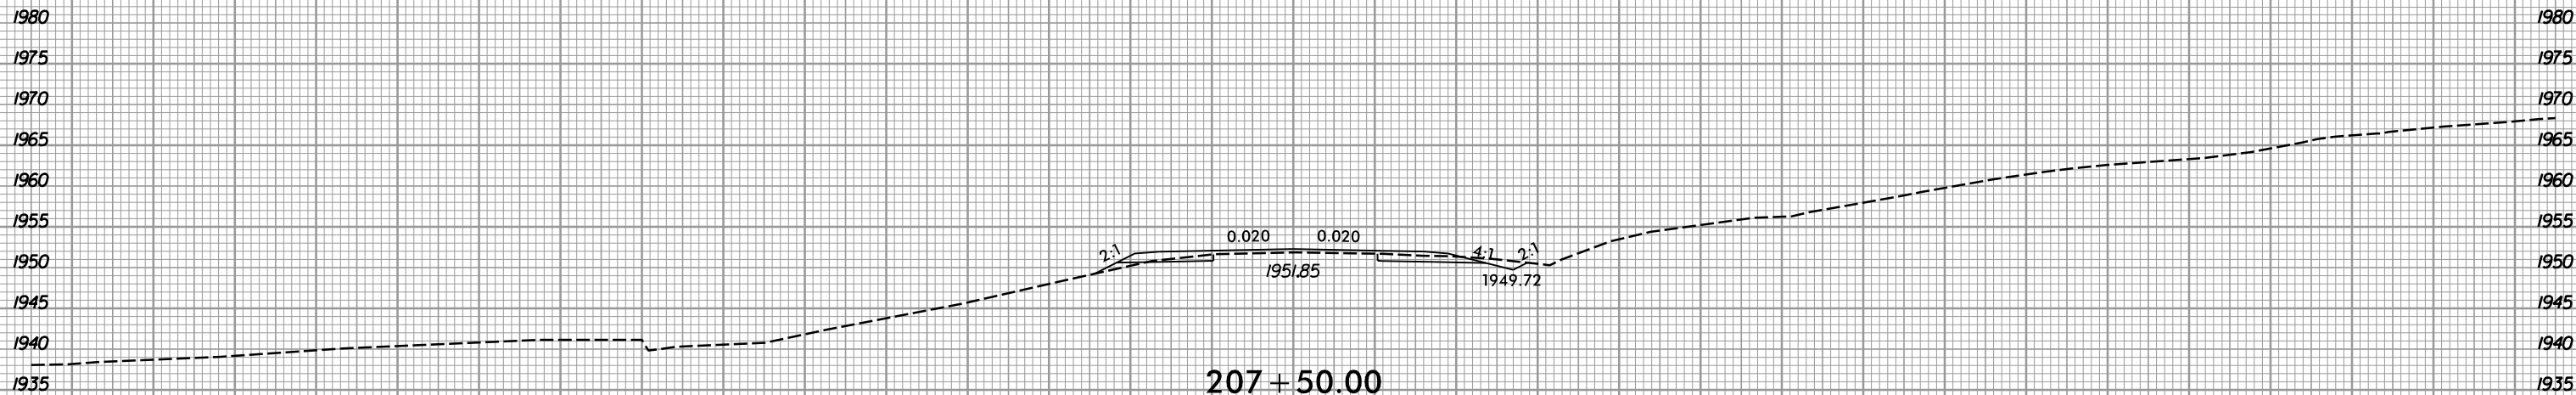
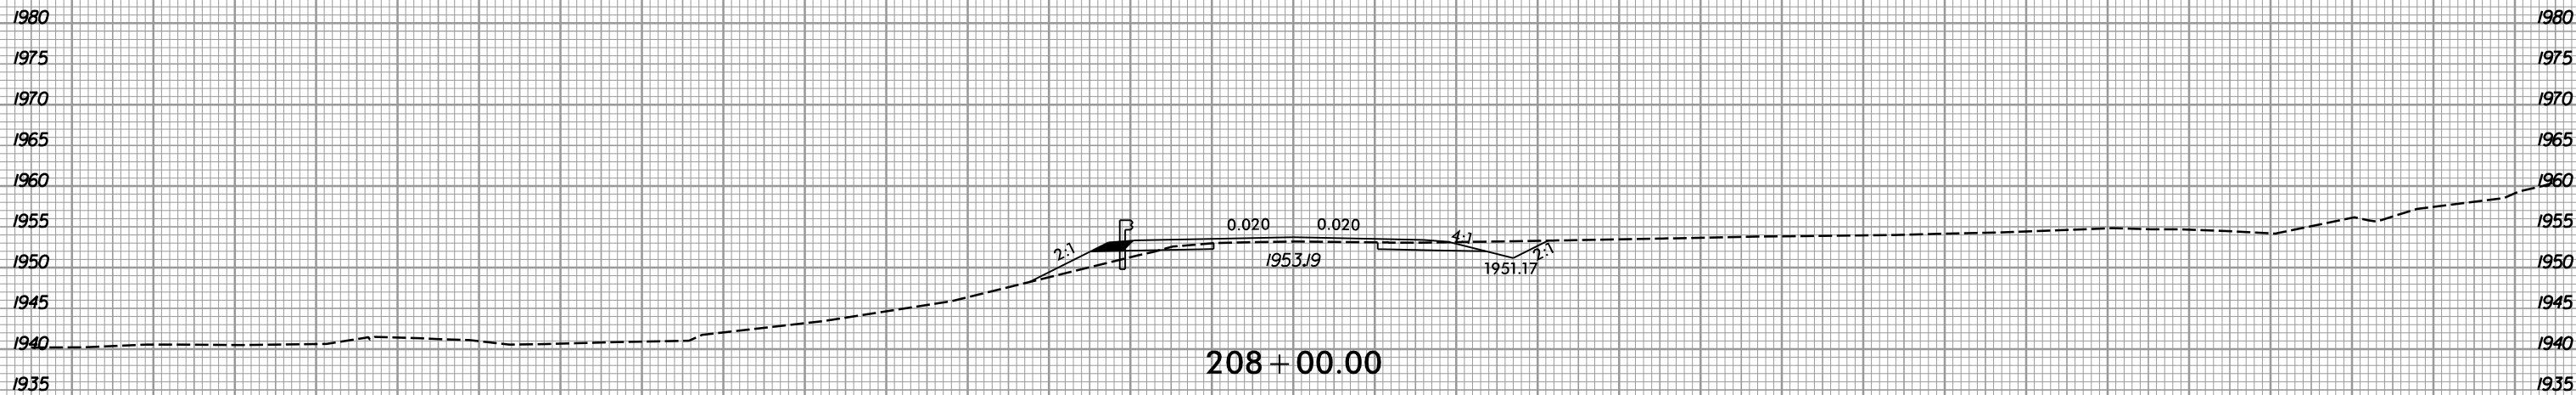


150 140 130 120 110 100 90 80 70 60 50 40 30 20 10 0 10 20 30 40 50 60 70 80 90 100 110 120 130 140 150

I:\14\2018  
R:\Roadway\Xsc\18-R-5742-Rdy-L\_xpl.dgn  
gprlce



150 140 130 120 110 100 90 80 70 60 50 40 30 20 10 0 10 20 30 40 50 60 70 80 90 100 110 120 130 140 150

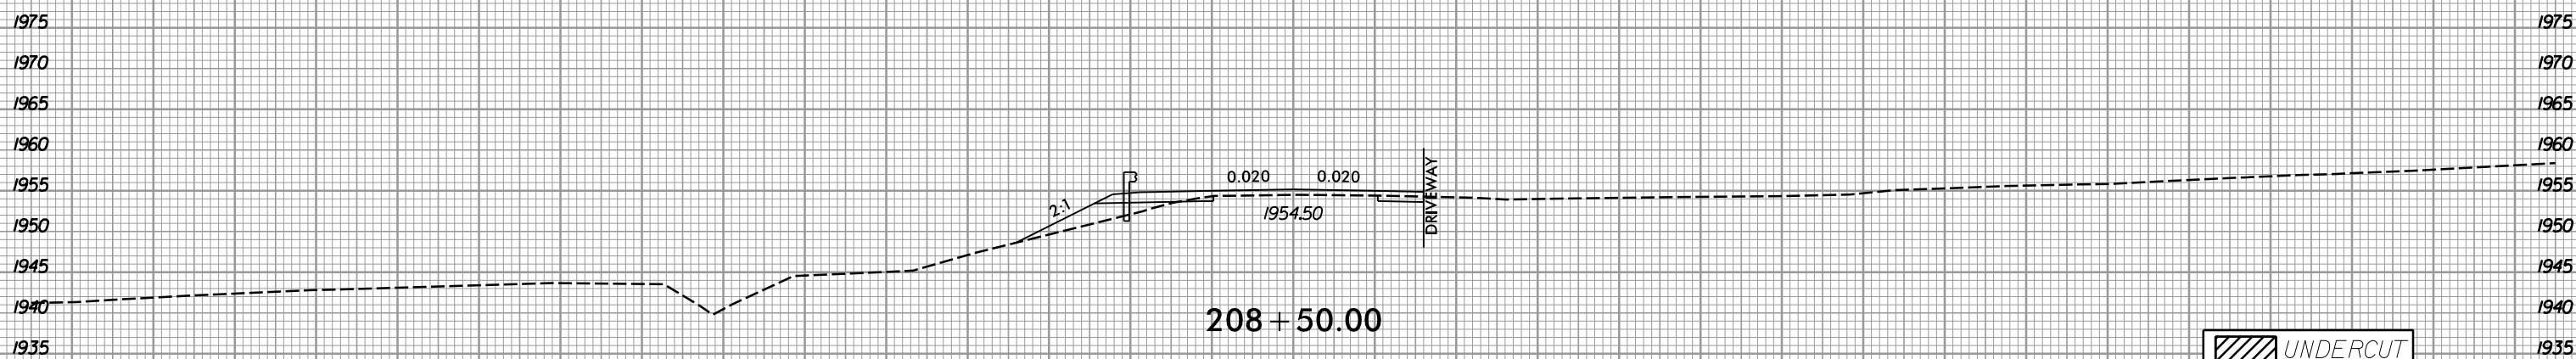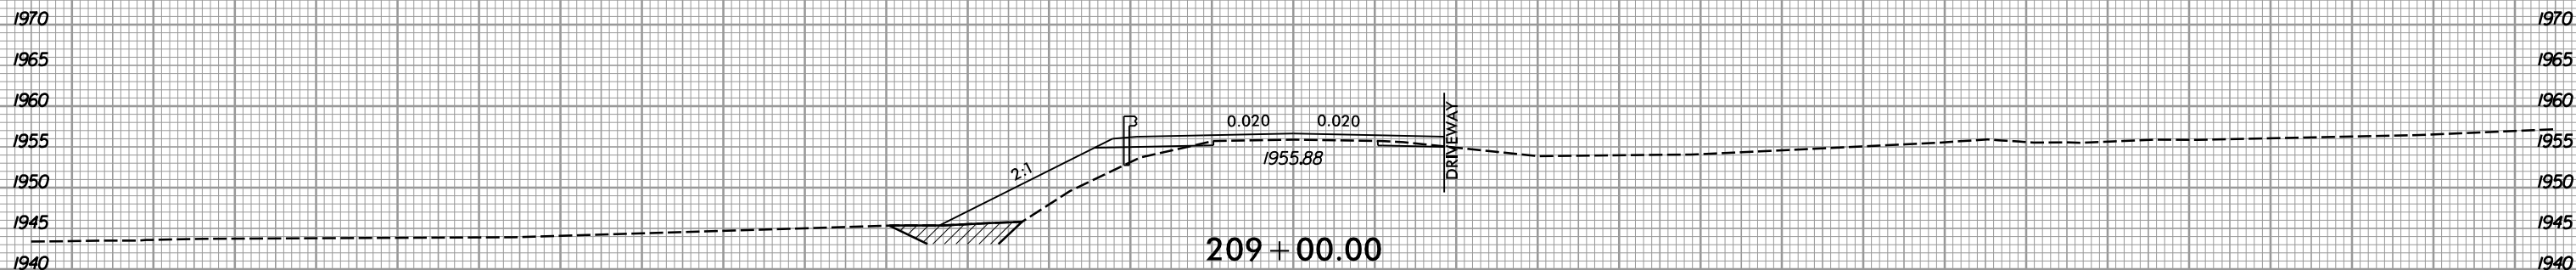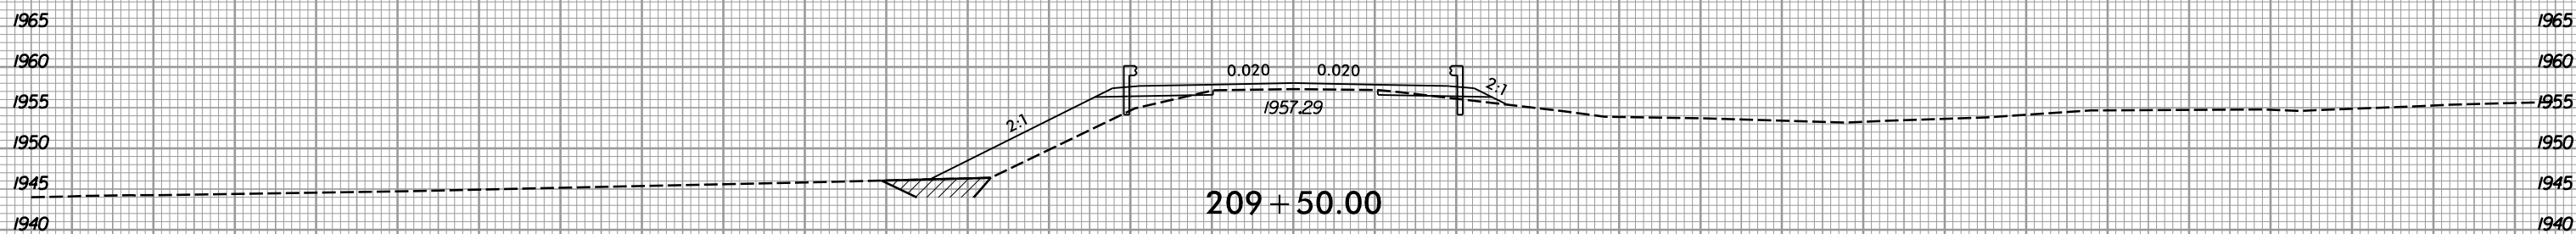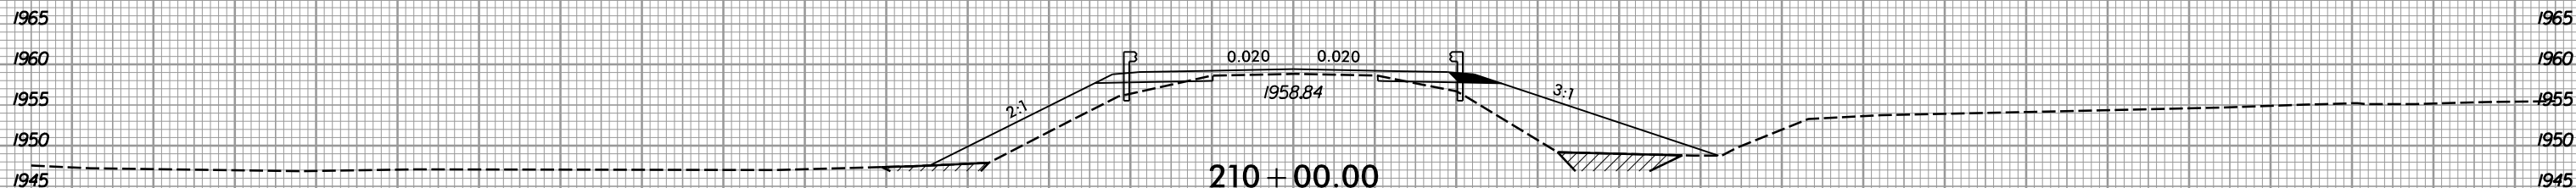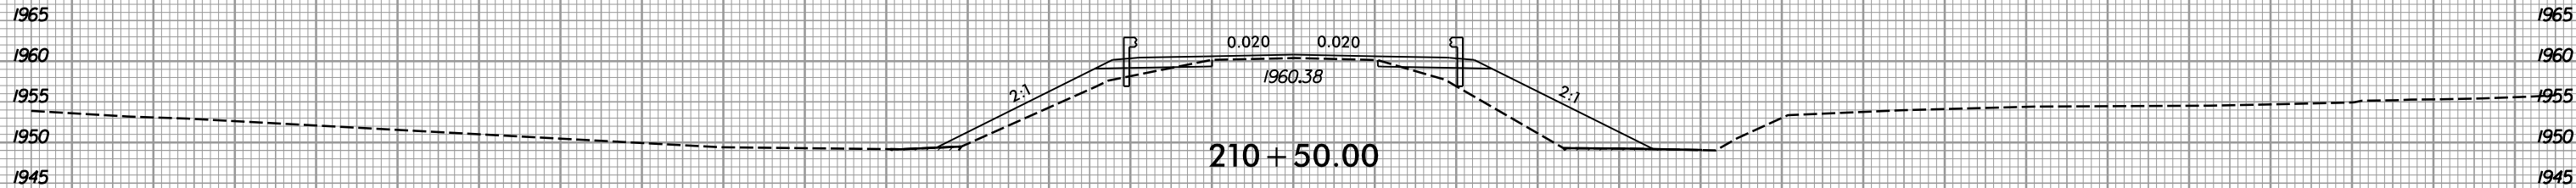

UNDERCUT

— L —





6/23/16



PROJ. REFERENCE NO.  
R-5742

SHEET NO.  
X-127

150 140 130 120 110 100 90 80 70 60 50 40 30 20 10 0 10 20 30 40 50 60 70 80 90 100 110 120 130 140 150

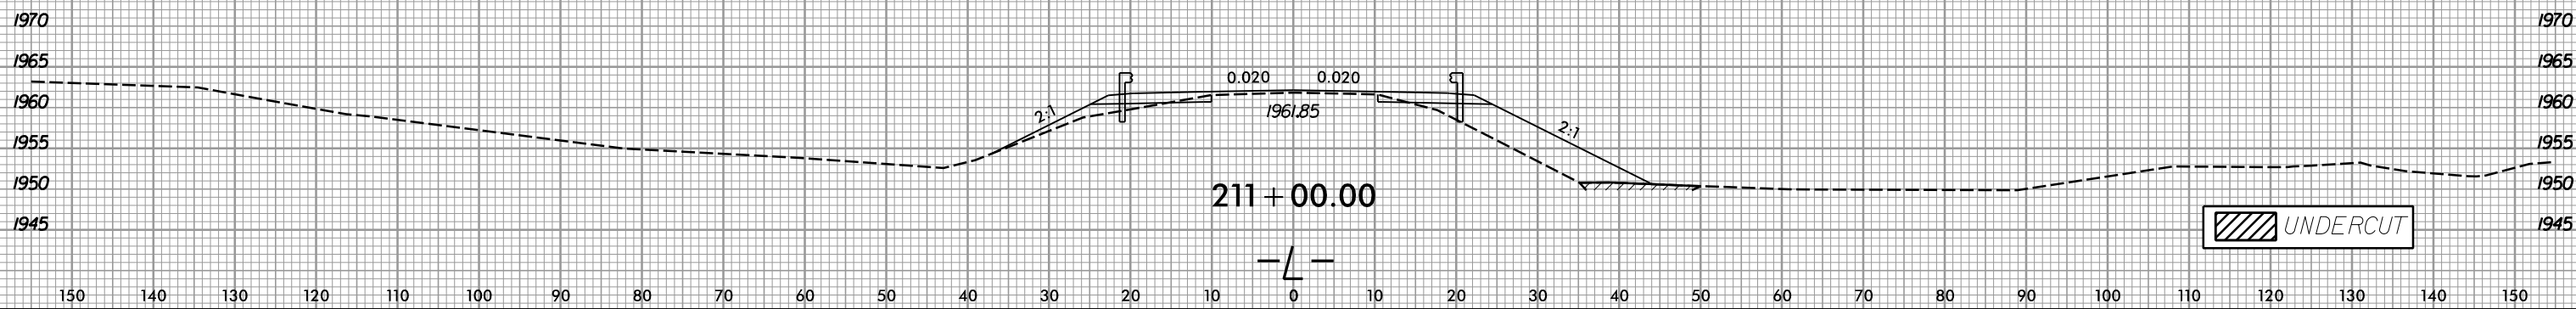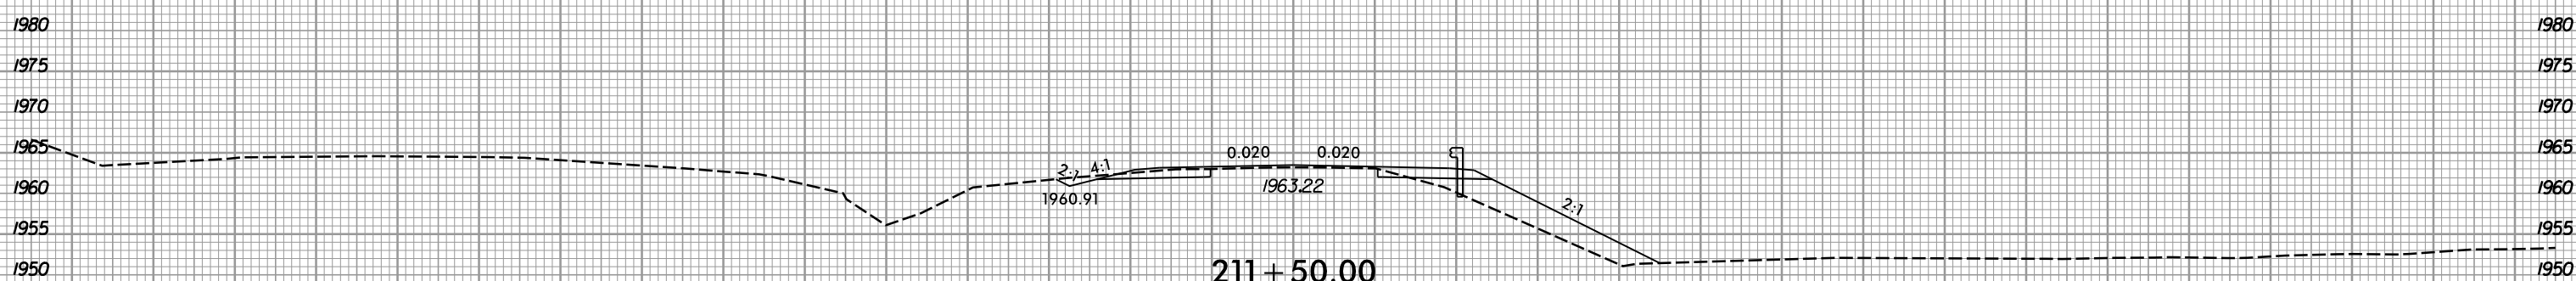
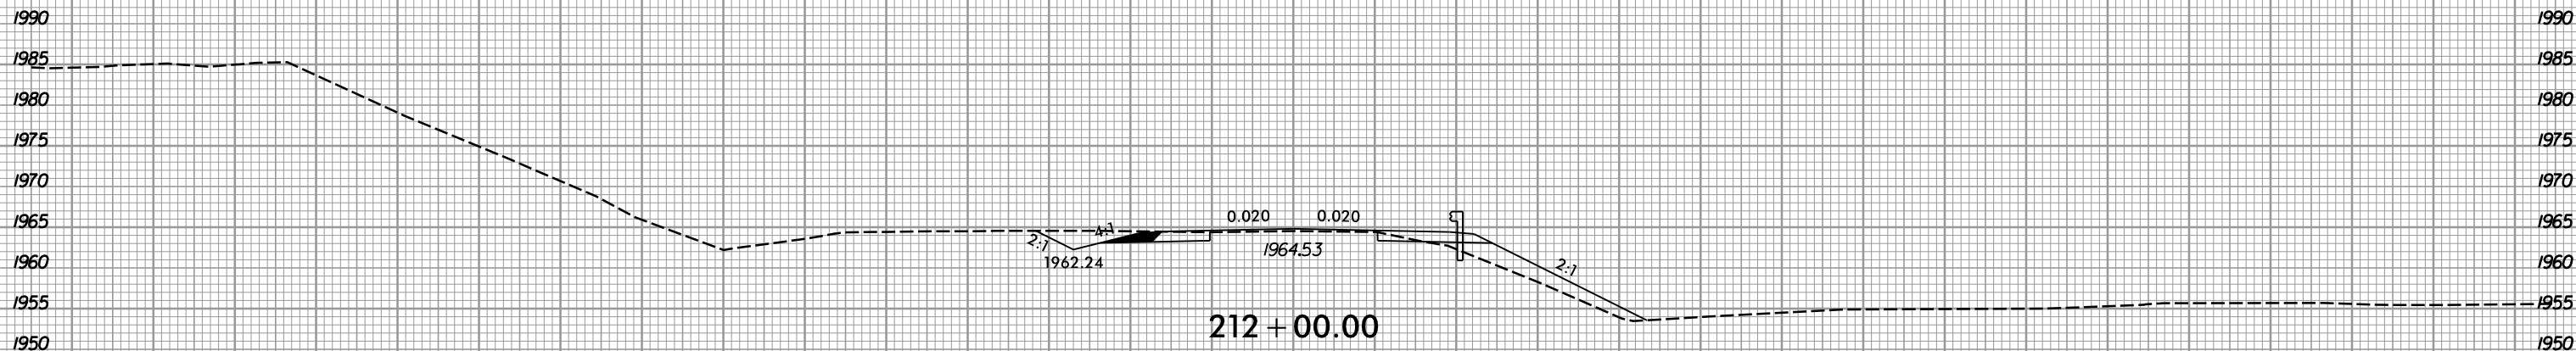
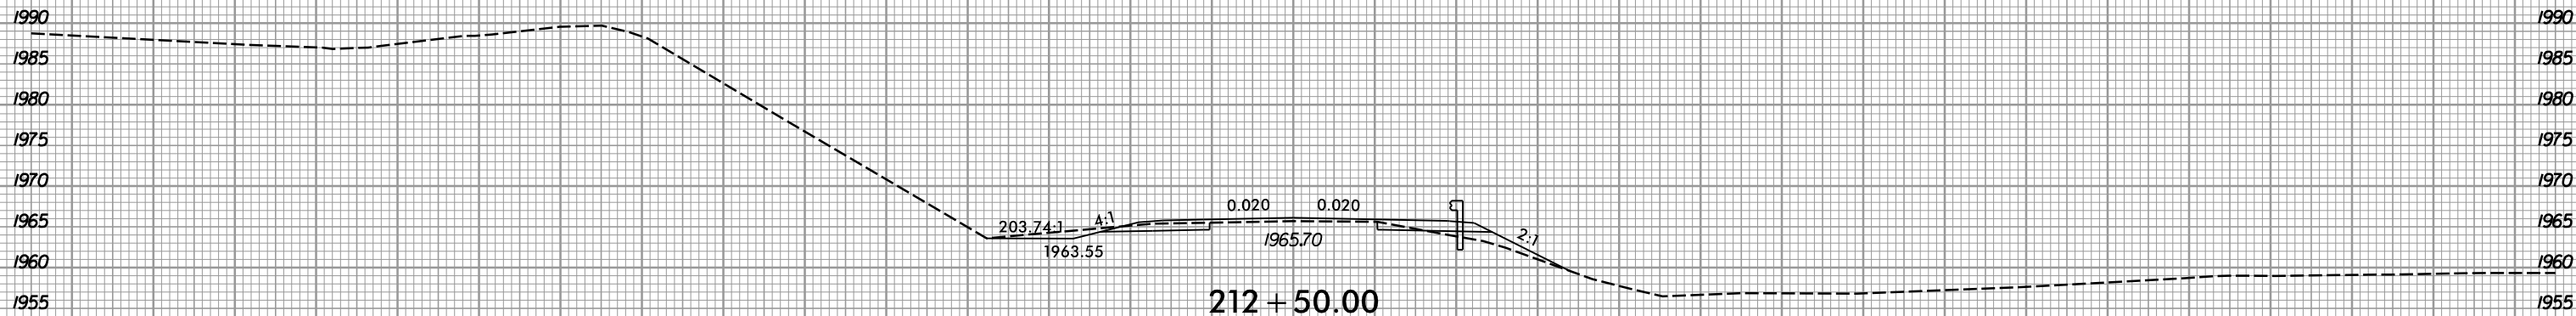


UNDERCUT

I:\14\2018  
R:\Roadway\Xsc\18-5742\_Rdy\_L\_xpl.dgn  
gpr/ice




150 140 130 120 110 100 90 80 70 60 50 40 30 20 10 0 10 20 30 40 50 60 70 80 90 100 110 120 130 140 150

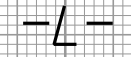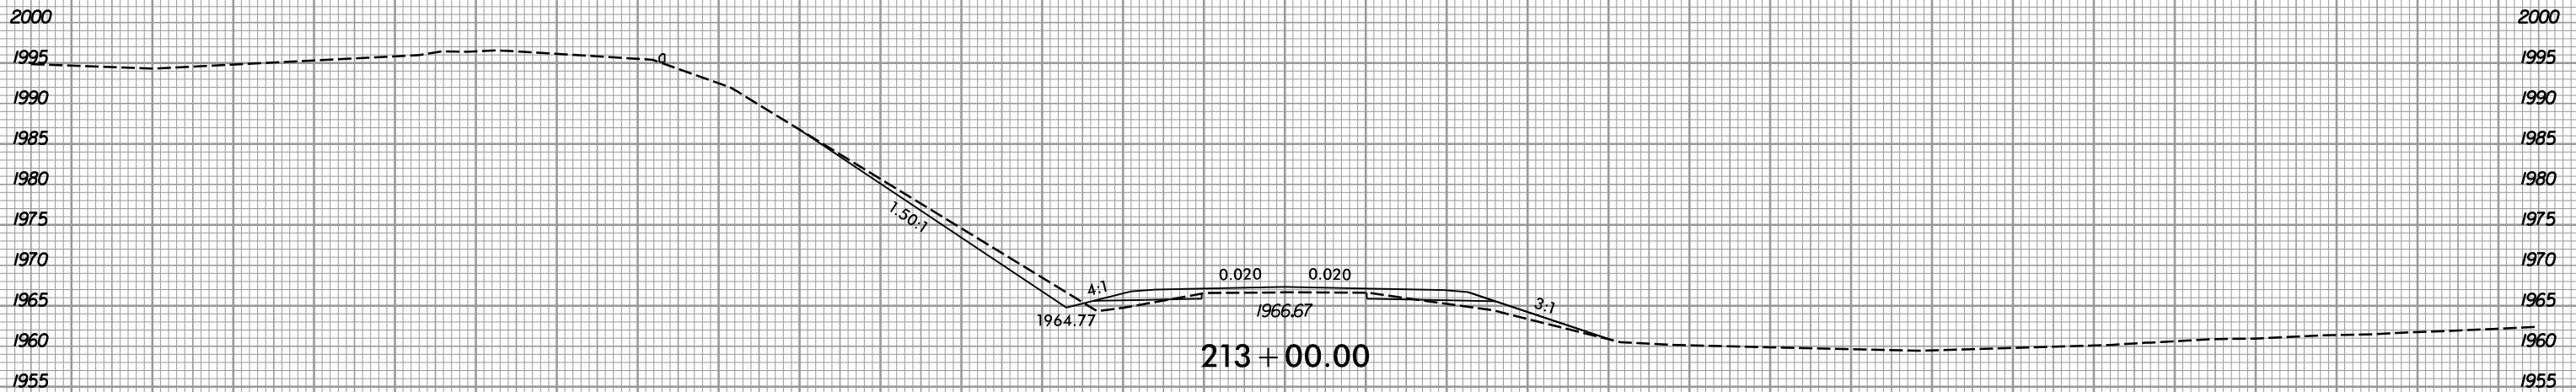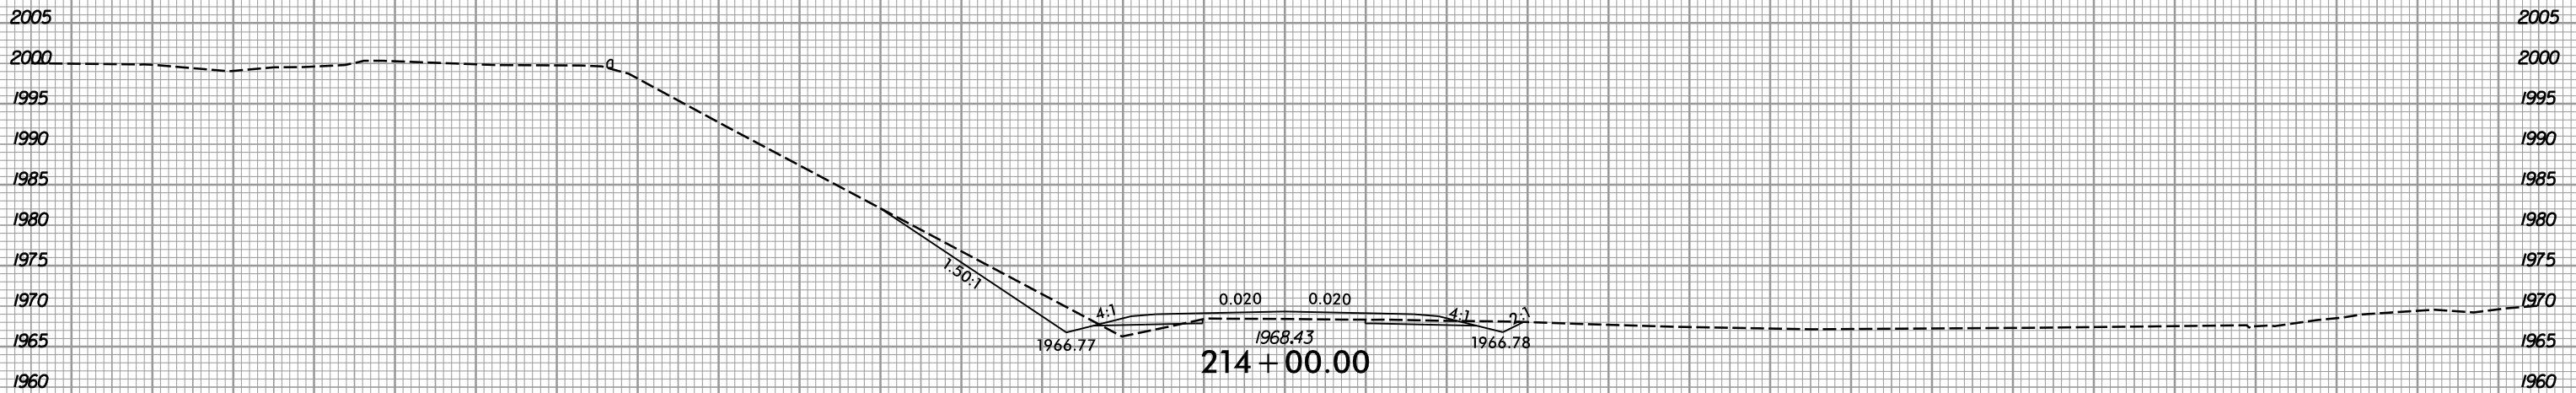

150 140 130 120 110 100 90 80 70 60 50 40 30 20 10 0 10 20 30 40 50 60 70 80 90 100 110 120 130 140 150



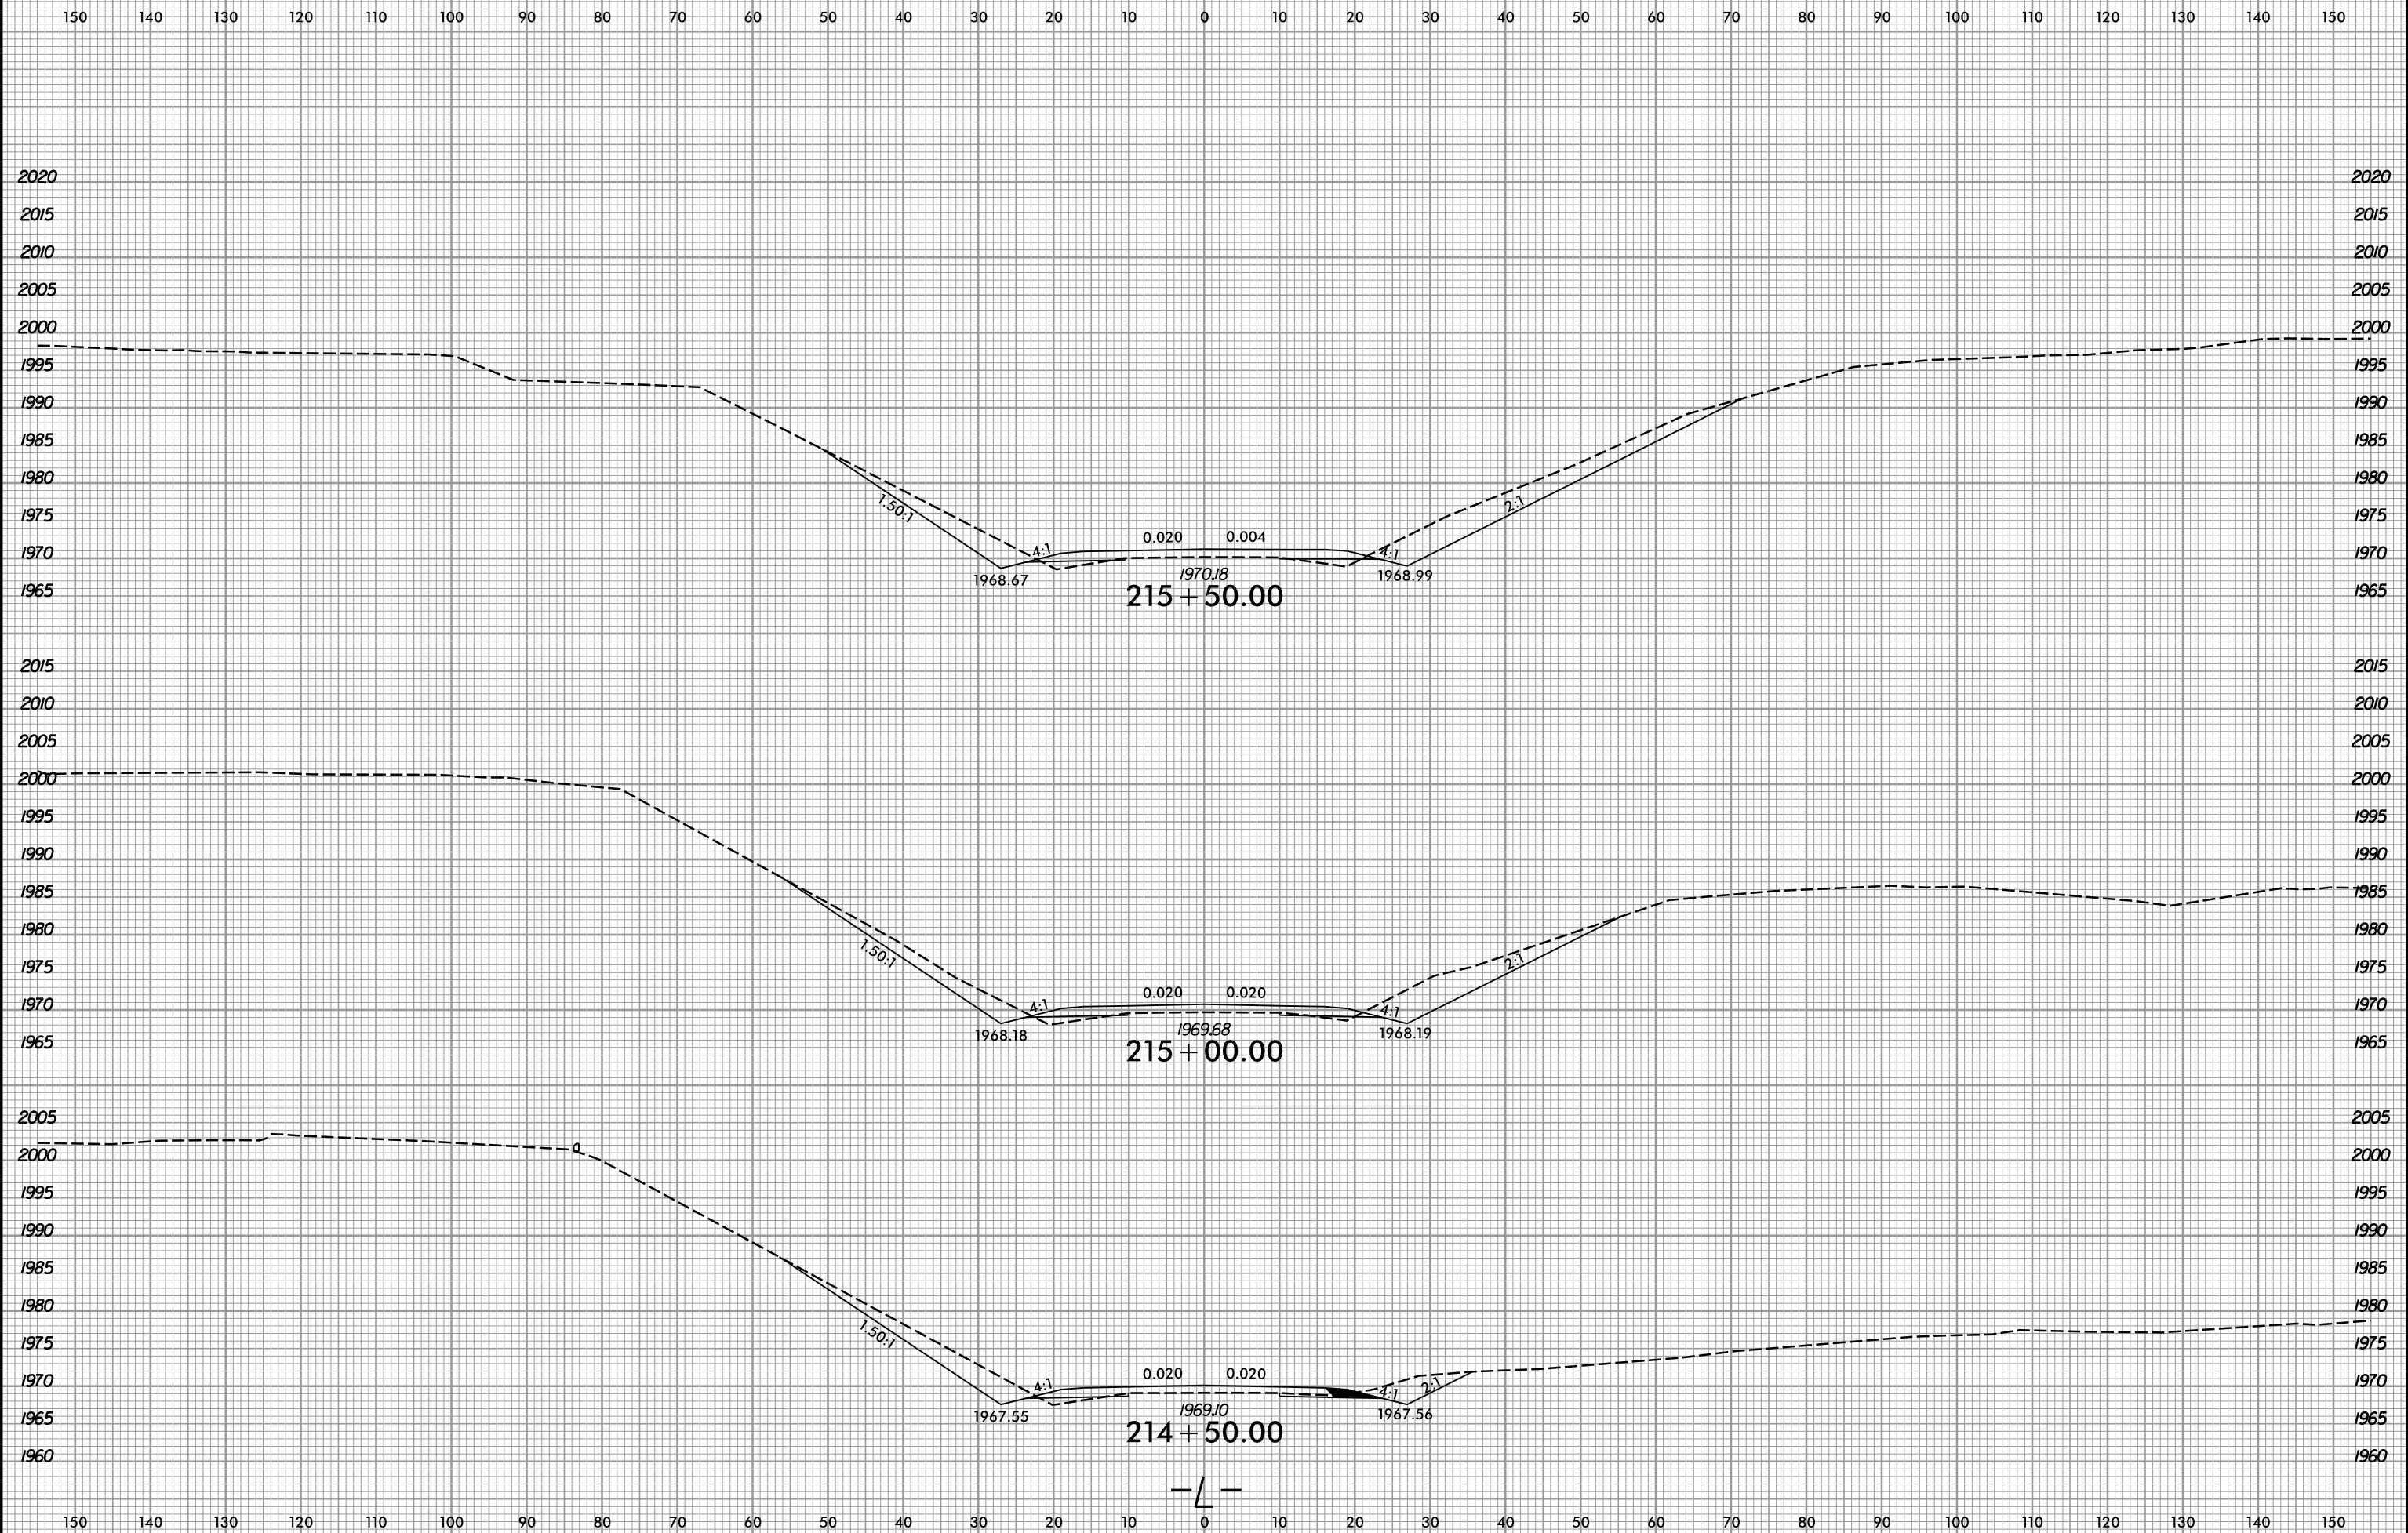


6/23/16



PROJ. REFERENCE NO.  
R-5742

SHEET NO.  
X-130

150 140 130 120 110 100 90 80 70 60 50 40 30 20 10 0 10 20 30 40 50 60 70 80 90 100 110 120 130 140 150

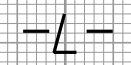


150 140 130 120 110 100 90 80 70 60 50 40 30 20 10 0 10 20 30 40 50 60 70 80 90 100 110 120 130 140 150

I:\14\2018  
R:\Roadway\Xsc\16-5742\_Rdy\_L\_xpl.dgn  
gprlce




150 140 130 120 110 100 90 80 70 60 50 40 30 20 10 0 10 20 30 40 50 60 70 80 90 100 110 120 130 140 150

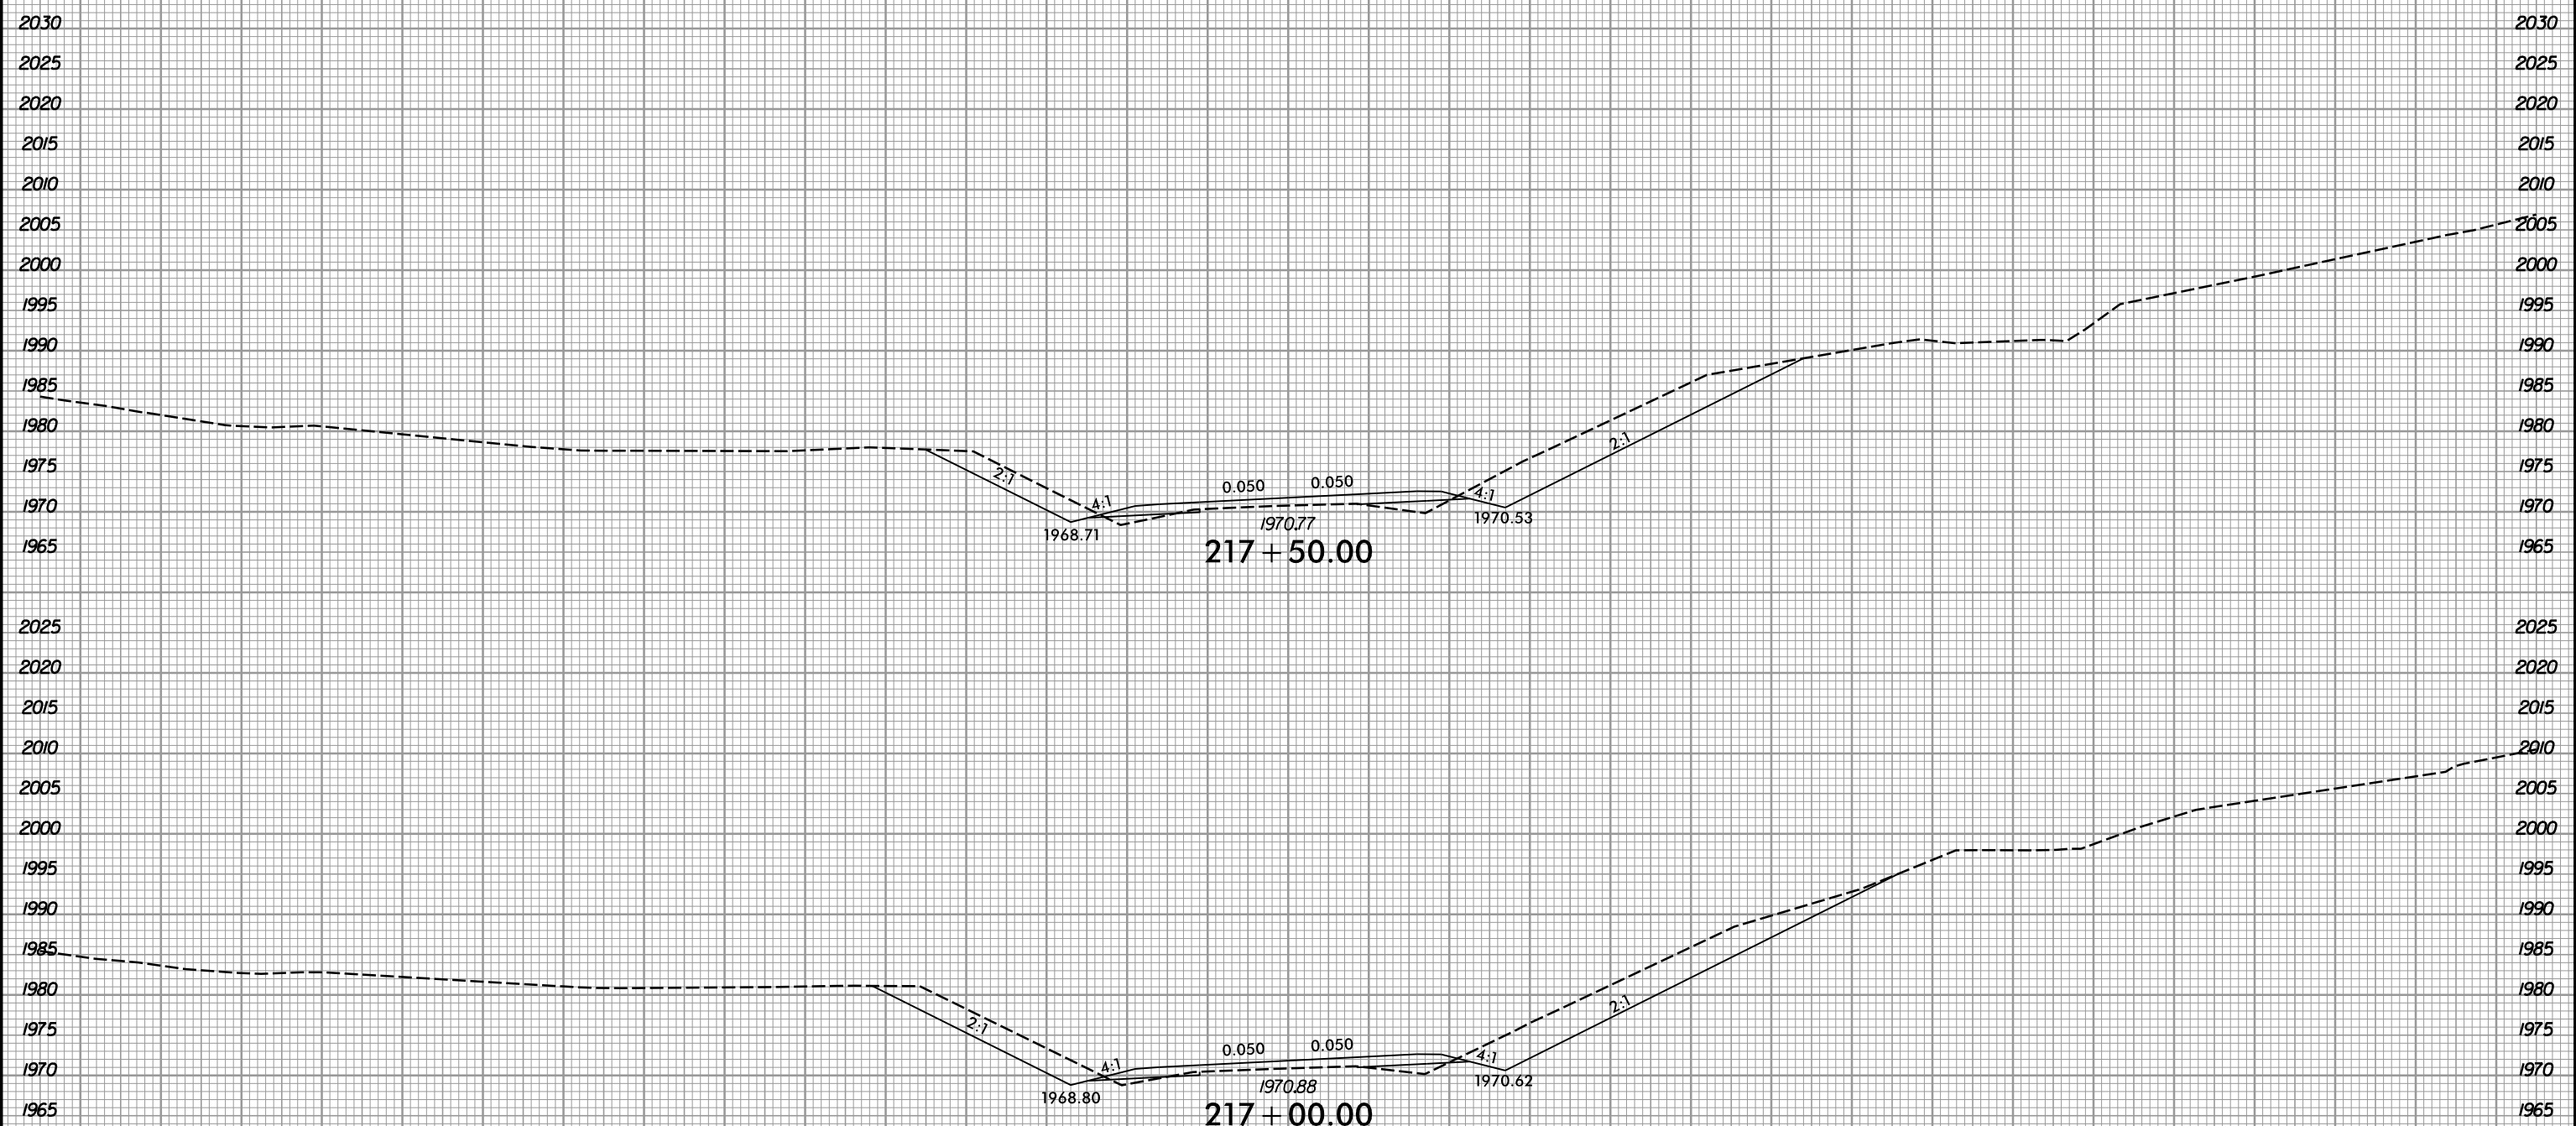


217 + 50.00

217 + 00.00

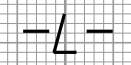



150 140 130 120 110 100 90 80 70 60 50 40 30 20 10 0 10 20 30 40 50 60 70 80 90 100 110 120 130 140 150

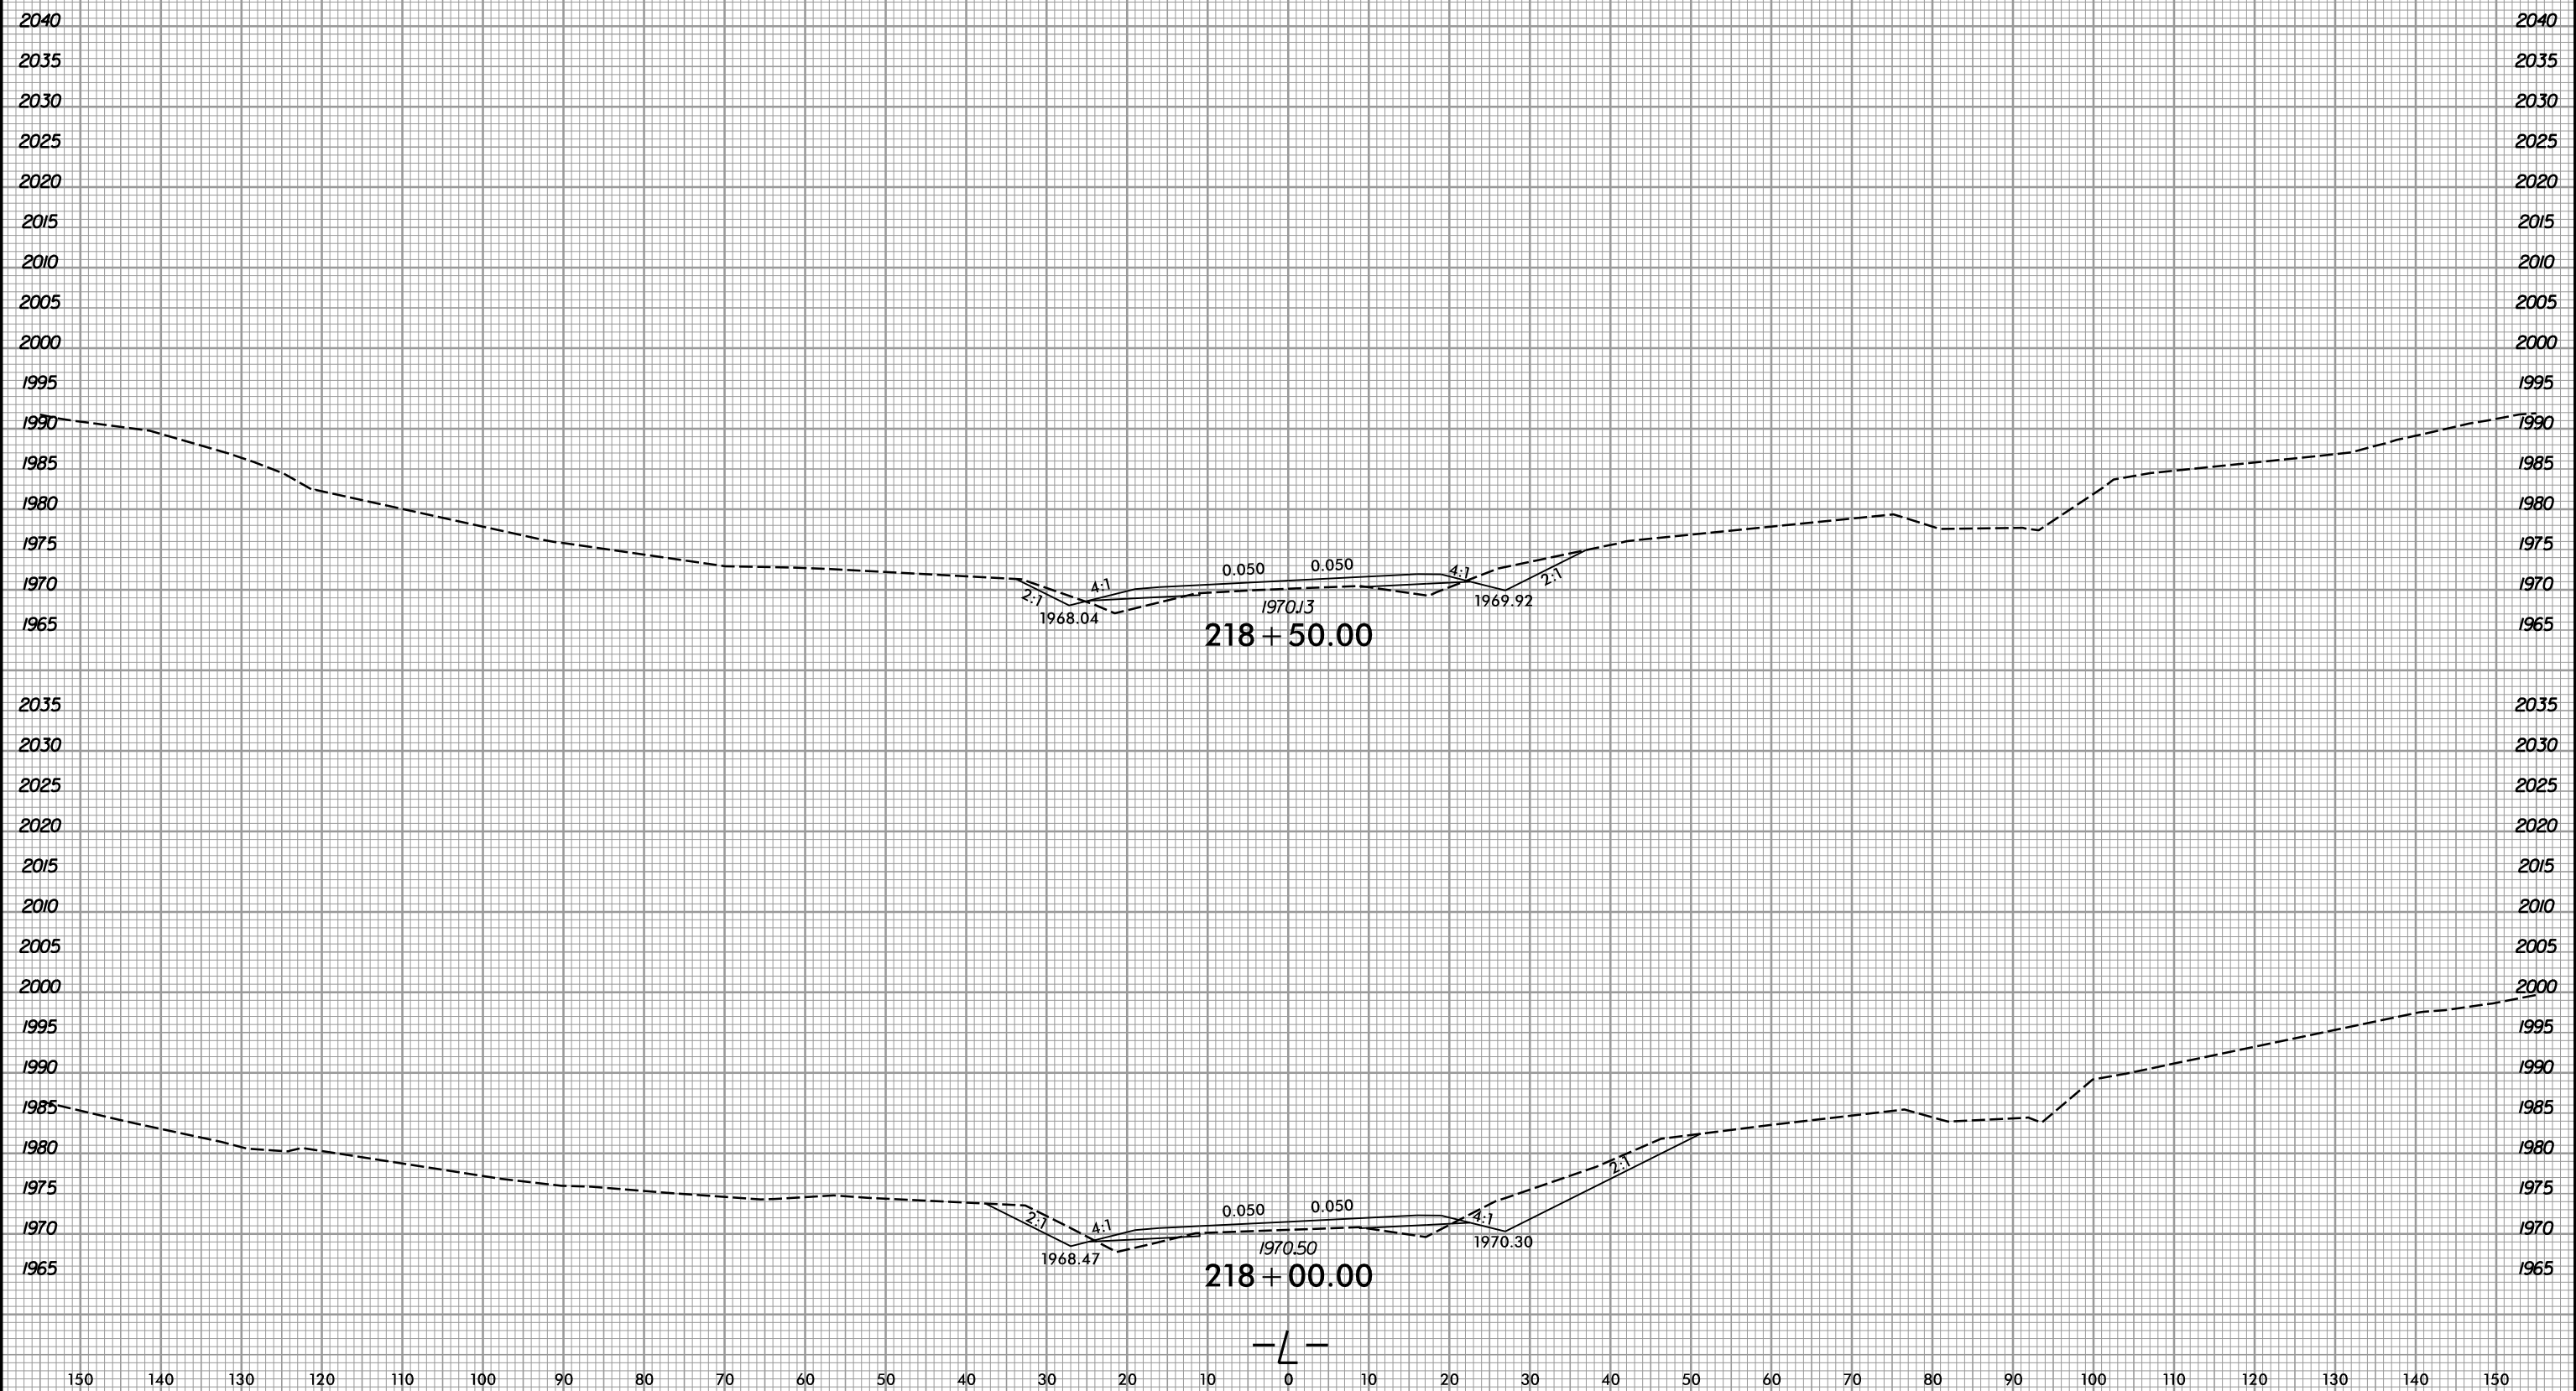


6/23/16



PROJ. REFERENCE NO.  
R-5742


SHEET NO.  
X-133

150 140 130 120 110 100 90 80 70 60 50 40 30 20 10 0 10 20 30 40 50 60 70 80 90 100 110 120 130 140 150

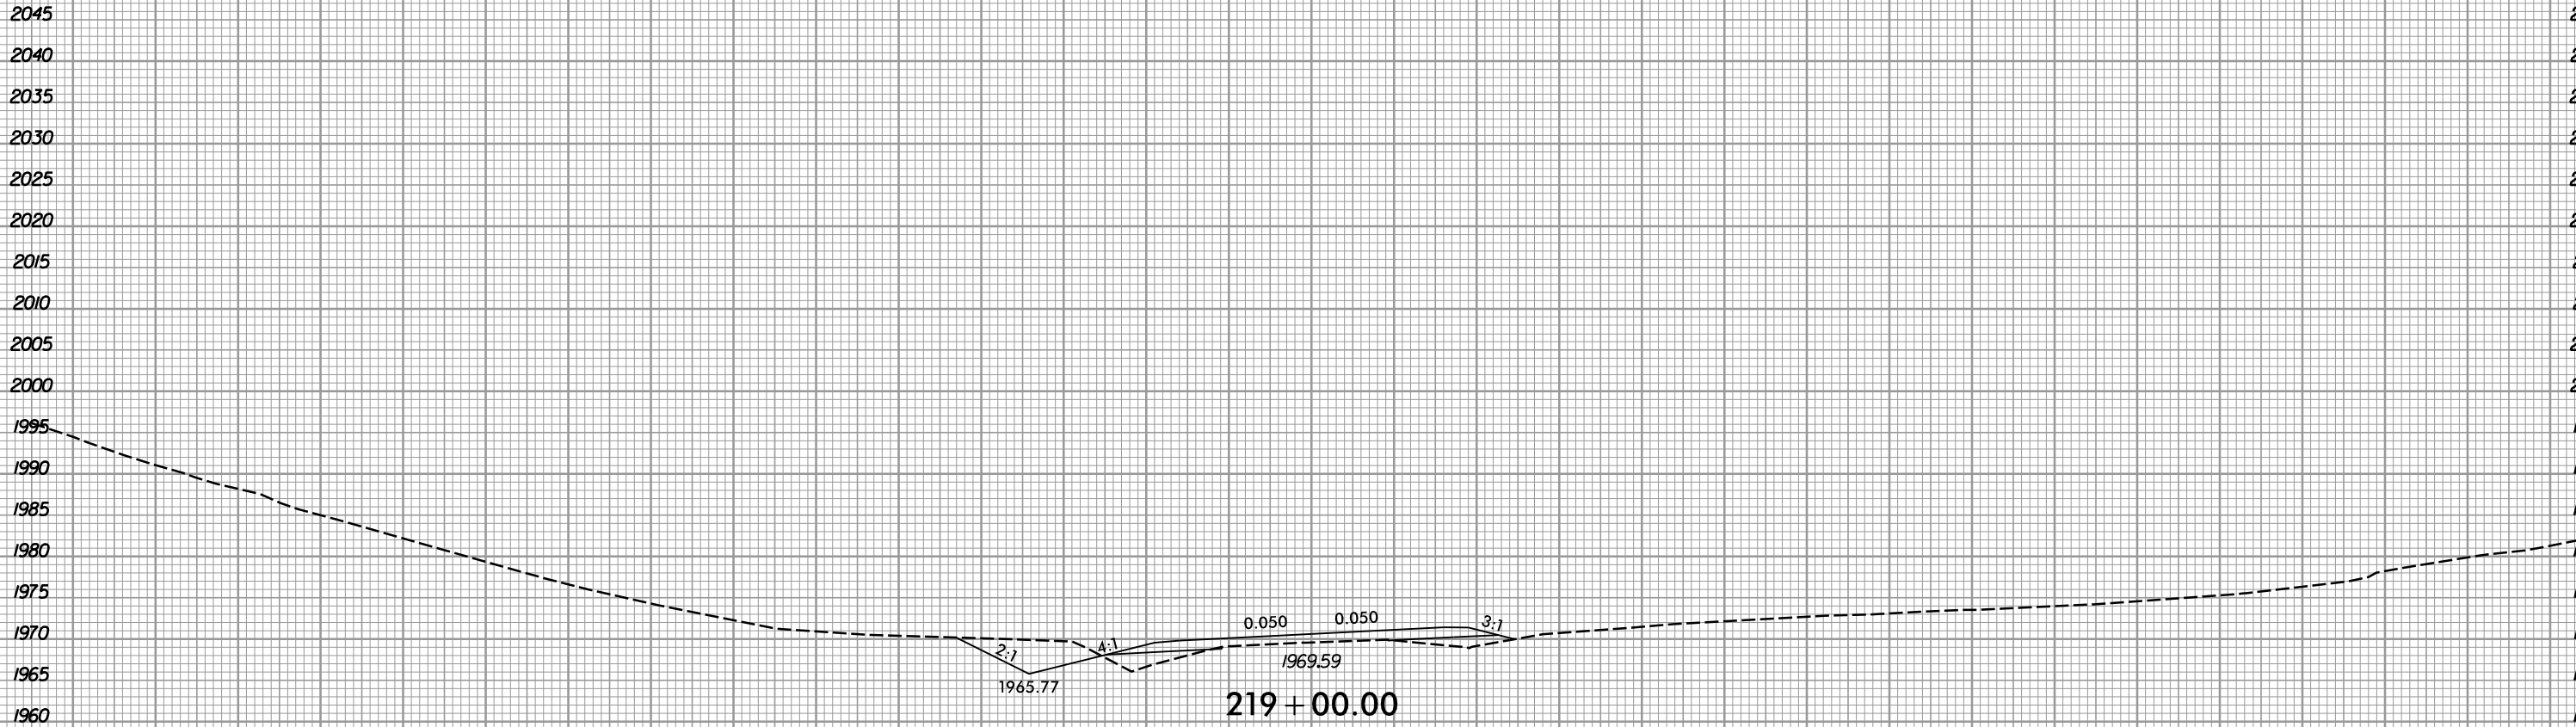

150 140 130 120 110 100 90 80 70 60 50 40 30 20 10 0 10 20 30 40 50 60 70 80 90 100 110 120 130 140 150

I2/14/2018  
R:\Roadway\Xsc\19-5742\_Rdy\_L\_xpl.dgn  
gpr/ice

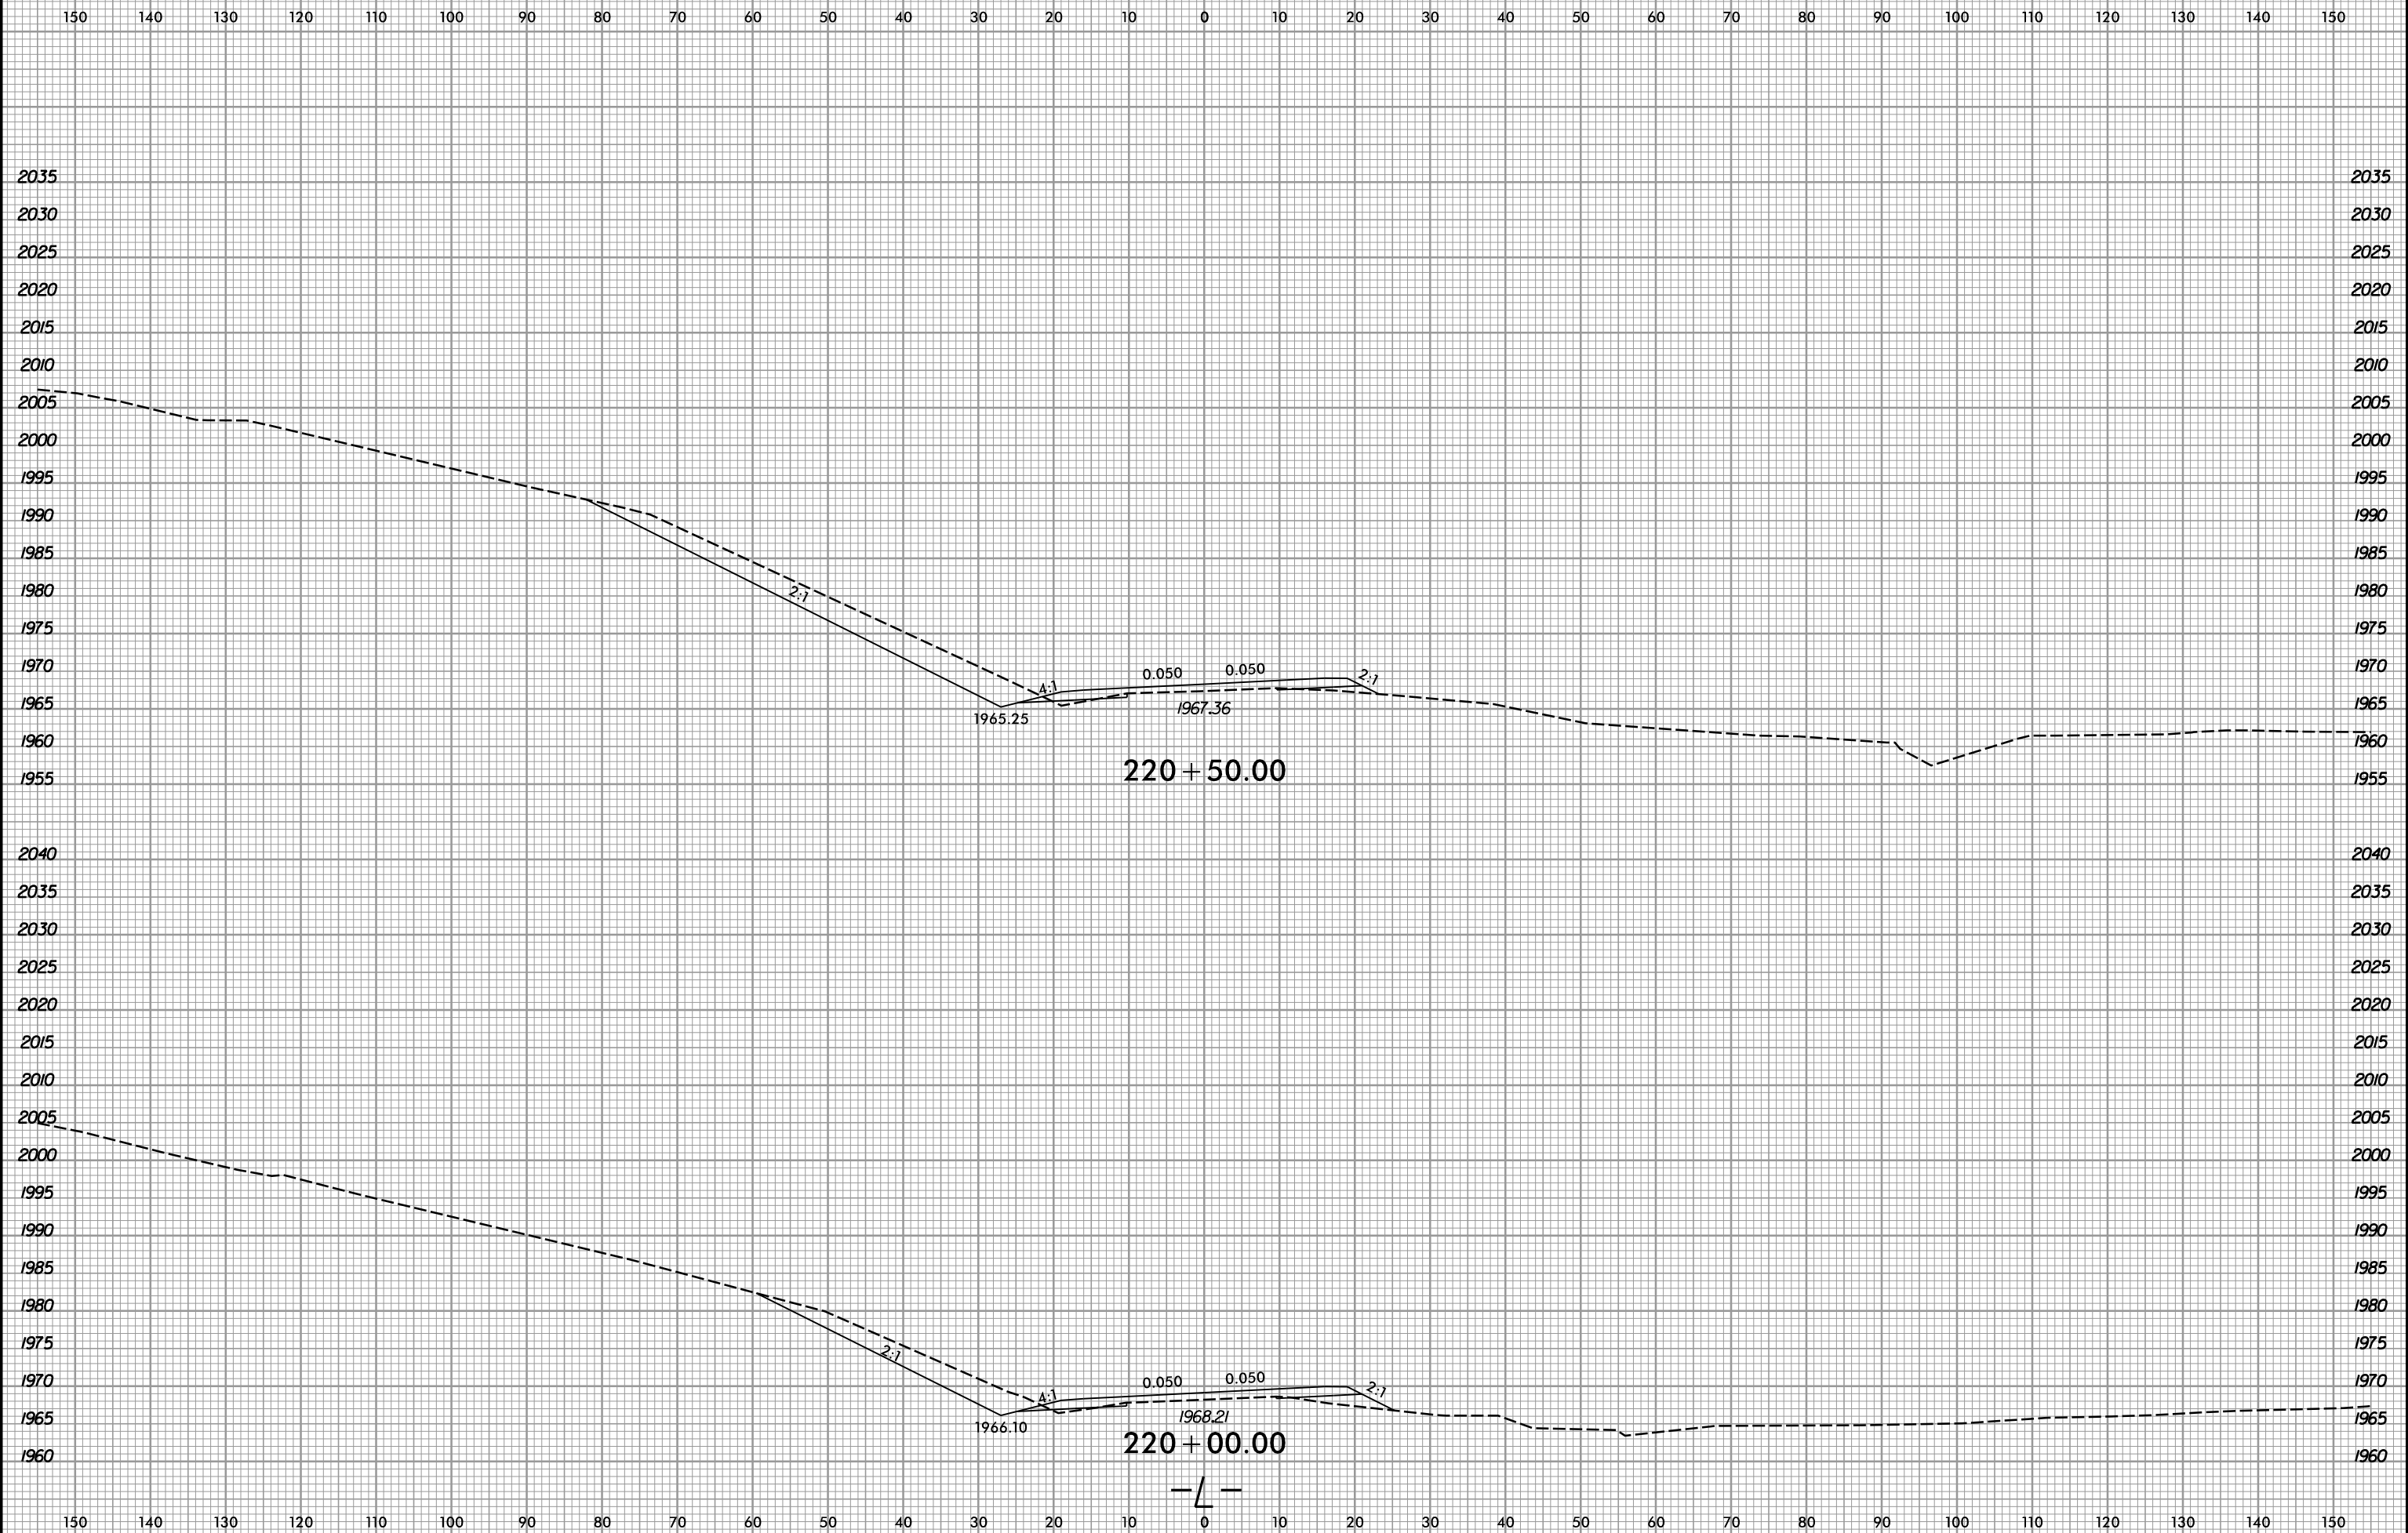

6/23/16



PROJ. REFERENCE NO.  
R-5742


SHEET NO.  
X-135

150 140 130 120 110 100 90 80 70 60 50 40 30 20 10 0 10 20 30 40 50 60 70 80 90 100 110 120 130 140 150



150 140 130 120 110 100 90 80 70 60 50 40 30 20 10 0 10 20 30 40 50 60 70 80 90 100 110 120 130 140 150

I:\14\2018  
R:\Roadway\Xsc\18-5742\_Rdy\_L\_xpl.dgn  
gpr/ice

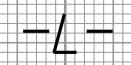

6/23/16



PROJ. REFERENCE NO.  
R-5742

SHEET NO.  
X-136




150 140 130 120 110 100 90 80 70 60 50 40 30 20 10 0 10 20 30 40 50 60 70 80 90 100 110 120 130 140 150

2010  
2005  
2000  
1995  
1990  
1985  
1980  
1975  
1970  
1965  
1960  
1955  
1950  
1945  
  
2020  
2015  
2010  
2005  
2000  
1995  
1990  
1985  
1980  
1975  
1970  
1965  
1960  
1955  
1950

2010  
2005  
2000  
1995  
1990  
1985  
1980  
1975  
1970  
1965  
1960  
1955  
1950  
  
2020  
2015  
2010  
2005  
2000  
1995  
1990  
1985  
1980  
1975  
1970  
1965  
1960  
1955  
1950

222 + 50.00

222 + 00.00

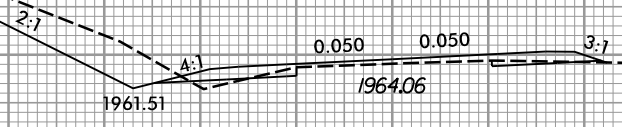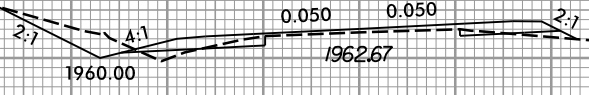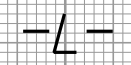

I:\14\2018  
R:\Roadway\Xsc\14-5742.Rdy.L\_xpl.dgn  
gprlce