


PROJECT REFERENCE NO.	SHEET NO.
SM-5712D	14
WBS # 2019CPT.12.02.10361	
WBS # 2019CPT.12.02.20361	
WBS # 48270.3.1	

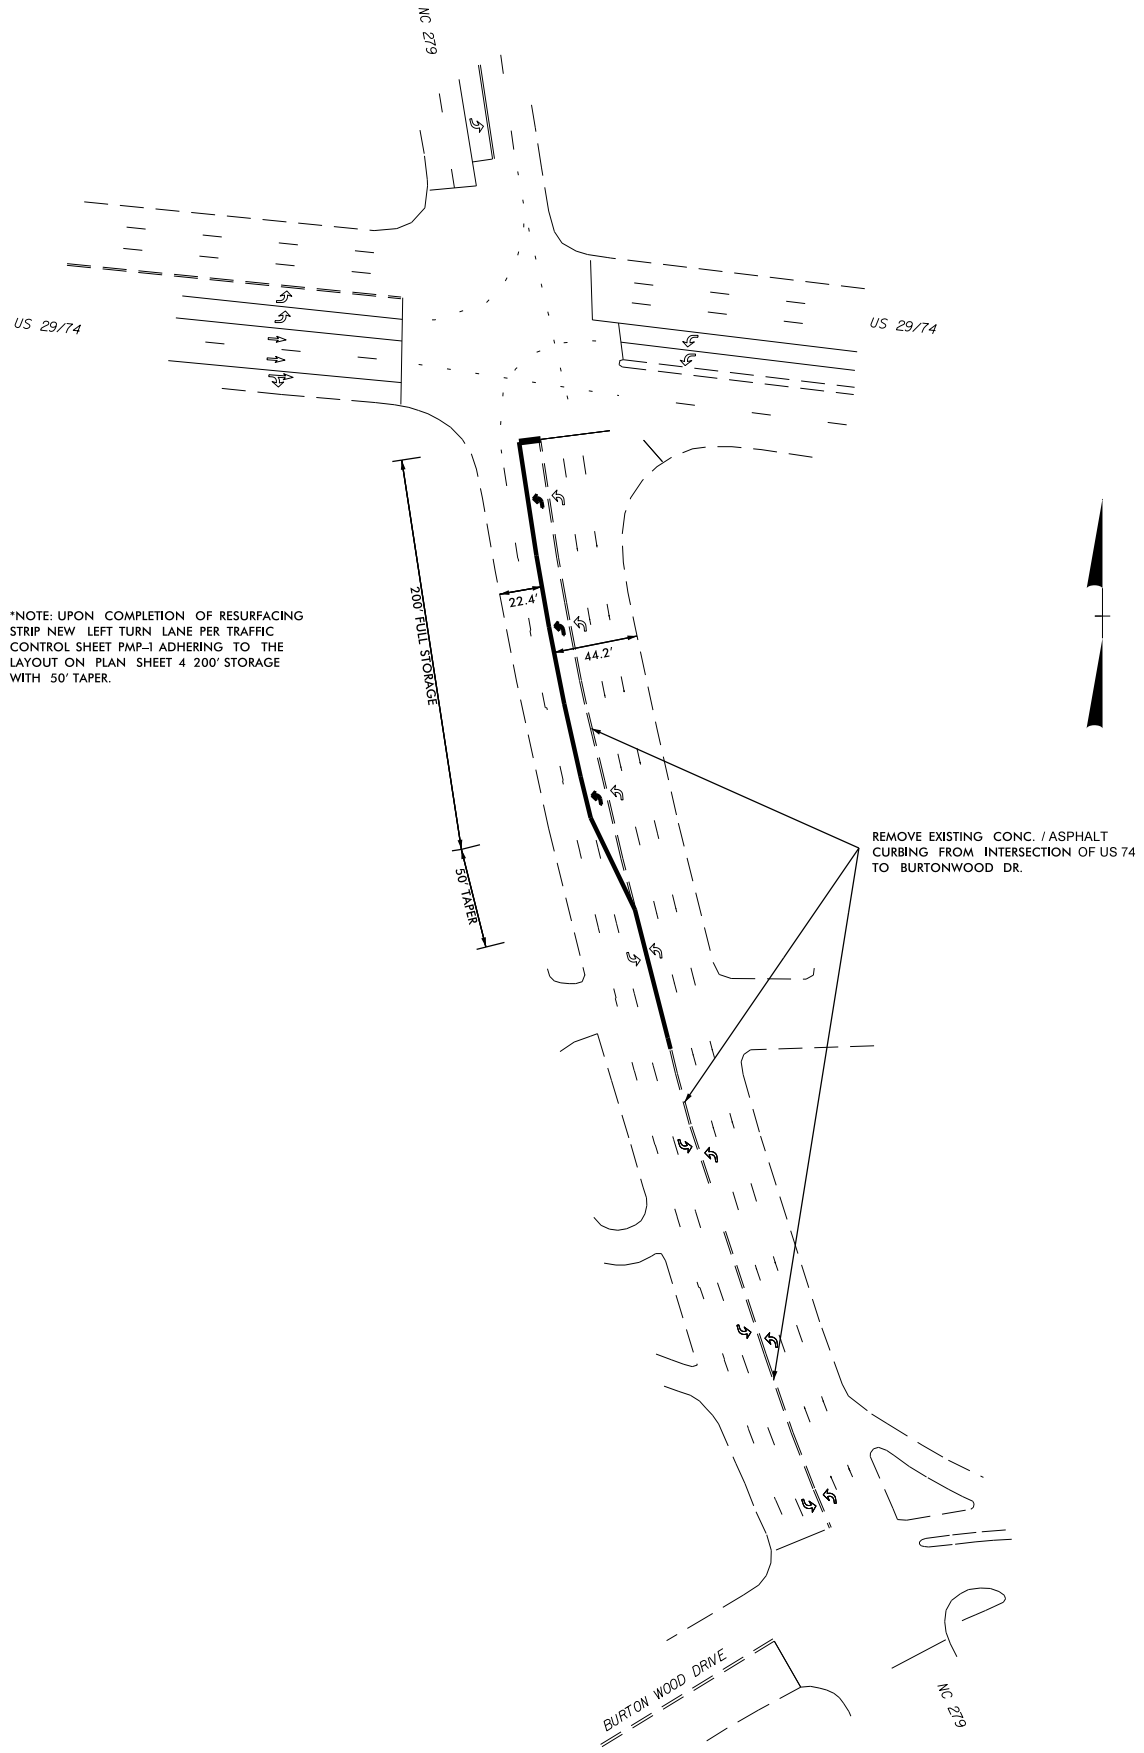

\*NOTE: UPON COMPLETION OF RESURFACING STRIP NEW LEFT TURN LANE PER TRAFFIC CONTROL SHEET PMP-1 ADHERING TO THE LAYOUT ON PLAN SHEET 4 200' STORAGE WITH 50' TAPER.

REMOVE EXISTING CONC. / ASPHALT CURBING FROM INTERSECTION OF US 74 TO BURTONWOOD DR.

**MAP 7  
MEDIAN ISLAND  
REMOVAL DETAIL**

13-DEC-2018 08:38  
 C:\Users\gbriffin\Documents\19-20 Boston Resurfacing\Revised Submittal\SM-52712D\FILES\SM-5712D\_Rdy\_psh\_4.rev.dgn  
 8/17/99