


CONTRACT: C204286 TIP PROJECT: I-5922 I-5923

HAYWOOD COUNTY

PROJECT REFERENCE NO.		SHEET NO.
I-5922	I-5923	1B
STATE PROJECT	F.A. PROJECT NO.	DESCRIPTION

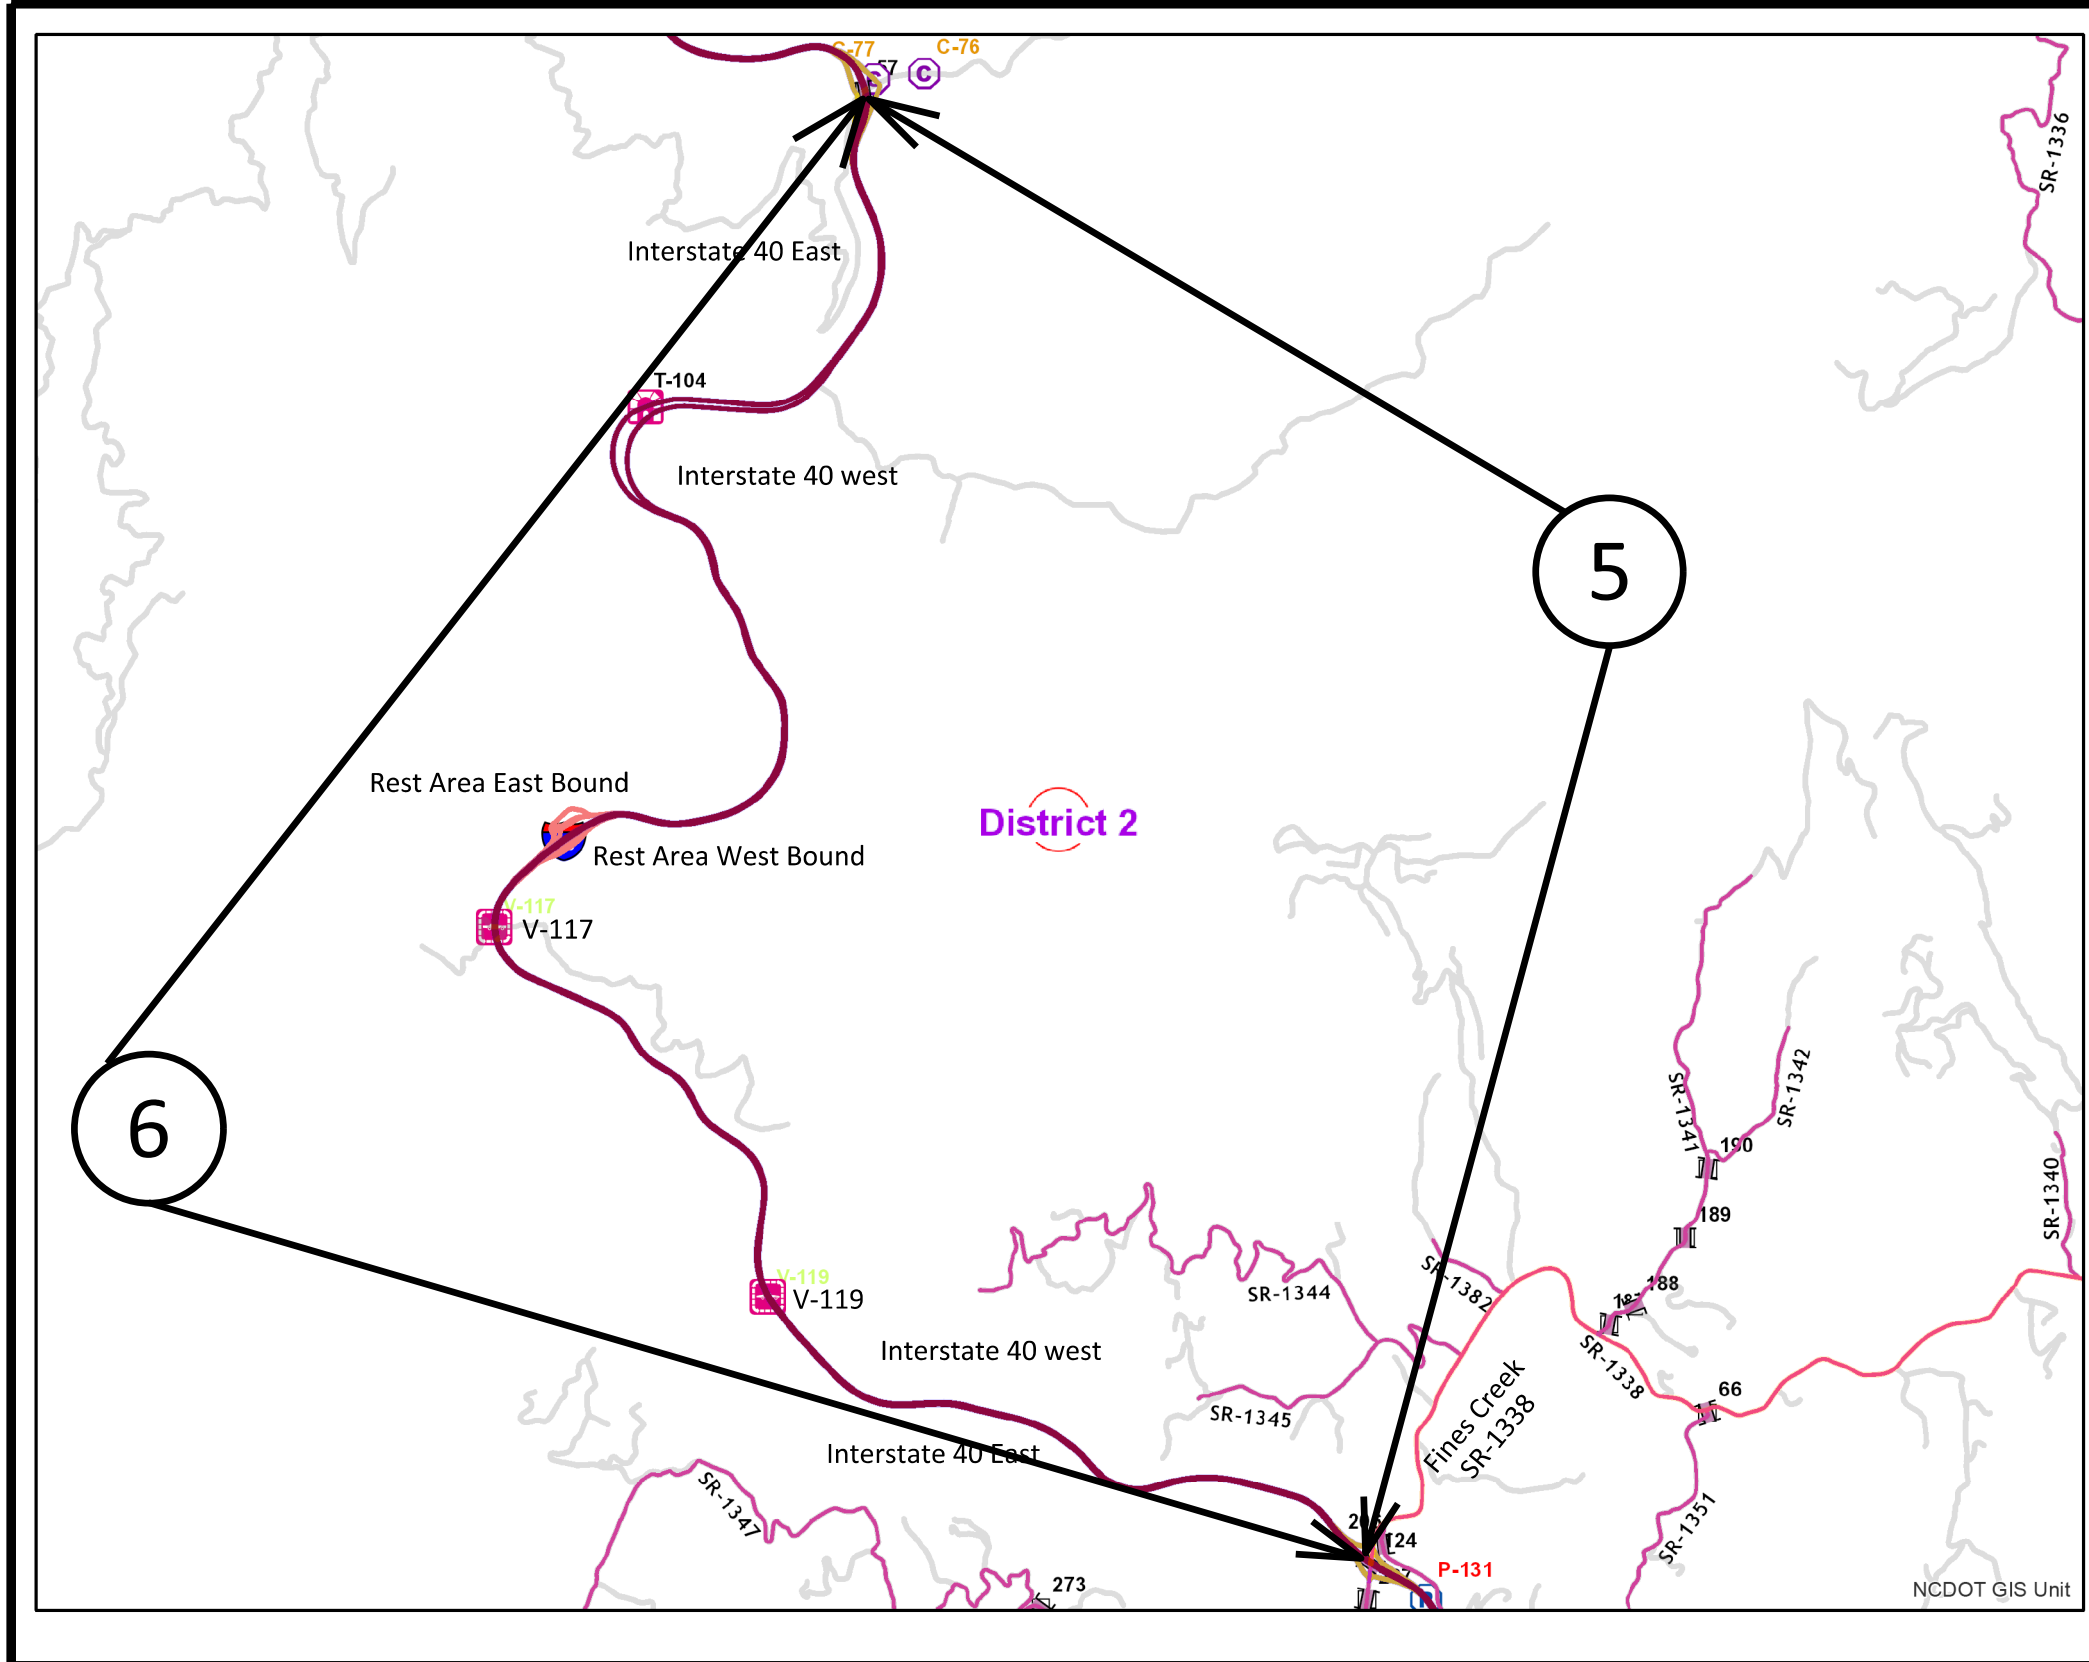

MAP 5



BEG

END

MAP 6



BEG

END

NCDOT GIS Unit