


CONTRACT: C204286 TIP PROJECT: I-5922 I-5923

HAYWOOD COUNTY

PROJECT REFERENCE NO.		SHEET NO.
I-5922 / I-5923		1C
STATE PROJECT	F.A. PROJECT NO.	DESCRIPTION

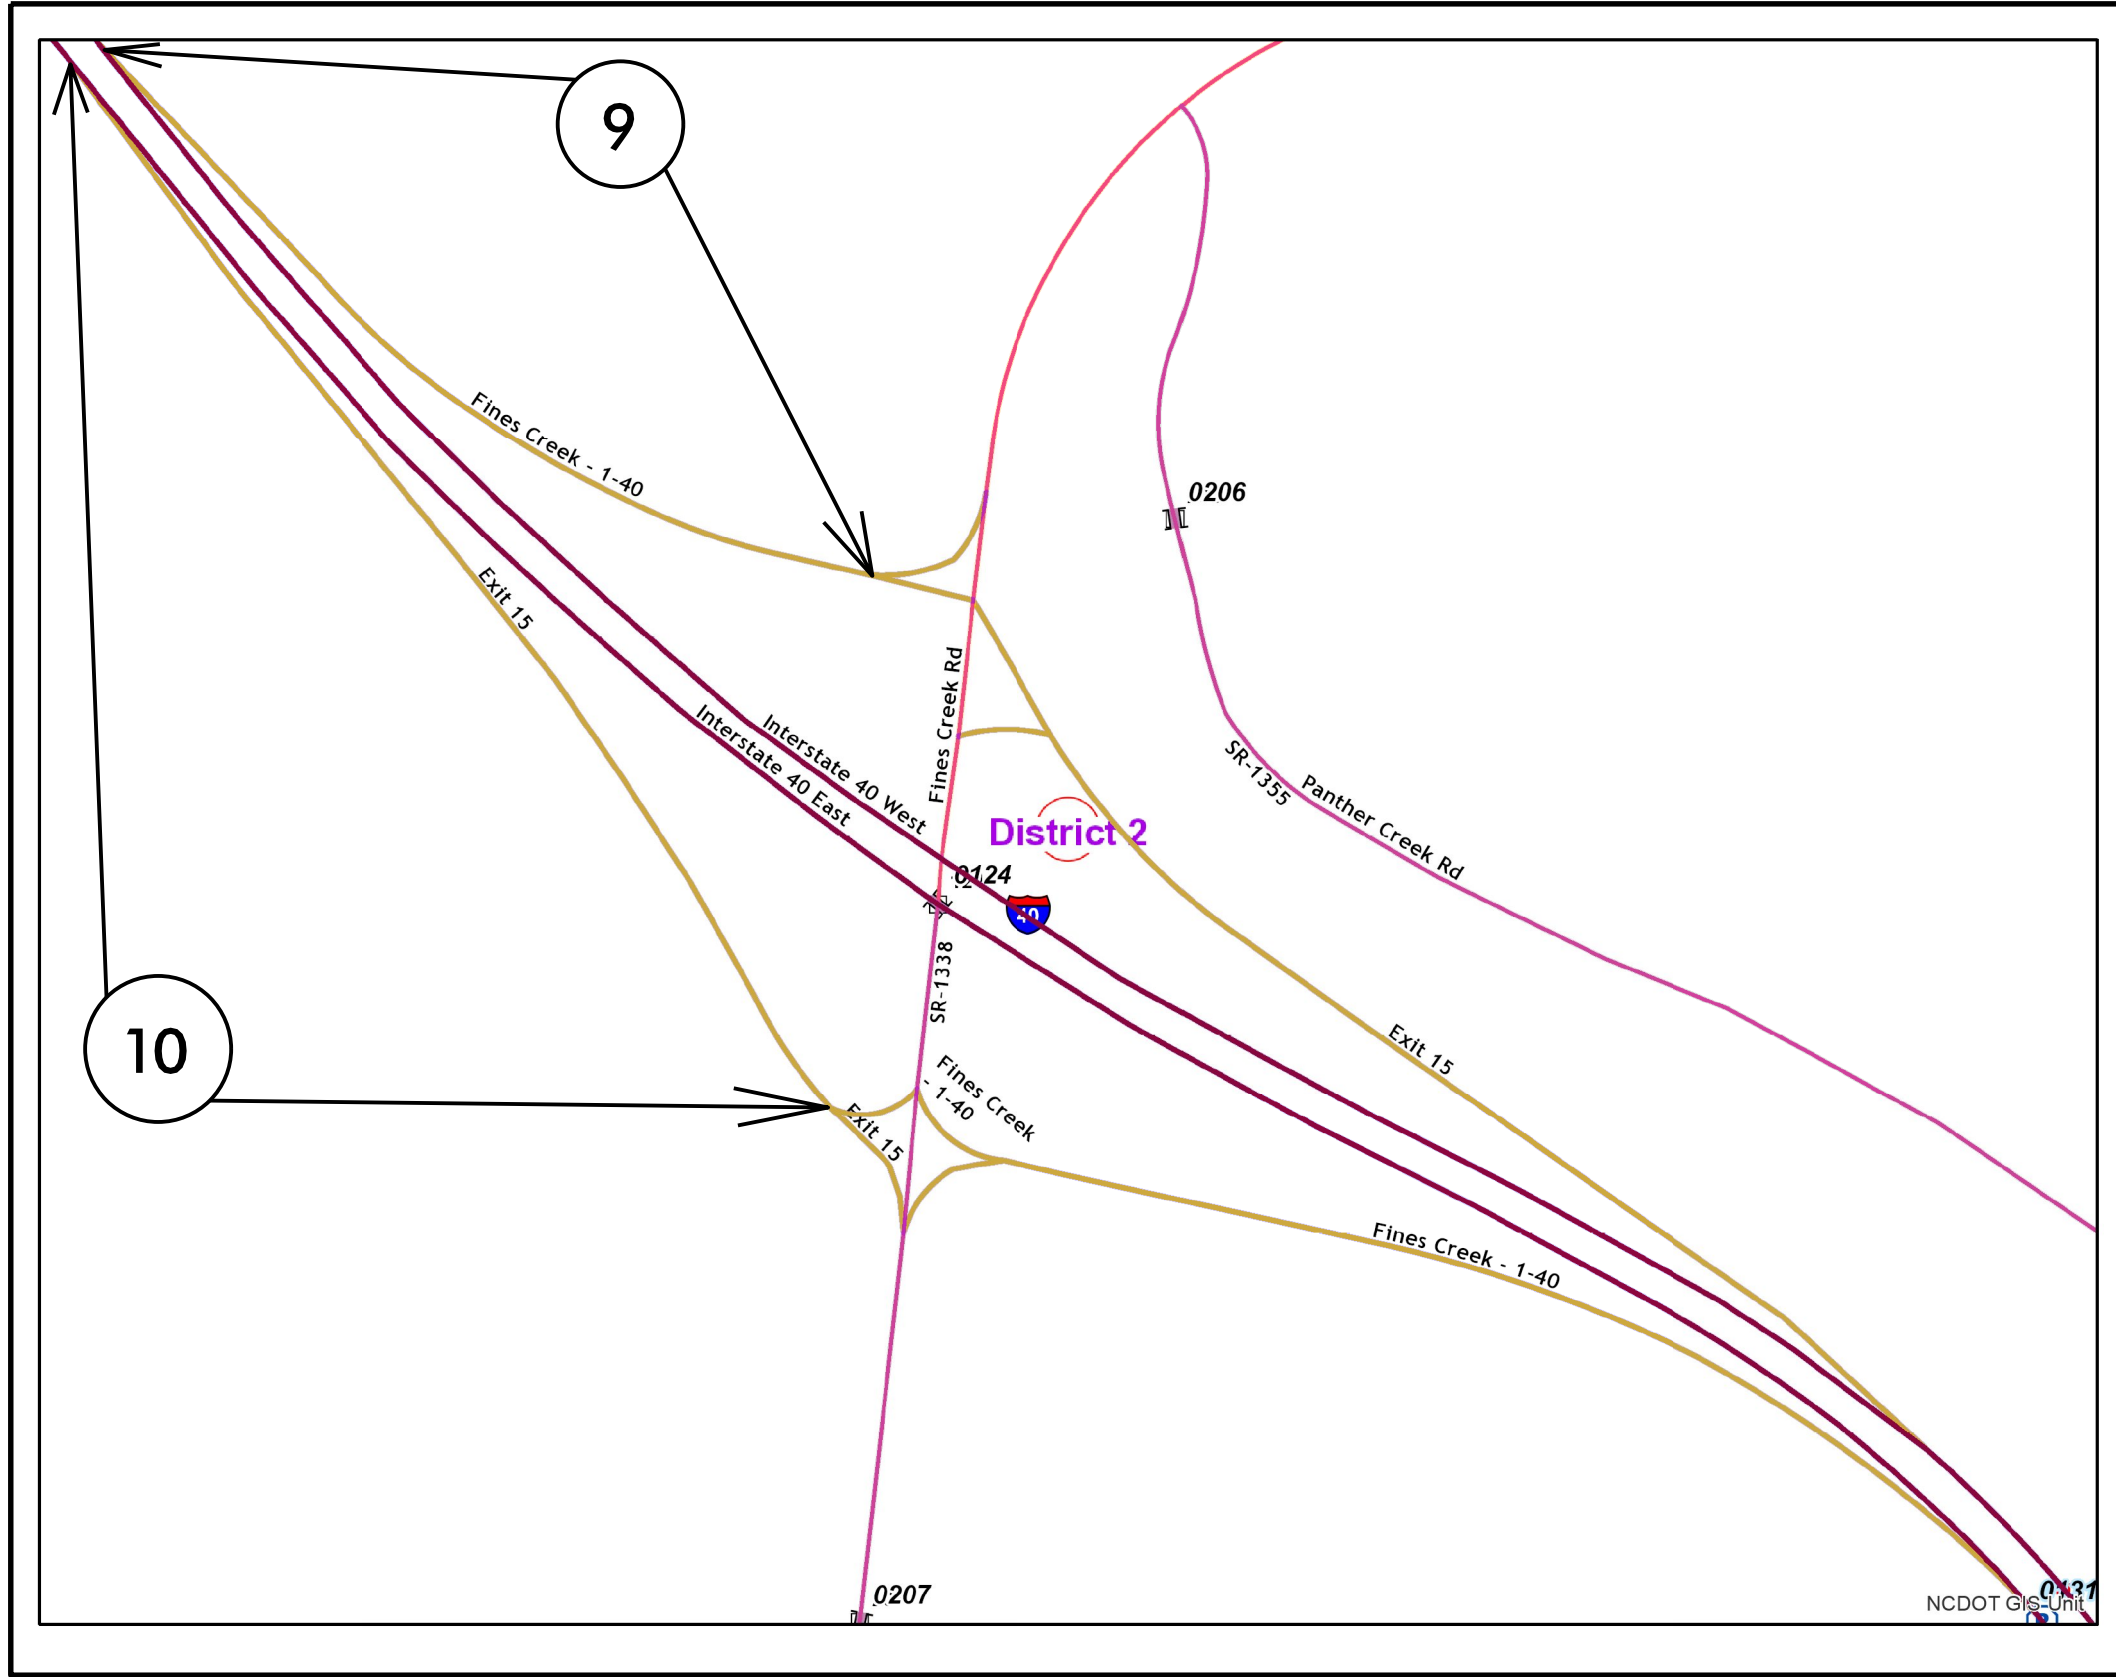

MAP 9



BEG

END

MAP 10



BEG

END