


CONTRACT: C204286 TIP PROJECT: I-5922 I-5923

# HAYWOOD COUNTY

PROJECT REFERENCE NO.		SHEET NO.
I-5922	I-5923	1E
STATE PROJECT	F.A. PROJECT NO.	DESCRIPTION

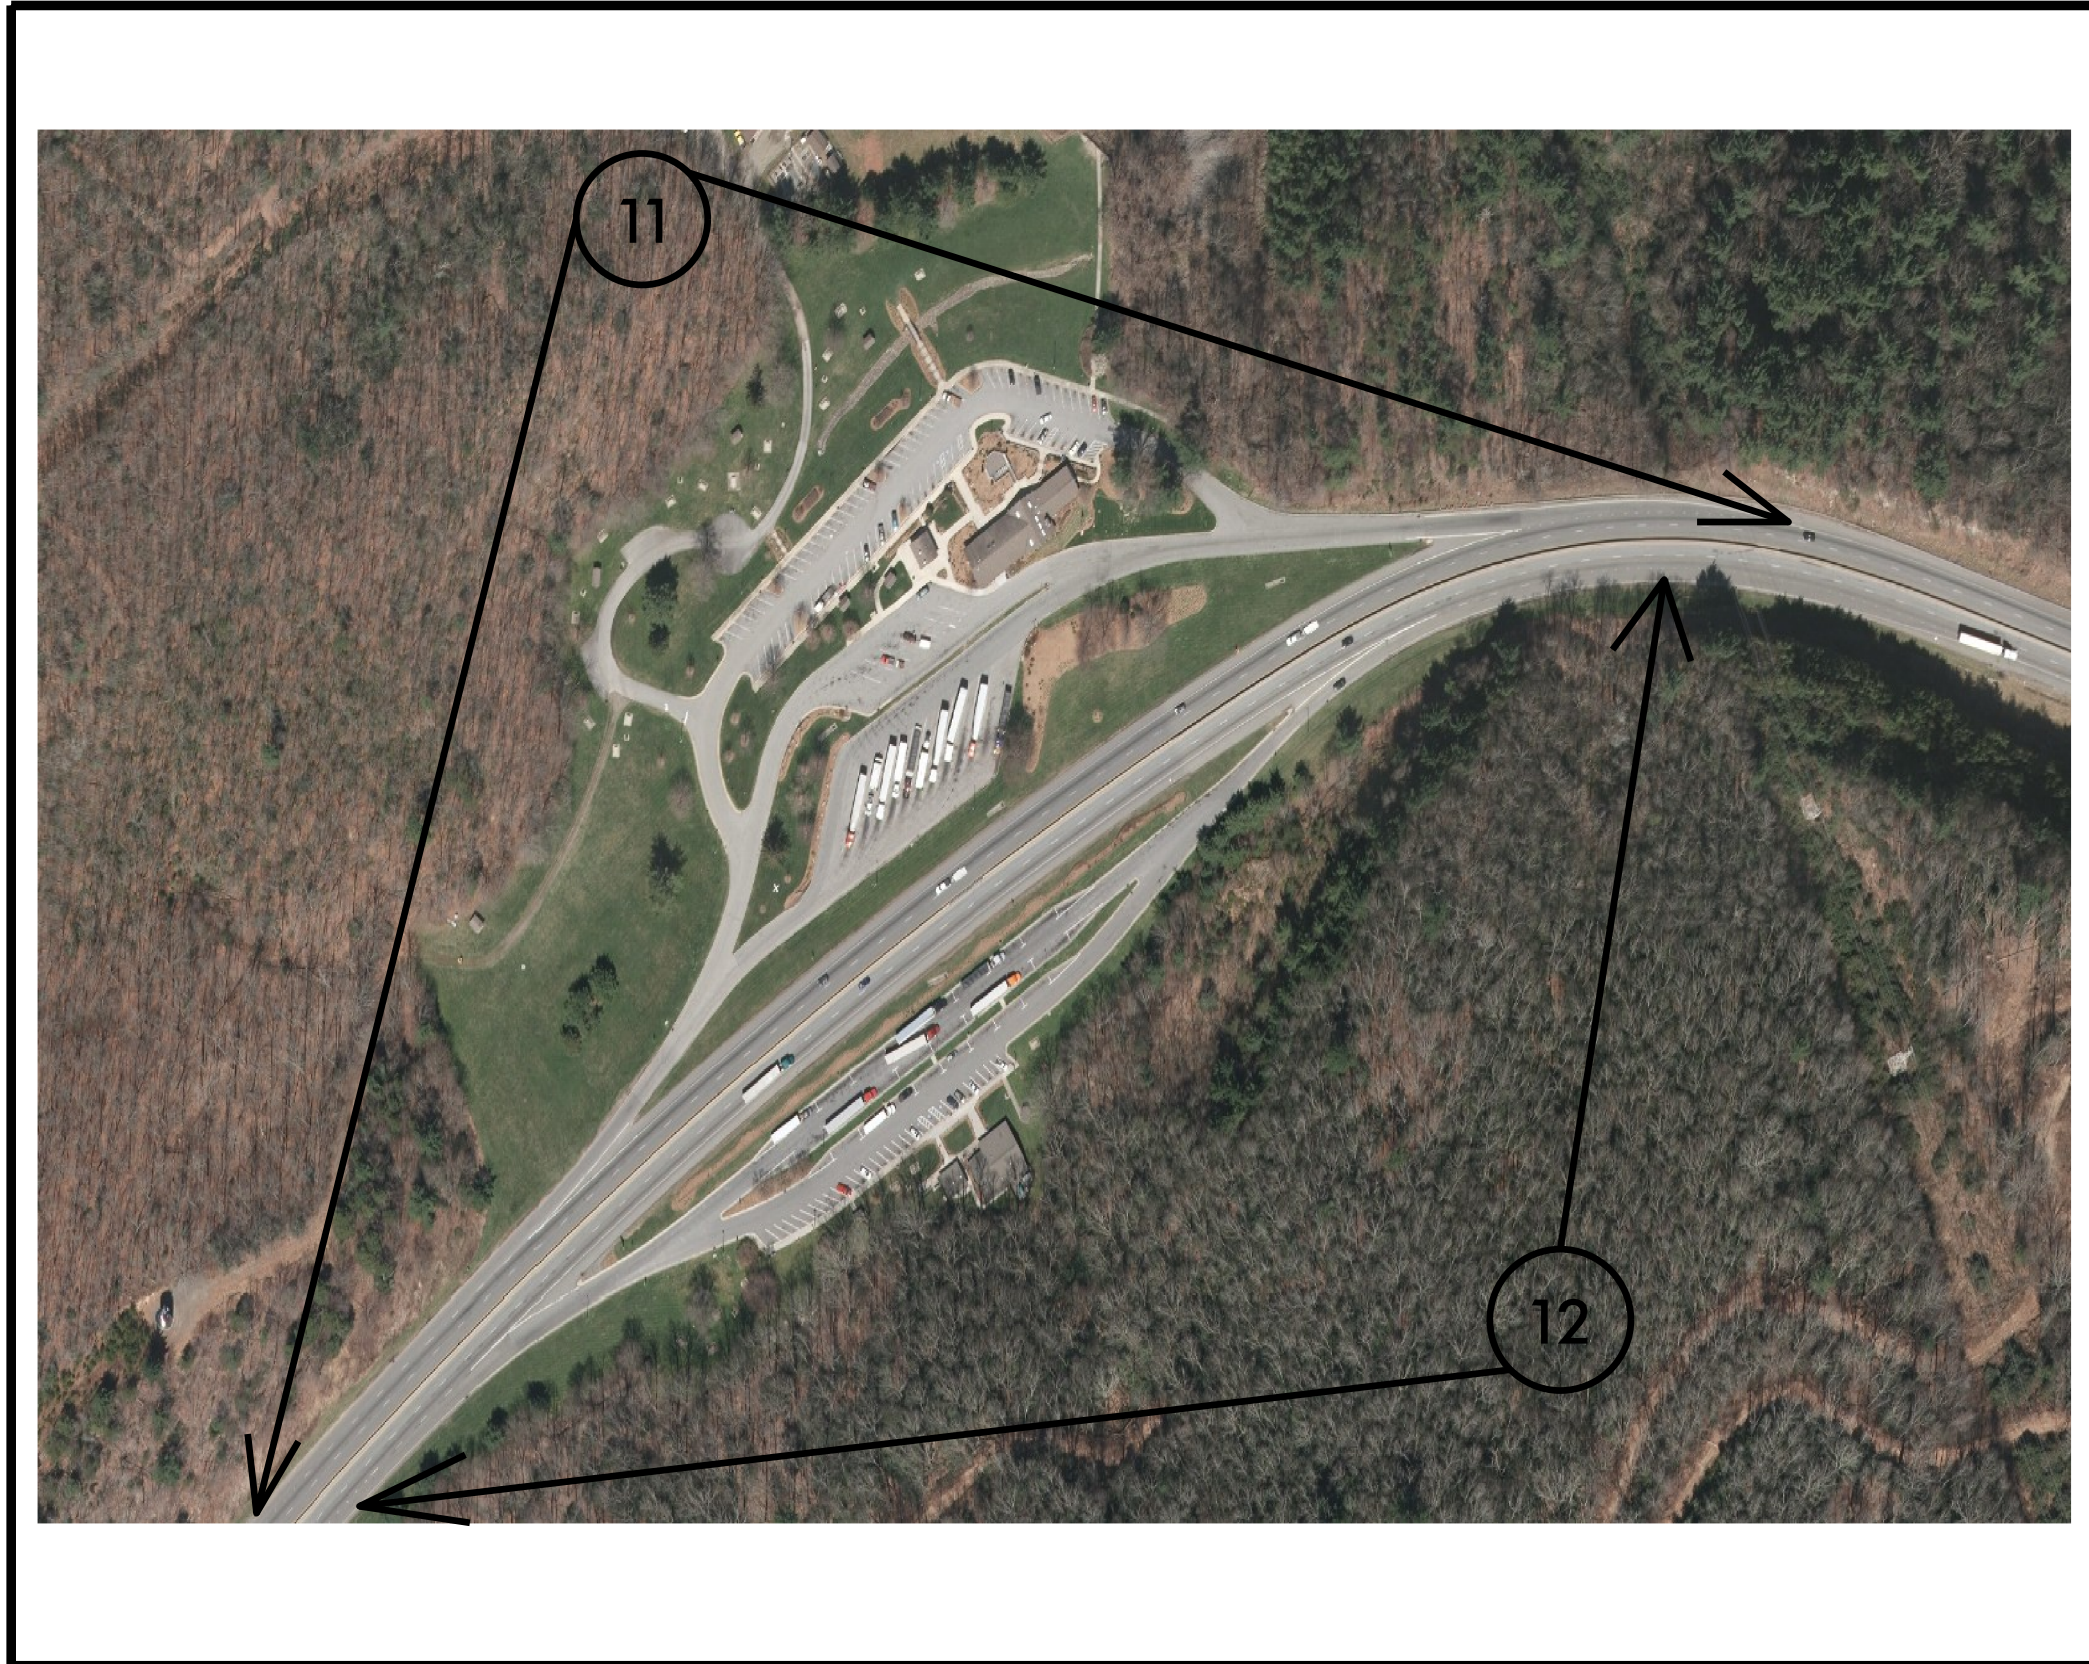

MAP 11



BEG



END

MAP 12



BEG



END