


PROJECT REFERENCE NO.	SHEET NO.
2019CPT.08.06.10471	1
2019CPT.08.06.10831	
2019CPT.08.06.20471	
2019CPT.08.06.20831	

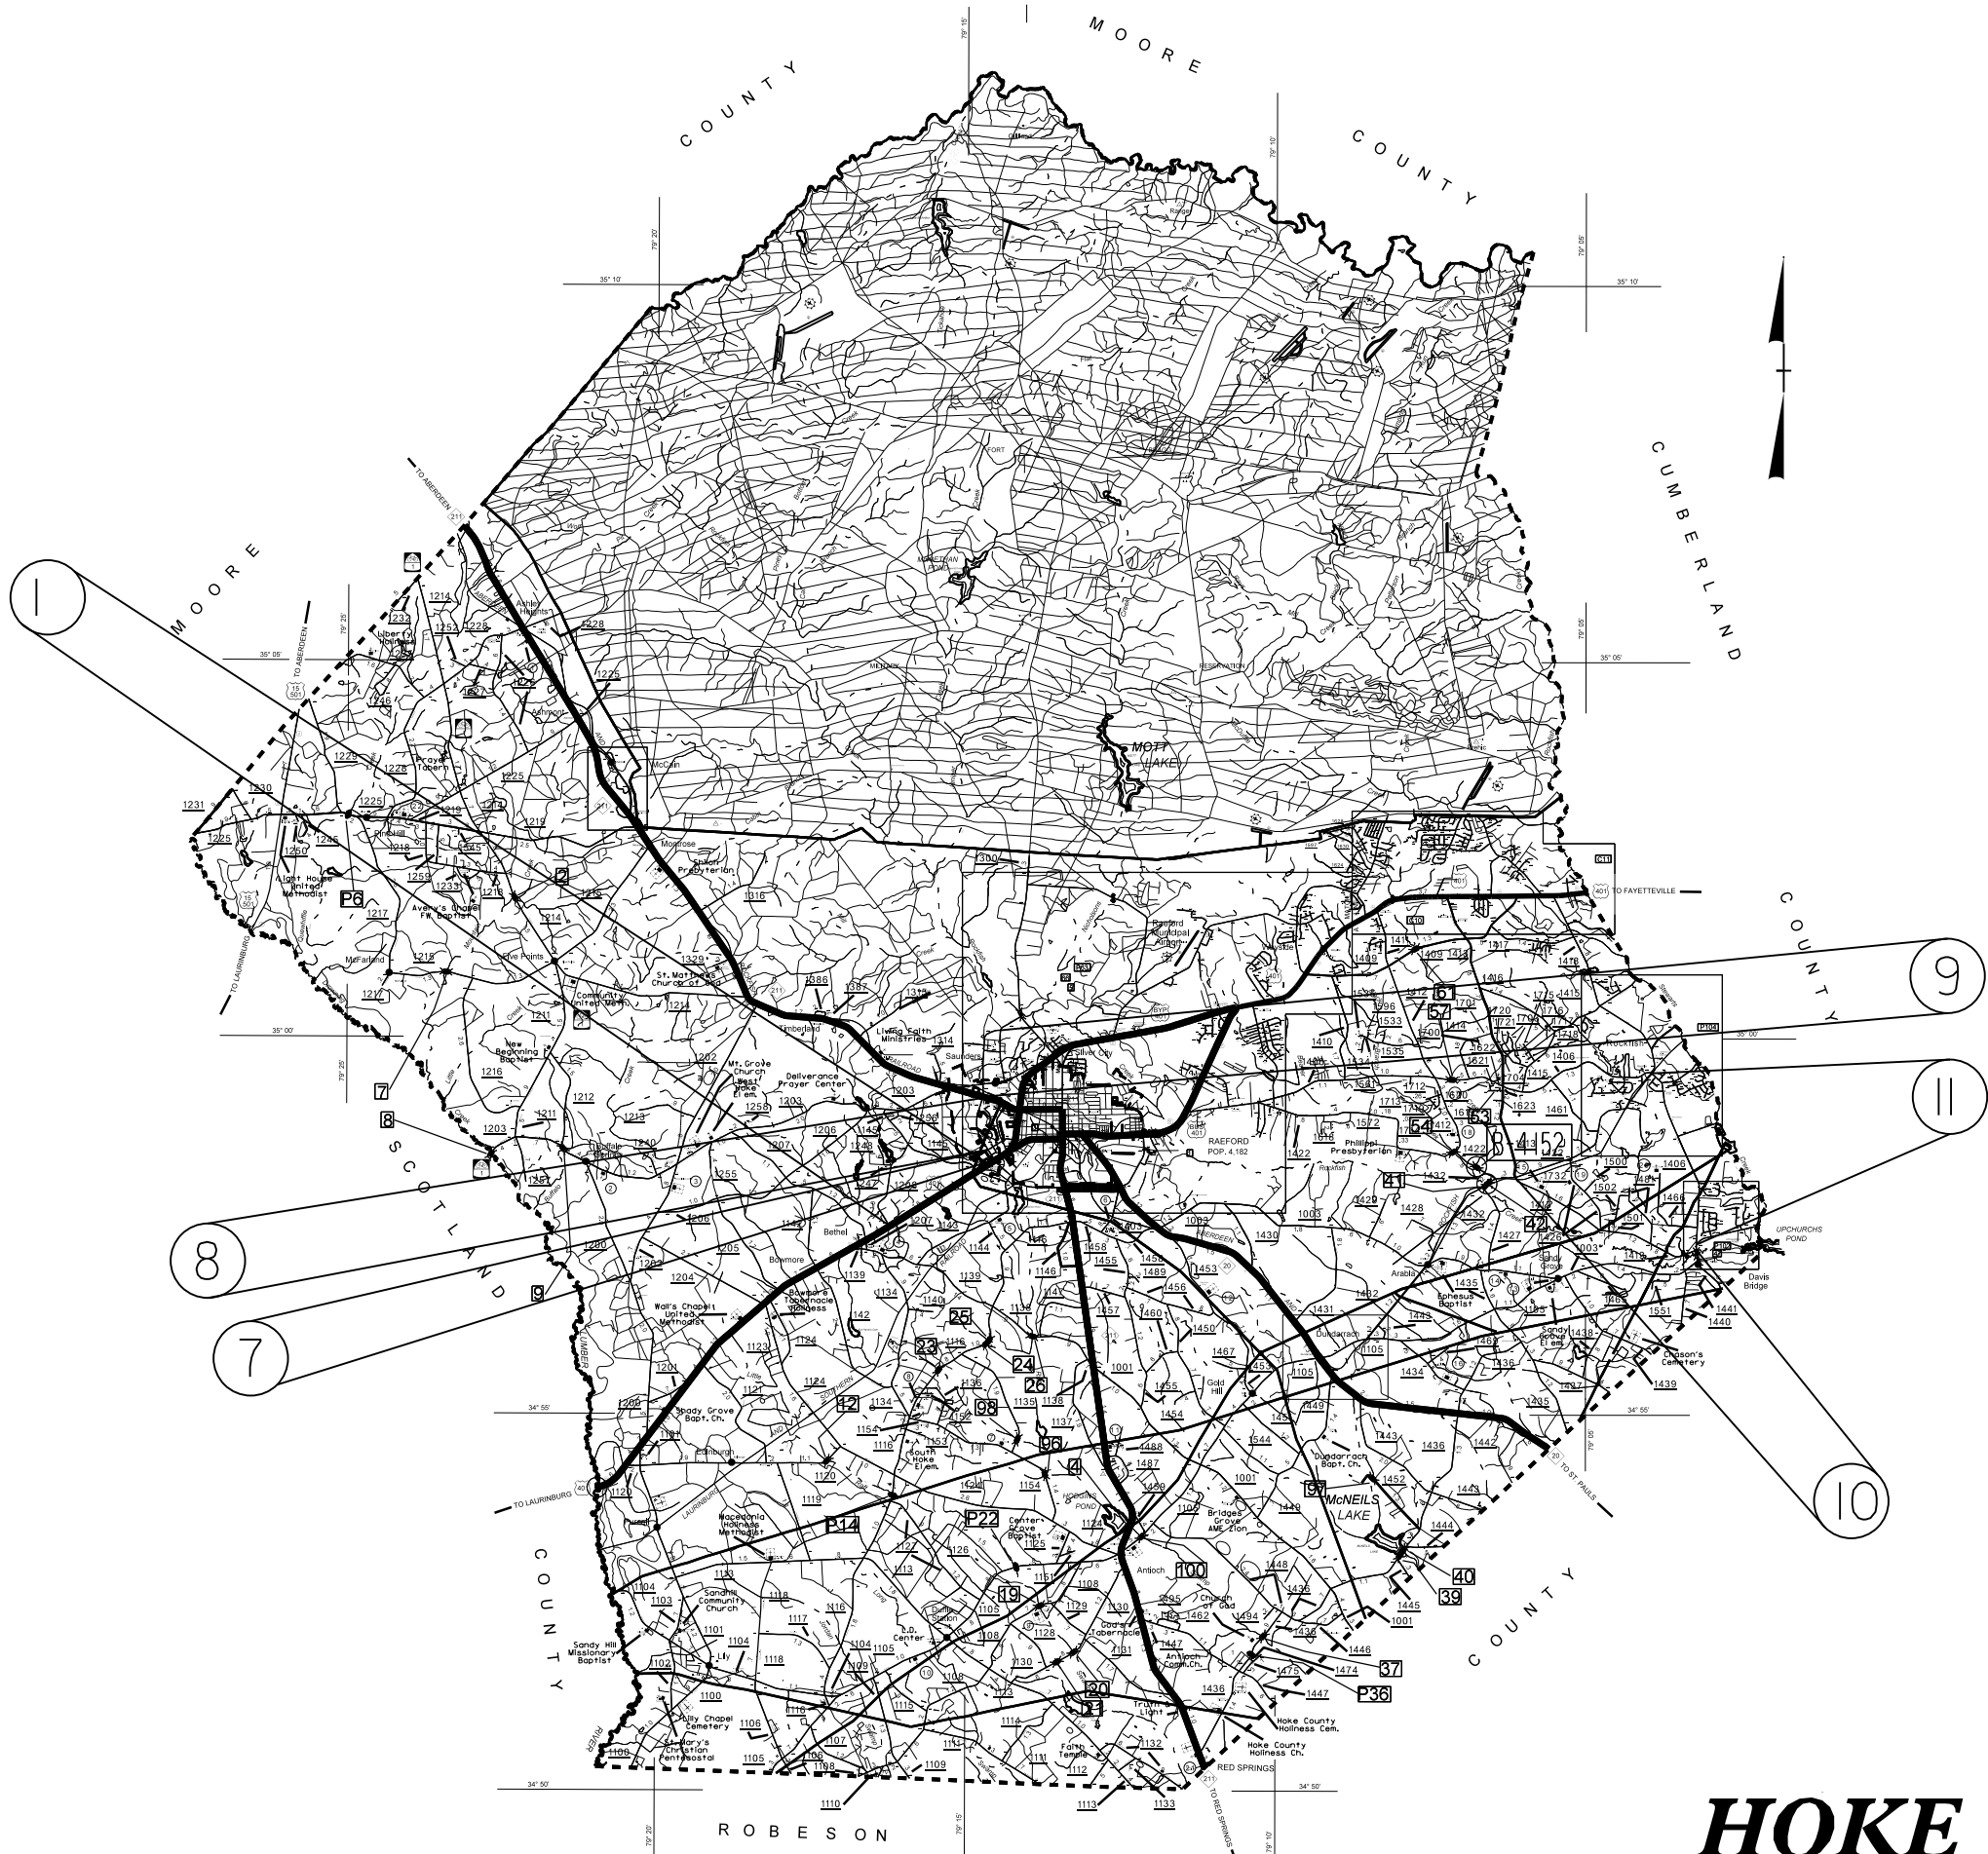

HOKE COUNTY

06-FEB-2019 10:01
 S:\Contracts\Contract_0806\Resurfacing Projects\Division 8\Hoke Scotland Feb 2019\Hoke_Scotland_2020.dgn
 5/28/99