



TYPICAL SECTION NO. 1

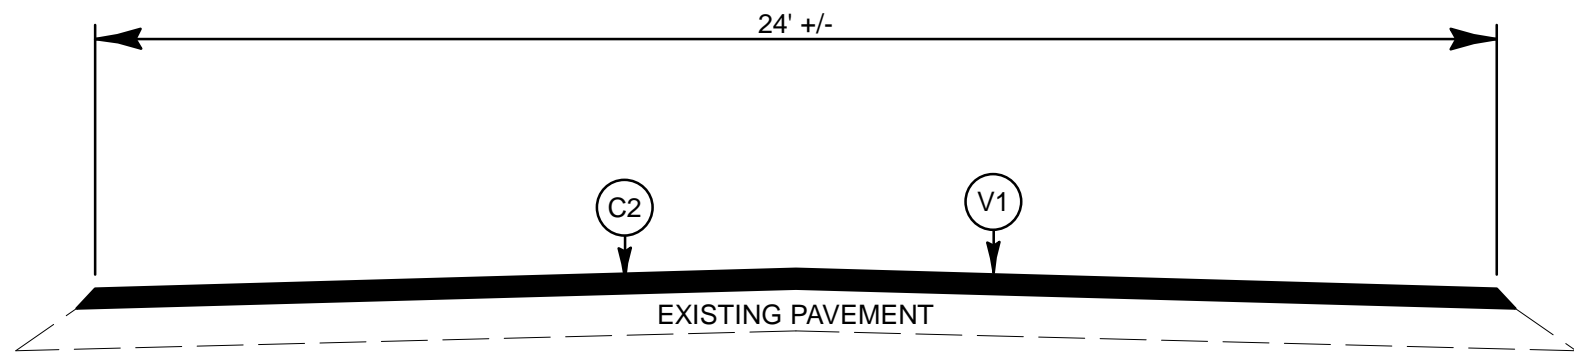

TYPICAL SECTION NO. 2

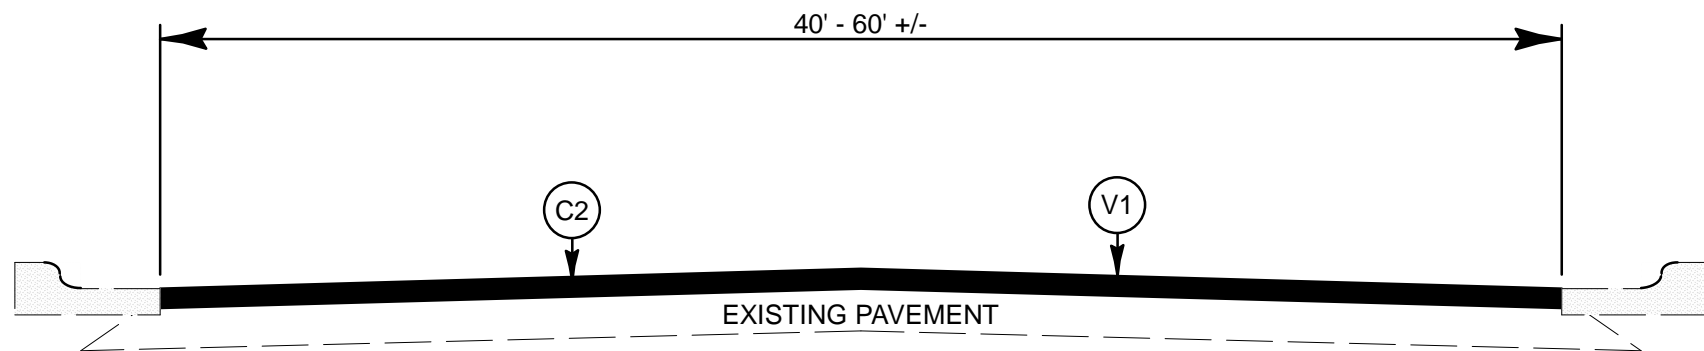

TYPICAL SECTION NO. 3

NOTE:

1. All widths are approximate. SR routes may be less than 20'. Contractor is responsible for appropriate size paving equipment.
2. Shoulder Reconstruction will be by NCDOT forces.

PAVEMENT SCHEDULE	
C1	APPROX. 1.5" OF S9.5B AT AN AVERAGE RATE OF 165 LB/SY
C2	APPROX. 1.5" OF S9.5C AT AN AVERAGE RATE OF 168 LB/SY
V1	MILL 1.5" PRIOR TO RESURFACING