



ELEVATION

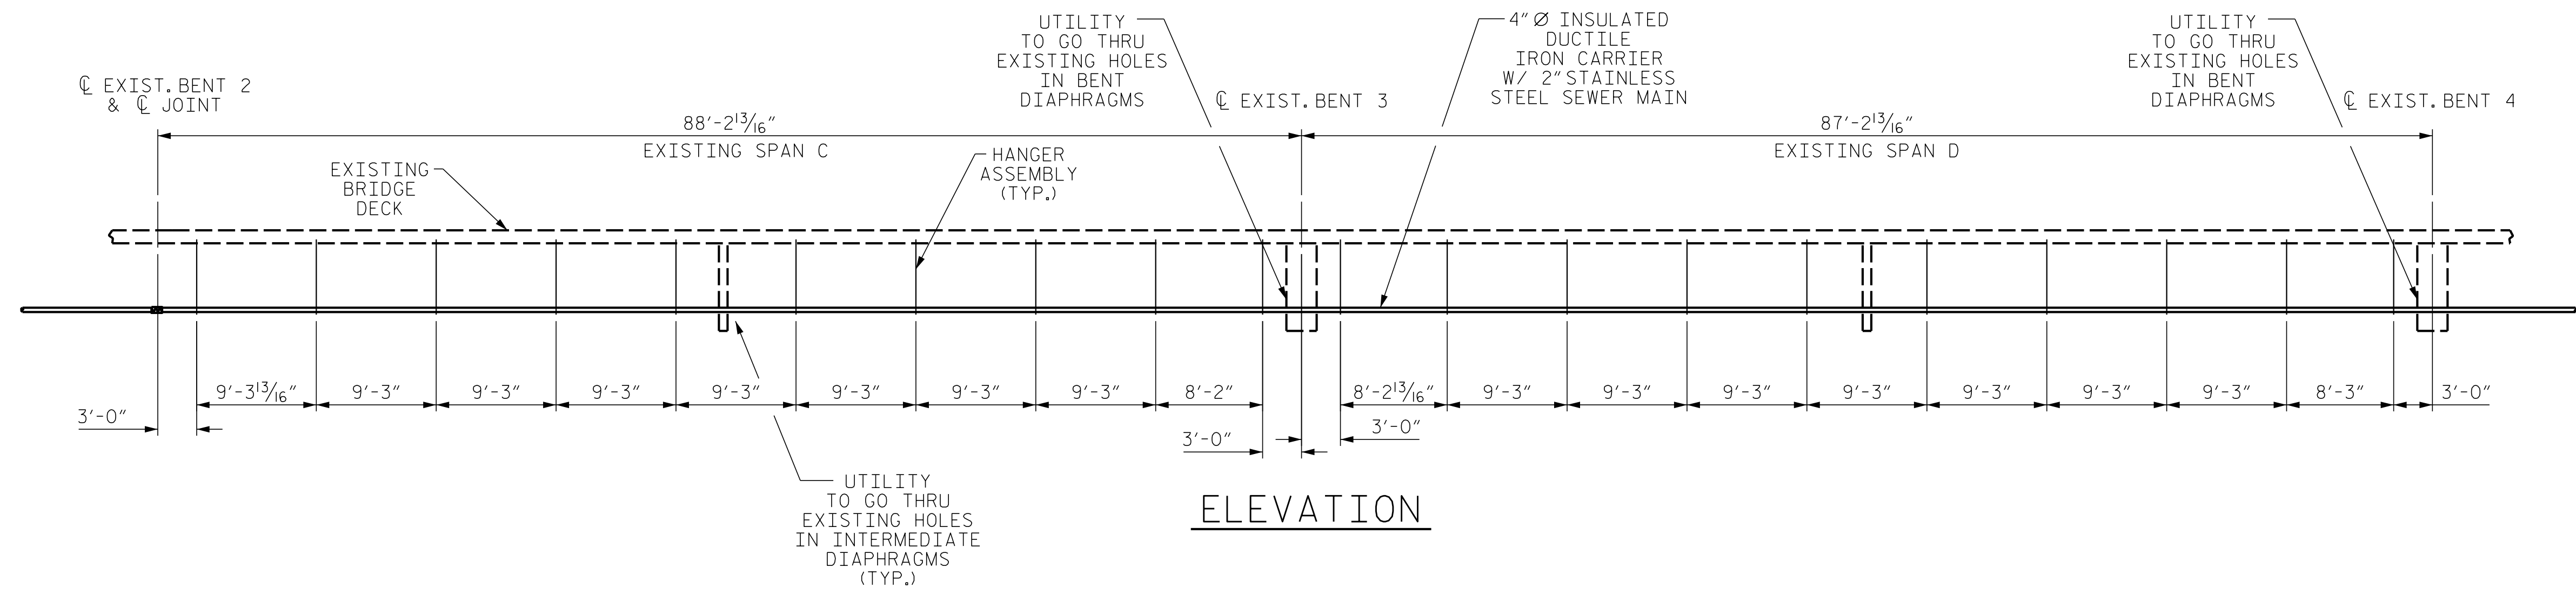

ELEVATION

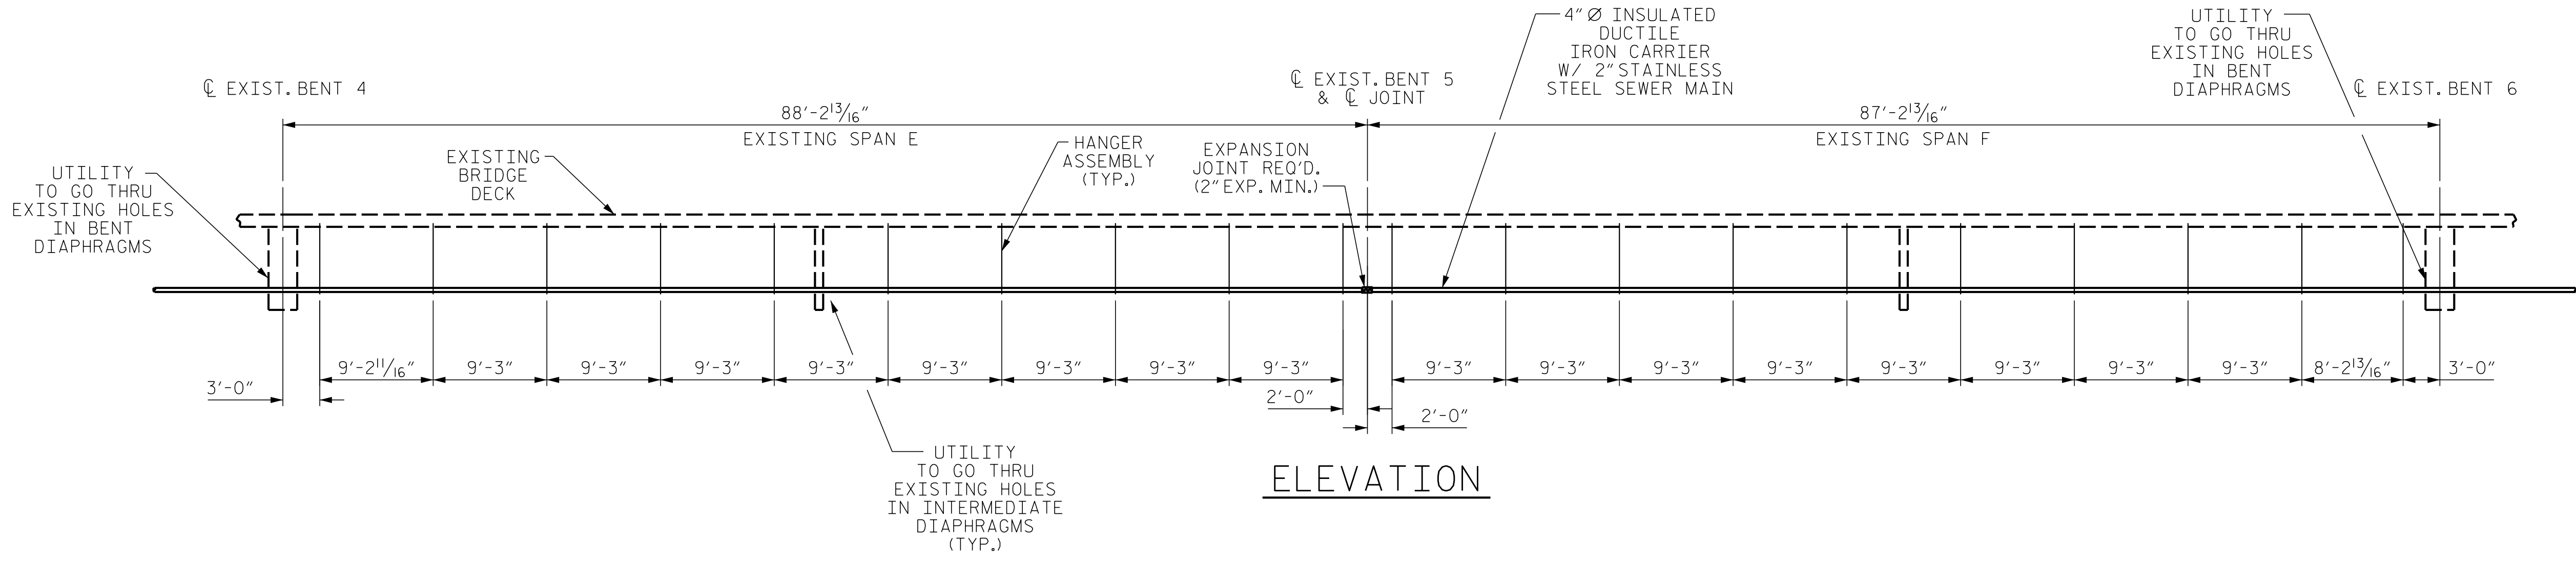

ELEVATION

PROJECT NO. 15BPR.14

NEW HANOVER COUNTY

STATION: \_\_\_\_\_

SHEET 1 OF 2

STATE OF NORTH CAROLINA  
DEPARTMENT OF TRANSPORTATION  
RALEIGH

BRIDGE TENDER HOUSE  
SEWER LINE  
HANGER SPACING

**BCSC**  
BATEMAN CIVIL SURVEY COMPANY  
2524 RELIANCE AVENUE  
APEX, NC 27539  
NC LICENSE NO. C-2378

REVISIONS						SHEET NO.
NO.	BY:	DATE:	NO.	BY:	DATE:	U-2
1			3			TOTAL SHEETS
2			4			213

**DOCUMENT NOT CONSIDERED FINAL  
UNLESS ALL SIGNATURES COMPLETED**

11/13/2018 8:11:31 AM P:\2019\1913\02 New Hanover 11 - Sewer Line\Structures\DNW\NewHanover11\_SewerLine Hanger Spacing.dgn

DESIGNED BY:	TSS	DATE:	11-9-18
DRAWN BY:	BCH	DATE:	11-9-18
CHECKED BY:	SC	DATE:	11-9-18
DESIGN ENGINEER OF RECORD:	TSS	DATE:	11-9-18