
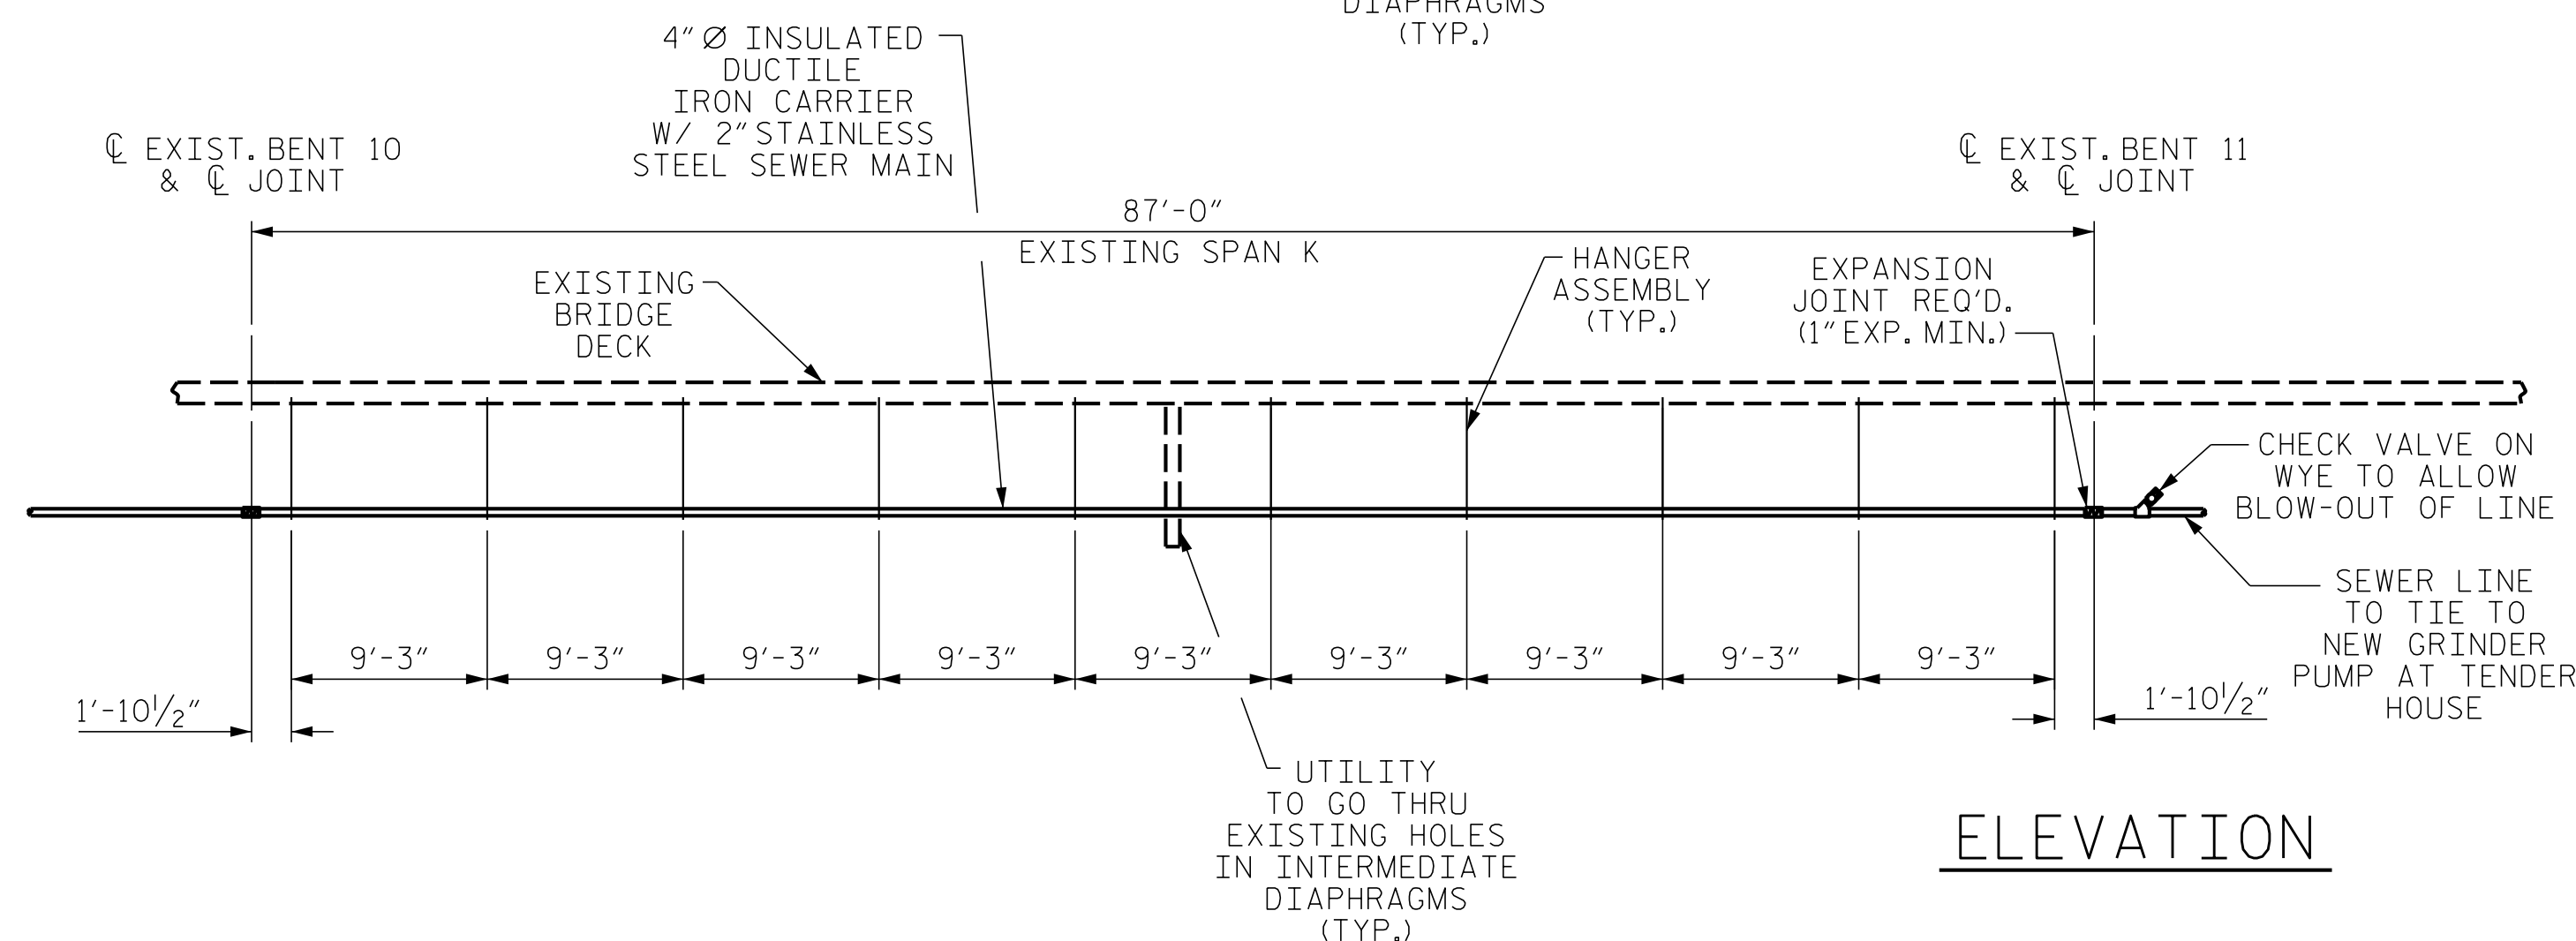
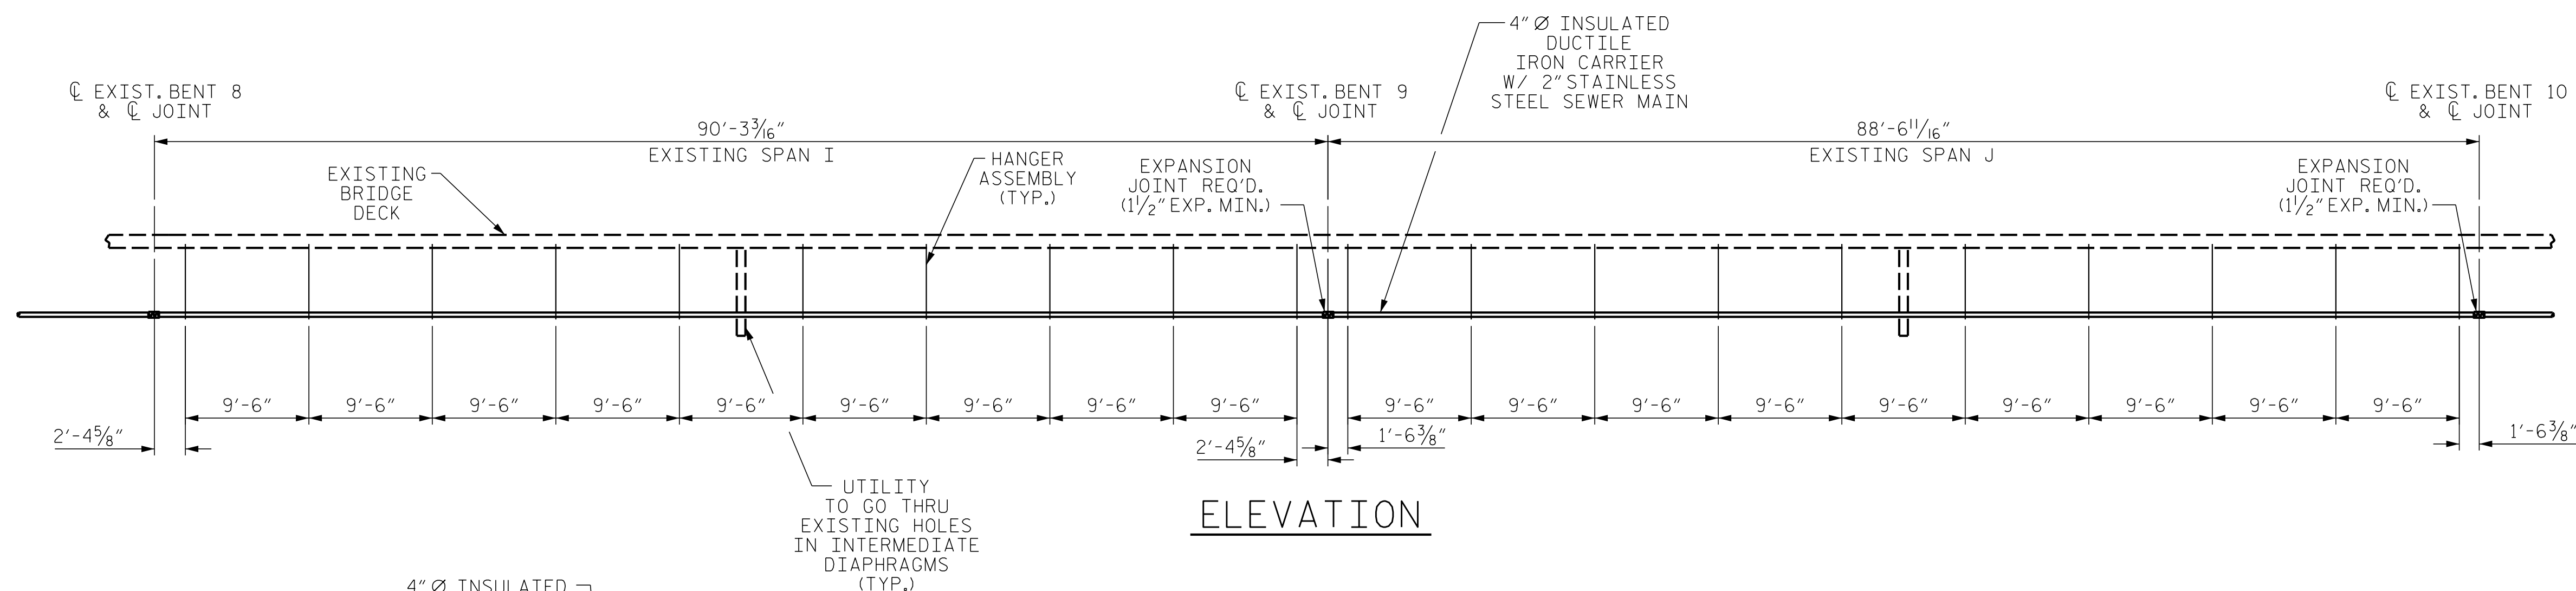


NOTES:


1. PROVIDE EXPANSION JOINTS AT LOCATIONS SHOWN. CONTRACTOR CAN PROVIDE ADDITIONAL EXPANSION JOINTS AS DEEMED NECESSARY. INDICATED EXPANSION JOINTS SHALL BE STAINLESS STEEL AND PROVIDE FOR THE AMOUNT OF MOVEMENT SHOWN (MIN.).

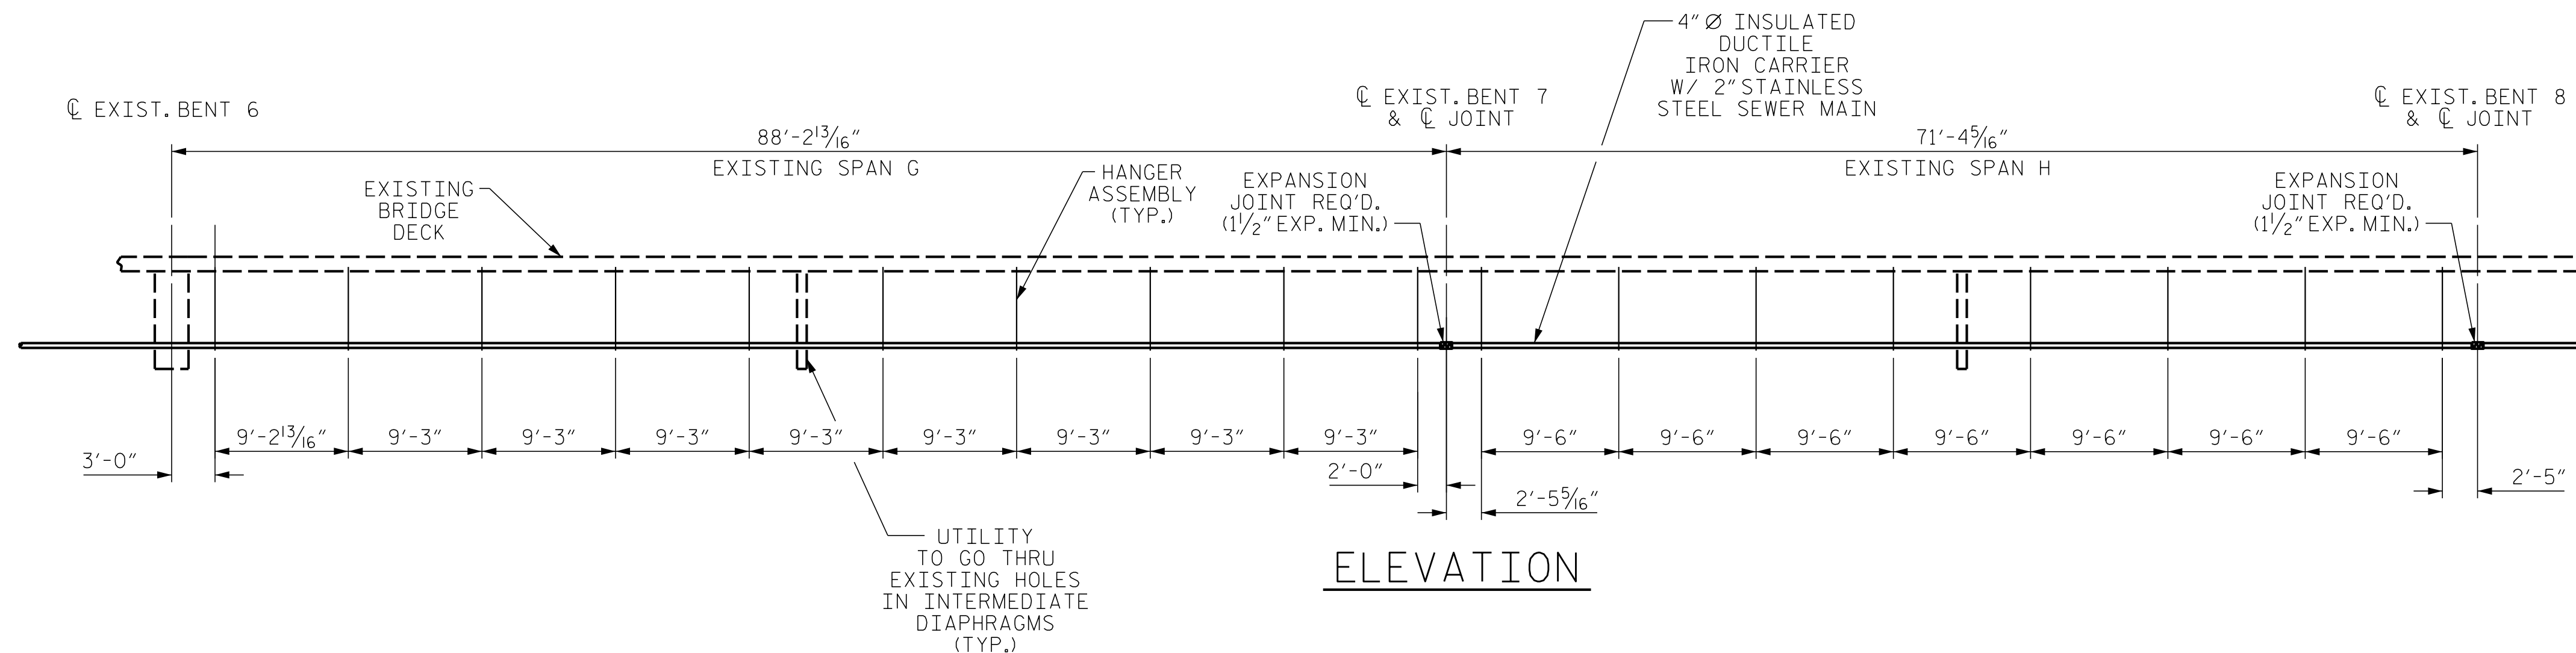

PROJECT NO. 15BPR.14
NEW HANOVER COUNTY
 STATION: _____

SHEET 2 OF 2

STATE OF NORTH CAROLINA DEPARTMENT OF TRANSPORTATION RALEIGH					
BRIDGE TENDER HOUSE SEWER LINE HANGER SPACING					
REVISIONS					
NO.	BY:	DATE:	NO.	BY:	DATE:
1			3		
2			4		
SHEET NO.					U-3
TOTAL SHEETS					213

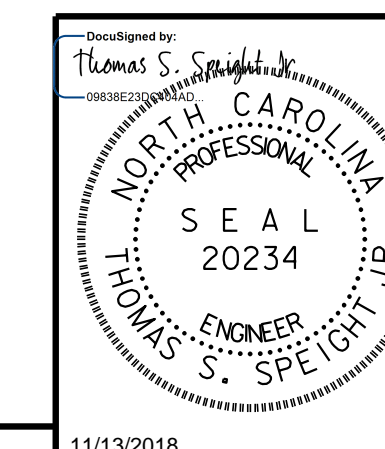

**DOCUMENT NOT CONSIDERED FINAL
UNLESS ALL SIGNATURES COMPLETED**

11/13/2018 8:12:06 AM P:\2019\1913\02 New Hanover 11 - Sewer Line\Structures\DN\NewHanover11_SewerLine Hanger Spacing.dgn

DESIGNED BY: TSS DATE: 11-9-18
 DRAWN BY: BCH DATE: 11-9-18
 CHECKED BY: SC DATE: 11-9-18
 DESIGN ENGINEER OF RECORD: TSS DATE: 11-9-18