
PROJECT REFERENCE NO. U-4902D

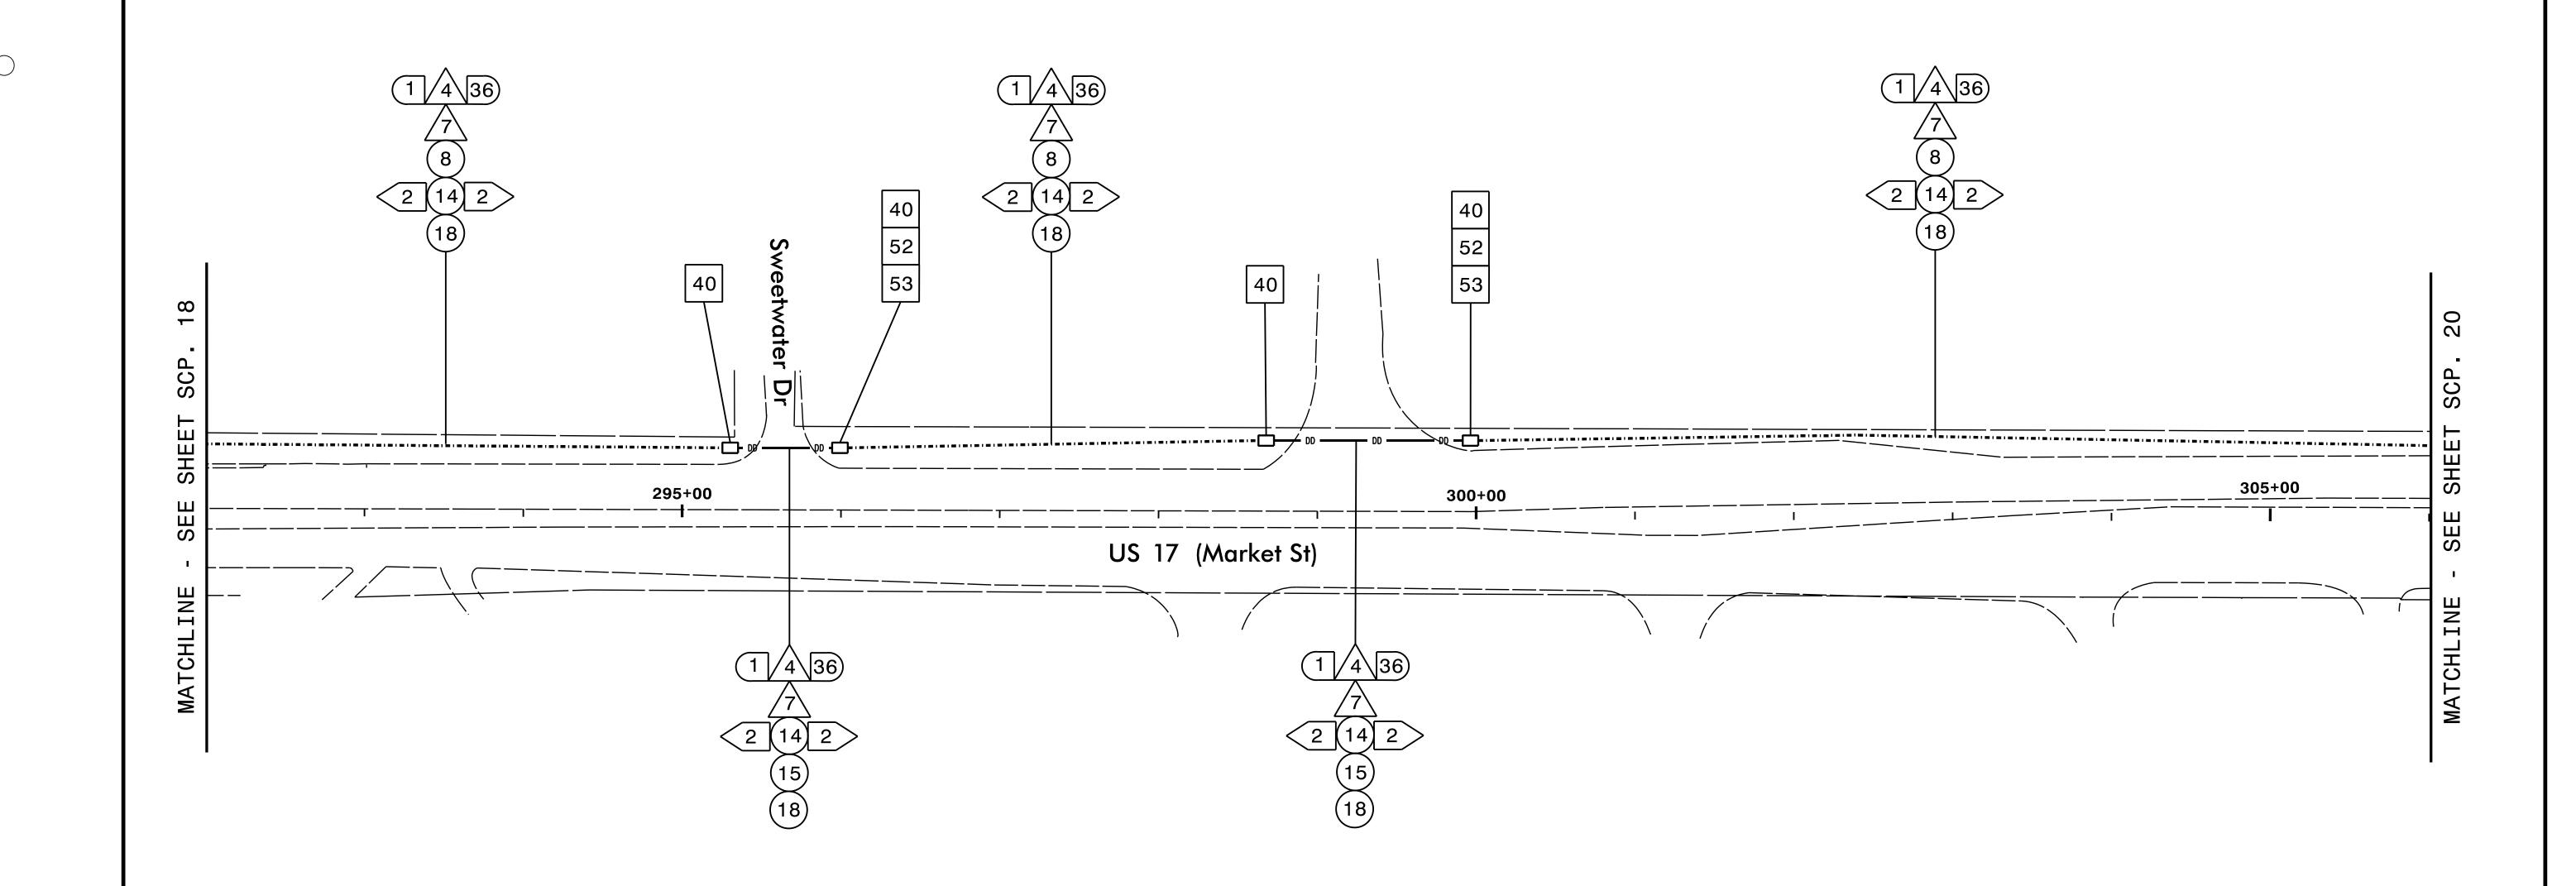


. UNLESS OTHERWISE NOTED:

UNLESS OTHERWISE NOTED:

 ATTACH NEW MESSENGER CABLE MINIMUM 40 INCHES BELOW POWER.
 ATTACH ON FRONT SIDE (FS) OF POLE.

 SEAL ALL CONDUIT ENTRANCES WITH DUCT AND CONDUIT SEALER AT ALL JUNTION BOX/CABINET ENTRANCES.
 TWO (2) WEEKS PRIOR TO BEGINNING WORK ON THE SIGNAL SYSTEM, CONTACT THE CITY OF WILMINGTON SIGNAL SYSTEMS MANAGEMENT ENGINEER, DENYS VIELKANOWITZ AT (910) 341–4676 TO ARRANGE FOR THE CITY OF WILMINGTON TO PROGRAM THE NEW FIELD ETHERNET SWITCHES WITH THE NECESSARY NETWORK CONFIGURATION DATA, INCLUDING BUT NOT LIMITED TO: THE PROJECT IP ADDRESS, DEFAULT GATEWAY, SUBNET MASK AND VLAN ID INFORMATION. NOTIFY THE SENIOR SIGNAL SYSTEM OPERATOR AFTER ALL WORK IS PERFORMED TO ENSURE THAT ALL FIBER CIRCUITS ARE FUNCTIONING PROPERLY. WORK IS NOT COMPLETE UNTIL THE SIGNAL SYSTEM IS BACK UP AND FUNCTIONAL.

HNTB NORTH CAROLINA, P.C.
343 E. Six Forks Road, Suite 200
Raleigh, North Carolina 27609
NC License No: C-1554
(919) 546-8997

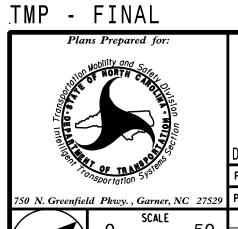

US 17 (MARKET ST) CABLE ROUTING PLAN

Division 03 New Hanover Co. PLAN DATE: February 2018 REVIEWED BY: T.R. Terrell PREPARED BY: N.K. Vlanich REVIEWED BY: N.R. Simmons

CADD Filename: U4902D SCP 19.dg

031464

DOCUMENT NOT CONSIDERED FINAL

UNLESS ALL SIGNATURES COMPLETED