
This electronic collection of documents is provided for the convenience of the user and is Not a Certified Document -

The documents contained herein were originally issued and sealed by the individuals whose names and license numbers appear on each page, on the dates appearing with their signature on that page. This file or an individual page shall not be considered a certified document.

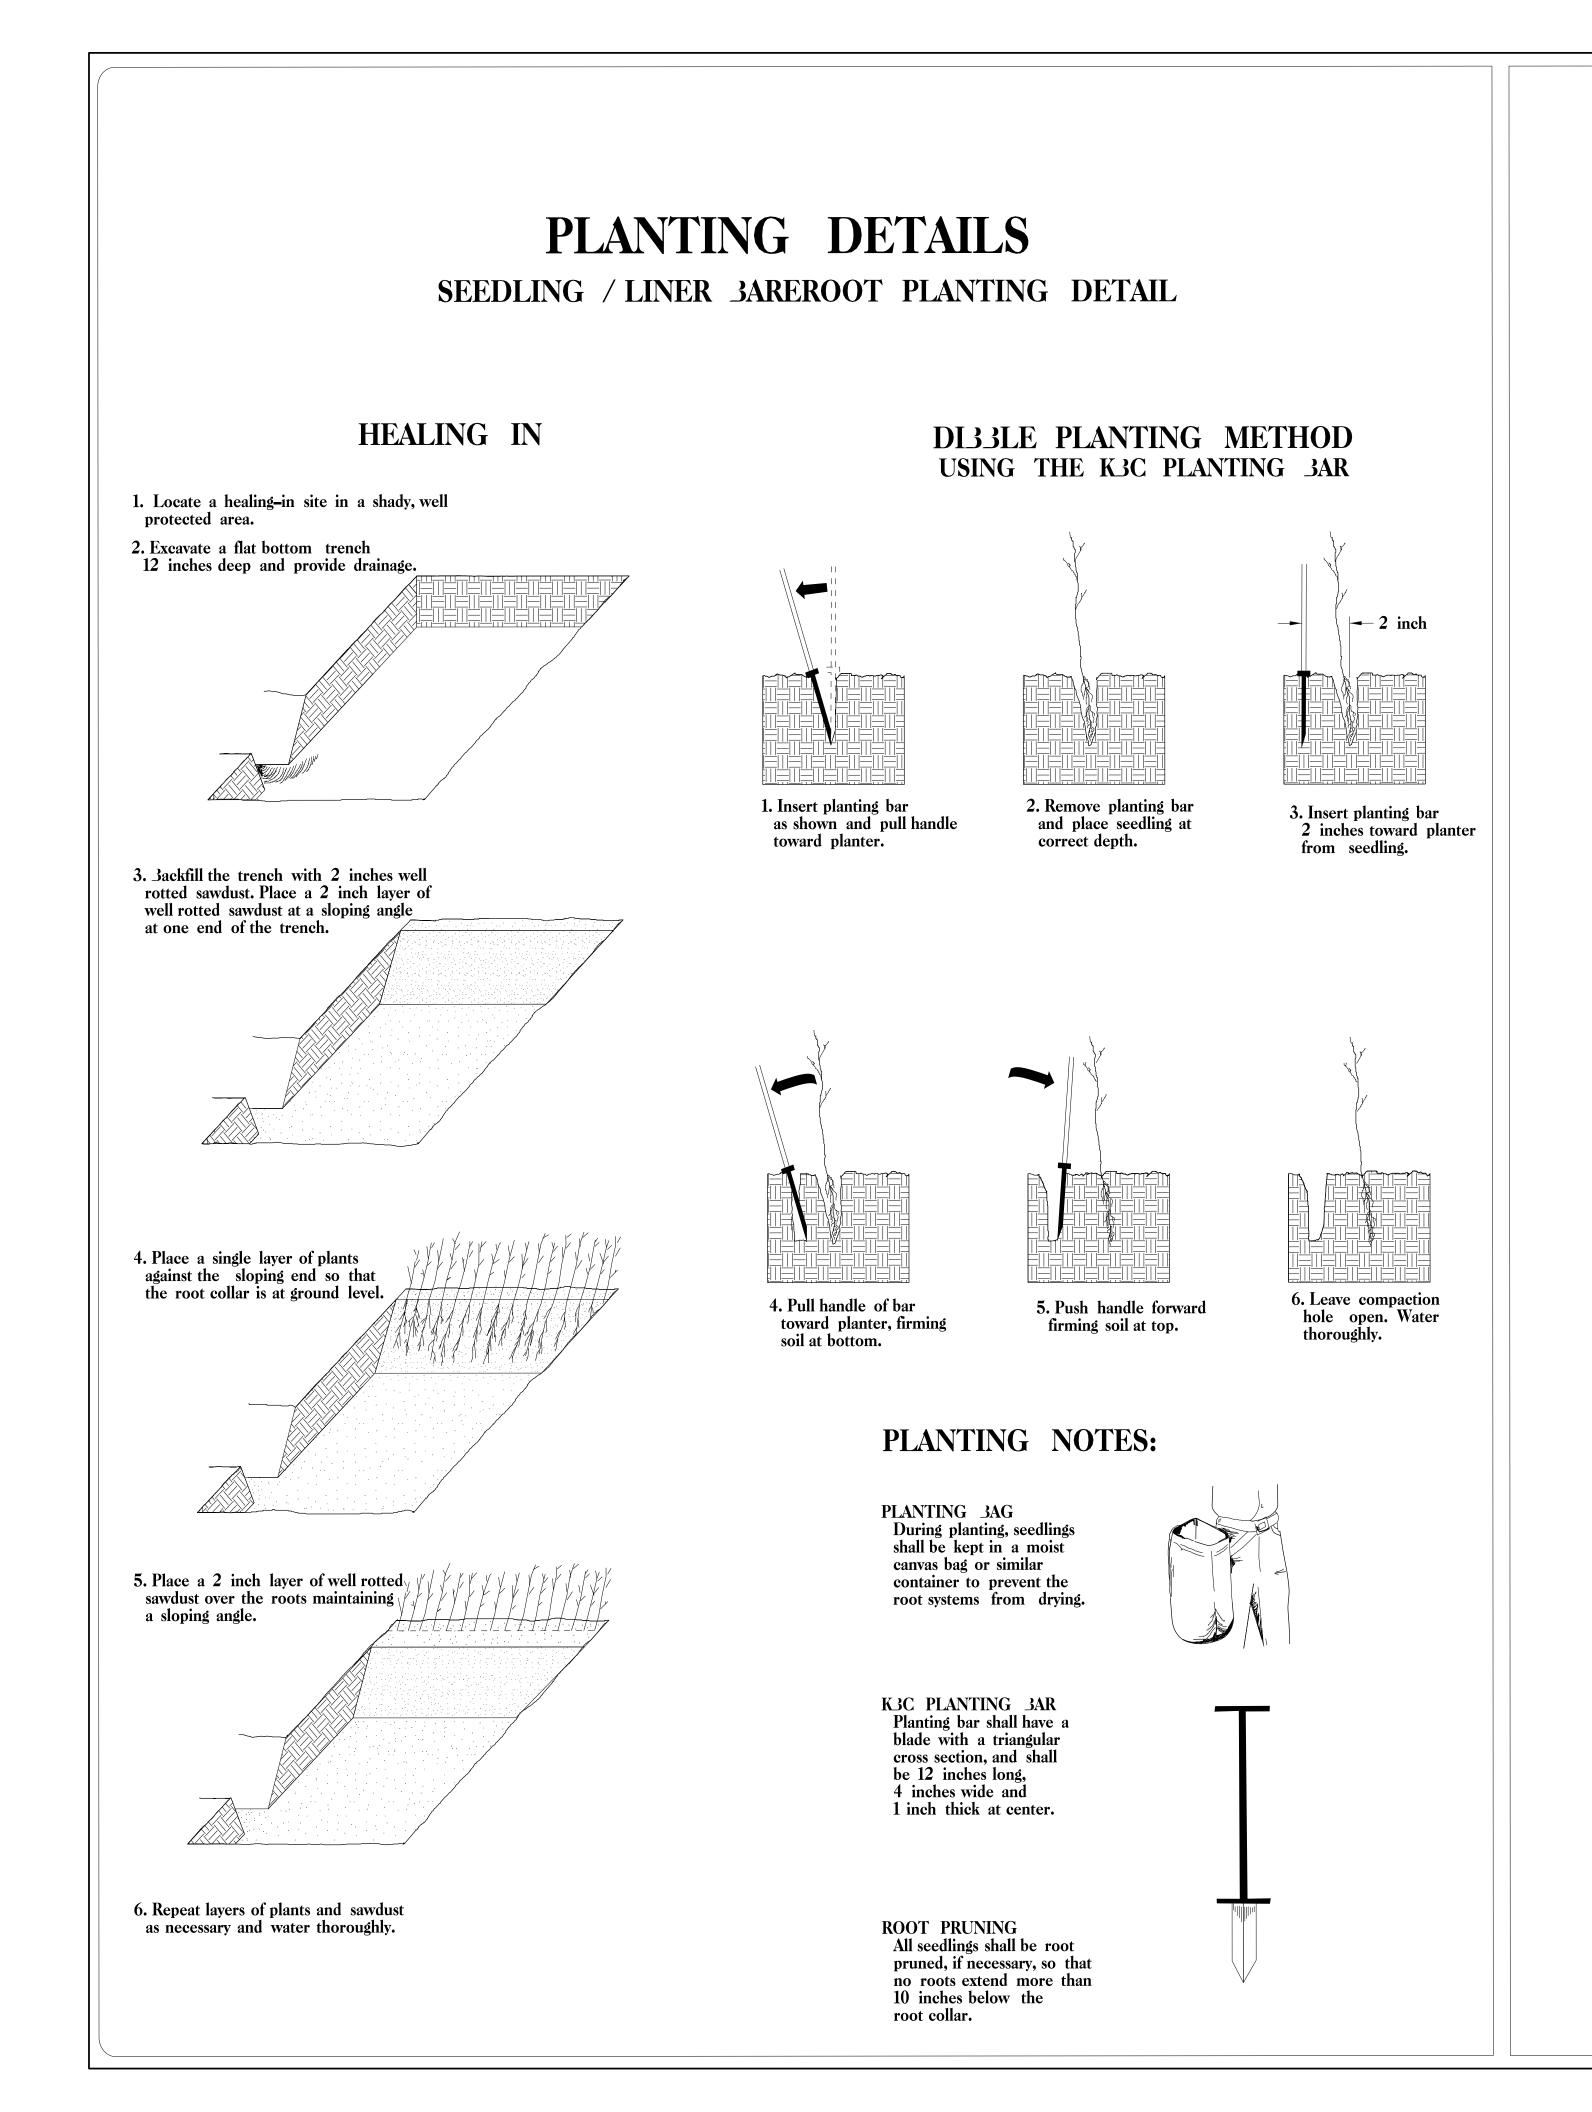

REFORESTATION

AVERAGING 8 FT. ON CENTER, APPROXIMATELY 680 PLANTS PER ACRE.

REFORESTATION MIXTURE, TYPE, SIZE, AND FURNISH SHALL

33% PLATANUS OCCIDENTALIS

33% LIRIODENDRON TULIPIFERA

34% FRAXINUS PENNSYLVANICA

PROJECT REFERENCE NO.		SHEET NO.	
B-4962		RF-I	
RW SHEET NO.			
ROADWAY DESIGN ENGINEER		HYDRAULICS ENGINEER	

TREE REFORESTATION SHALL JE PLANTED 6 FT. TO 10 FT. ON CENTER, RANDOM SPACING,

CONFORM TO THE FOLLOWING:			
AMERICAN SYCAMORE	12 in – 18 in J R		
YELLOW POPLAR	12 in – 18 in 3 R		
GREEN ASH	12 in – 18 in 3 R		

REFORESTATION DETAIL SHEET

N.C.D.O.T. - ROADSIDE ENVIRONMENTAL UNIT