
PROJECT REFERENCE NO. SHEET NO. U-5818 Sig. 7.0

## PHASING DIAGRAM

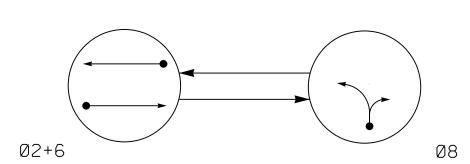

PHASING DIAGRAM DETECTION LEGEND

UNSIGNALIZED MOVEMENT

UNDETECTED MOVEMENT (OVERLAP)

DETECTED MOVEMENT

<--> PEDESTRIAN MOVEMENT

TABLE OF 0	PER	ATI	ON
	PHASE		
SIGNAL FACE	ØN+6	Ø8	FLAST
21,22	G	R	Y
61,62	G	R	Y
81,82	R	G	R

SR 1001 (Sugar Hill Road)

SIGNAL FACE I.D.	
All Heads L.E.D.	
R Y 12" 21,22 61,62 81,82	

\*Video Detection Area.
Camera locations should be confirmed in the field by
the contractor in order to provide detection of the
areas indicated.

OASIS 2070 LOOP & DETECTOR INSTALLATION CHART

INDUCTIVE LOOPS

6X40 0

6X40

6X40

6X6

STOPBAR

300

6X6 | 300 | \* |\*|

DETECTOR PROGRAMMING

\* | \* | 2 | Y | Y | Y | 2.0 | 5

\* | \* | 6 | Y | Y | Y | 2.0 | 5


\* |\*| 8 |Y|Y|-|

## 2 Phase Fully Actuated SR 1001 (Sugar Hill Rd) CLS

## NOTES

- 1. Refer to "Roadway Standard Drawings NCDOT" dated January 2018 and "Standard Specifications for Roads and Structures" dated January 2018.
- 2. Do not program signal for late night flashing operation unless
- otherwise directed by the Engineer.

  3. Set all detector units to presence mode.
- 4. Maximum times shown in timing chart are for free-run operation only, Coordinated signal system timing values supersede these values.
- 5. Closed Loop System Data: Controller Asset #1227

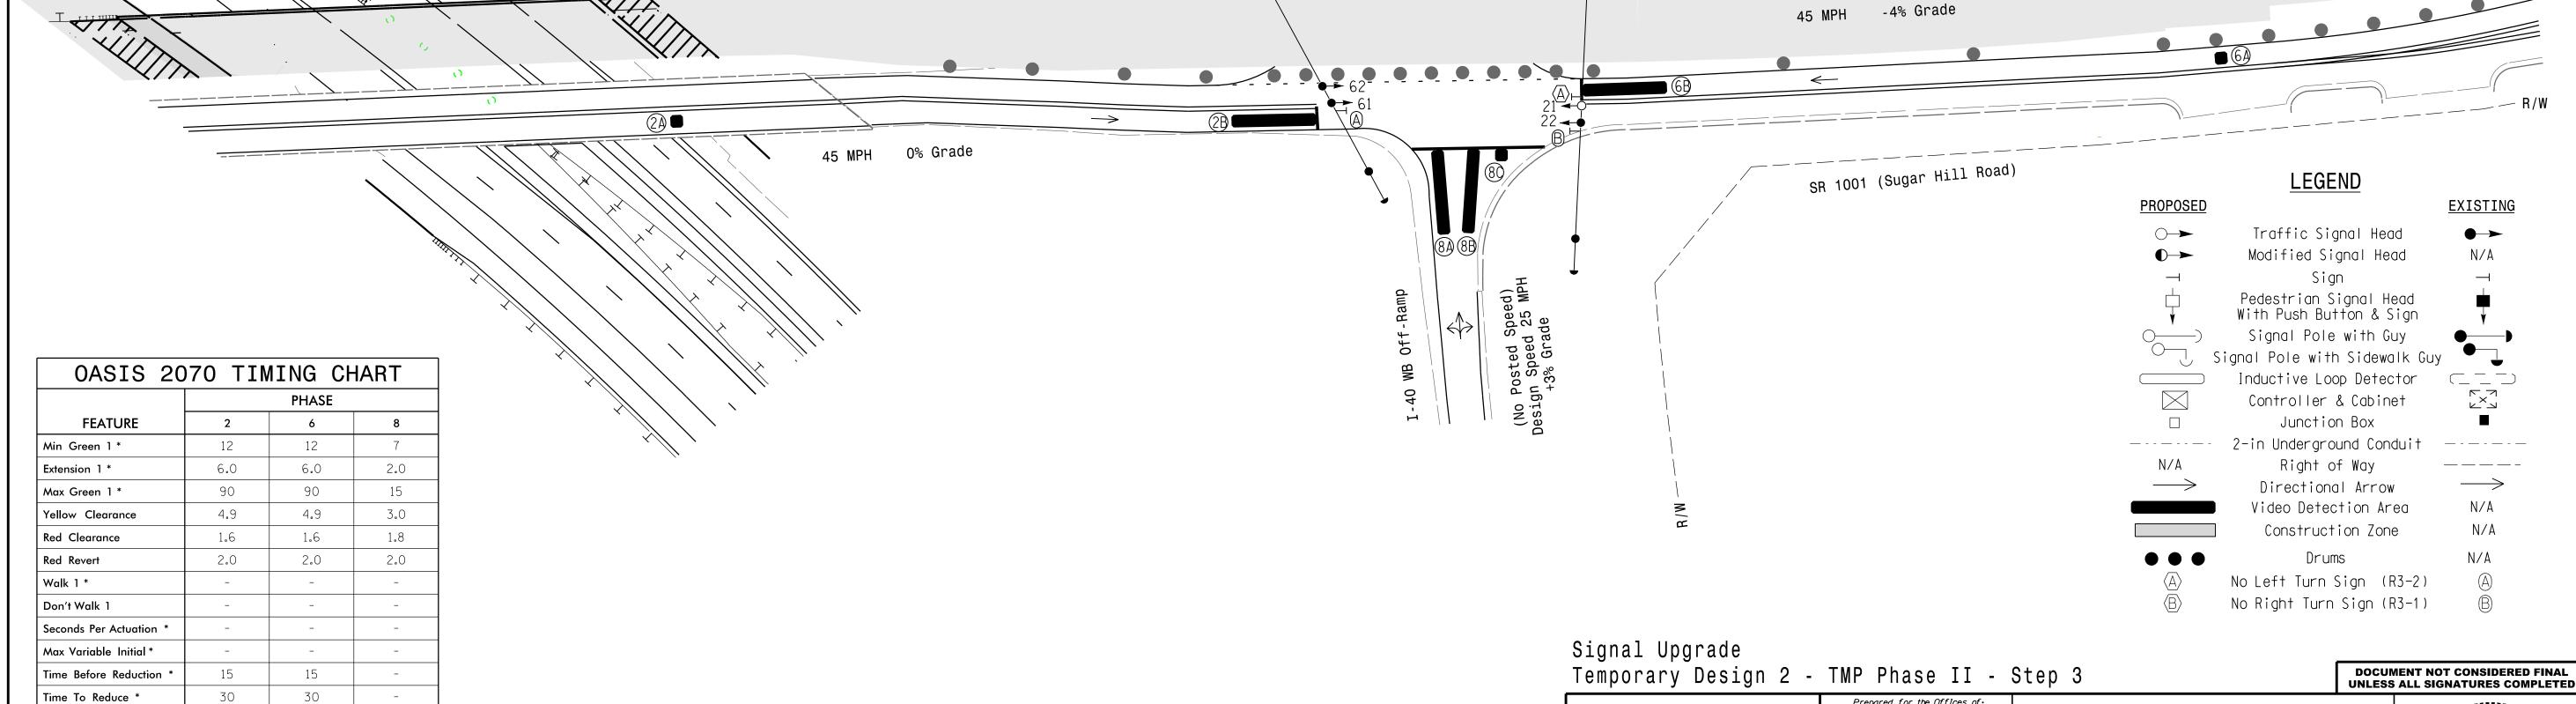

-m Socksignals\*Design\*Signal Design\*Temporary Design\*U−5818\_sig\_dsn\_13

Minimum Gap

Vehicle Call Memory

Simultaneous Gap

Recall Mode

\* These values may be field adjusted. Do not adjust Min Green and Extension times for phases 2 and 6 lower than what is shown. Min Green for all other phases should not be lower than 4 seconds.

3.0

MIN RECALL

ON

3.0

MIN RECALL

ON

ON

1"=40'

Stantec

Stantec Consulting Services Inc.

Raleigh, NC 27606

Tel. (919) 851-6866

Fax. (919) 851-7024

www.stantec.com License No. F-0672

801 Jones Franklin Road-Suite 300

SR 1001 (Sugar Hill Road) at I-40 Westbound Ramps

I-40 Westbound Ramps

Division 13 McDowell County Marion

PLAN DATE: January 2019 REVIEWED BY: R Muncey

PREPARED BY: G Spell REVIEWED BY: D Harris

REVISIONS INIT. DATE

SEAL
43239

VG INE E

LANG M. MUNICIPAL POLICY CARRO

SEAL
43239

LANG MARCHANICA CARRO

SEAL
43239

LANG MARCHANICA CARRO

OF ESS / ON PROMISE CARRO

OF ES

SIG. INVENTORY NO. |3-|227T

5/2019 25:44 PM \*Traffic\*Signals>