


PROJECT REFERENCE NO. U-5818 SCP-8

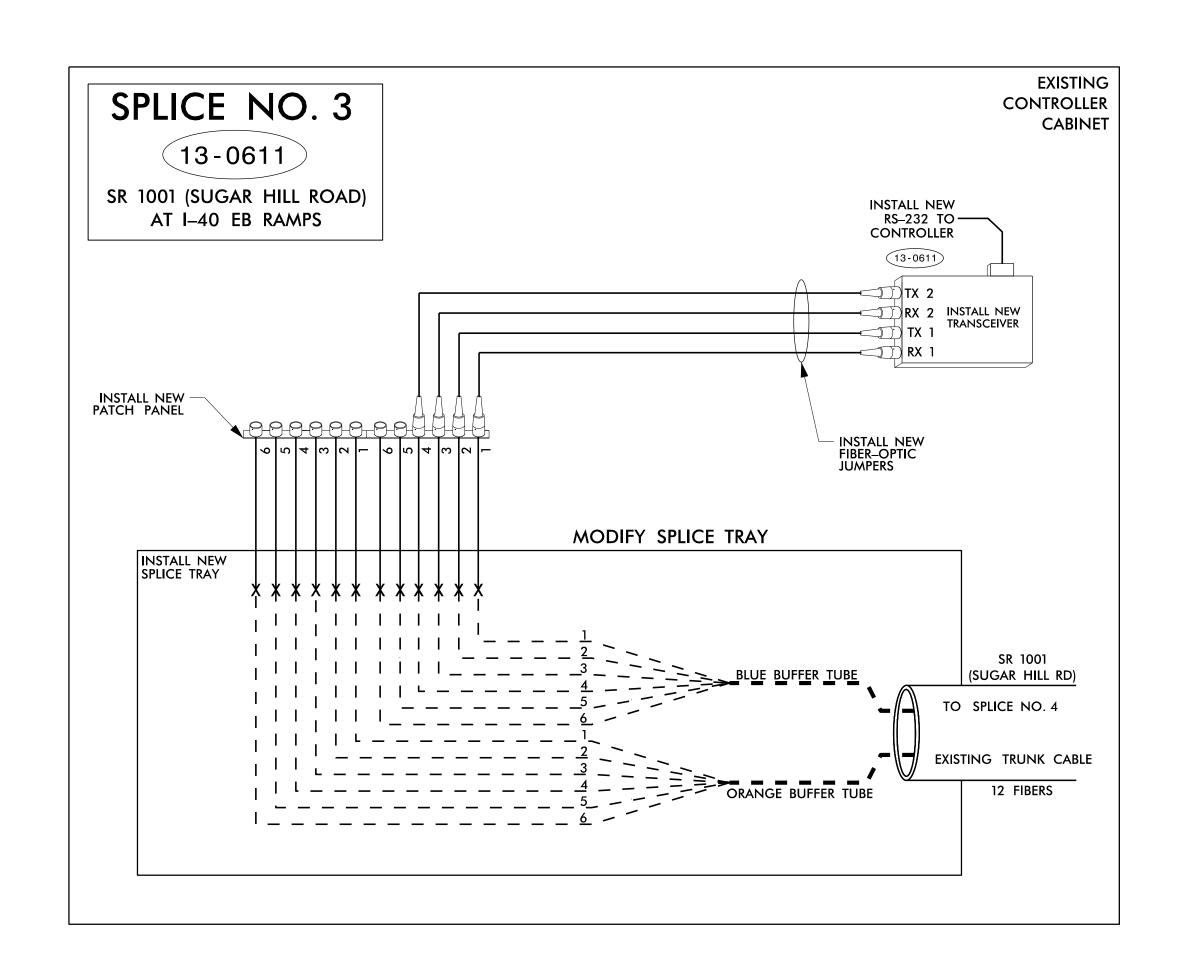

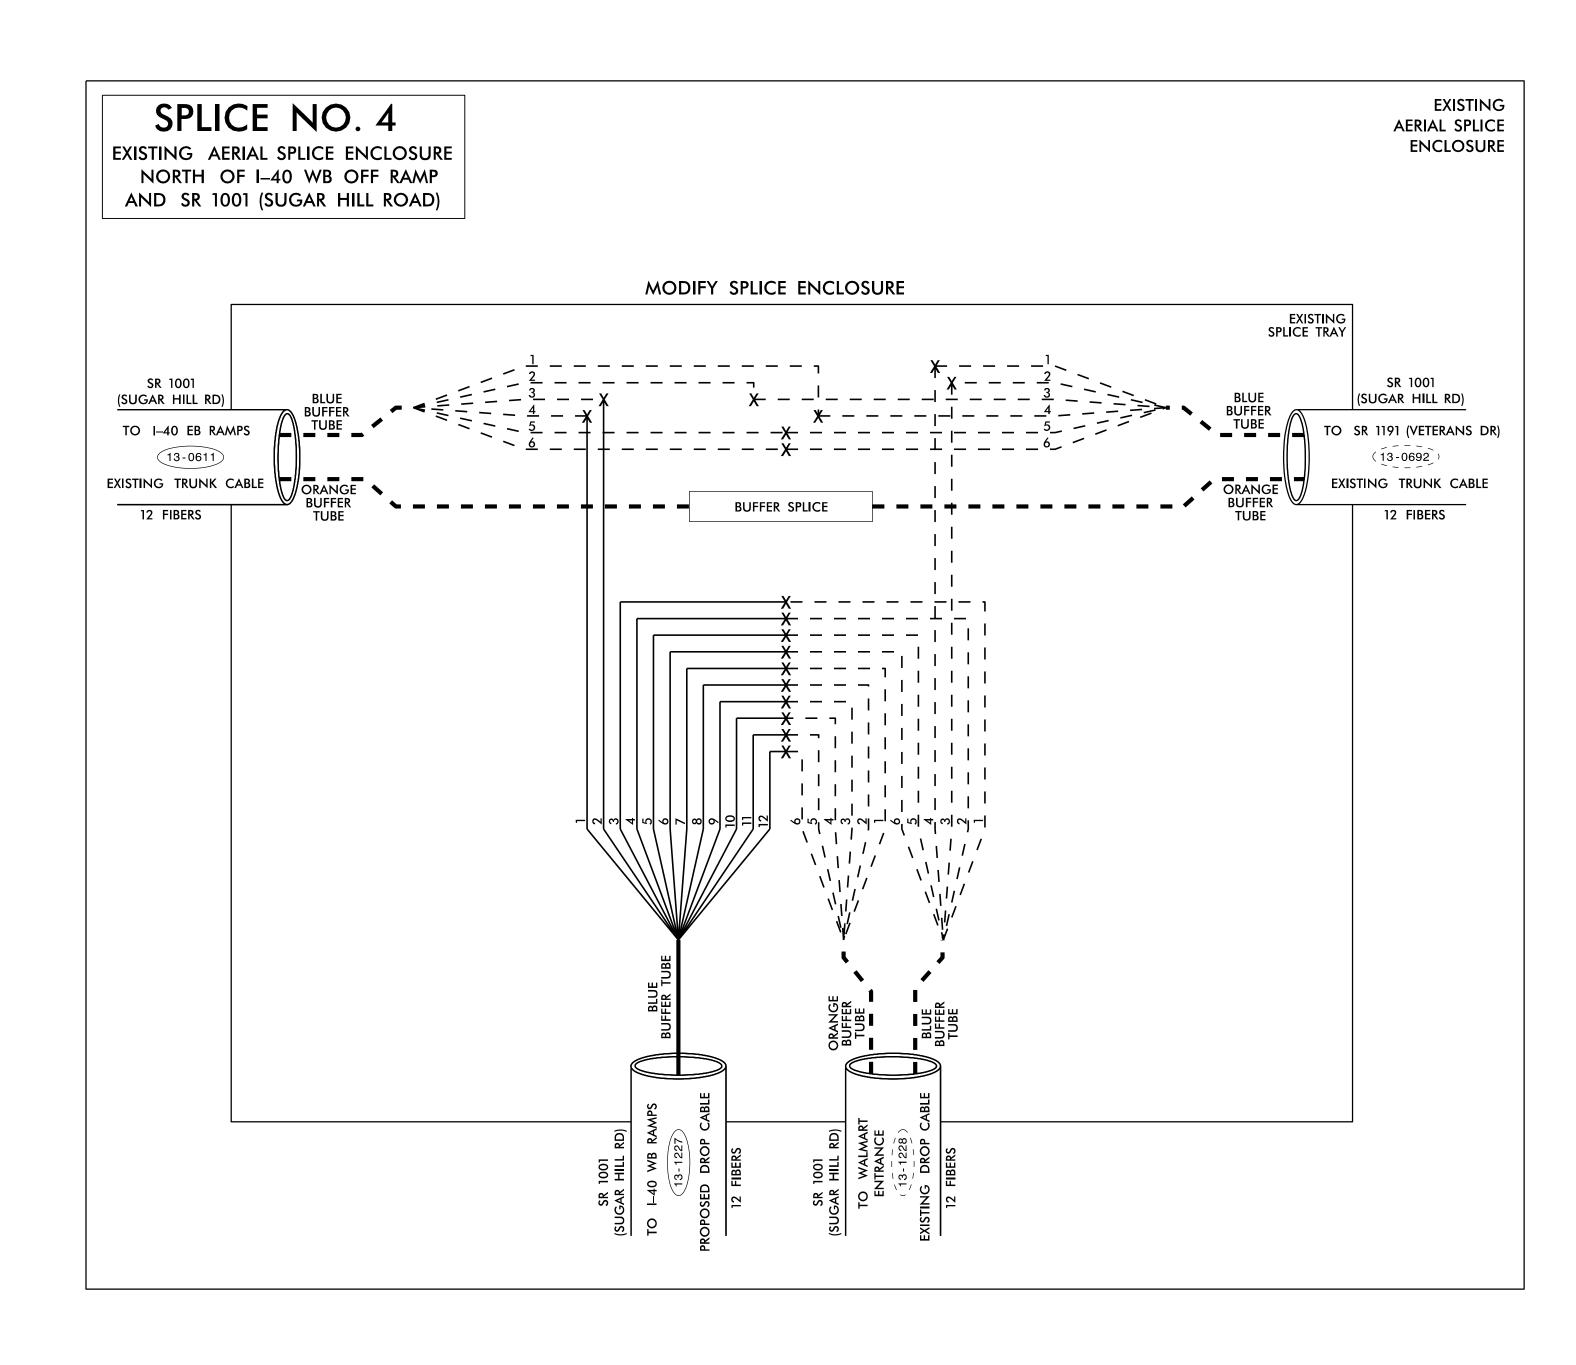

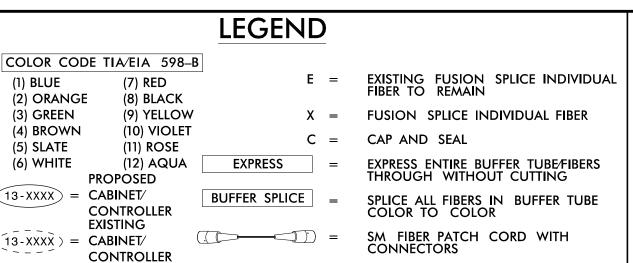

UNUSED FIBERS AND/OR BUFFER TUBES LEFT COILED AND STORED IN SPLICE TRAY.

INCLUDE ON THE COVER OF SPLICE TRAY THE FOLLOWING INFORMTION (REFERENCE STANDARD SPECIFICATIONS SECTION 1731):

SPLICE LOCATION DATE COMPANY NAME NAME OF INDIVIDUAL PERFORMING THE SPLICE

PRIOR TO INSTALLING THE COVER ON THE SPLICE TRAY, TAKE A DIGITAL PHOTOGRAPH SHOWING THE SPLICE TRAY AND INFORMATION SHOWN ABOVE (ITEMS A–D) AND SUBMIT PHOTOGRAPH ALONG WITH OTDR TEST RESULTS



Tel. (919) 851-6866

Fax. (919) 851-7024

License No. F-0672

www.stantec.com

Stantec Consulting Services Inc. 801 Jones Franklin Road-Suite 300 Raleigh, NC 27606

750 N.Greenfield Pkwy,Garner,NC 27529

SR 1001 (Sugar Hill Road)

FINAL DESIGN

Fiber Optic Splice Details

Division 13 McDowell County Mario
PLAN DATE: February 2019 REVIEWED BY: E D Harris PREPARED BY: G B Spell REVIEWED BY: L Overn INIT. DATE REVISIONS

SEAL 045933

DOCUMENT NOT CONSIDERED FINAL UNLESS ALL SIGNATURES COMPLETED

2/6/2019

N.T.S.