
PROJECT REFERENCE NO. U-5818

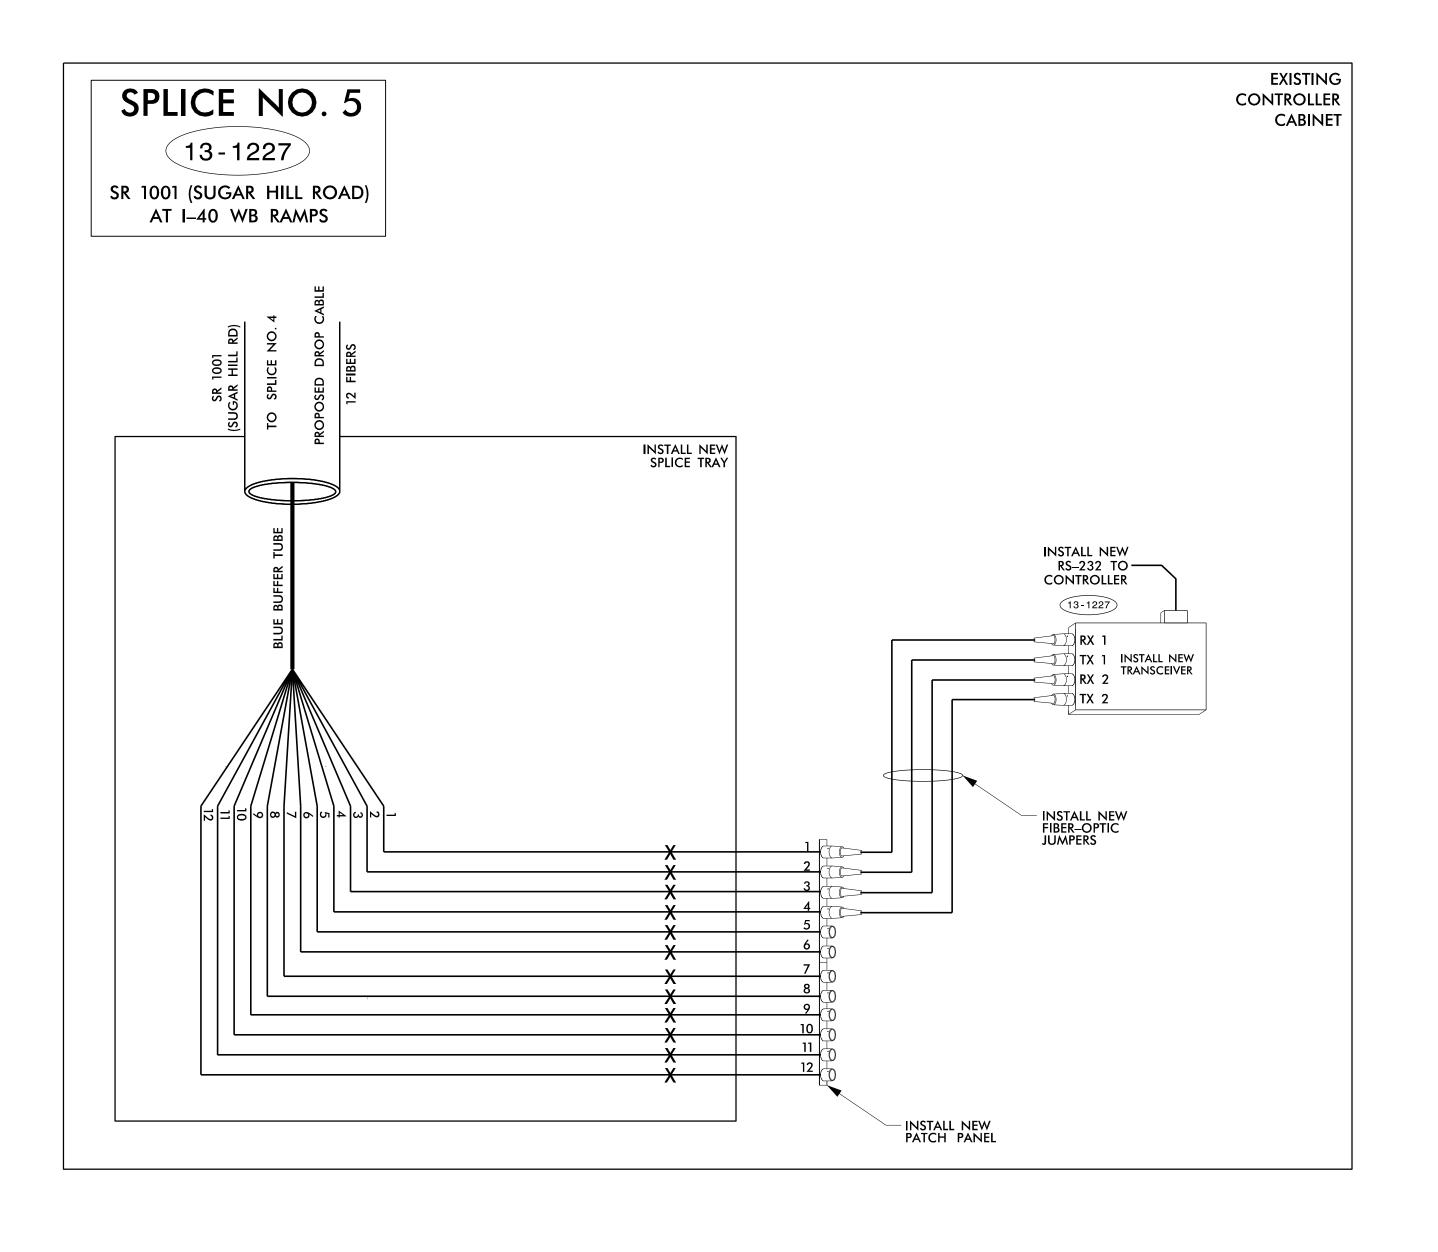

LEGEND COLOR CODE TIA/EIA 598-B X = FUSION SPLICE INDIVIDUAL FIBER C = CAP AND SEALEXPRESS ENTIRE BUFFER TUBE/FIBERS THROUGH WITHOUT CUTTING EXPRESS =

SM FIBER PATCH CORD WITH CONNECTORS

- UNUSED FIBERS AND/OR BUFFER TUBES LEFT COILED AND STORED IN SPLICE TRAY.
- CONTRACTOR TO FURNISH SELF HEALING RING TYPE TRANSCEIVERS.

INCLUDE ON THE COVER OF SPLICE TRAY THE FOLLOWING INFORMTION (REFERENCE STANDARD SPECIFICATIONS SECTION 1731):

- NOTIFY THE NCDOT DIVISION 13 TRAFFIC ENGINEER, ANNA HENDERSON PE, AT 828–251–6171 FIVE (5) DAYS PRIOR TO BEGINNING WORK ON THE CLOSED LOOP SYSTEM COMMUNICATIONS CABLE. NOTIFY THE DIVISION TRAFFIC ENGINEER AFTER ALL WORK IS PERFORMED TO ENSURE THAT ALL FIBER CIRCUITS ARE FUNCTIONING PROPERLY. WORK IS NOT COMPLETE UNTIL THE CLOSED LOOP SYSTEM IS BACK UP AND OPERATIONAL AFTER FINAL PHASE OF CONSTRUCTION.
- CONTRACTOR TO RECORD EXISTING SPLICE ARRANGEMENT FOR COMPARISON TO THE SUPPLIED SPLICE DETAILS. IF DISCREPANCIES EXIST, CONTACT THE ENGINEER TO DETERMINE HOW TO PROCEED WITH RESPLICING. PROVIDE AS—BUILT PLANS TO THE ENGINEER IF FINAL SPLICE ARRANGEMENT DIFFERS FROM THE SUPPLIED SPLICE DETAILS.

 - SPLICE LOCATION DATE COMPANY NAME NAME OF INDIVIDUAL PERFORMING THE SPLICE

PRIOR TO INSTALLING THE COVER ON THE SPLICE TRAY, TAKE A DIGITAL PHOTOGRAPH SHOWING THE SPLICE TRAY AND INFORMATION SHOWN ABOVE (ITEMS A–D) AND SUBMIT PHOTOGRAPH ALONG WITH OTDR TEST RESULTS



Stantec Consulting Services Inc. 801 Jones Franklin Road-Suite 300 Raleigh, NC 27606

Tel. (919) 851-6866

Fax. (919) 851-7024

www.stantec.com

License No. F-0672

SR 1001 (Sugar Hill Road)

Fiber Optic Splice Details

FINAL DESIGN

		PCIO	OPIIOO		
sion [.]	13	McDowe	ll County		Mario
DATE:	Februa	ry 2019	REVIEWED BY:	E D	Harris
RED BY:	G B	Snell	REVIEWED BY:	I	Overn

750 N.Greenfield Pkwy, Garner, NC 27529 REVISIONS INIT. DATE N.T.S.

DOCUMENT NOT CONSIDERED FINAL UNLESS ALL SIGNATURES COMPLETED SEAL 045933 2/6/2019

(2) ORANGE

(3) GREEN

(4) BROWN

(5) SLATE

(6) WHITE

13 - XXXX = CABINET/

(8) BLACK

(9) YELLOW

(10) VIOLET

(11) ROSE

(12) AQUA

(<u>(</u>) =

PROPOSED

EXISTING

CONTROLLER

CONTROLLER

(13-XXXX) = CABINET/