



6/23/16

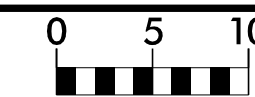


PROJ. REFERENCE NO.	SHEET NO.
B-5389	X-9


150 140 130 120 110 100 90 80 70 60 50 40 30 20 10 0 10 20 30 40 50 60 70 80 90 100 110 120 130 140 150

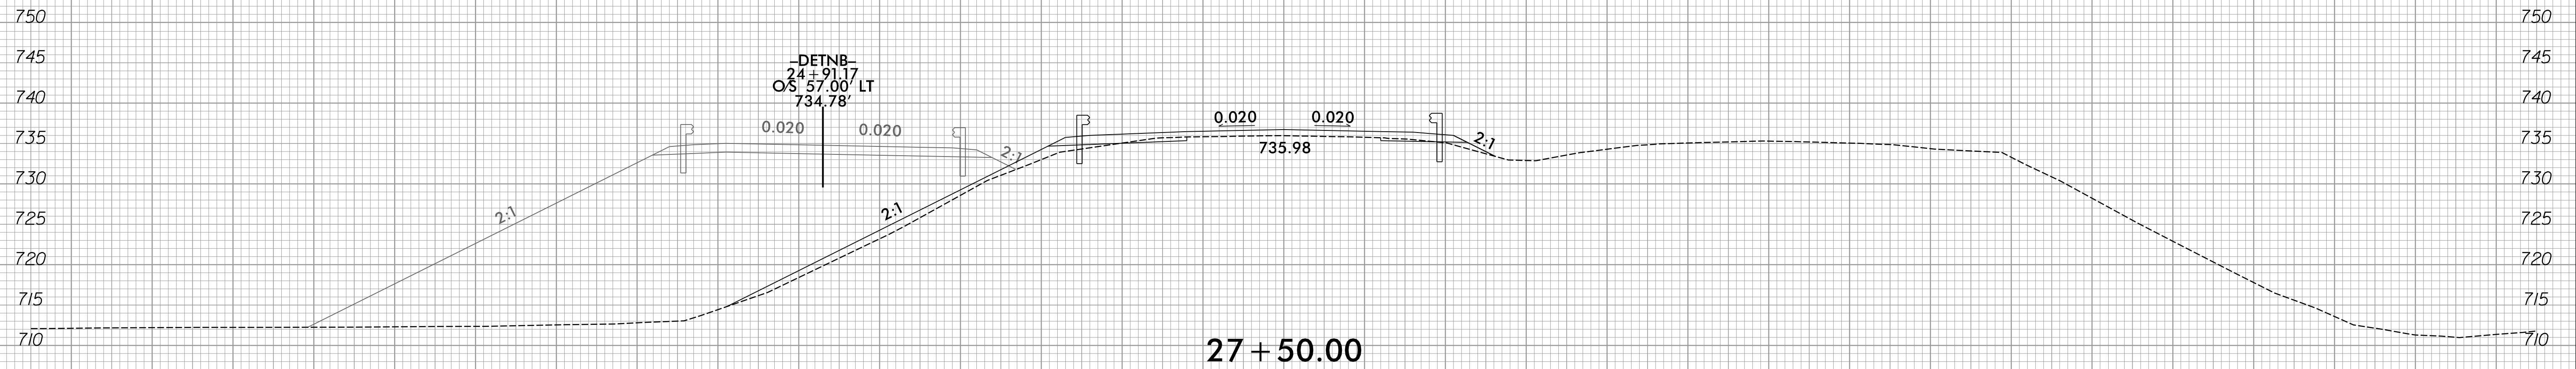

27 + 50.00

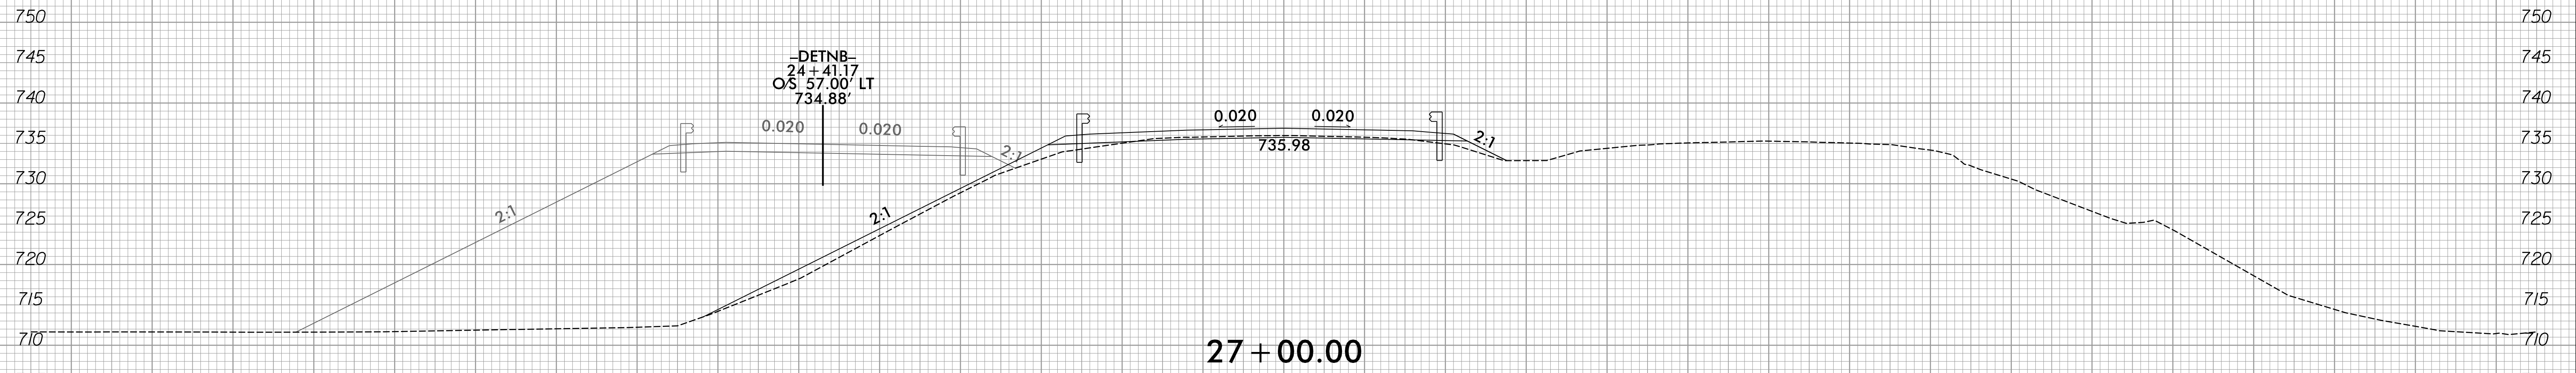

27 + 00.00

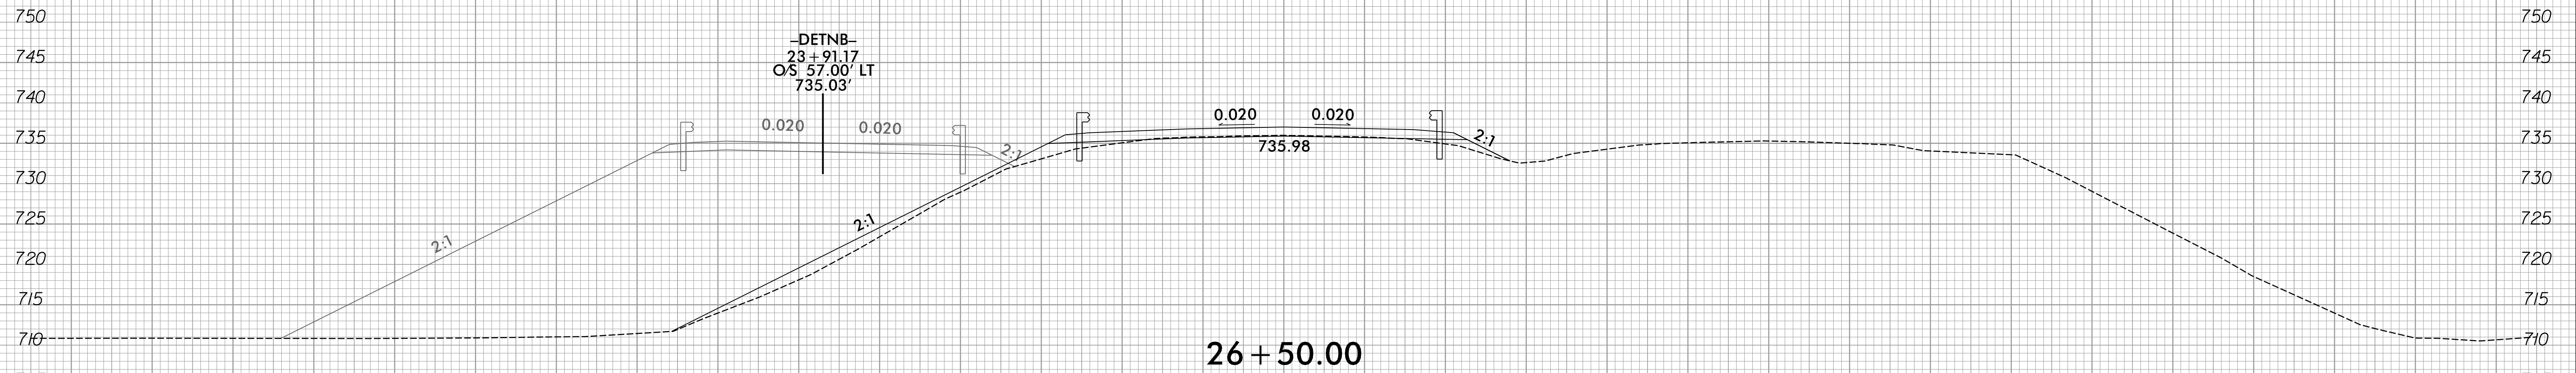

26 + 50.00

150 140 130 120 110 100 90 80 70 60 50 40 30 20 10 0 10 20 30 40 50 60 70 80 90 100 110 120 130 140 150

6/6/2019
 X:\Raleigh\14-783C - NCDOT Bridge Group 0 B-5389\05-CAD\B5389\Roadway\Xsc\B5389_Rdy_xpl.Ldgn
 jbeuchaine