



6/23/16

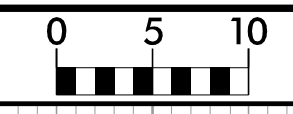


PROJ. REFERENCE NO.
B-5389

SHEET NO.
X-13

150 140 130 120 110 100 90 80 70 60 50 40 30 20 10 0 10 20 30 40 50 60 70 80 90 100 110 120 130 140 150

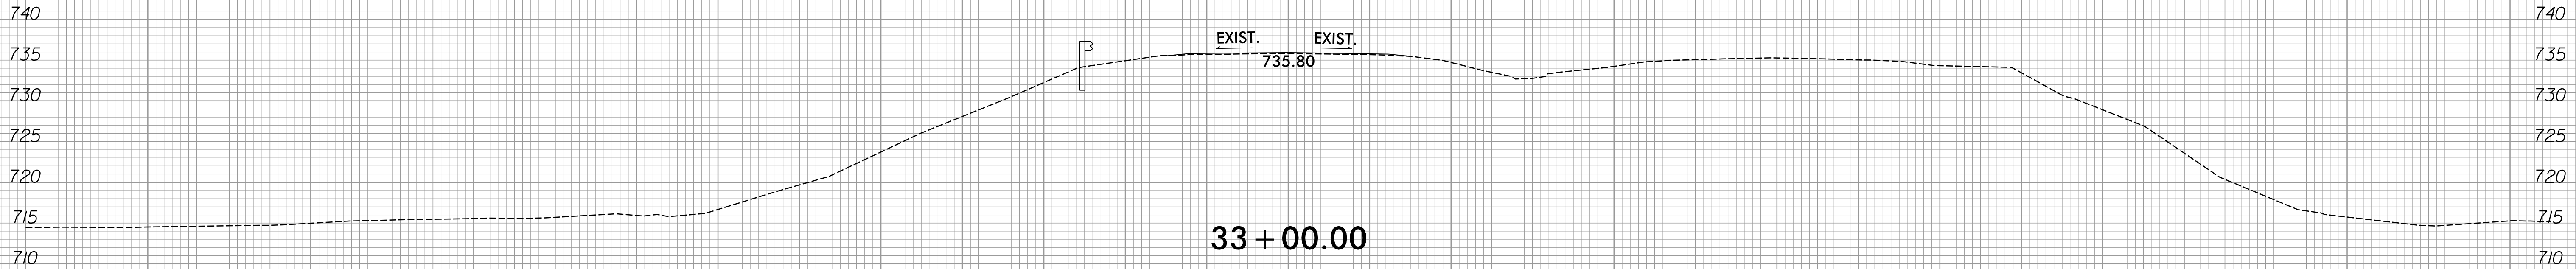

33 + 00.00

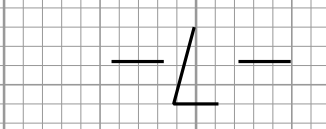

EXIST. EXIST.

735.80

6/6/2019 14:78:30 X:\Raleigh\14-7830 - NCDOT Bridge Group 0 B-5389\05-CAD\B5389\Roadway\Xsc\B5389_Rdy_xpl.L.dgn