



STATE OF NORTH CAROLINA
DEPARTMENT OF TRANSPORTATION

ROY COOPER
GOVERNOR

JAMES H. TROGDON, III
SECRETARY

September 13, 2019

Addendum No. 1

RE: Contract # C204220

WBS # 46104.3.1

STATE FUNDED

Yadkin County (B-5389)

BRIDGE #105 OVER YADKIN RIVER ON US-421 NORTH BOUND LANES.

September 17, 2019 Letting

To Whom It May Concern:

Reference is made to the plans furnished to you on this project.

The following revisions have been made to the Roadway plans:

Sheet No.	Revision
5	Environmentally Sensitive Area delineated and notes added.

Please void the above listed Sheet in your plans and staple the revised Sheet thereto.

The contract will be prepared accordingly.

Sincerely,

DocuSigned by:

Ronald E. Davenport, Jr.

F81B603BA47A442...


Ronald E. Davenport, Jr., PE


State Contract Officer

RED/jjr

Attachments

- cc: Mr. Lamar Sylvester, PE Mr. Ray Arnold, PE
 Mr. Michael A. Pettyjohn, PE Mr. Kyle Kempf
 Mr. Ron Hancock, PE Ms. Jaci Kincaid
 Mr. Chris Peoples, PE Mr. Mike Gwyn
 Mr. Jon Weathersbee, PE Mr. Mitchell Dixon
 Mr. Ken Kennedy, PE Ms. Penny Higgins
 Ms. Lori Strickland Project File (2)


PROJECT REFERENCE NO. B-5389	SHEET NO. 5
RW SHEET NO.	
ROADWAY DESIGN ENGINEER NORTH CAROLINA PROFESSIONAL SEAL 40665 NICK RAMIREZ 9/12/2019	HYDRAULICS ENGINEER NORTH CAROLINA PROFESSIONAL SEAL 26971 JOSHUA GRANSTON
DOCUMENT NOT CONSIDERED FINAL UNLESS ALL SIGNATURES COMPLETED	
 AMT A. MORTON THOMAS AND ASSOCIATES, INC. CONSULTING ENGINEERS 4011 FALLS OF REVER ROAD, SUITE 100, WELLSVILLE, NC 27986 (813) 833-7400 FAX (813) 833-7407 EMAIL: AMT@AMTENGINEERS.COM NCBELS LICENSE # F-1049	

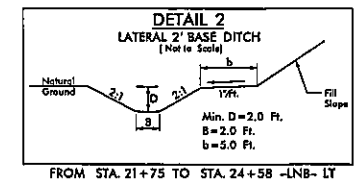

NAD83 / NAD2011


SEE SHEET 8 FOR PROFILE VIEW
SEE SHEETS S-1 THRU S-37 FOR STRUCTURE PLANS

MATCHLINE SEE SHEET 4 -LNB- 21+00.00

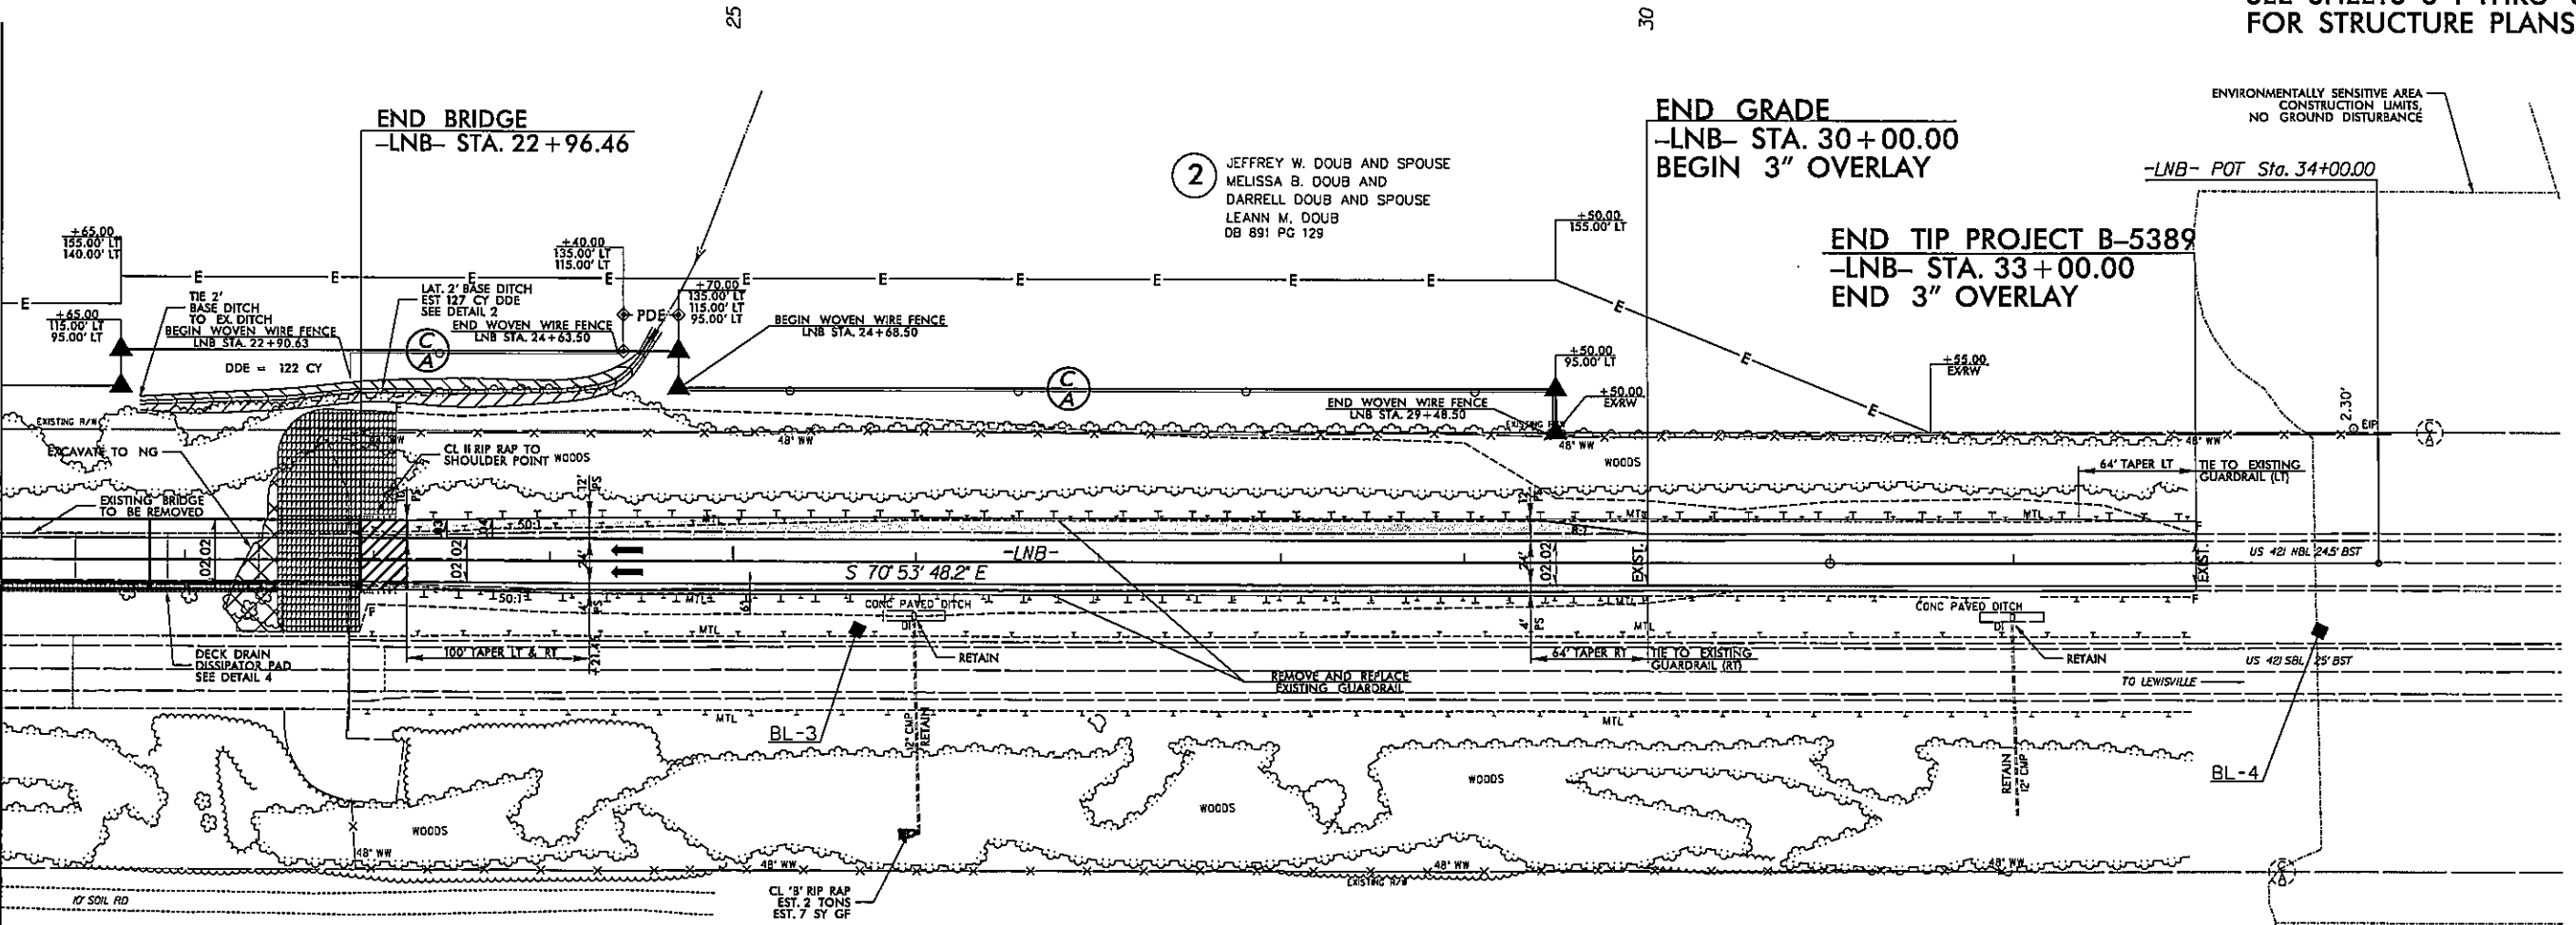
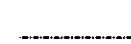


2 JEFFREY W. DOUB AND SPOUSE
MELISSA B. DOUB AND
DARRELL DOUB AND SPOUSE
LEANN M. DOUB
DB 891 PG 129

DARRELL DOUB AND WIFE
LEANN M. DOUB
DB 1139 PG 533

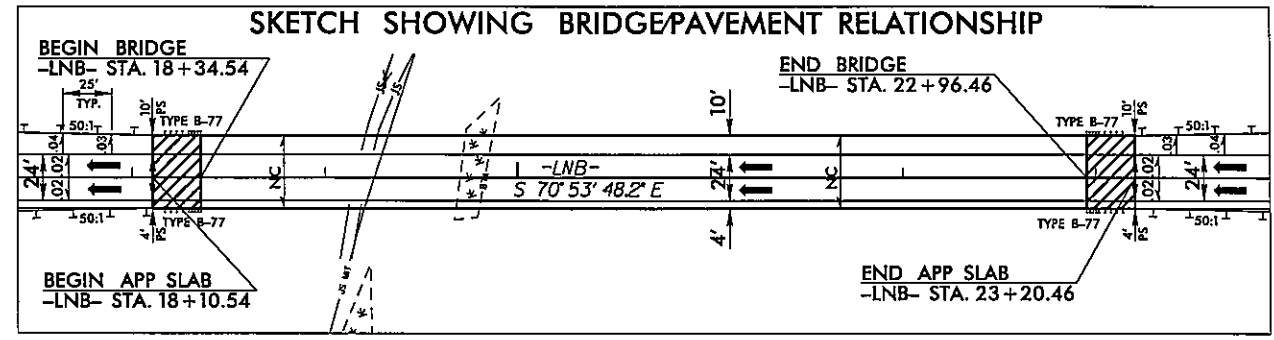

LEGEND

-  PAVED SHOULDER
-  ENVIRONMENTALLY SENSITIVE AREA CONSTRUCTION LIMITS, NO GROUND DISTURBANCE

REVISIONS

8/17/99
9/12/2019
X:\Raleigh\114-783C - NCDOT Bridge Group 0 B-5389\05-CAD\B5389\Roadway\Proj\B5389_Rdy_psh_5.dgn